



1. PRIVATE LODGE ROAD ENTRY
2. PUBLIC PARKING & HERITAGE BOARDWALK
3. STAFF PARKING
4. ENTRY TOWER
5. PUBLIC GALLERY
6. OFFICIAL FUNCTION SPACE
7. OFFICIAL COURTYARD
8. COVERED AREA (MARQUEE)
9. PM STUDY/LIBRARY
10. PEDESTRIAN BRIDGE
11. PRIVATE RESIDENCE
12. PRIVATE LAWN
13. PRIVATE OUTDOOR LIVING
14. TERRACED VEGETABLE GARDEN
15. CONTEMPLATION POD
16. PRIVACY SCREEN
17. UNITY SCULPTURE
18. BOATHOUSE

- Li *Lagerstroemia indica* ('Crepe Myrtle')
- Oe *Olea europaea* ('Olive Tree')
- Ad *Acacia dealbata* ('Silver Wattle')
- Ad *Acacia decurrens* ('Green Wattle')
- Eh *Eucalyptus haemastoma* ('Sribbly Gum')

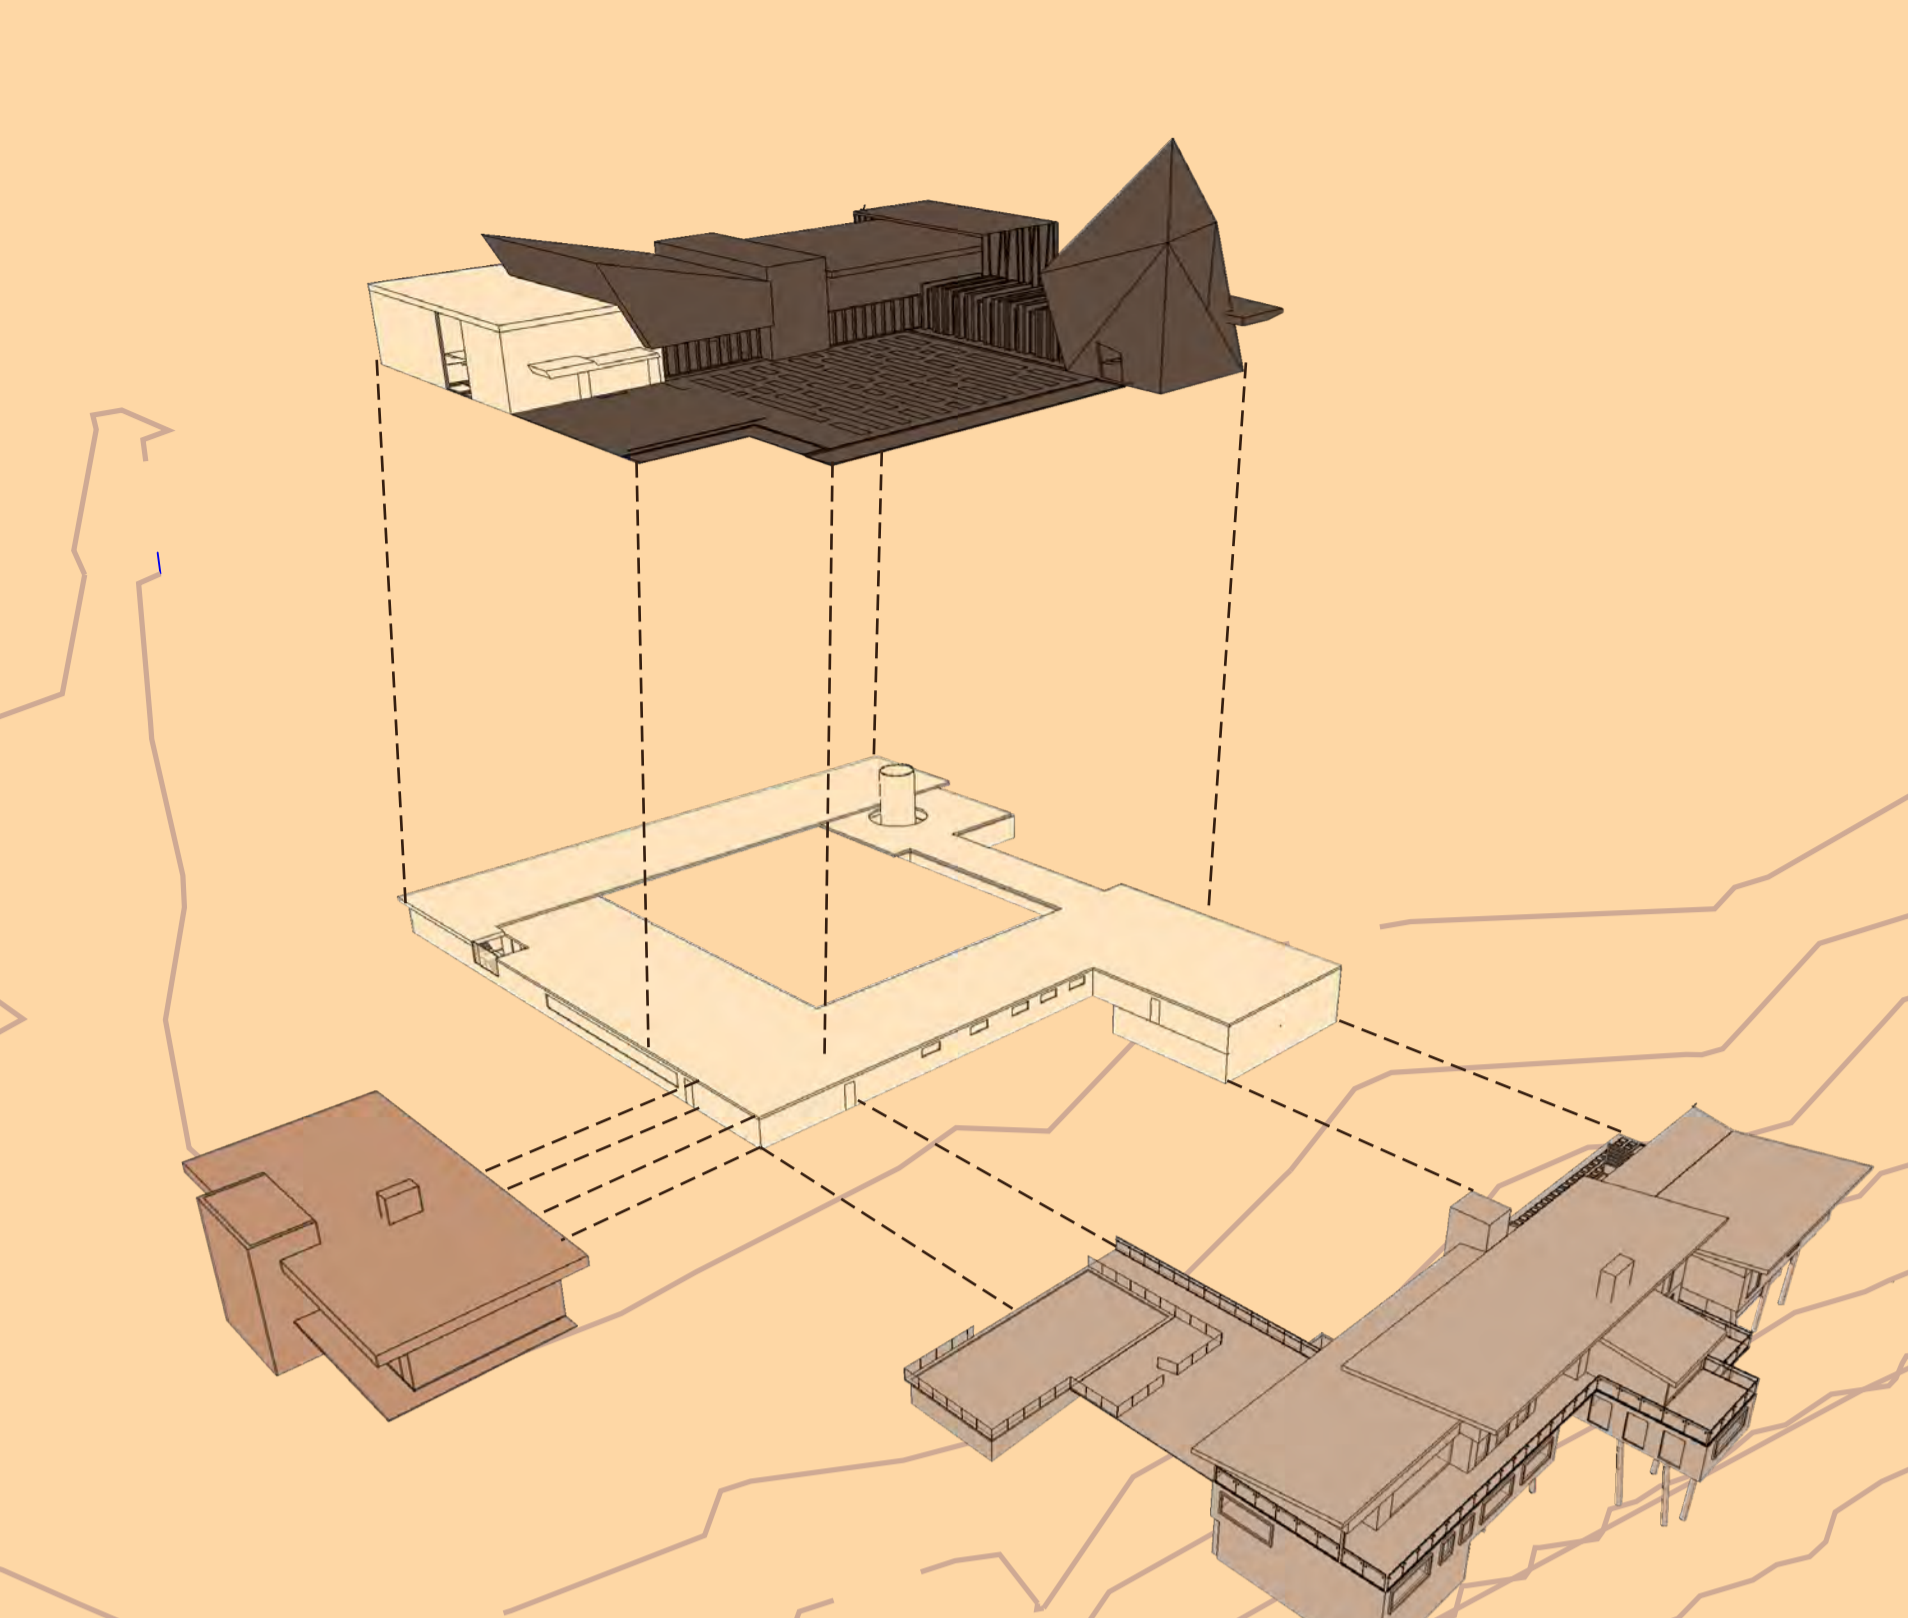

- OFFICIAL FUNCTION
  - STAFF SUPPORT
  - PM STUDY/LIBRARY
  - PRIVATE RESIDENCE
- EXPLODED AXONOMETRIC  
N.T.S.

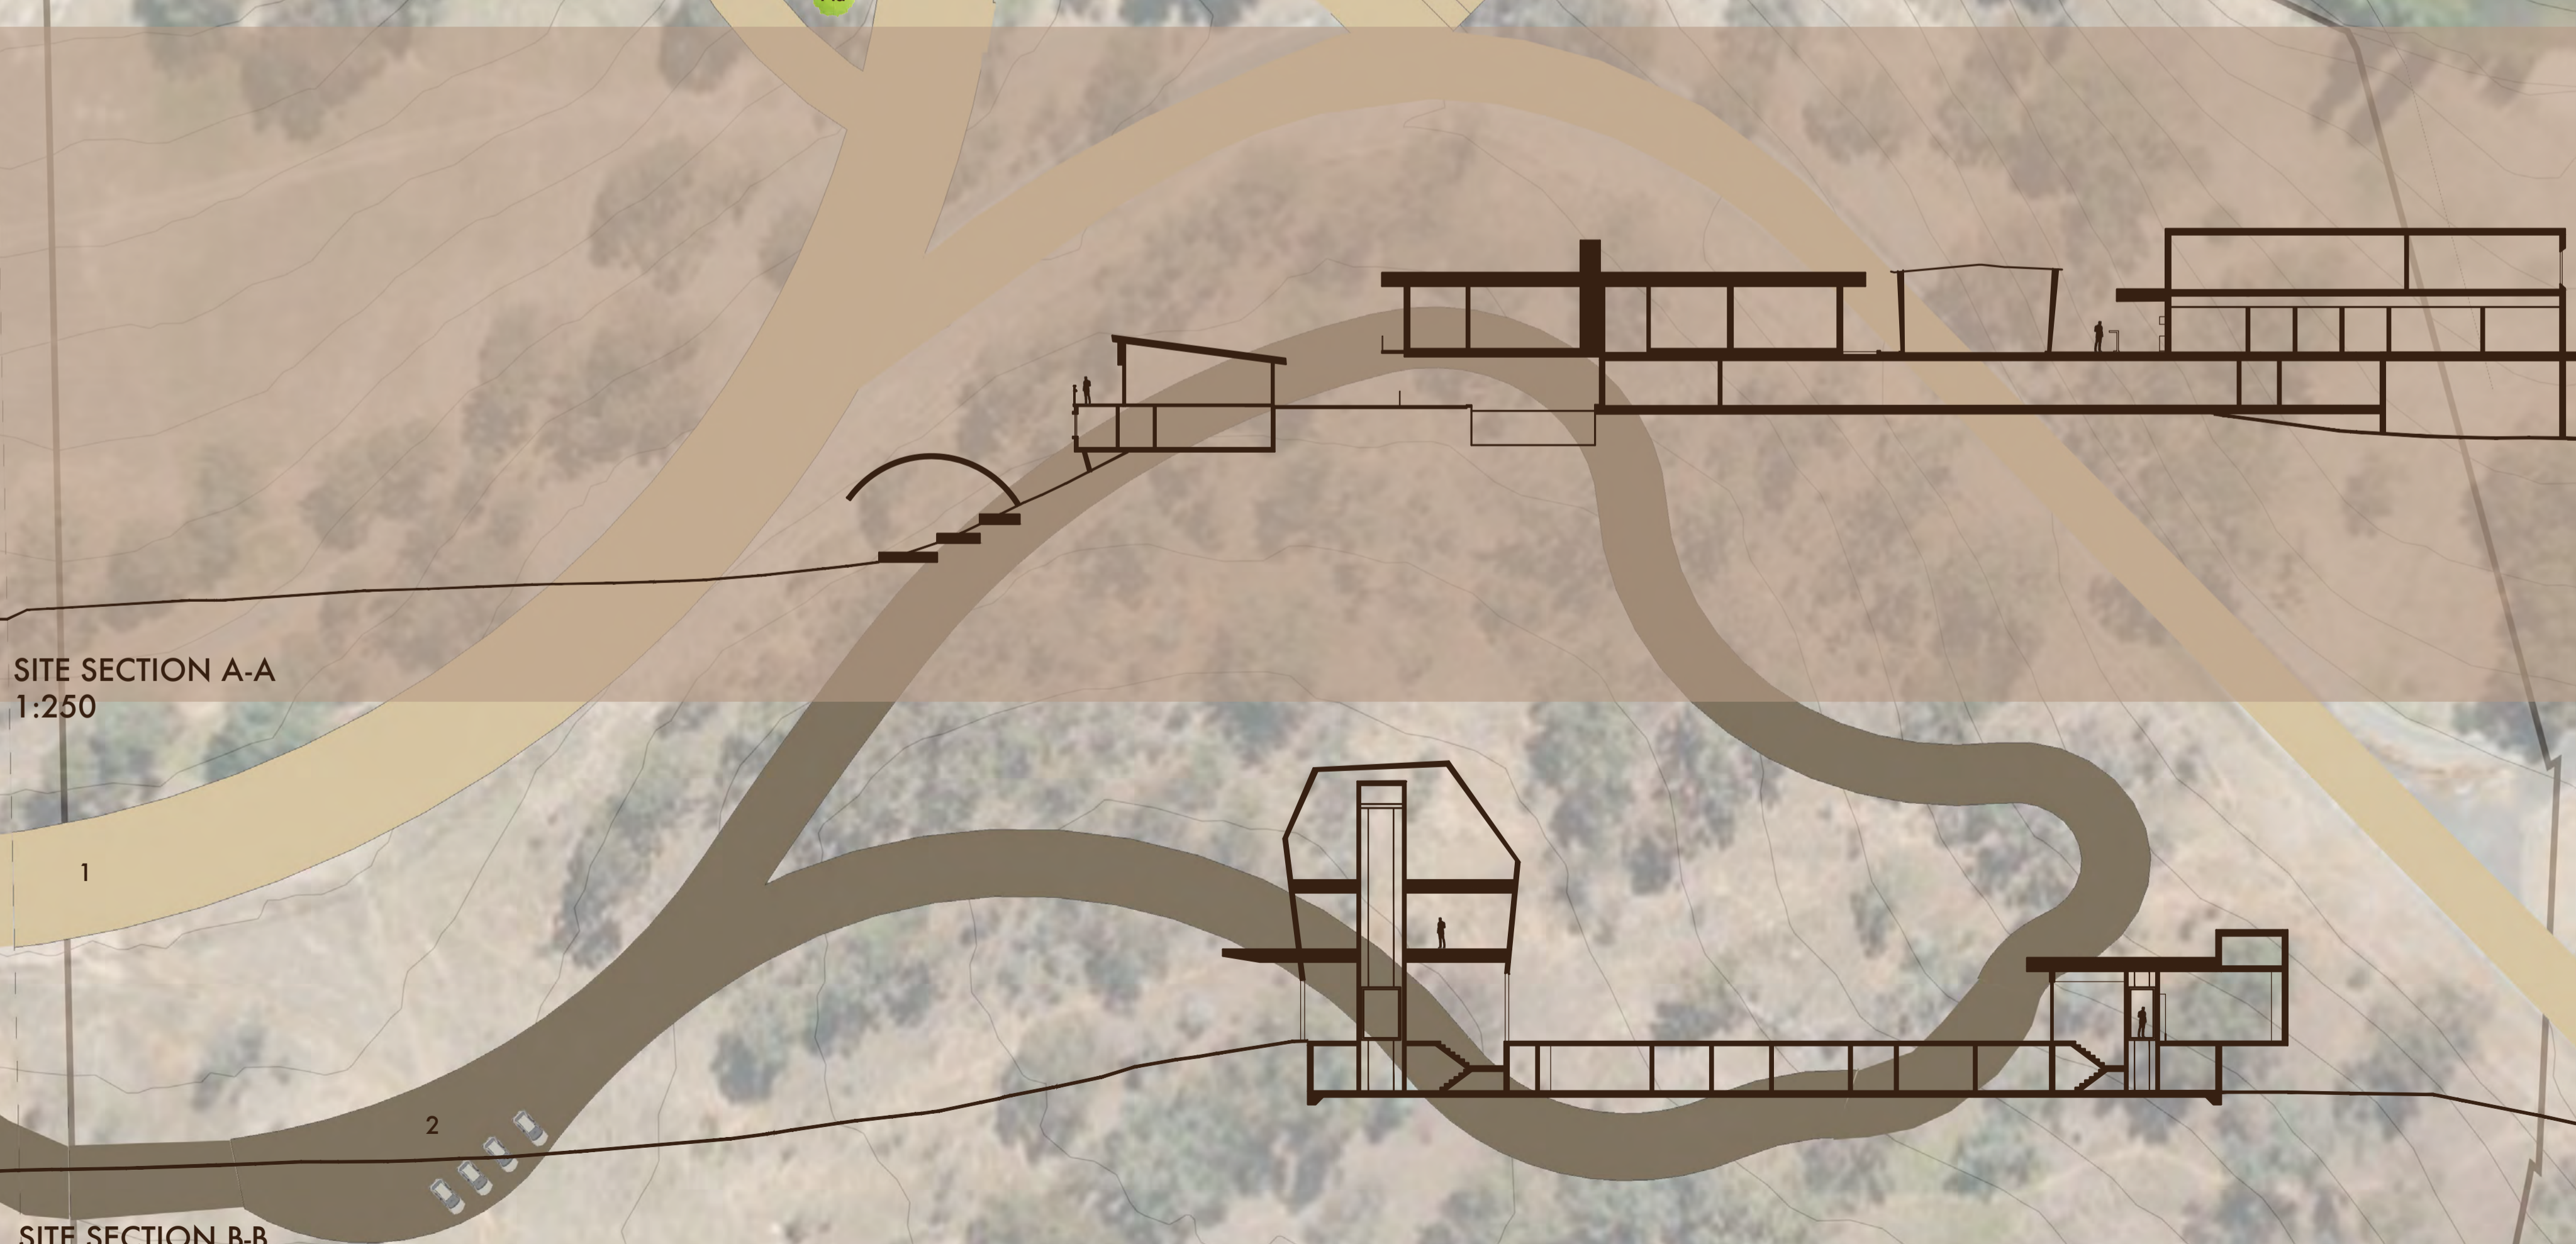

SITE SECTION A-A  
1:250

SITE SECTION B-B  
1:250



CONTEMPLATION POD

PRIVACY SCREEN

VEGETABLE GARDENS

HERITAGE BOARDWALK

SITE PLAN  
1/500