



NEW JOINERY AND FURNITURE PLAN
1:100 @ A2

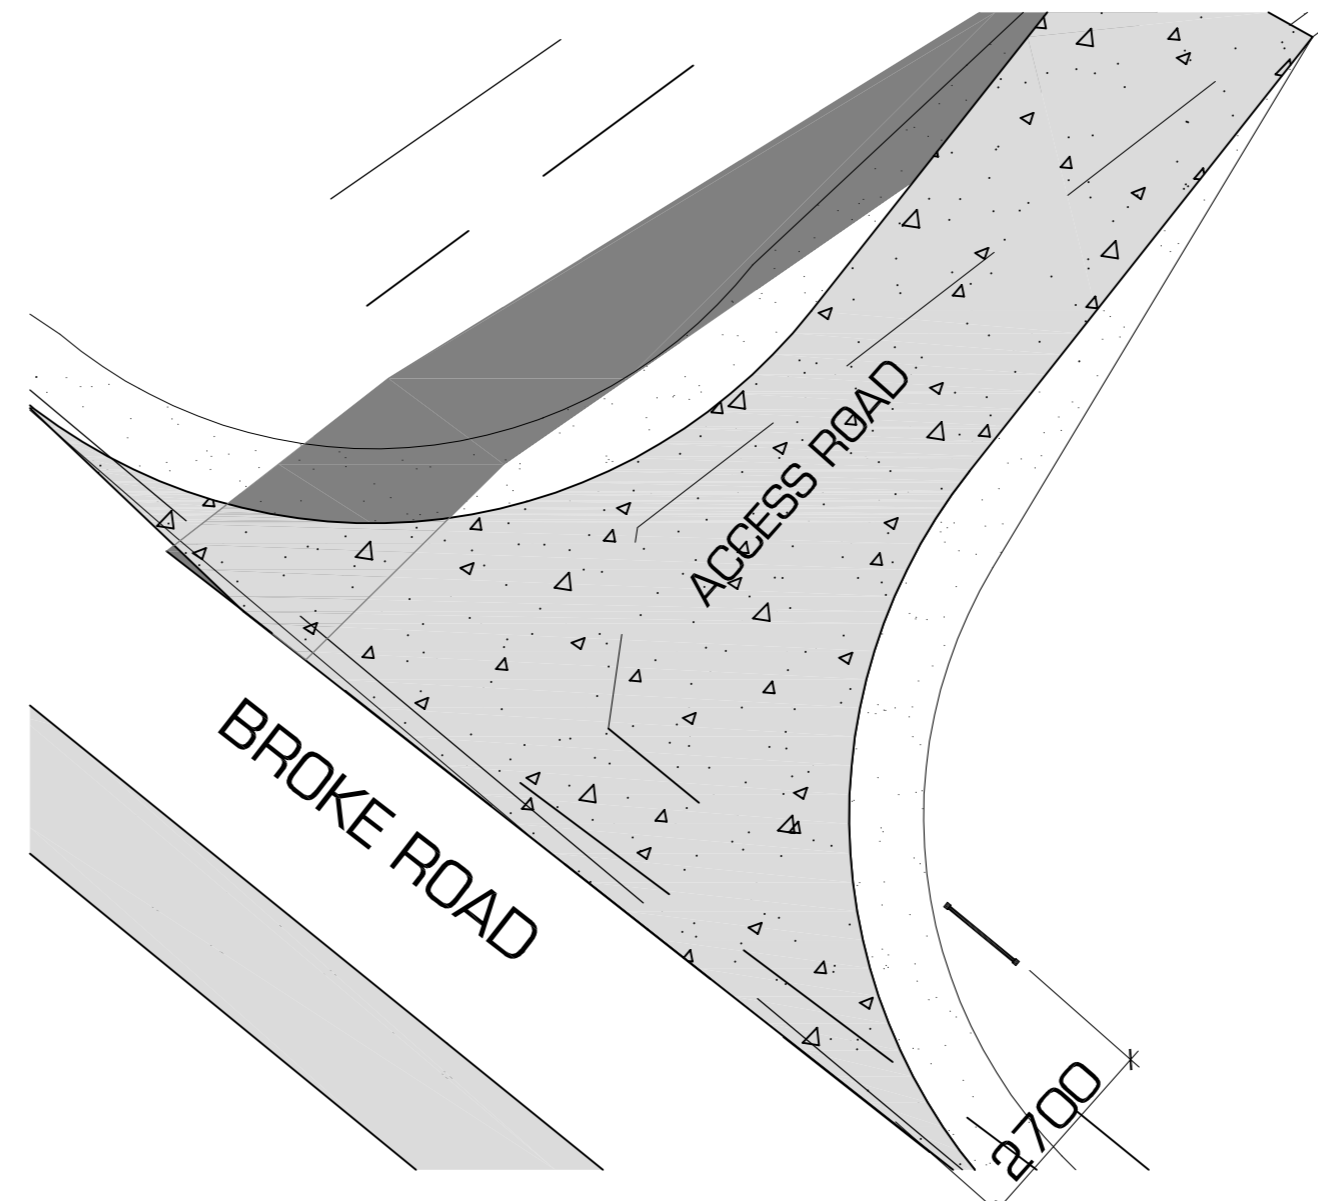

SK01 ENTRANCE SIGNAGE LOCATION

1:200 @ A2

TIMBER SIGN WITH EMBOSSED TEXT
0.9 SQM TOTAL AREA

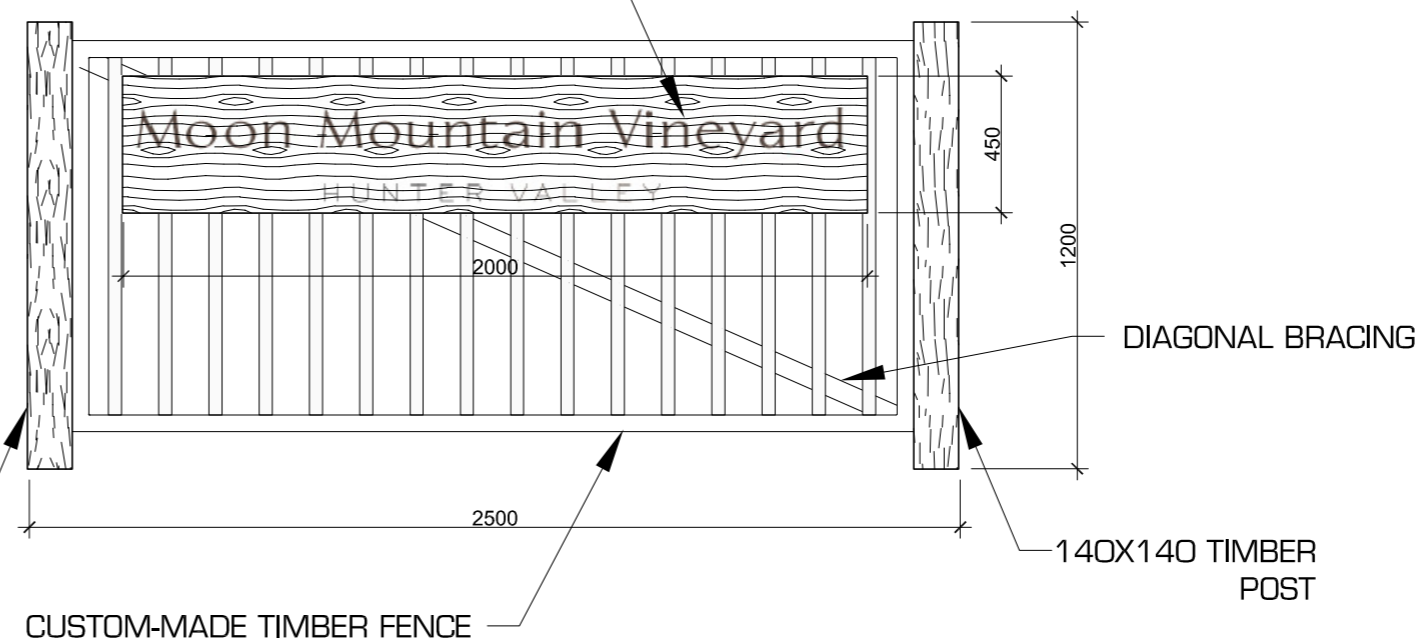

SK02 ENTRANCE SIGNAGE ELEVATION

1:20 @ A2

LEGEND

- B/C LOOSE FURNITURE BY CLIENT INCLUDING OFFICE DESKS, OFFICE STORAGE JOINERY, OFFICE CHAIRS, DINING SUITE, LOUNGE SUITE, MIRROR, WINE BARRELS, WINE STORAGE CRATES, BAR STOOLS
- GP NEW GRAPHIC PANEL - DESIGN TO BE CONFIRMED
- (J01) NEW FIREPLACE MANTELPIECE. REFER TO JOINERY DRAWINGS FOR DETAILS AND FINISHES.
- (J02) NEW BAR JOINERY. REFER TO JOINERY DRAWINGS FOR DETAILS AND FINISHES.
- (J03) NEW KITCHEN JOINERY. REFER TO JOINERY DRAWINGS FOR DETAILS AND FINISHES.
- (J04) NEW LAUNDRY JOINERY. REFER TO JOINERY DRAWINGS FOR DETAILS AND FINISHES.
- (J05) NEW OFFICE SHELVING. REFER TO JOINERY DRAWINGS FOR DETAILS AND FINISHES.
- S1 NEW STEEL SHELVING TO SUIT COOL ROOM - 600mmW x 350mmD x 2400mmH
- S2 NEW STEEL SHELVING TO SUIT COOL ROOM - 750mmW x 350mmD x 2400mmH

JOINERY/FURNITURE PLAN

REV.	DATE	DESCRIPTION	INITIAL
B	13 JUL 12	CC APPLICATION	JV
A	06 JUL 12	FOR CLIENT APPROVAL	JV

HDB
TownPlanning & Design
1st Floor, 44 Church Street, PO Box 40, MAITLAND NSW 2320
P: (02) 4933 6682 F: (02) 4933 6683
E: admin@hdb.com.au W: www.hdb.com.au
ABN 35 078 017 508

© COPYRIGHT 2012 - HUNTER DEVELOPMENT BROKERAGE PTY LTD
All rights reserved. Hunter Development Brokerage Pty Ltd advises that this document and all information contained therein is protected by copyright under the Australian Copyright Act 1968. Reproduction of this document in part or whole and/or use without the written permission from Hunter Development Brokerage Pty Ltd constitutes a breach of copyright. The document may only be used for the purposes for which it was commissioned and in accordance with the Terms of Engagement for the commission. Any reference to the document must include the document in its entirety and also include reference to Hunter Development Brokerage Pty Ltd.

JOINERY	
SCALE:	VARIES
DATUM:	AHD
DRAWN:	JV
PROJ. MAN.:	JV
CHECKED:	TP

CLIENT: BTA HOLDINGS
STEVE ALLEN/CRAIG BROWN-THOMAS
P.O. BOX 484
RUTHERFORD NSW 2320
PROJECT: MOON MOUNTAIN CELLAR DOOR
1733 BROKE ROAD, POKOLBIN
LOT 21 DP 543682

JOINERY AND FURNITURE PLAN		
SHEET NO: 1 OF 4	DATE: 13 JUL 2012	REV:
DRAWING NO: JD-00	REF: 12/036	B
DIR: G:\Jobs\2012\12036 - BTA Holdings - JV - CC for Moon Mountain Cellar Door\Drawings		