



ARTWORK #4 COUNTER WALL IMAGE
HIGH RESOLUTION IMAGE
WITH 10mm THK WHITE ACRYLIC "For Keeps"
RED DOTTED LINE INDICATES CROP AREA

ARTWORK #3 RHS EXTERIOR WALL
BLACK PU SPRAY PAINTED WALL
WITH WHITE PU PAINTED GRAPHICS
SEMI GLOSS FINISH
FONT USED: DEAR JOE FOUR

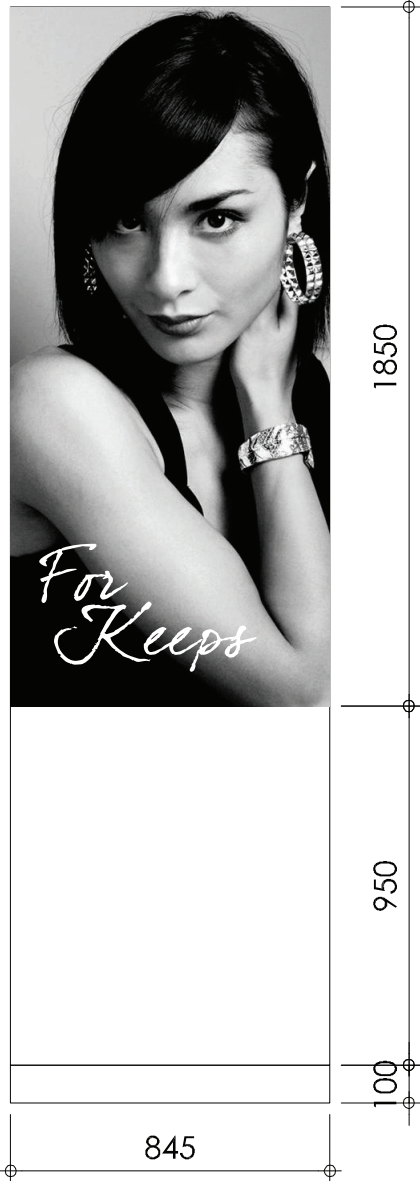

ARTWORK #5 PODIUM WITH TEXT
METALLIC BLACK BACKPAINTED GLASS
WITH MASK AND SPRAY GRAPHICS
FONT USED: DEAR JOE FOUR

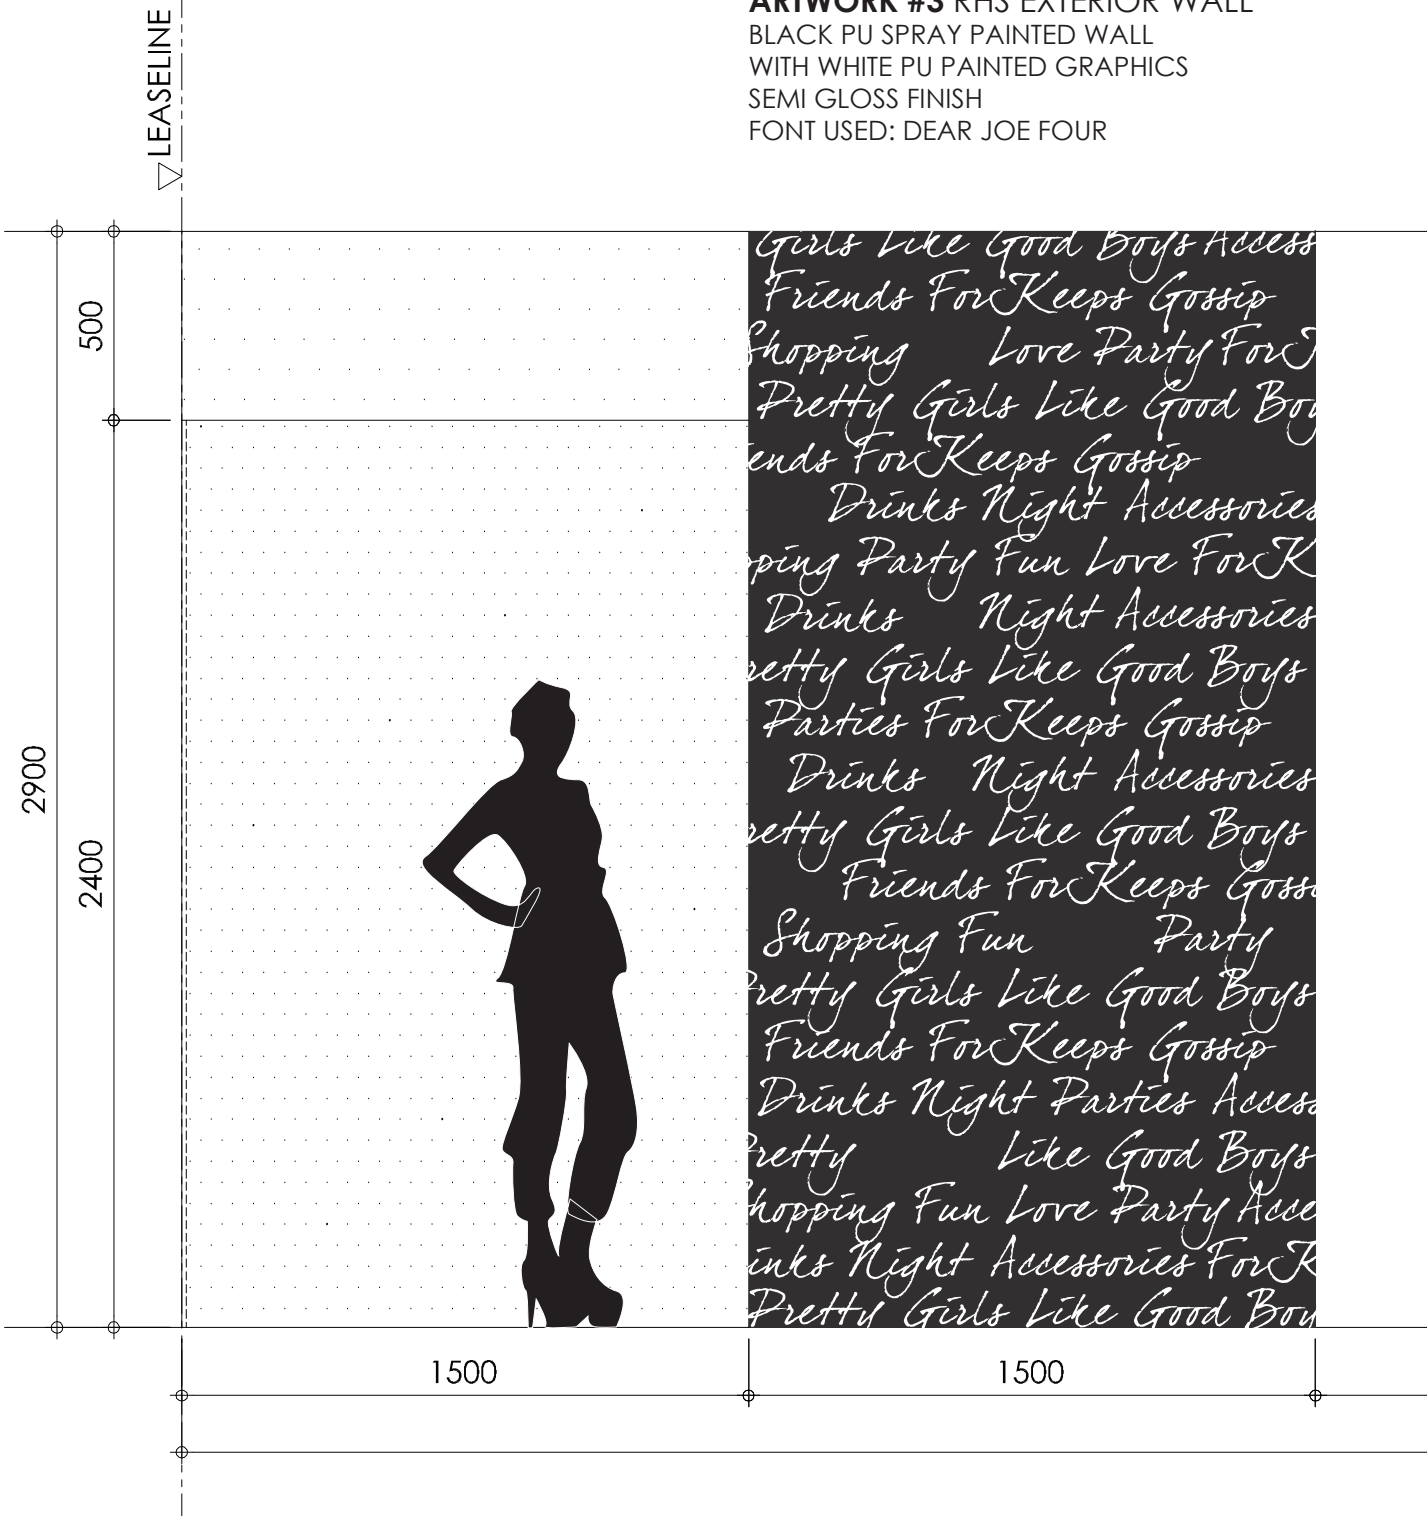

DRAWING NO. 105 GRAPHIC DETAIL
ISSUED 16 DECEMBER 2009
HELEN ACCESSORIES THE NEX

IMPORTANT NOTE:
BUILDER TO PROVIDE ACTUAL SITE DIMENSION/CONDITIONS BEFORE CONSTRUCTION.
HIGH RESOLUTION IMAGES/LOGO SHOULD BE PROVIDED BY TENANT. **IMAGES PROVIDED ON THIS ARTWORK CANNOT BE USED.**
ALL PANTONE COLOURS SPECIFIED/USED SHOULD BE APPROVED BY BOTH DESIGNER/TENANT;
ANY ALTERNATIVE SHOULD BE APPROVED PRIOR TO CONSTRUCTION.