


PLAN VIEW
SCALE: 3/4" = 1'-0"

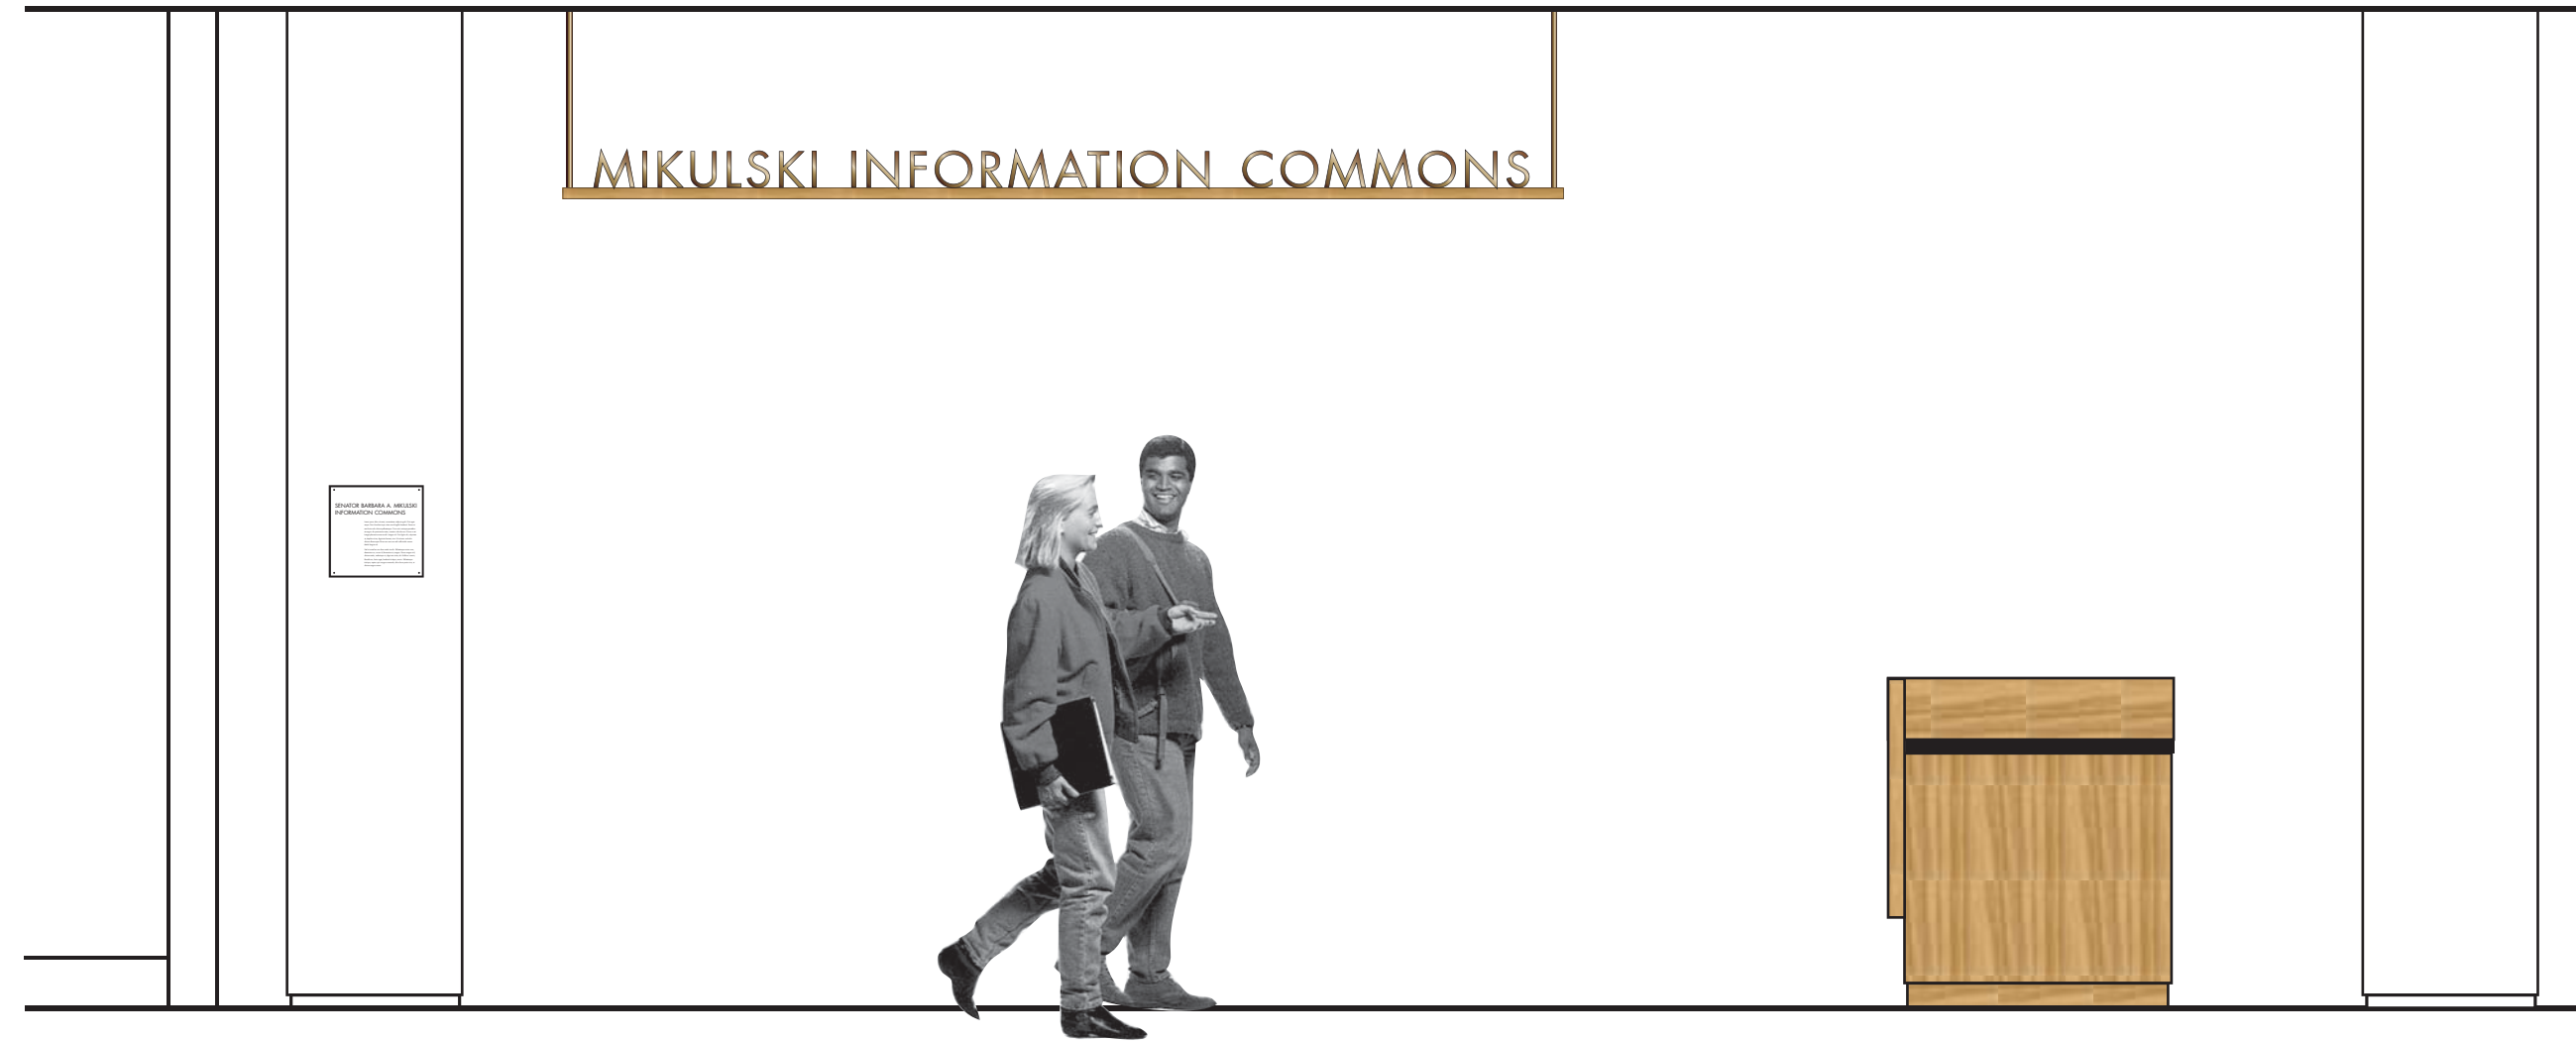

ELEVATION
SCALE: 1/2" = 1'-0"

MIK

LEVEL 1 DONORS
DIMENSIONAL LETTERS @ LARGE NAMED SPACE
PLUS WALL PLAQUE
SCALE: 6" = 1'-0"

SENATOR BARBARA A. MIKULSKI
INFORMATION COMMONS

Lorem ipsum dolor sit amet, consectetur adipiscing elit. Duis eget neque. Proin faucibus turpis vitae urna fringilla hendrerit. Donec et erat luctus odio dictum pellentesque. Cum sociis natoque penatibus et magnis dis parturient montes, nascetur ridiculus mus. Donec a est. Integer placerat accumsan elit. Integer nisl. Duis ligula elit, vulputate at, dapibus vitae, dignissim laoreet, risus. Ut at tortor sed odio ultrices ullamcorper. Etiam non eros nec velit sollicitudin ornare. Morbi feugiat nisl.

Sed sit amet leo nec diam mattis iaculis. Pellentesque metus urna, elementum eu, cursus id, fermentum at, magna. Donec magna nisl, ultrices mattis, scelerisque ut, dignissim vitae, elit. Nulla mi mauris, blandit nec, luctus eget, hendrerit tristique, mauris. Pellentesque tristique, sapien quis congue commodo, dolor lacus porta risus, et ultrices magna massa.




ELEVATION
SCALE: 1/2" = 1'-0"

The Sidney and
Jean Flah Silber '54
ART GALLERY

SIDNEY AND
JEAN FLAH SILBER '54
ART GALLERY

Lorem ipsum dolor sit amet, consectetur adipiscing elit. Duis eget neque. Proin faucibus turpis vitae urna fringilla hendrerit. Donec et erat luctus odio dictum pellentesque. Cum sociis natoque penatibus et magnis dis parturient montes, nascetur ridiculus mus. Donec a est. Integer placerat accumsan elit. Integer nisl. Duis ligula elit, vulputate at, dapibus vitae, dignissim laoreet, risus. Ut at tortor sed odio ultrices ullamcorper. Etiam non eros nec velit sollicitudin ornare. Morbi feugiat nisl.

Sed sit amet leo nec diam mattis iaculis. Pellentesque metus urna, elementum eu, cursus id, fermentum at, magna. Donec magna nisl, ultrices mattis, scelerisque ut, dignissim vitae, elit. Nulla mi mauris, blandit nec, luctus eget, hendrerit tristique, mauris. Pellentesque tristique, sapien quis congue commodo, dolor lacus porta risus, et ultrices magna massa.

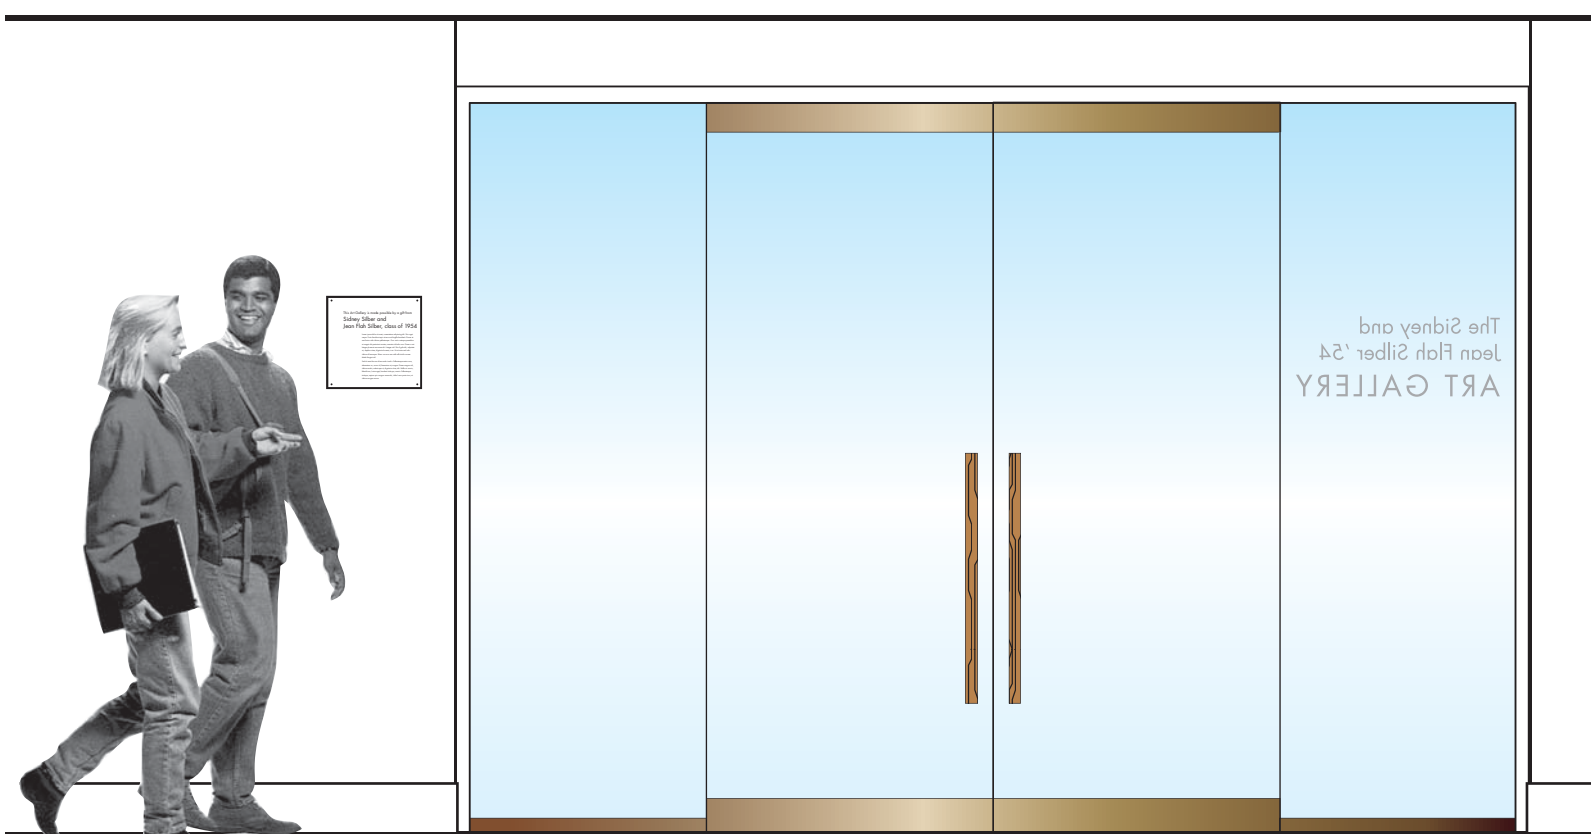


ELEVATION
SCALE: 1/2" = 1'-0"

LEVEL 1 DONORS
DIMENSIONAL LETTERS @ LARGE NAMED SPACE
PLUS WALL PLAQUE
SCALE: 6" = 1'-0"


LEVEL 2 Donors (250-500K)



ELEVATION
SCALE: 3/8" = 1'-0"

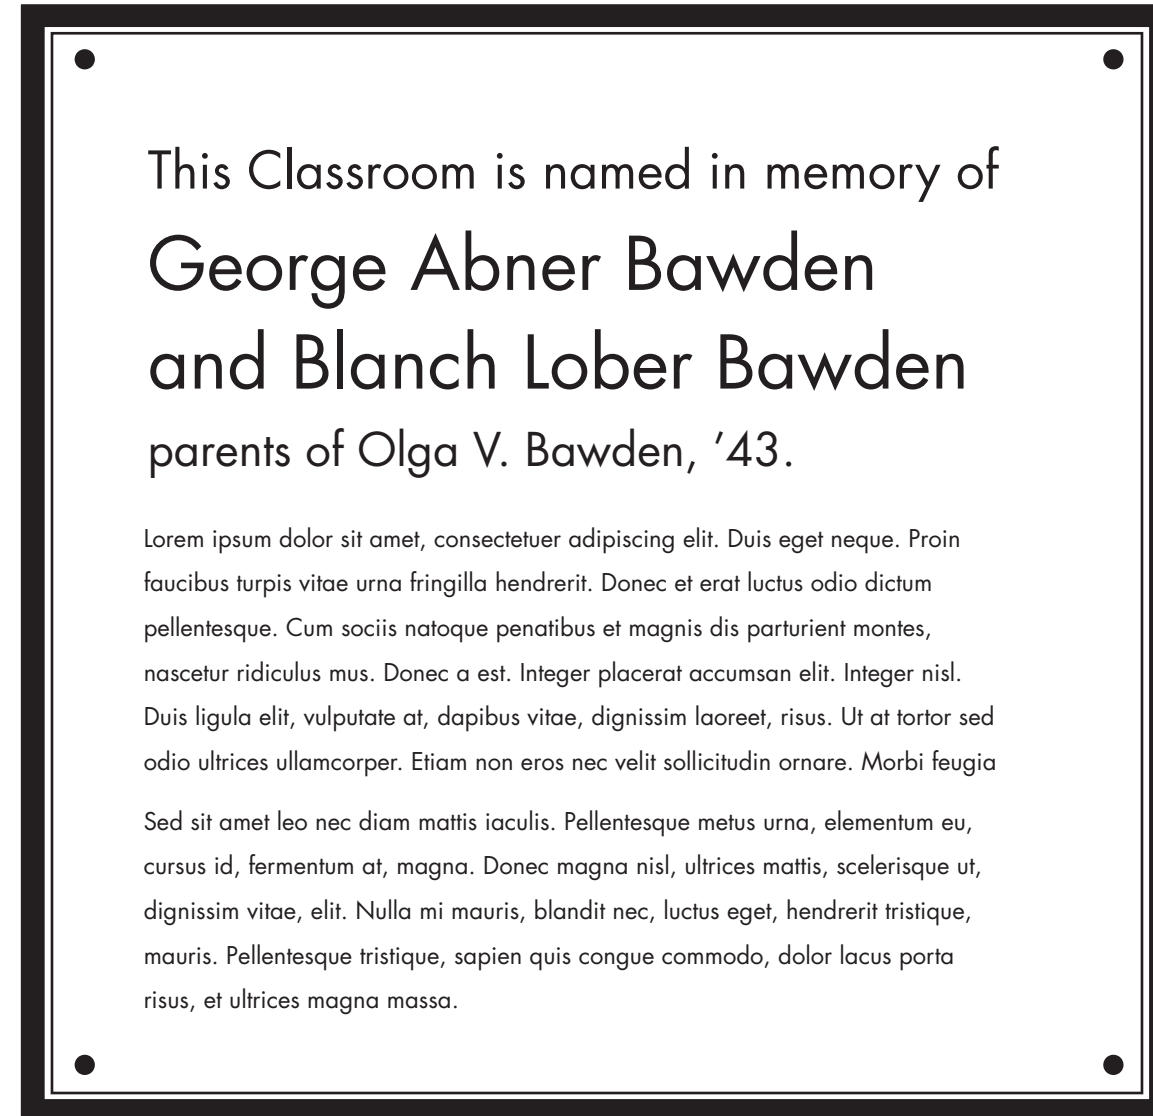

LEVEL 2 DONORS
PLAQUE WITH 125 WORD STORY (12"x12")
SCALE: 6" = 1'-0"

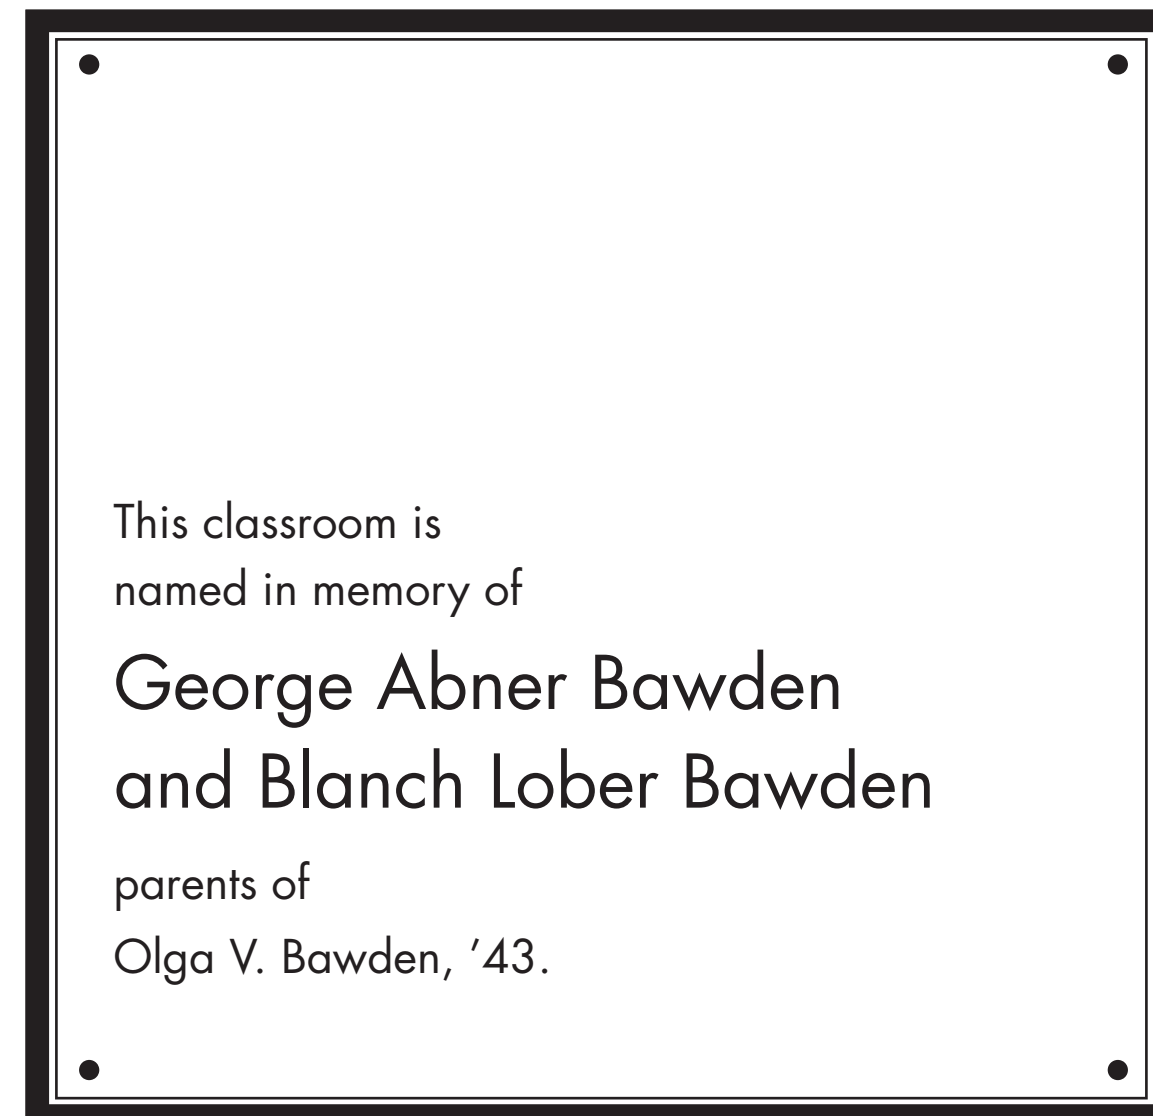


LEVEL 2 DONORS
PLAQUE W/O STORY
SCALE: 6" = 1'-0"


LEVEL 3 Donors (75-200K)



ELEVATION
SCALE: 3/8" = 1'-0"

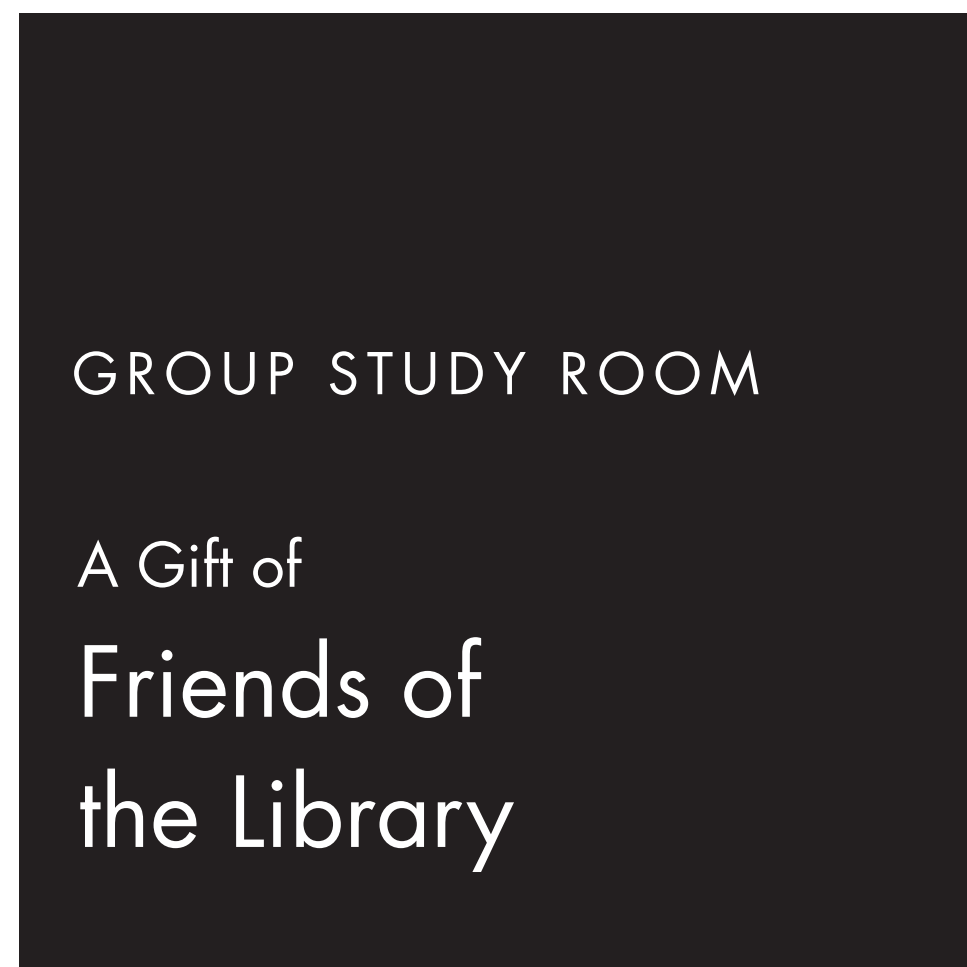

LEVEL 3 DONORS
PLAQUE
SCALE: 6" = 1'-0"

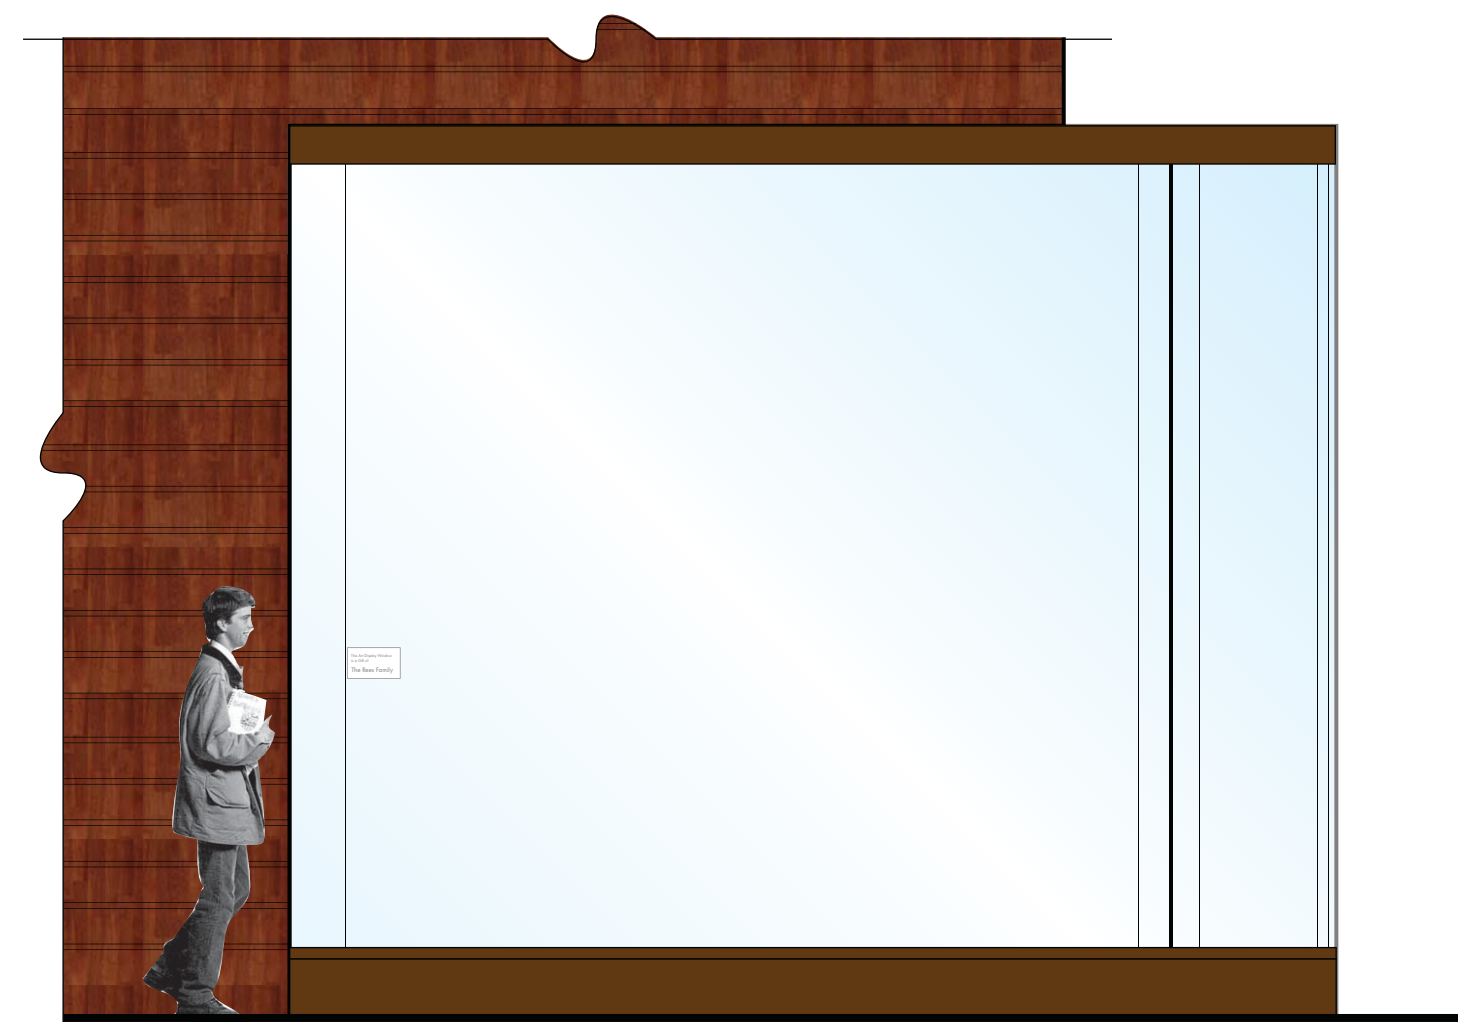


ELEVATION
SCALE: 3/8" = 1'-0"


This Art Display Window
is a Gift of
The Rees Family

LEVEL 3 DONORS
VINYL OR SILKSCREEN ON GLASS
SCALE: 6" = 1'-0"

LEVEL 4 Donors (10-50K)

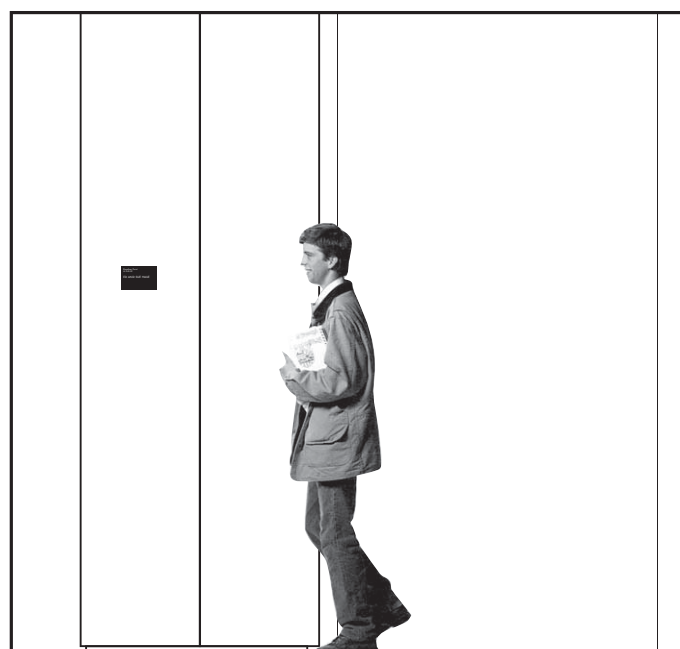


ELEVATION
SCALE: 3/8" = 1'-0"

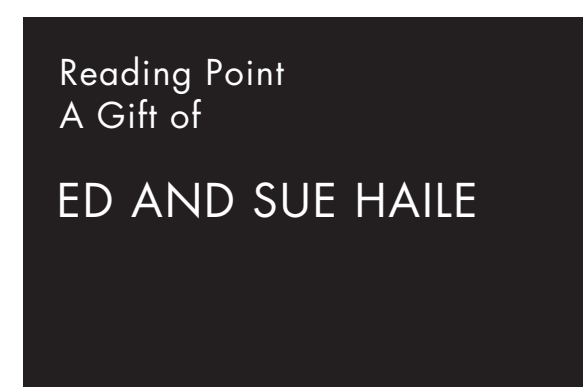



LEVEL 4 DONORS
PLAQUE
SCALE: 6" = 1'-0"

**DONOR WALL OPTION B
PLAN VIEW**
SCALE: 1/2" = 1'-0"

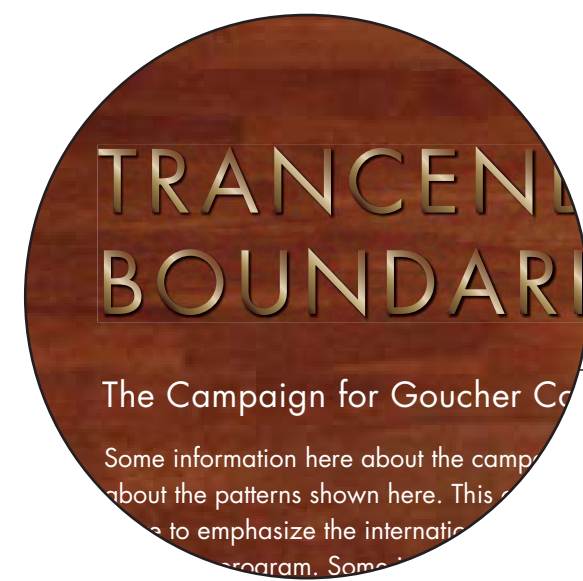


Dimensional Letters with Bronze Anodized Finish
Additional silkscreened copy gives information about the Campaign and/or use of patterns.


Donor names silkscreened on back surface of glass panel
All same size names (1/2" cap height) will fit about 525 lines of copy in the configuration shown.

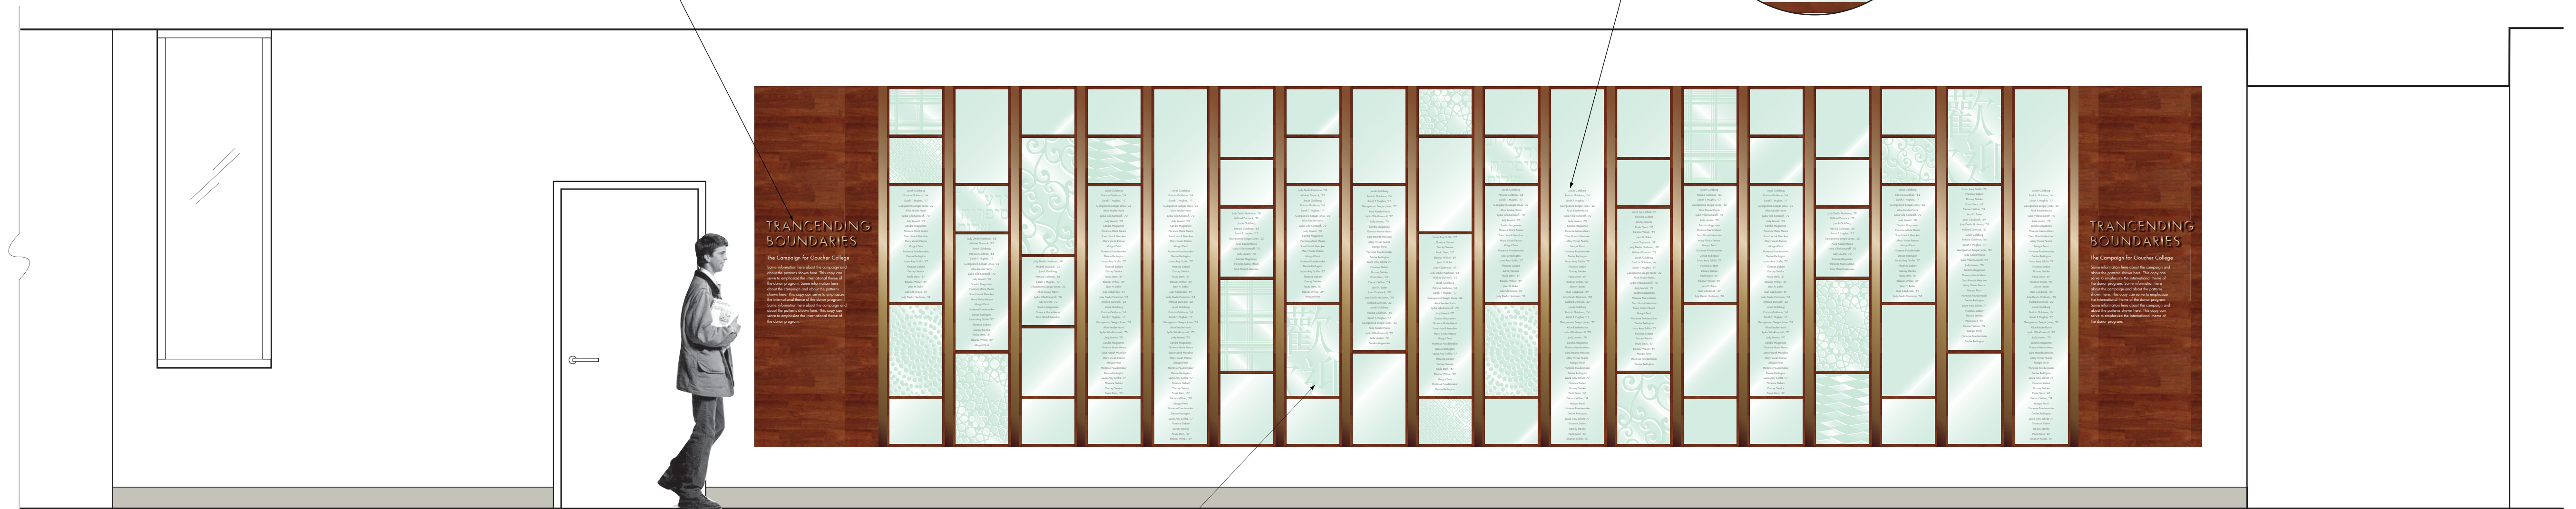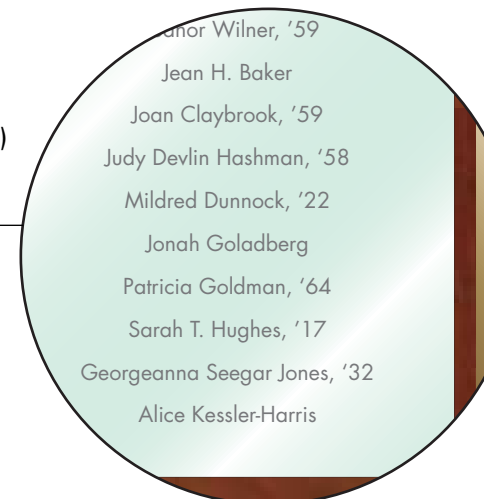

**DONOR WALL OPTION B
ELEVATION**
SCALE: 1/2" = 1'-0"

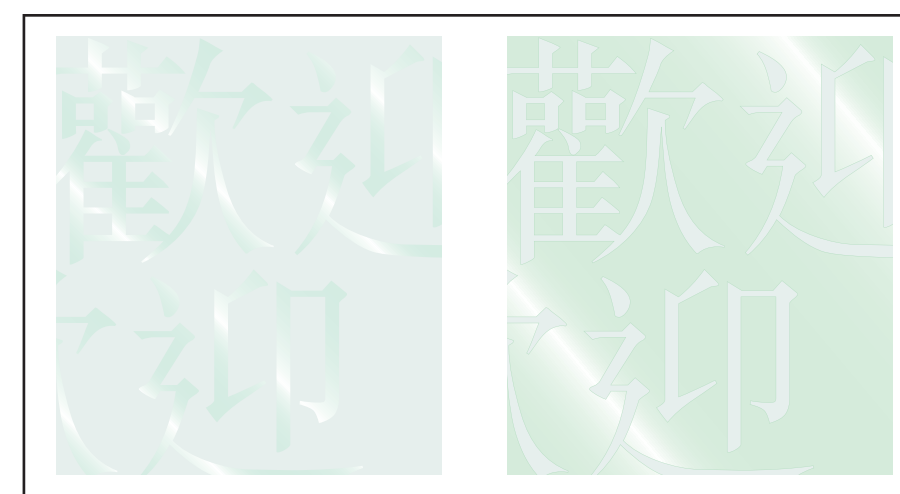


Pattern is applied to two layers of glass, on in reverse of other, to create depth.

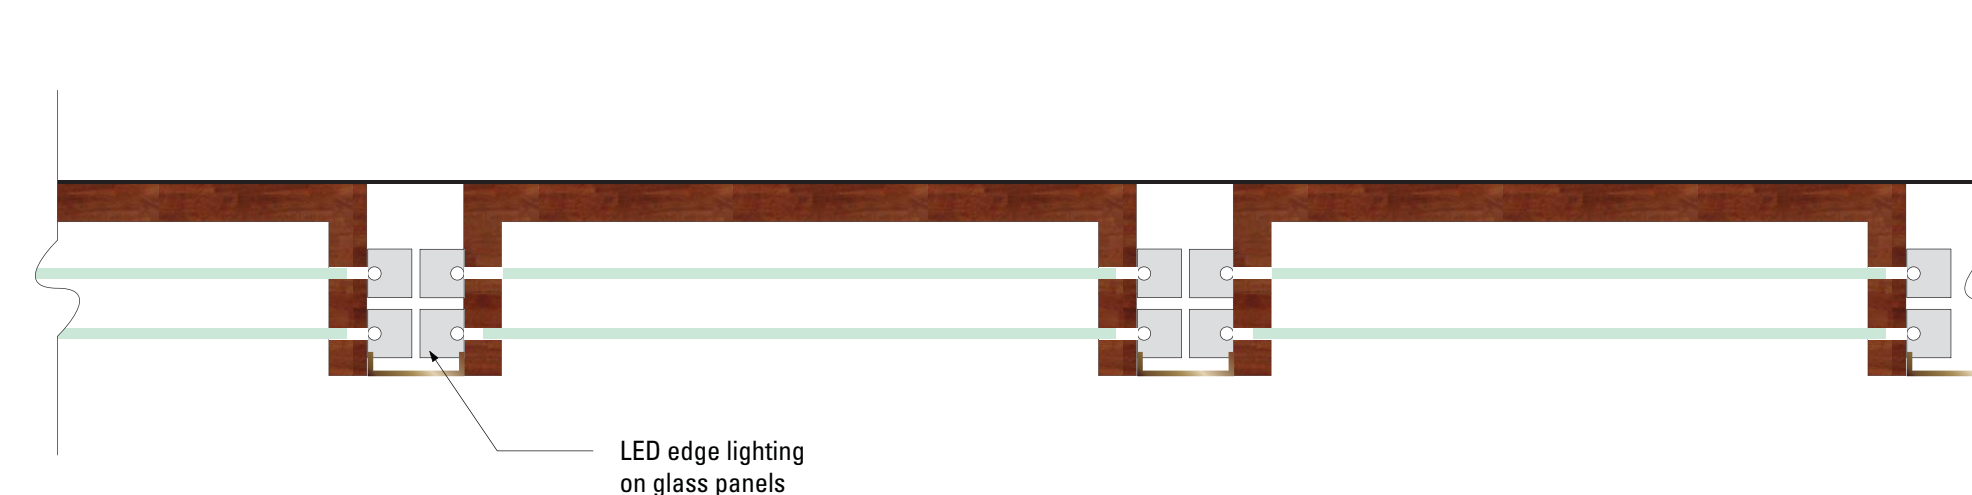

HORIZONTAL SECTION
SCALE: 3" = 1'-0"

LED edge lighting on glass panels

PATTERNS & INSPIRATIONS


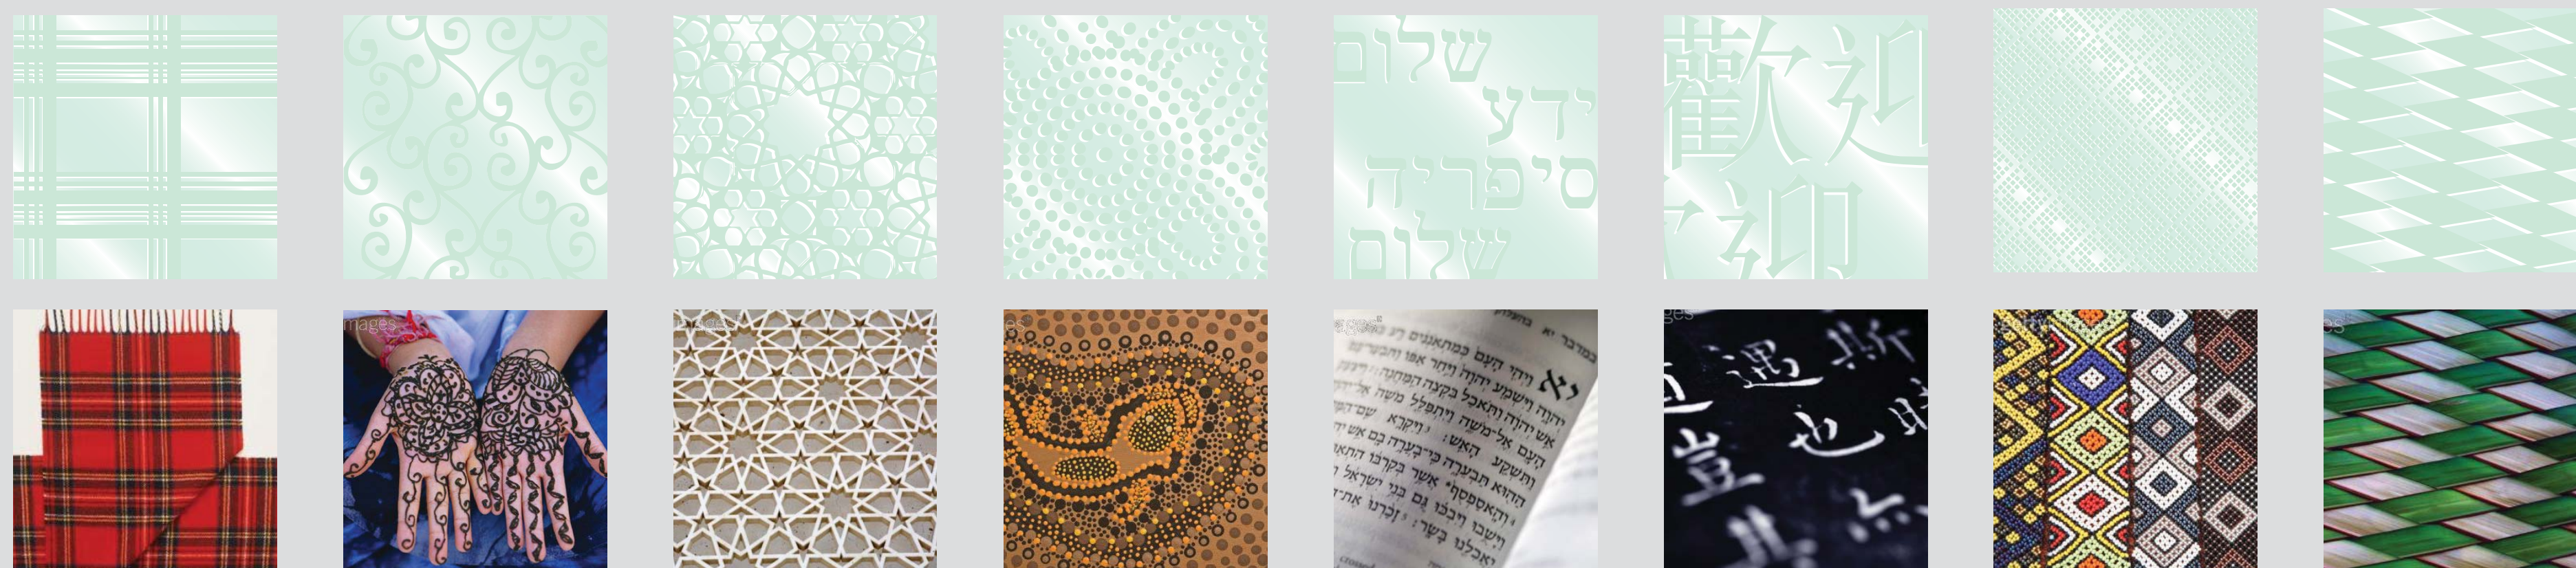


**DONOR WALL OPTION B
PLAN VIEW**
SCALE: 1/2" = 1'-0"




Dimensional Letters with Bronze Anodized Finish
Additional silkscreened copy gives information about the Campaign and/or use of patterns.


Donor names silkscreened on back surface of glass panel
All same size names (1/2" cap height) will fit about 525 lines of copy in the configuration shown.

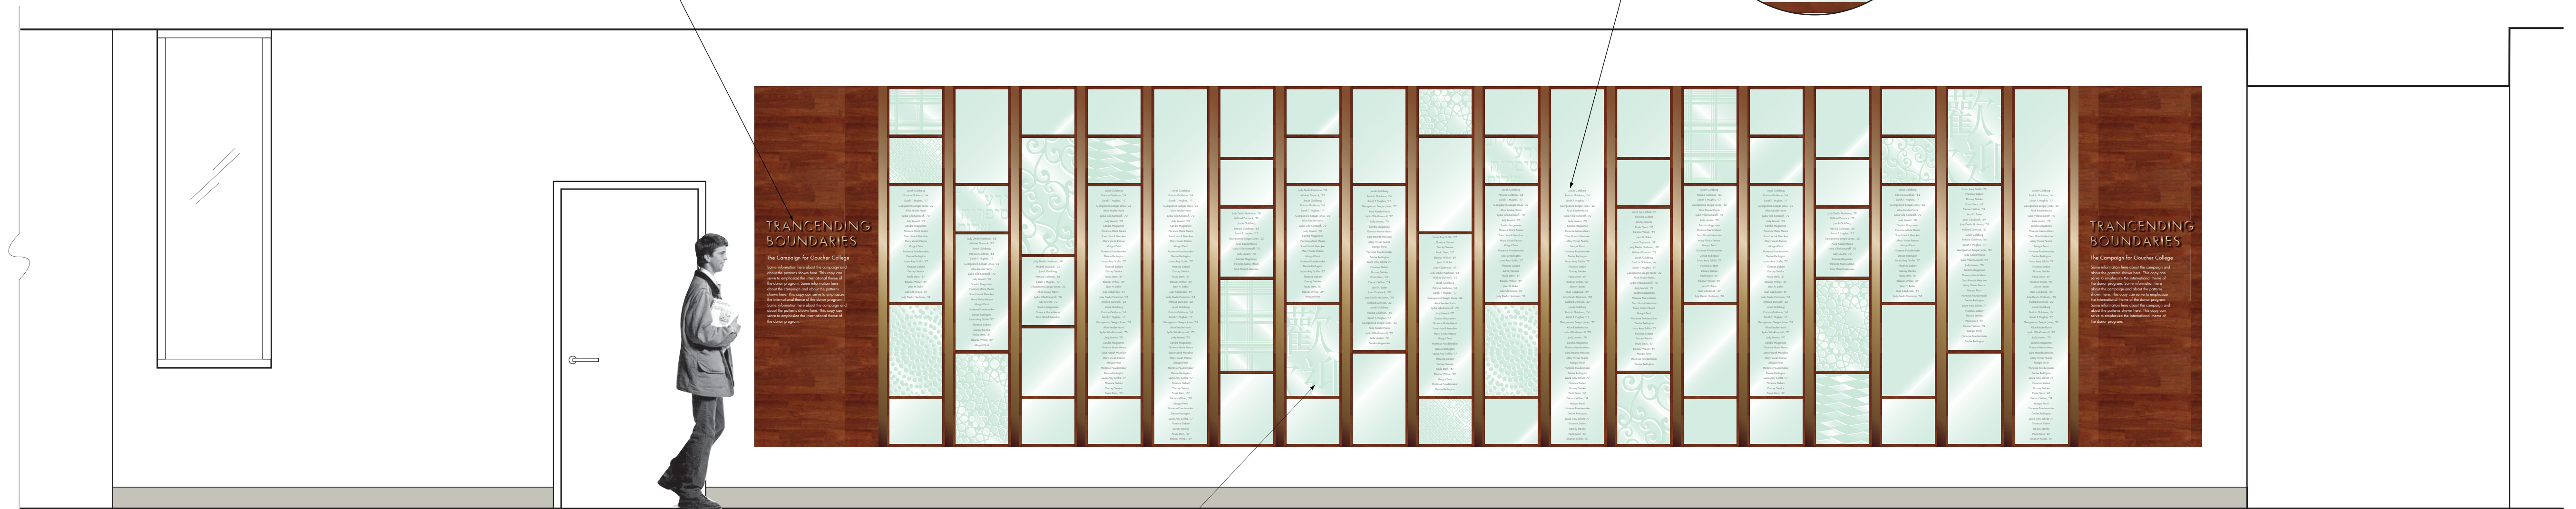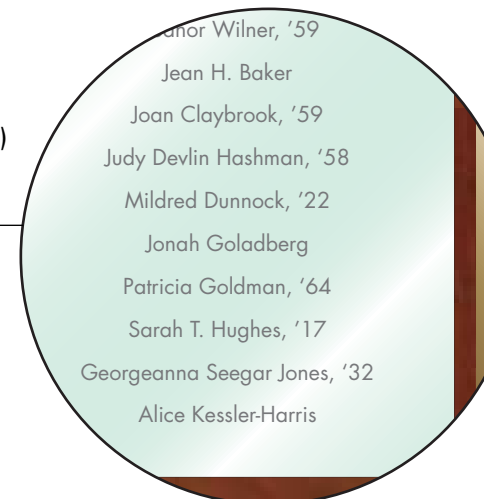

**DONOR WALL OPTION B
ELEVATION**
SCALE: 1/2" = 1'-0"

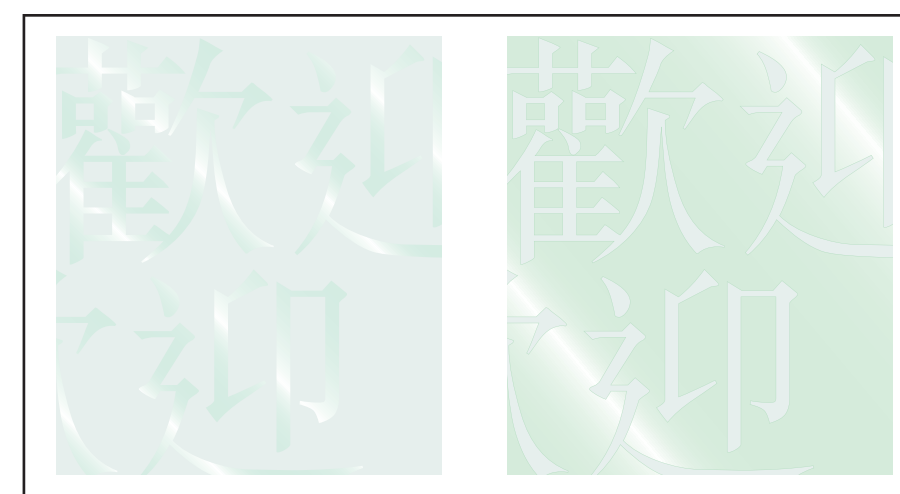


Pattern is applied to two layers of glass, on in reverse of other, to create depth.

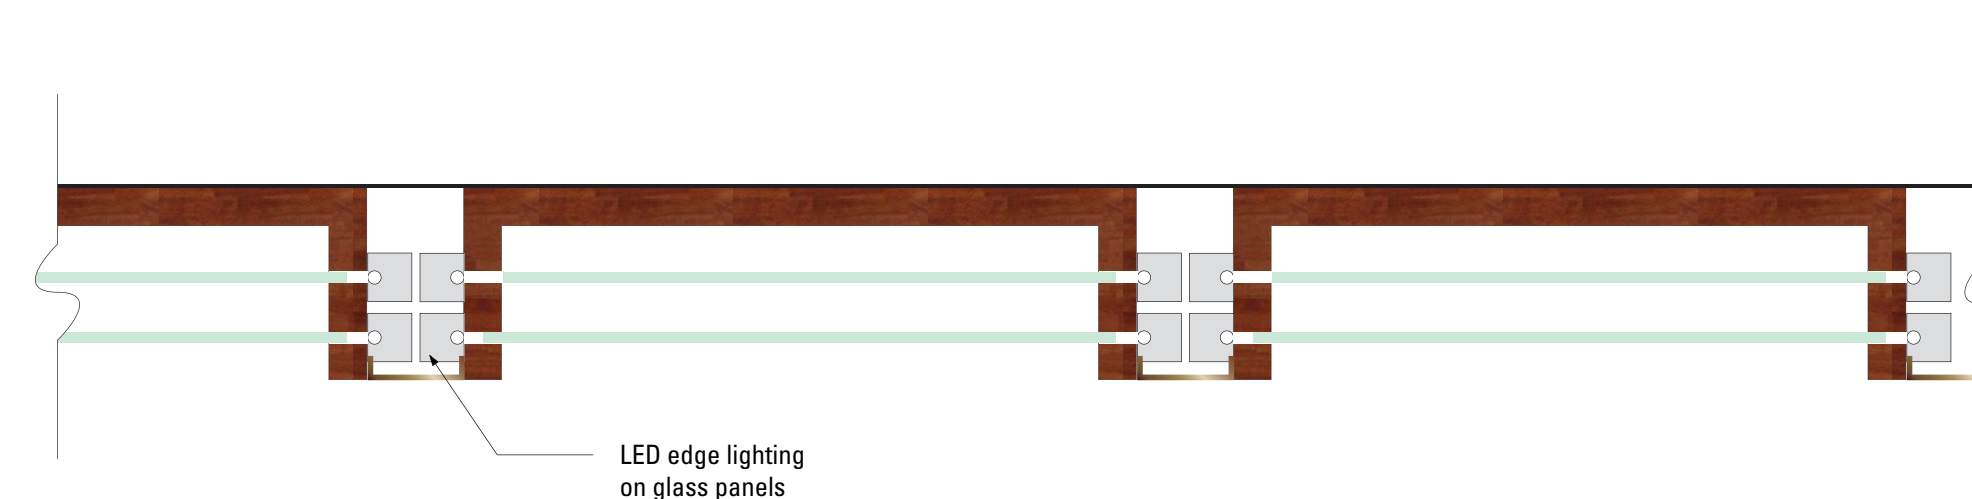


HORIZONTAL SECTION
SCALE: 3" = 1'-0"


LED edge lighting on glass panels

PATTERNS & INSPIRATIONS

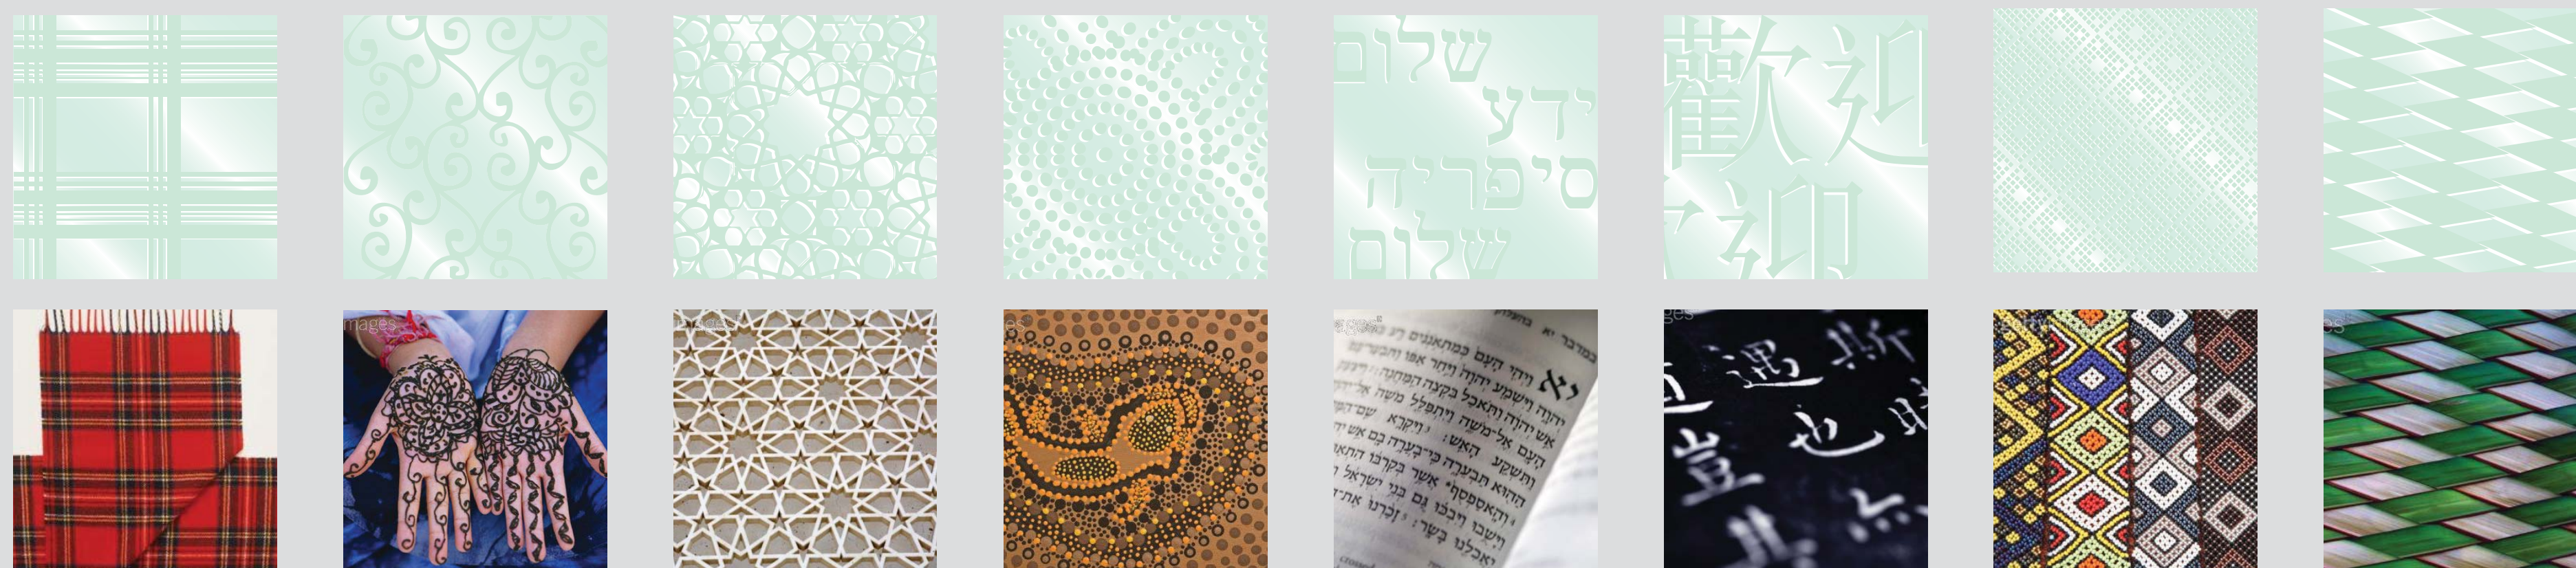


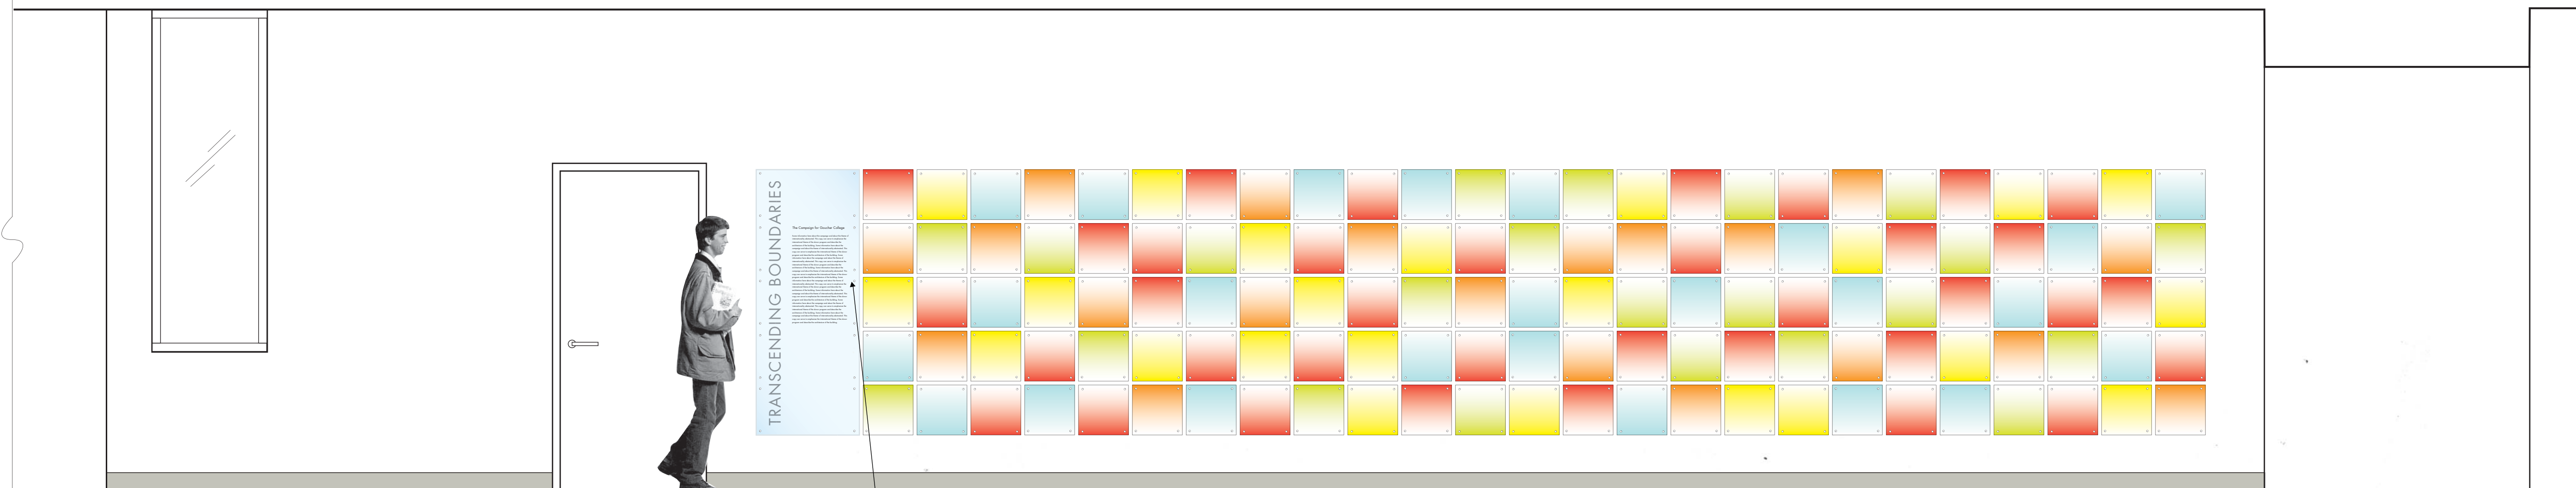

**DONOR WALL OPTION A
ELEVATION**
SCALE: 1/2" = 1'-0"

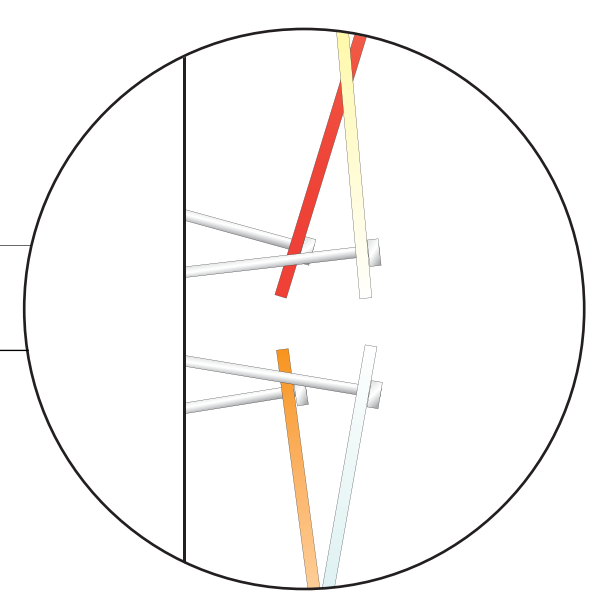


Donor plaques mechanically fastened to wall. Plaques vary at mounted angle to create movement across the wall.

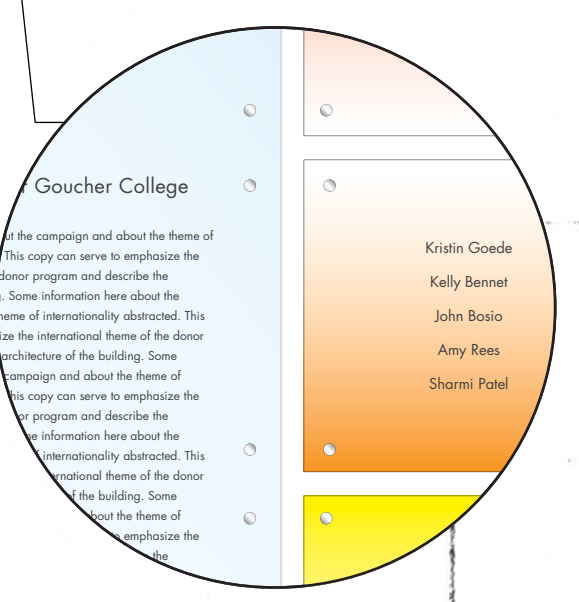

Donor wall consists of 125 plaques. A hierarchy of donor levels could be created based off of the number of names per plaque and copy height.




VERTICAL SECTION
SCALE: 1" = 1'-0"

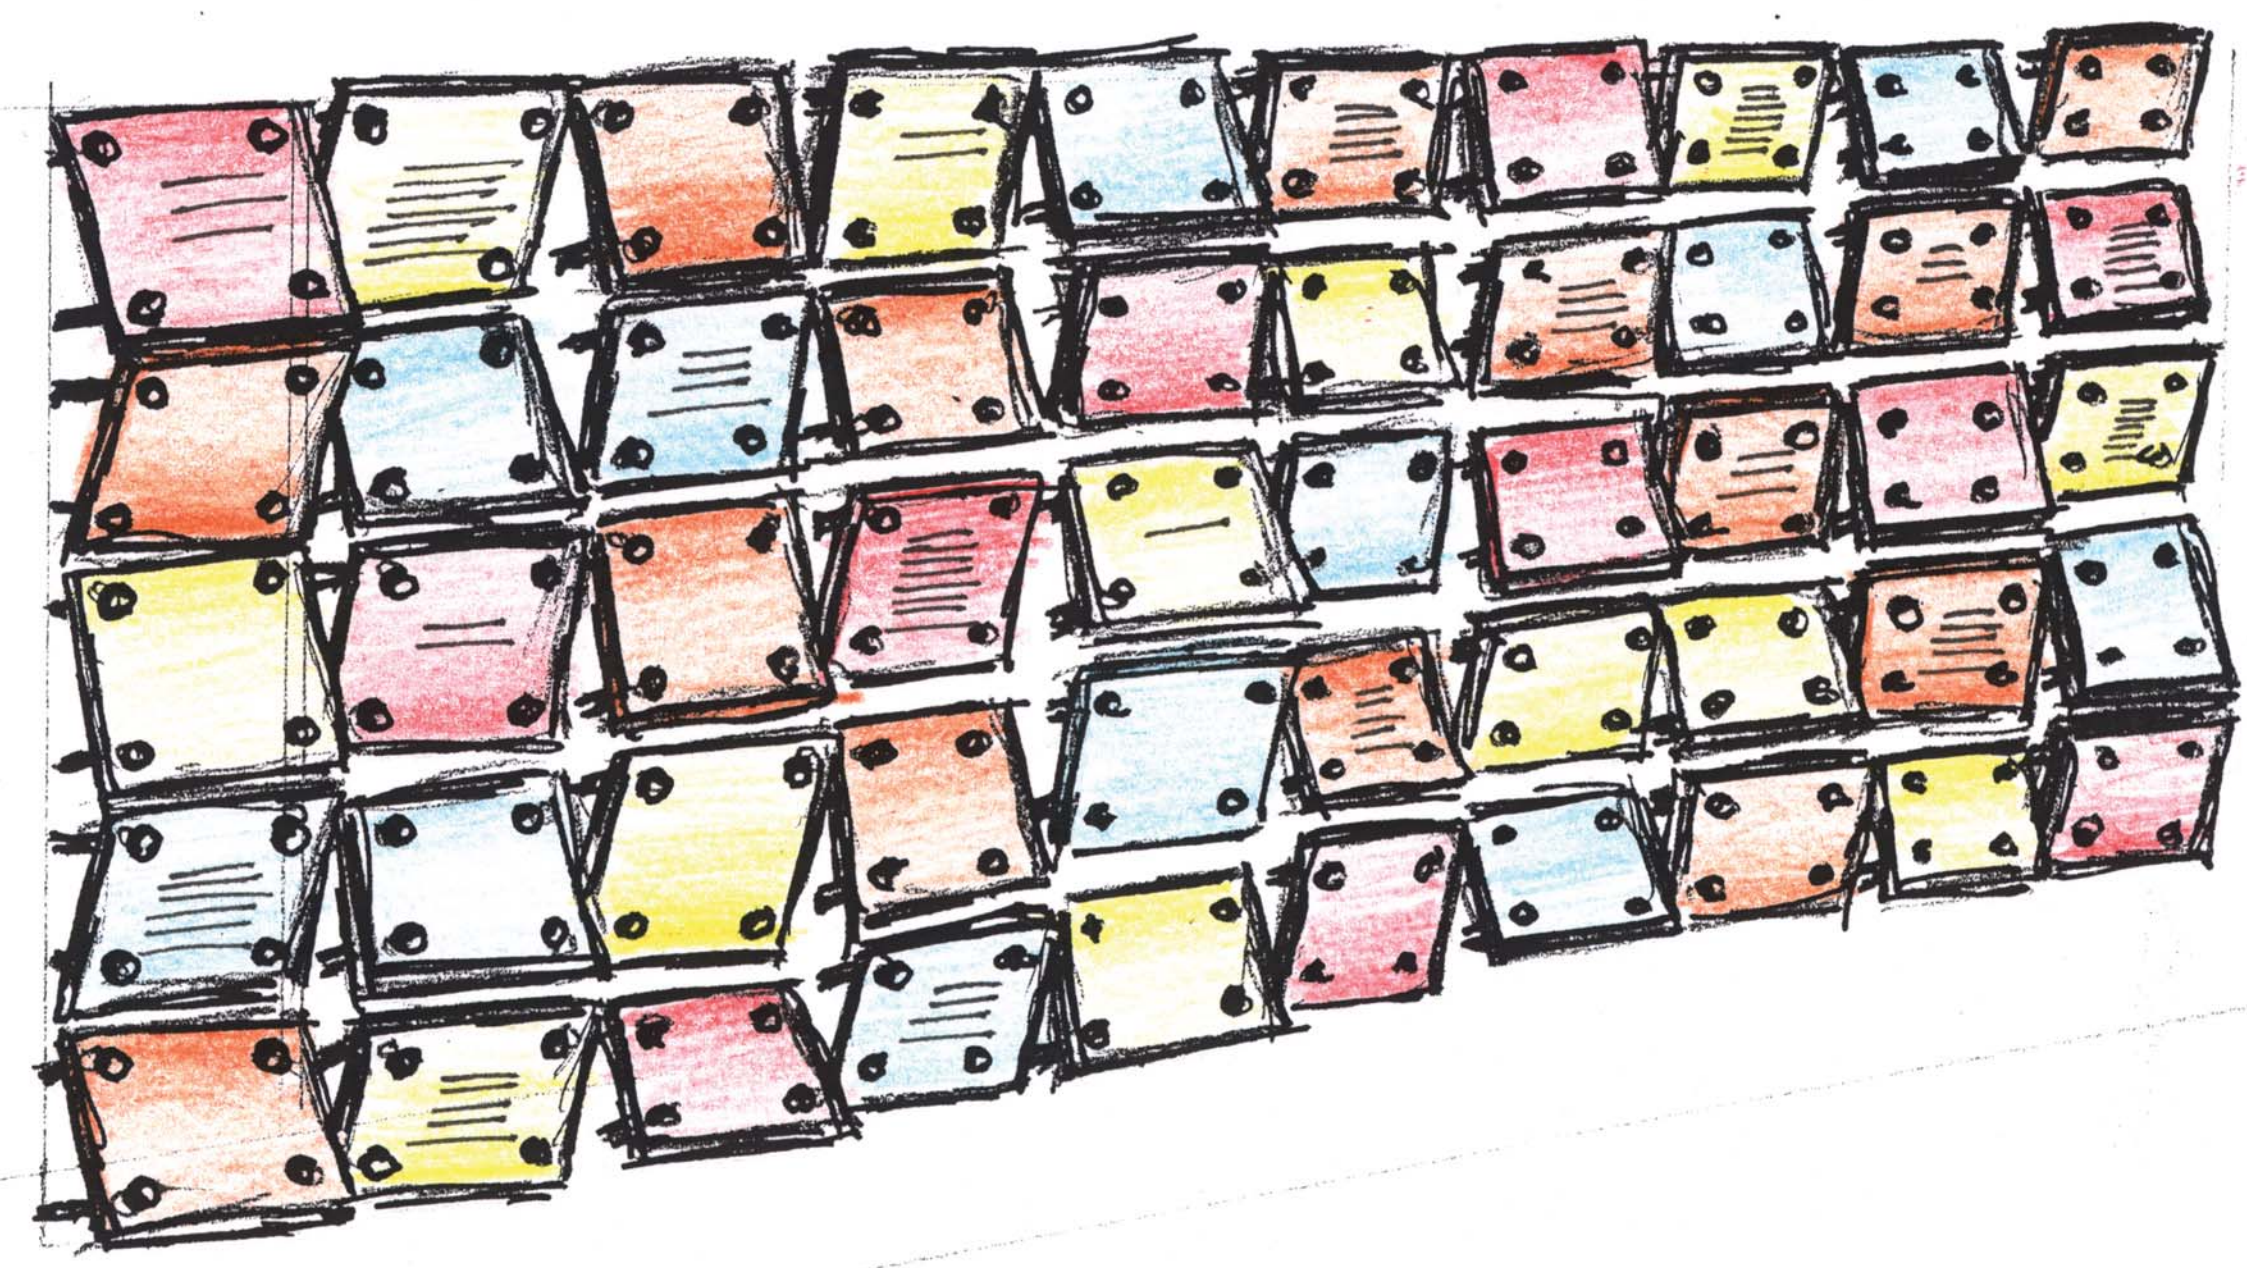


PERSPECTIVE
SCALE: NA

MATERIALS & INSPIRATION




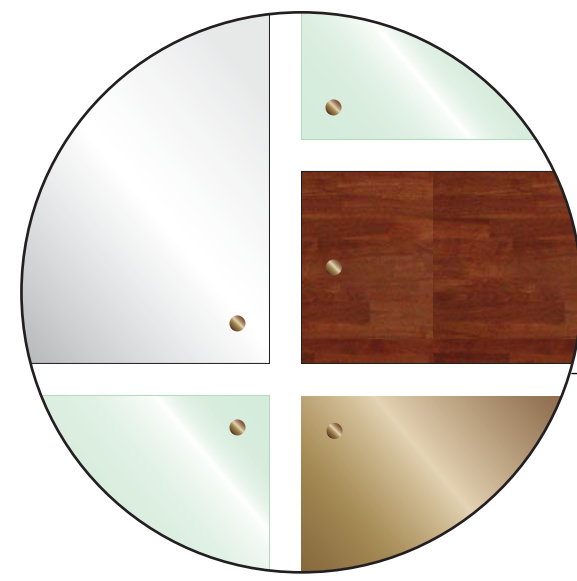


A combination of sustainable materials make up the panels of the donor wall. Bronze hardware is used for pin mounting.

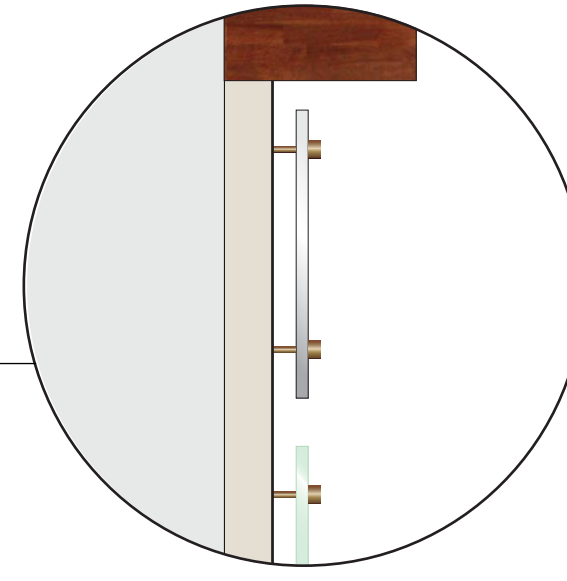

VERTICAL SECTION
SCALE: 3" = 1'-0"
Bronze pin mount
Overhead soffit - lighting opportunity
Backer panel will aid in installation and add another layer of materiality

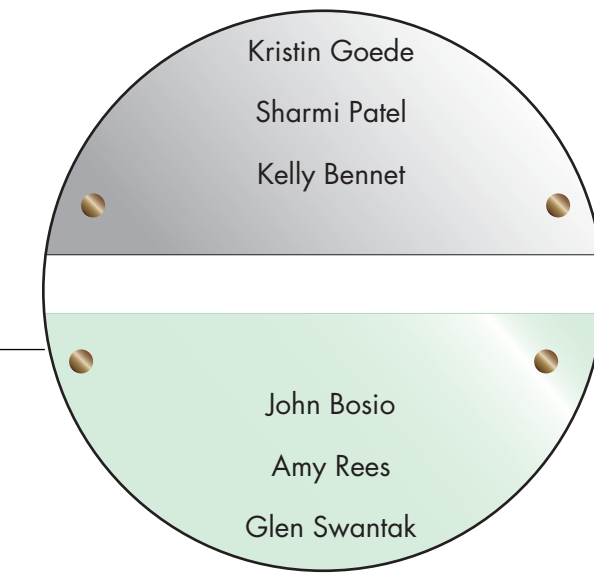


Donor names etched and filled on surface of glass and metal panel
All same size names (3/8" cap height) will fit about 8 names per large panels.
About 75 total large panels.

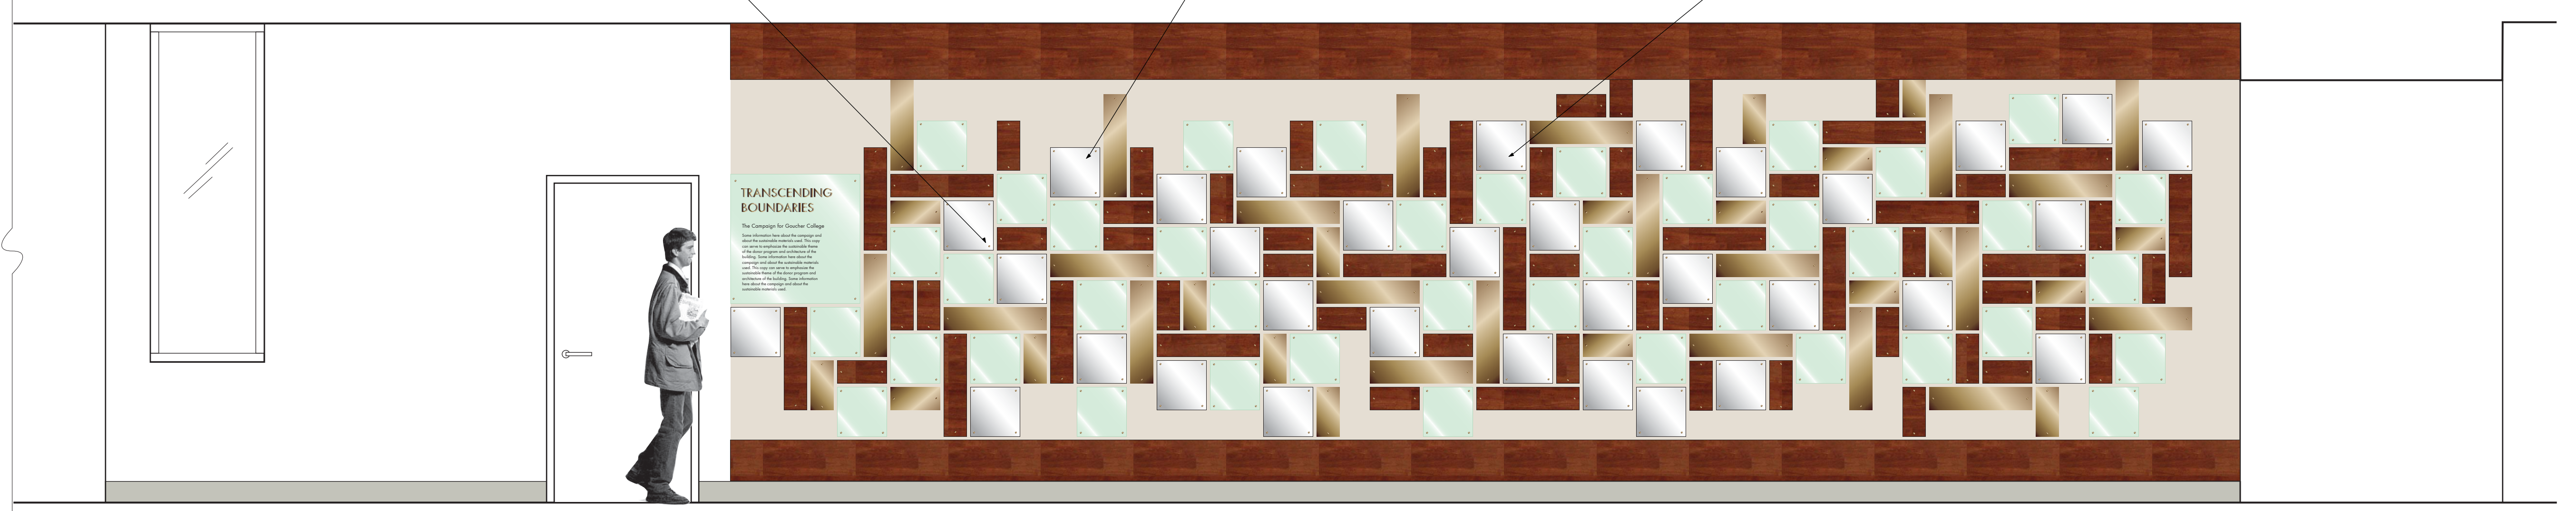

DONOR WALL OPTION C
ELEVATION
SCALE: 1/2" = 1'-0"

SUSTAINABLE MATERIALS

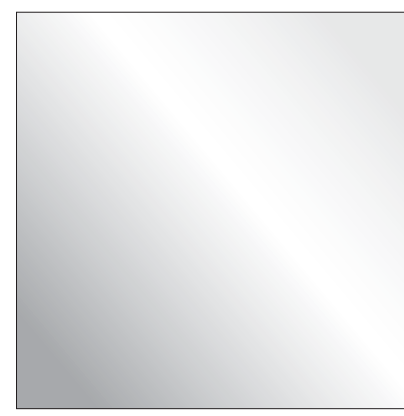

Recycled Metal



Recycled Glass



Recycled Metal



Recycled Wood

