


Versions		
No.	Date	Description
01	11/07	PRELIMINARY
02	12/07	SECONDARY
03	1/08	FINAL
04	2/8/08	BID SET

BID SET
8 FEBRUARY 2008

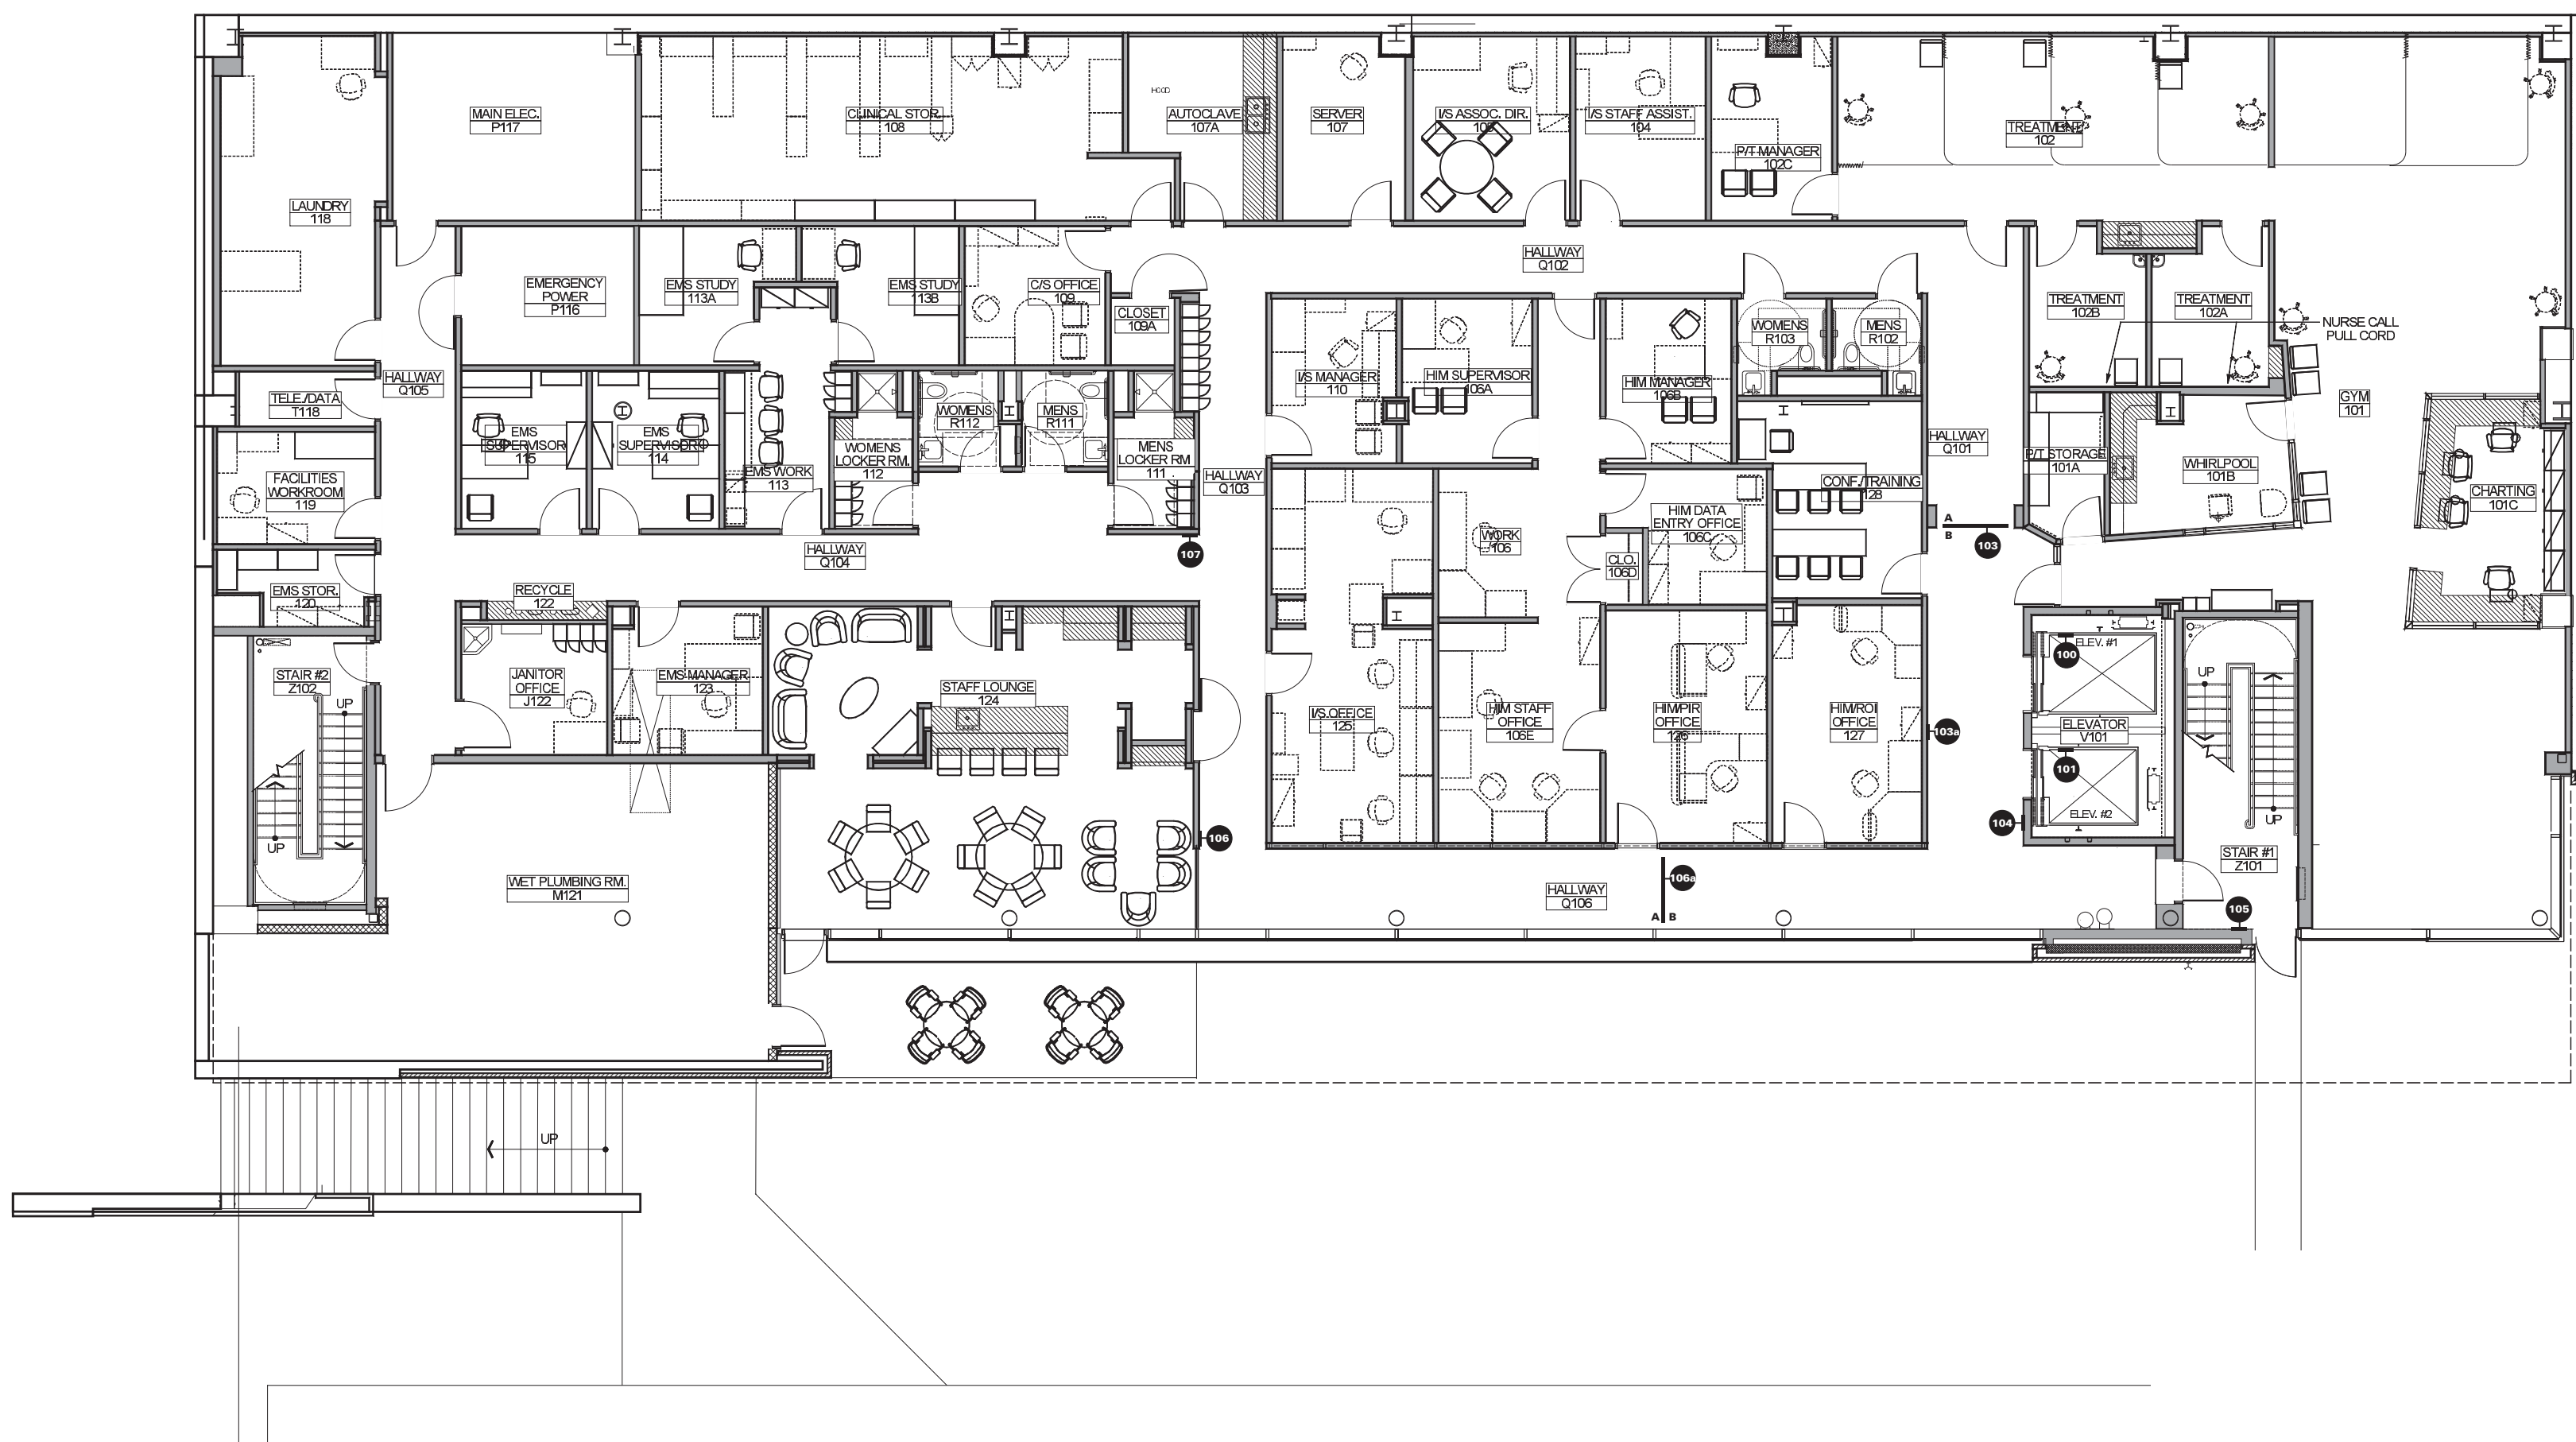

RMJM
 Hillier
 Architecture
 Interior Design
 Planning
 Landscape Architecture
 Graphic Design
 RMJM Hillier
 New Jersey, Inc.
 The Wilkes Building, Suite 1500
 One South First Square
 Philadelphia, PA 19107-3502
 Phone: (215) 636-6699
 Fax: (215) 636-6669
 Princeton
 Philadelphia
 Washington
 Shanghai

Certificate of Authorization

Signature and Seal
Professional License Number


Project
Student Health Center Building Wayfinding & Signage Program

Sheet Title
SIGN LOCATION PLAN First Floor

Scale: NTS Drawn: KLG Project No.: 01-0726-000 Sheet No.:

SL.01

Versions		
No.	Date	Description
01	11/07	PRELIMINARY
02	12/07	SECONDARY
03	1/08	FINAL
04	2/8/08	BID SET

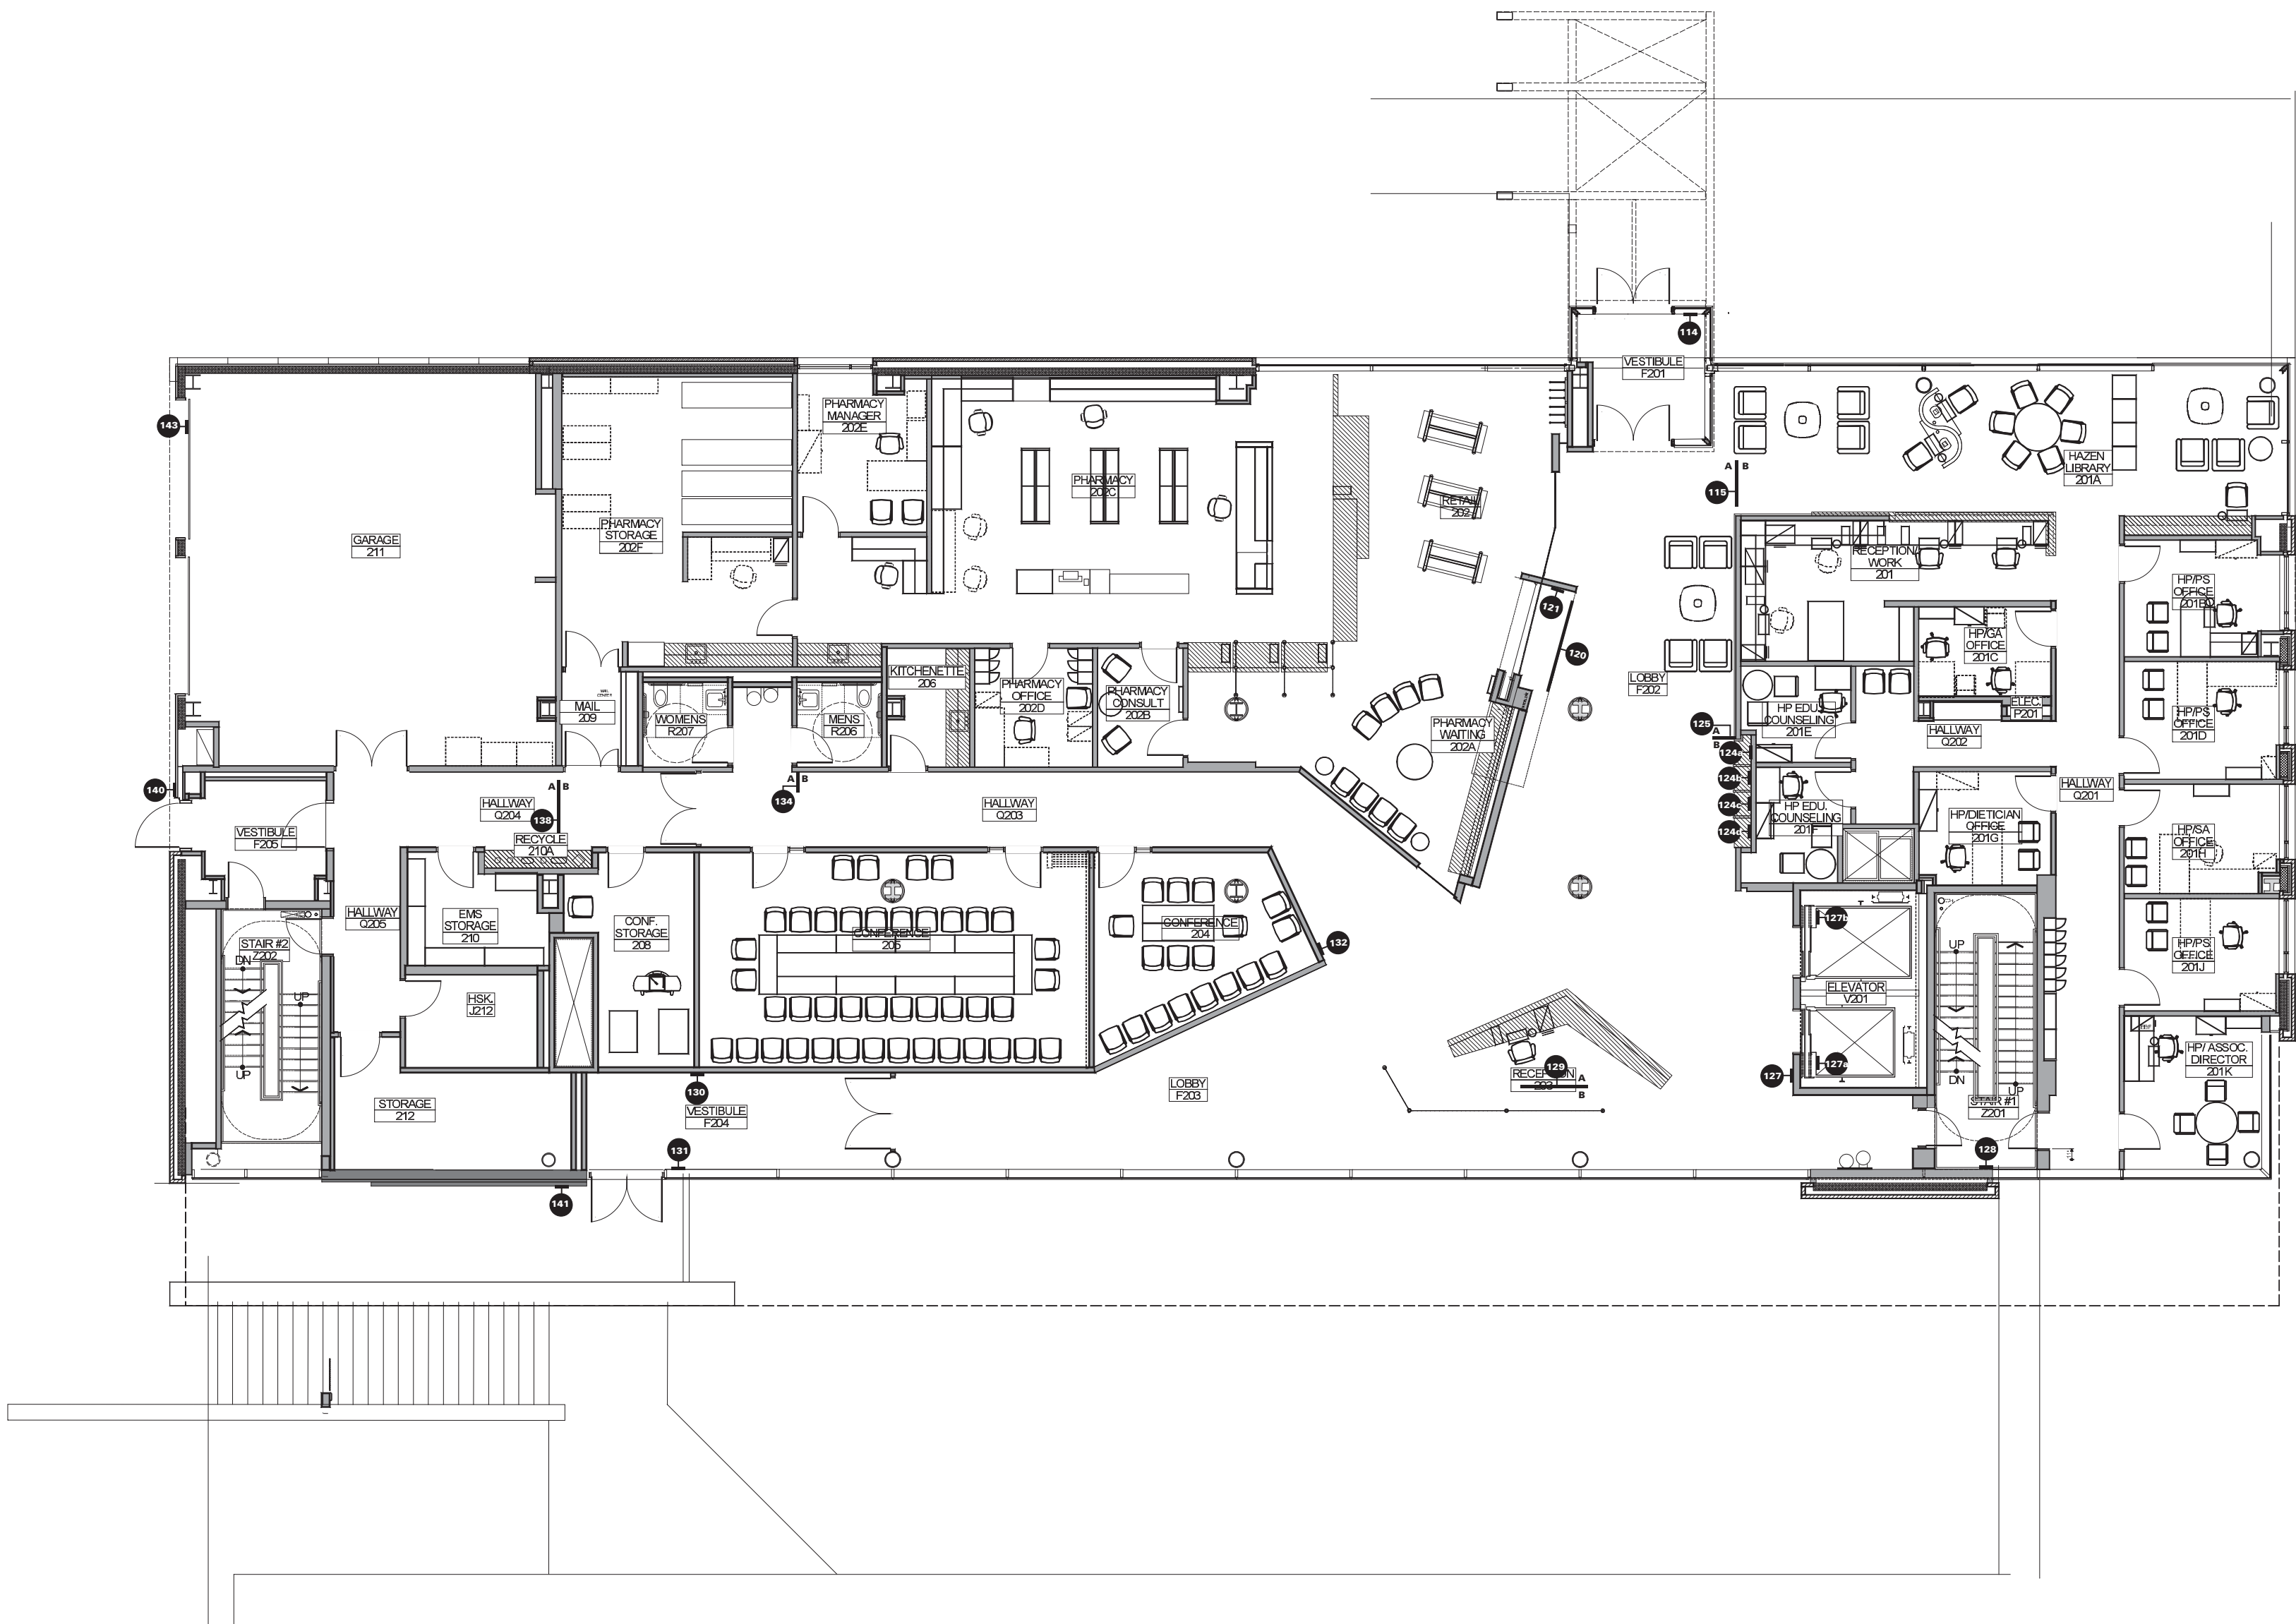

BID SET
8 FEBRUARY 2008

RMJM Hillier

Architecture
Interior Design
Planning
Landscape Architecture
Graphic Design

RMJM Hillier
New Jersey, Inc.
The Villiers Building, Suite 1500
One South Penn Square
Philadelphia, PA 19104-3502
Phone: (215) 636-6909
Fax: (215) 636-6989

Chicago
Philadelphia
New York
Washington
Shanghai

Certificate of Authorization

Signature and Seal
Professional License Number

Project

**Student Health Center Building
Wayfinding &
Signage Program**


Sheet Title

**SIGN LOCATION PLAN
Second Floor**

Scale: NTS
Drawn: KLG
Project No.: P01-0720-000
Sheet No.:

SL.02

Versions	
No.	Description
01	11/07 PRELIMINARY
02	12/07 SECONDARY
03	1/08 FINAL
04	2/8/08 BID SET

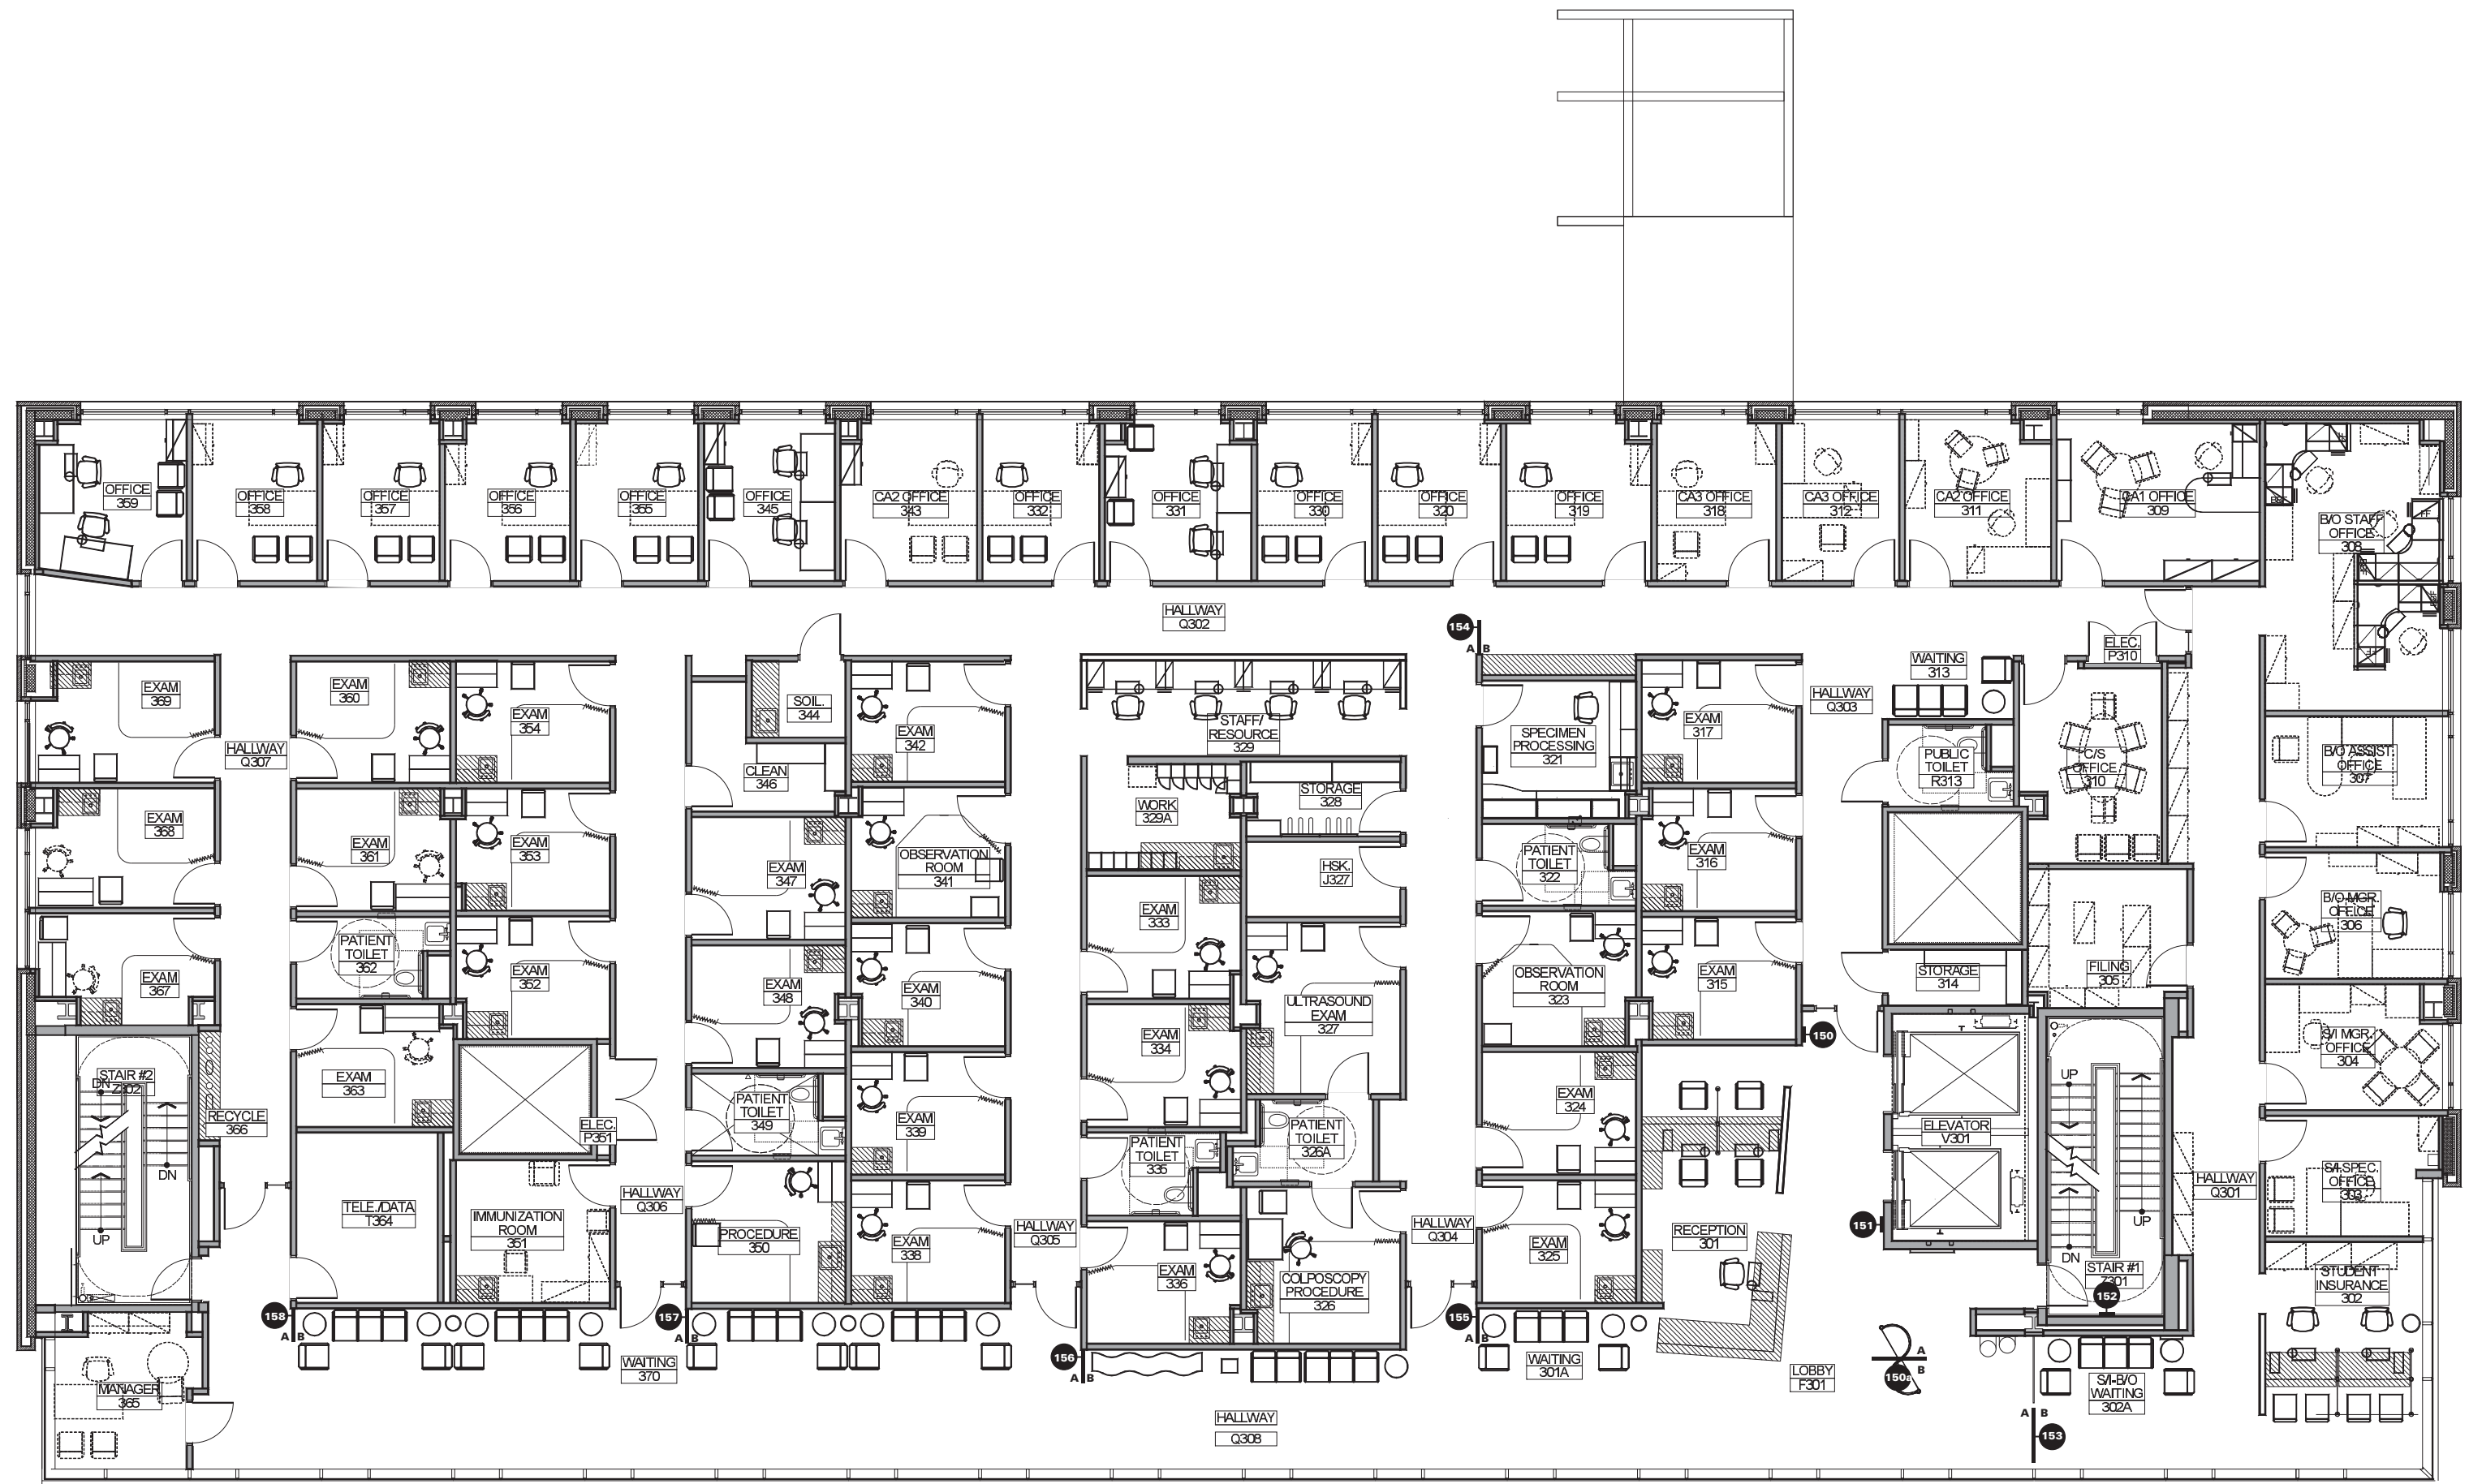

BID SET
8 FEBRUARY 2008

RMJM
 Hillier
 Architecture
 Interior Design
 Planning
 Landscape Architecture
 Graphic Design
 RMJM Hillier
 New Jersey, Inc.
 The Veterans Building, Suite 1500
 One South Penn Square
 Philadelphia, PA 19102-3002
 Phone: (215) 636-9999
 Fax: (215) 636-9889
 Pittsburgh
 Philadelphia
 New York
 Washington
 Shanghai

Certificate of Authorization

Signature and Seal
 Professional License Number


Project
**Student Health
 Center Building
 Wayfinding &
 Signage Program**

Sheet Title
**SIGN LOCATION PLAN
 Third Floor**

Scale: NTS
 Drawn: KLG
 Project No.: P01-0723.000
 Sheet No.:

SL.03

Versions		
No.	Date	Description
01	11/07	PRELIMINARY
02	12/07	SECONDARY
03	1/08	FINAL
04	2/8/08	BID SET

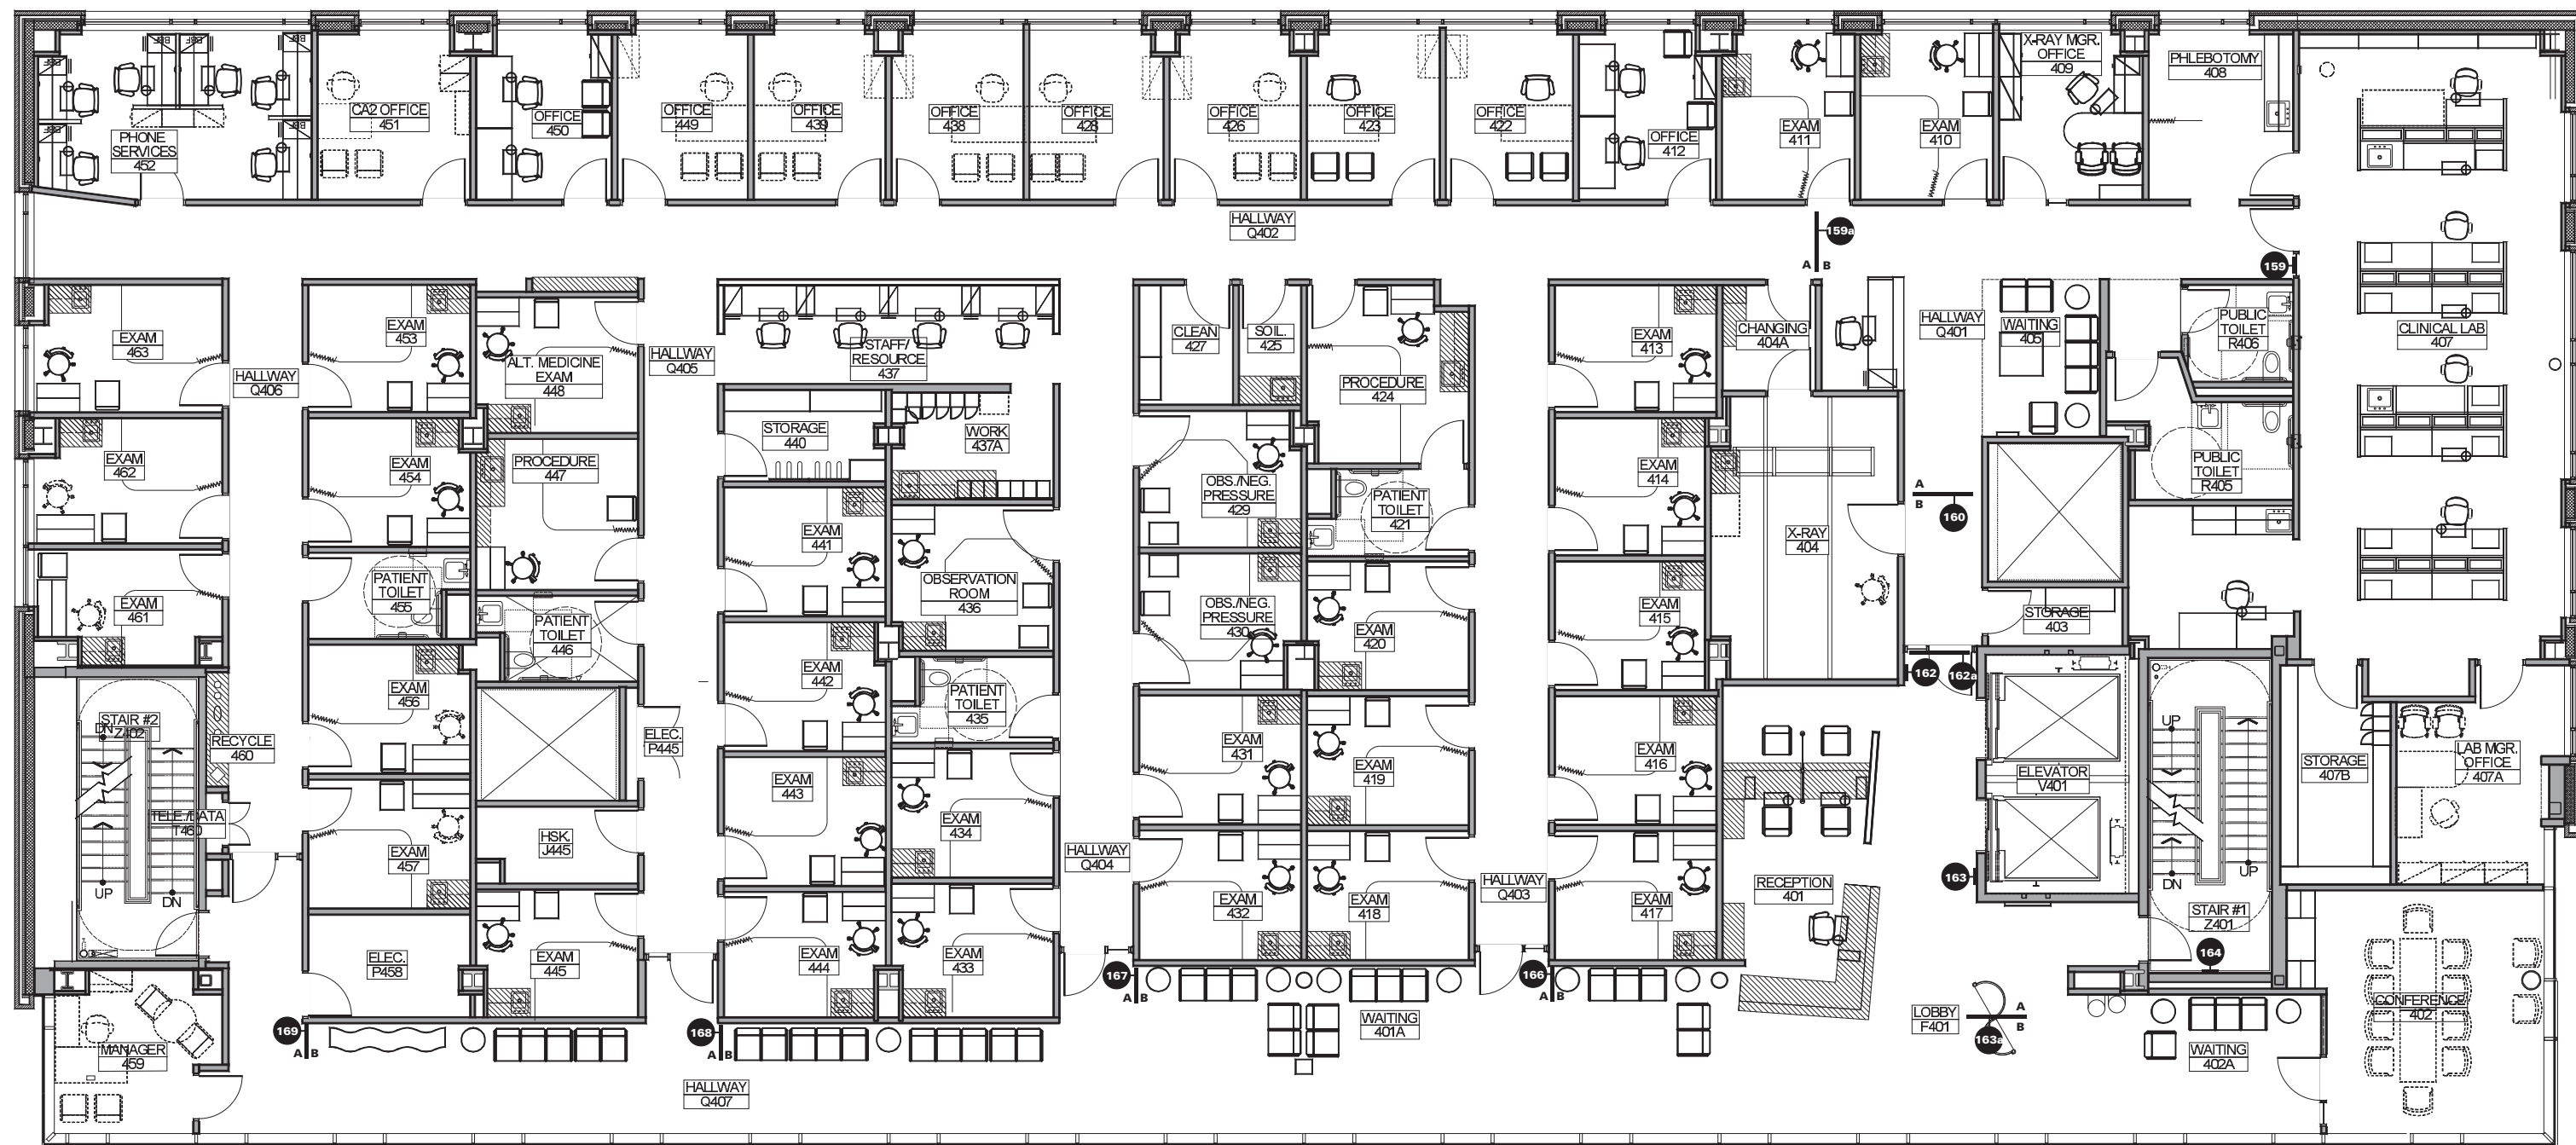

BID SET
8 FEBRUARY 2008



Architecture
Interior Design
Planning
Landscape Architecture
Graphic Design
RMJM Hillier
New Jersey Ave.
The Wilmer Building, Suite 1500
One South Penn Square
Philadelphia, PA 19107-3502
Phone: (215) 636-6999
Fax: (215) 636-6999
Princeton
Philadelphia
New York
Washington
Shanghai

Certificate of Authorization

Signature and Seal
Professional License Number

Project


**Student Health
Center Building
Wayfinding &
Signage Program**

Sheet Title

**SIGN LOCATION PLAN
Fourth Floor**

Scale: NTS Drawn: KLG Project No.: 01-07720-000
Sheet No.:

SL.04

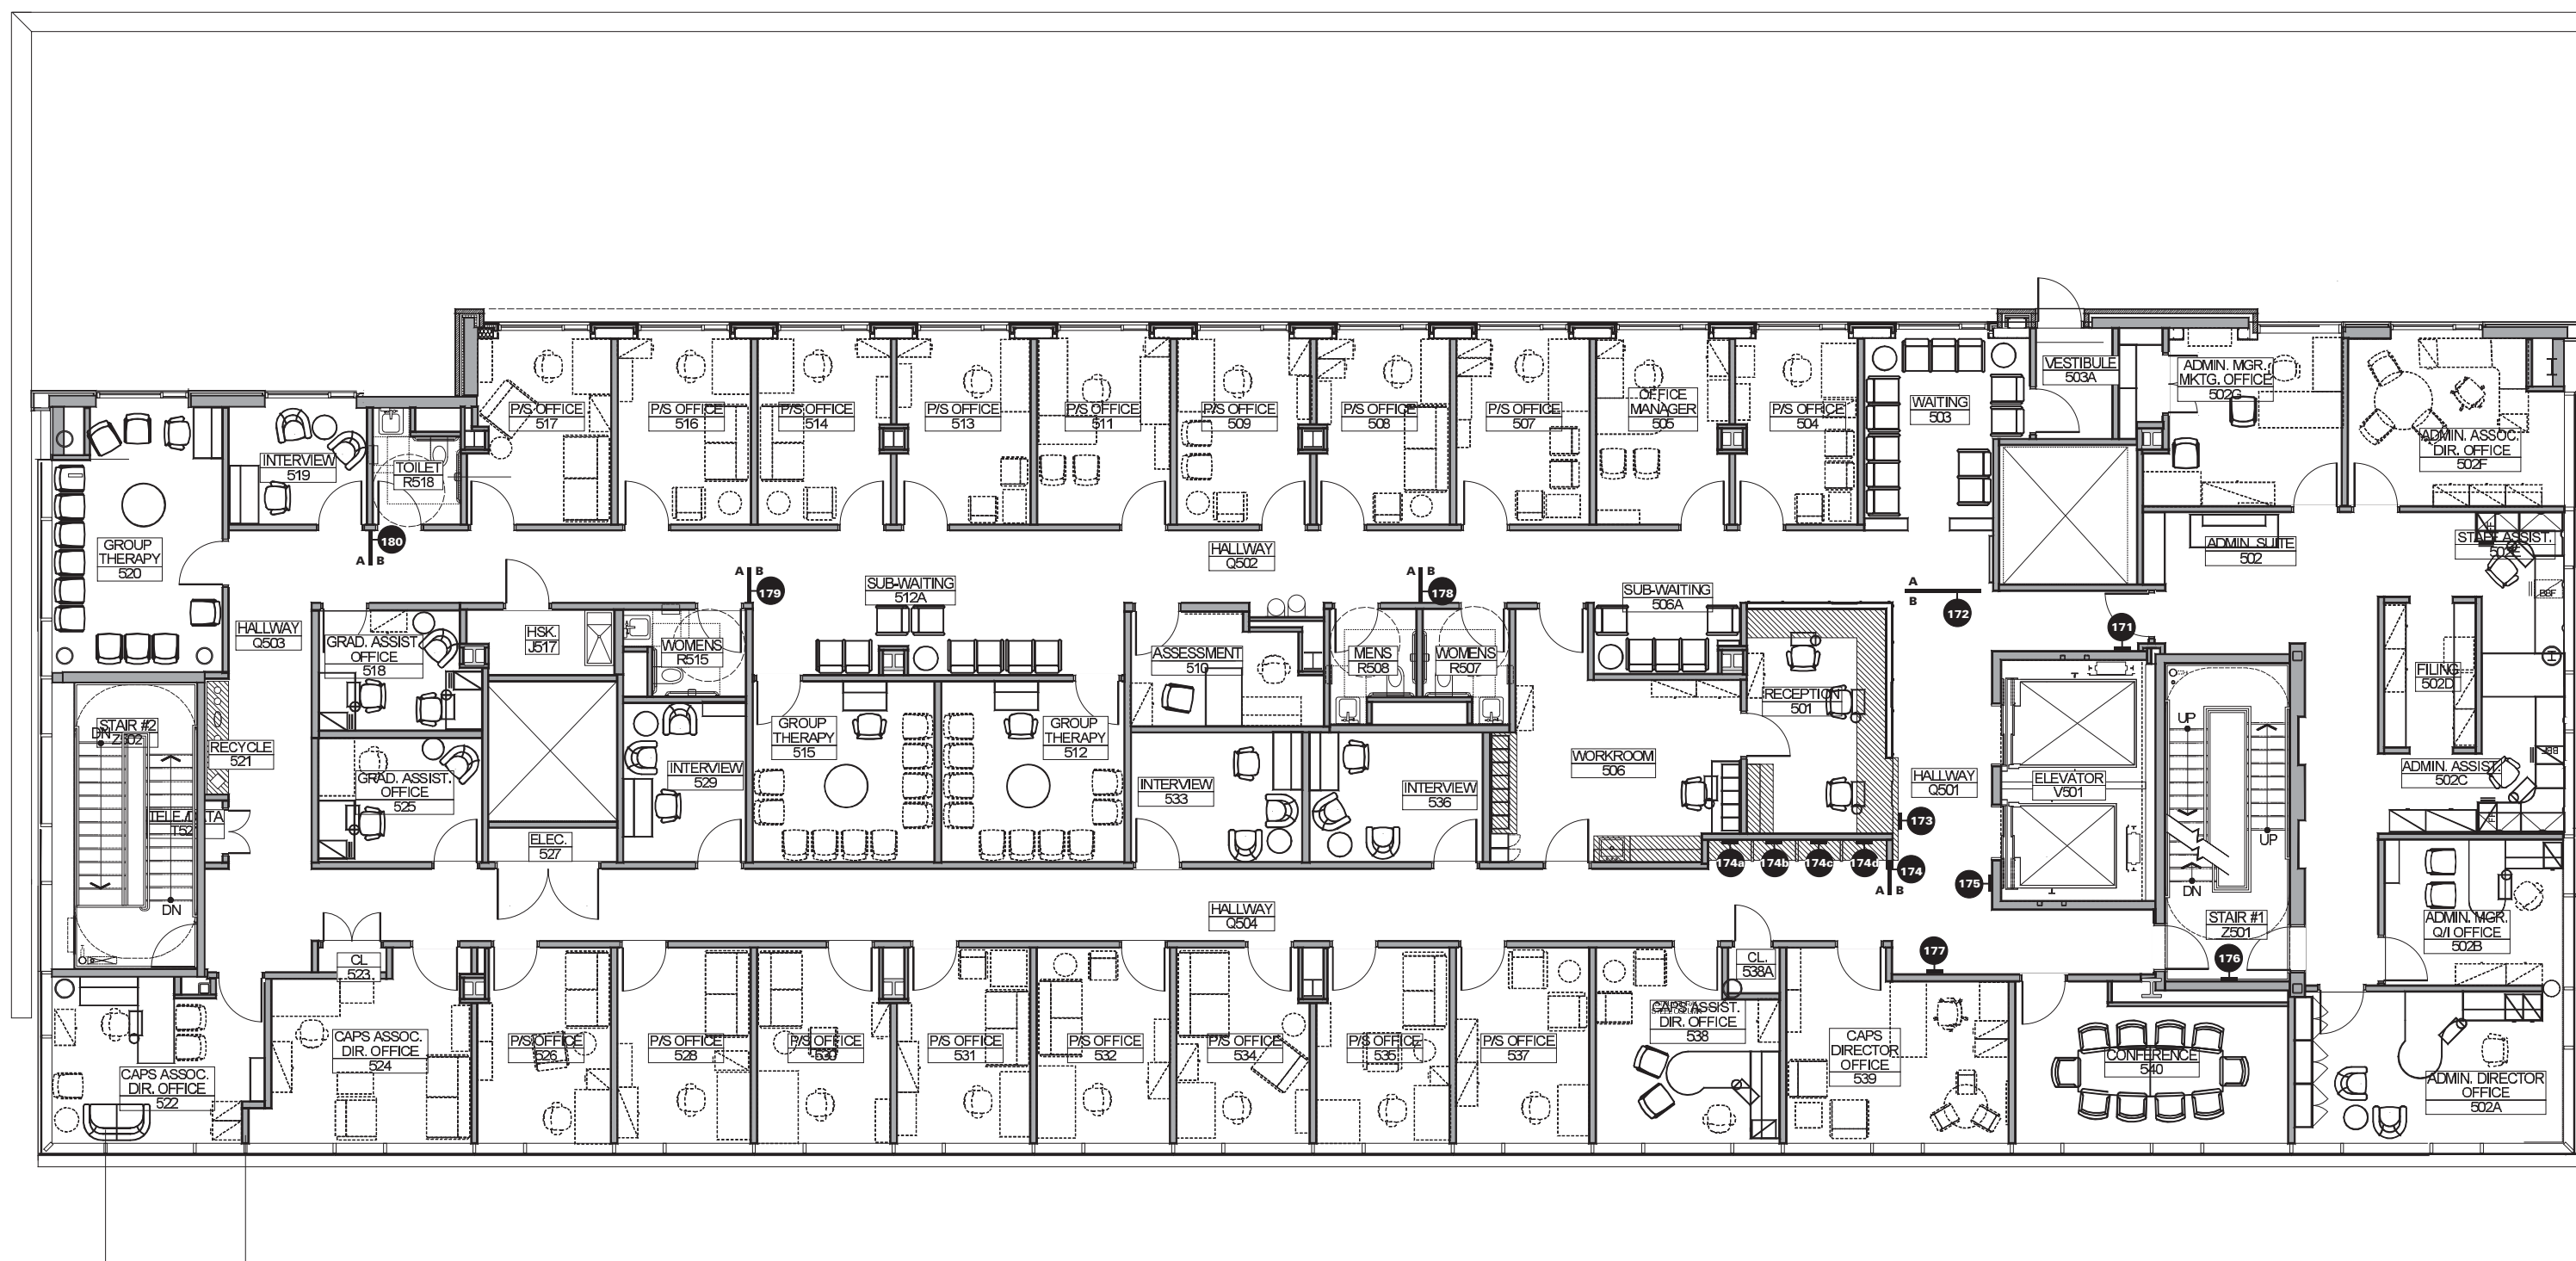

Versions		
No.	Date	Description
01	11/07	PRELIMINARY
02	12/07	SECONDARY
03	1/08	FINAL
04	2/8/08	BID SET

BID SET
8 FEBRUARY 2008

Hillier
RMJM

Architecture
Interior Design
Planning
Landscape Architecture
Graphic Design

RMJM Hillier
New Jersey Inc.
The Wellness Building, Suite 1500
One South First Square
Philadelphia, PA 19107-3502
Phone: (215) 636-9999
Fax: (215) 636-6666

Philadelphia
New York
Washington
Shanghai

City/State of Authorization

Signature and Seal
Professional License Number

Project
**Student Health
Center Building
Wayfinding &
Signage Program**

Sheet Title

**SIGN LOCATION PLAN
Fifth Floor**

Scale: NTS
Drawn: KLG
Project No.: PH-0720.000
Sheet No.:

SL.05