

THEATER ENTRANCE ELEVATION

1/4"=1'0  
0 4'




STAGE BUILDING ELEVATIONS

1/16"=1'0  
0 16'



VIEWING BUILDING ELEVATIONS

1/16"=1'0  
0 16'

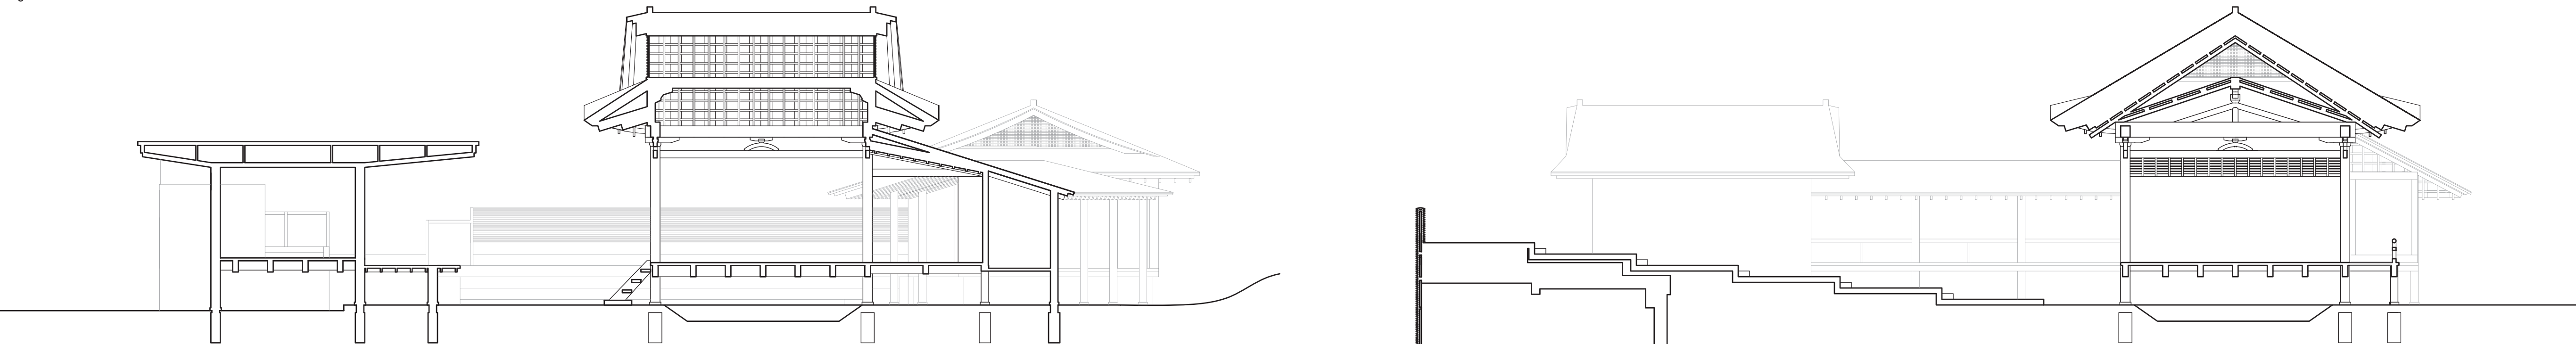

SECTIONS

1/8"=1'0  
0 8'