



3 West
1 : 100


1 East
1 : 100

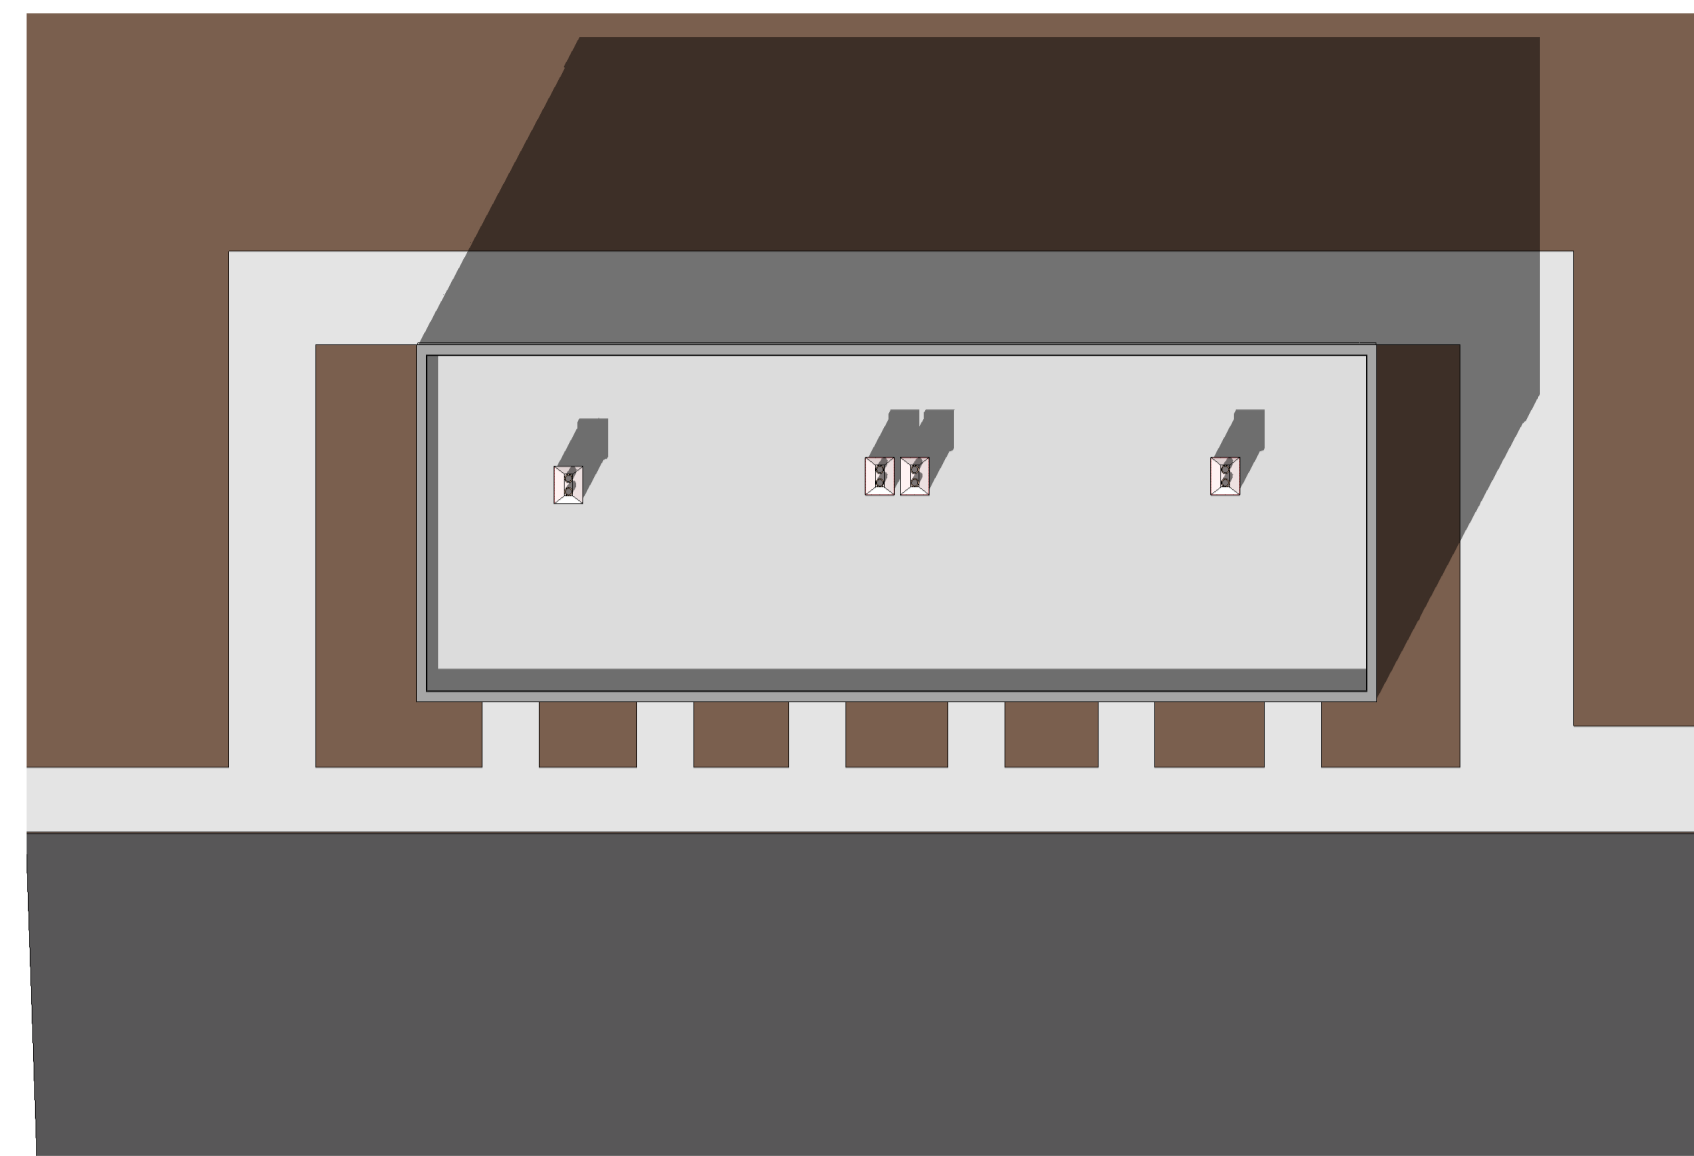


4 Site
1 : 200

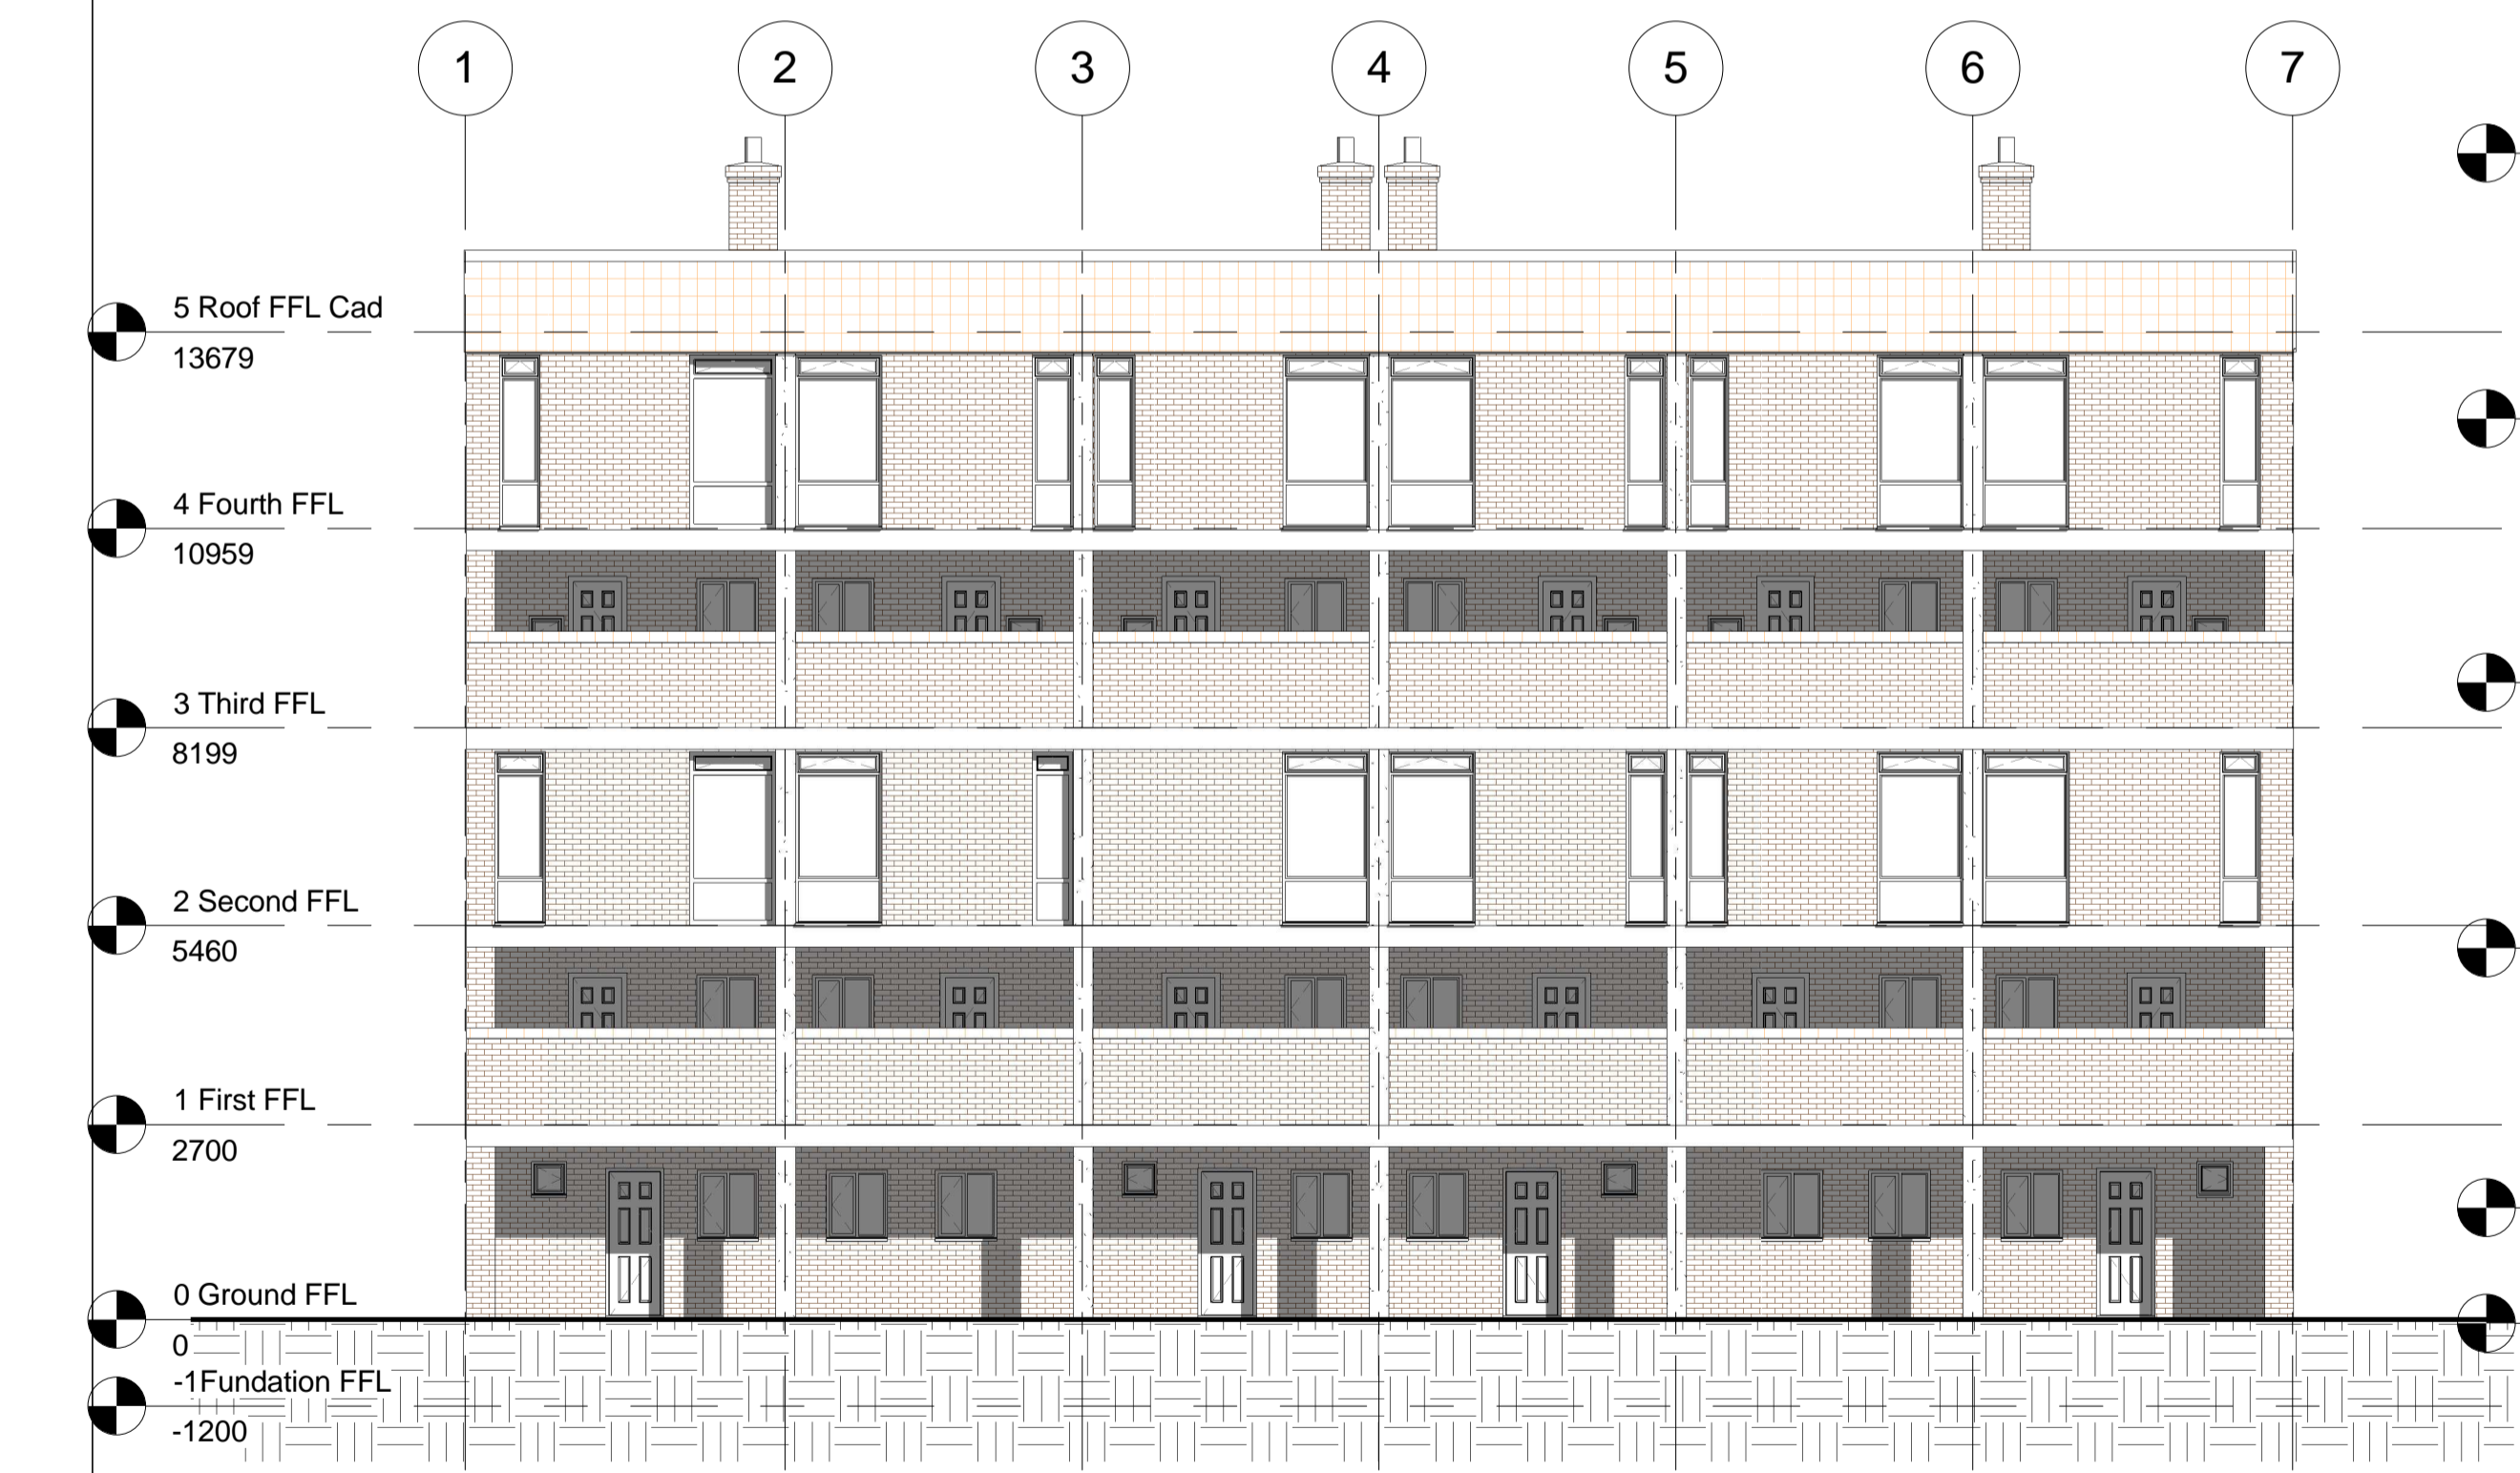

2 South
1 : 100

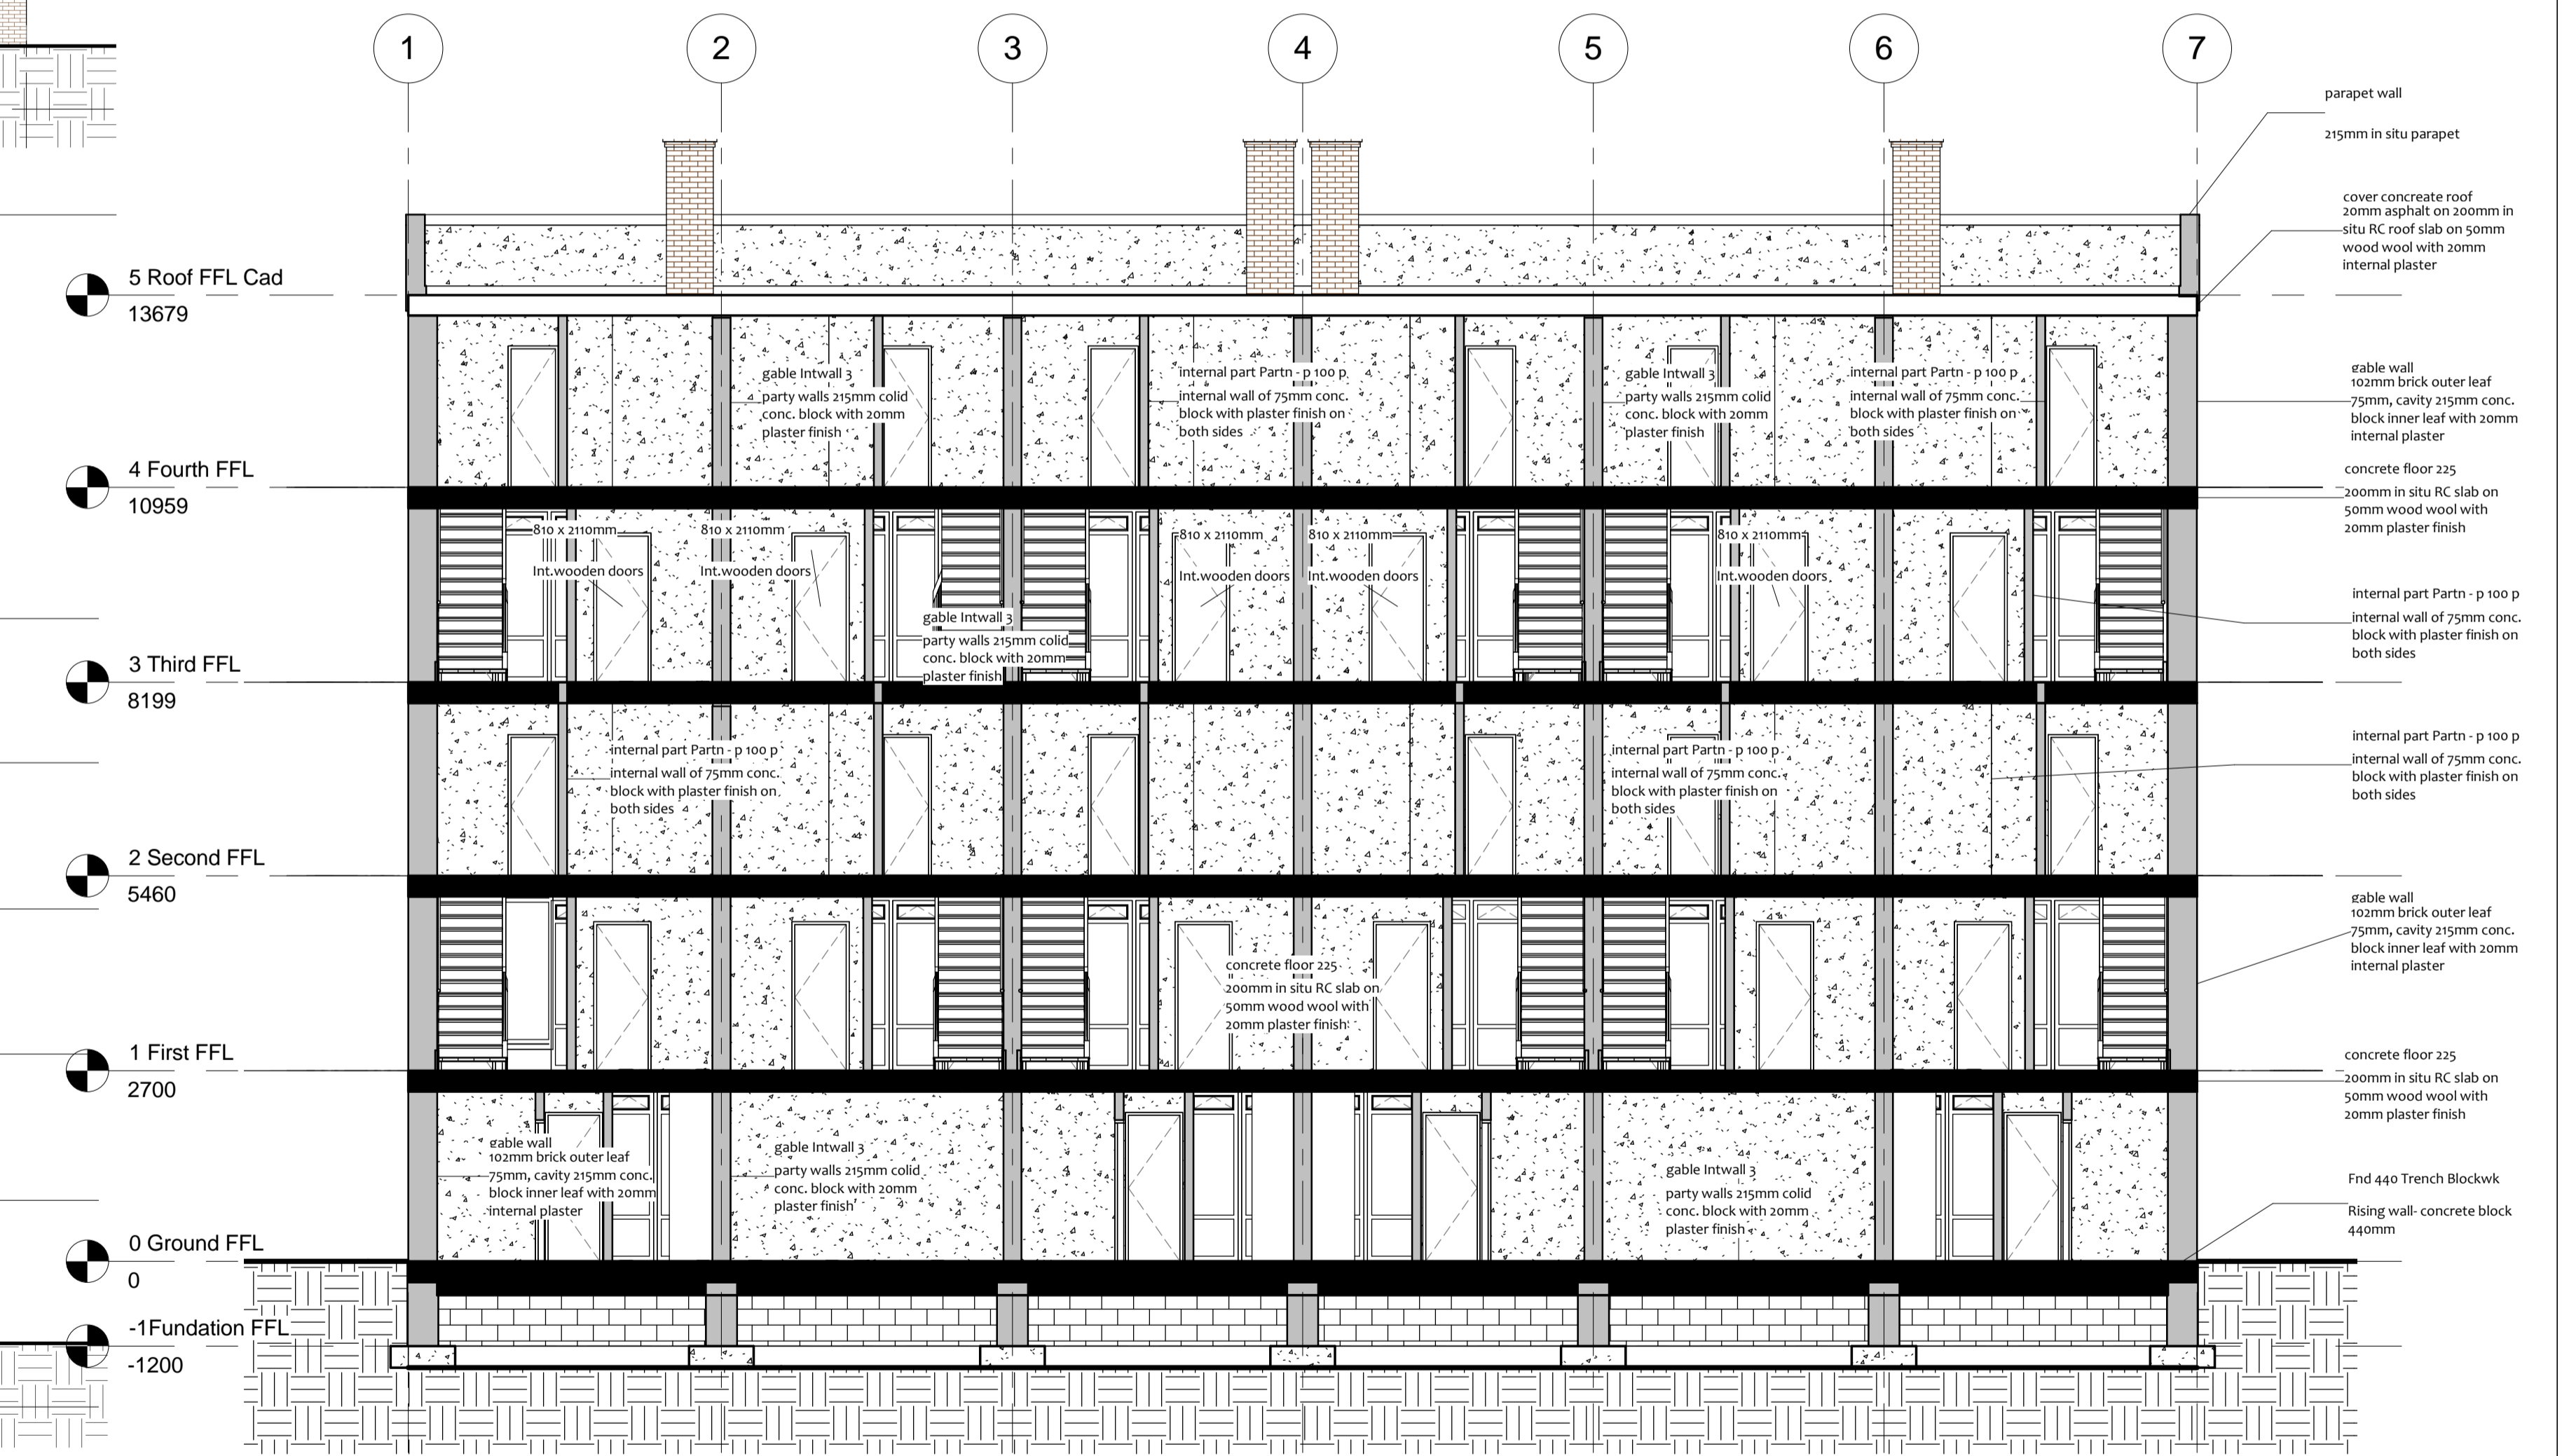

5 Section 2
1 : 75

	Agnieszka Gdowska	MEng in IT in ACE BS (Hons) Architecture	Project number	Date	Student No		
	Glover Court Elevations, Section 2 & Site View		100	9 Nov 2012	D11125478		
				Scale	Stage		
				As indicated	Design		