


2 3D Site View



5 3D View mono 1

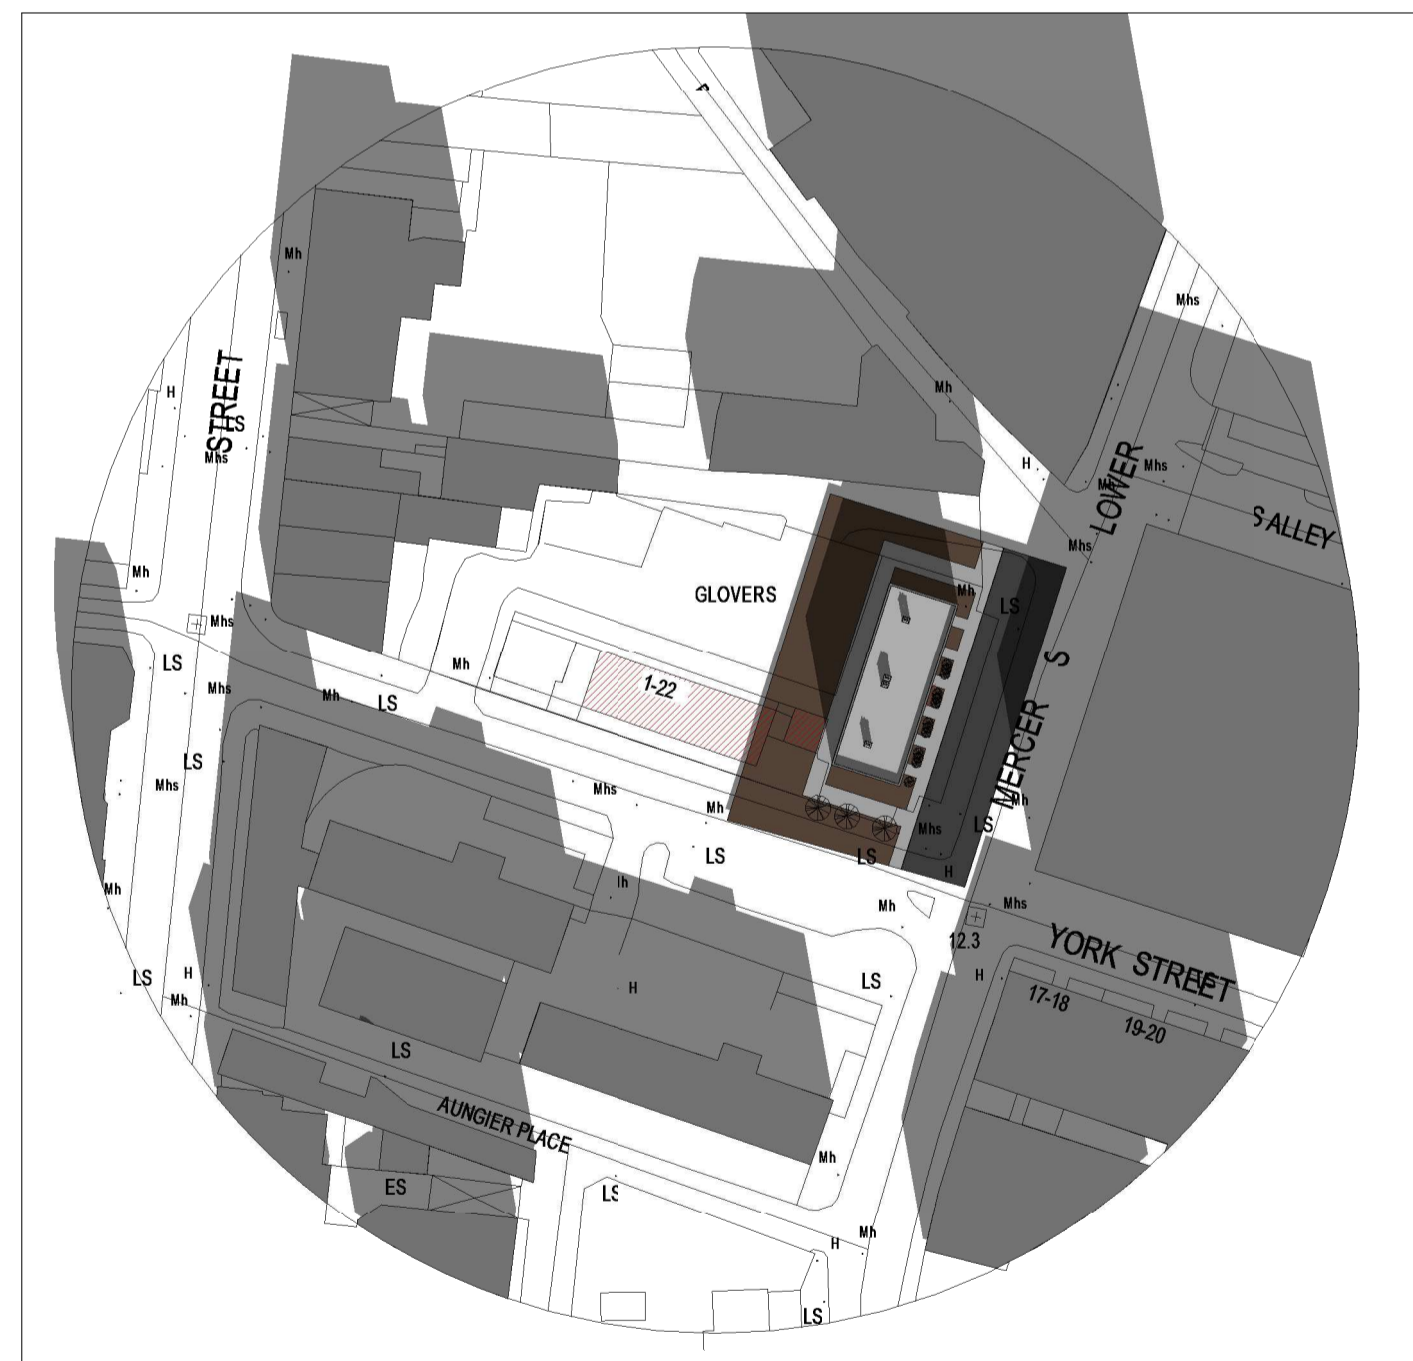


1 Site  
1 : 1000



4 3D View mono 2



3 3D View mono

	<p>Agnieszka Gdowska</p>	<p>MEng in IT in ACE BS (Hons) Architecture</p>	<p>Project number</p>	<p>Date</p>	<p>Student No</p>	
	<p>Site View with True North, 3D mono Views</p>		<p>100</p>	<p>Scale</p> <p>1 : 1000</p>	<p>Author</p>	<p>Checker</p>