





6 3D View 2

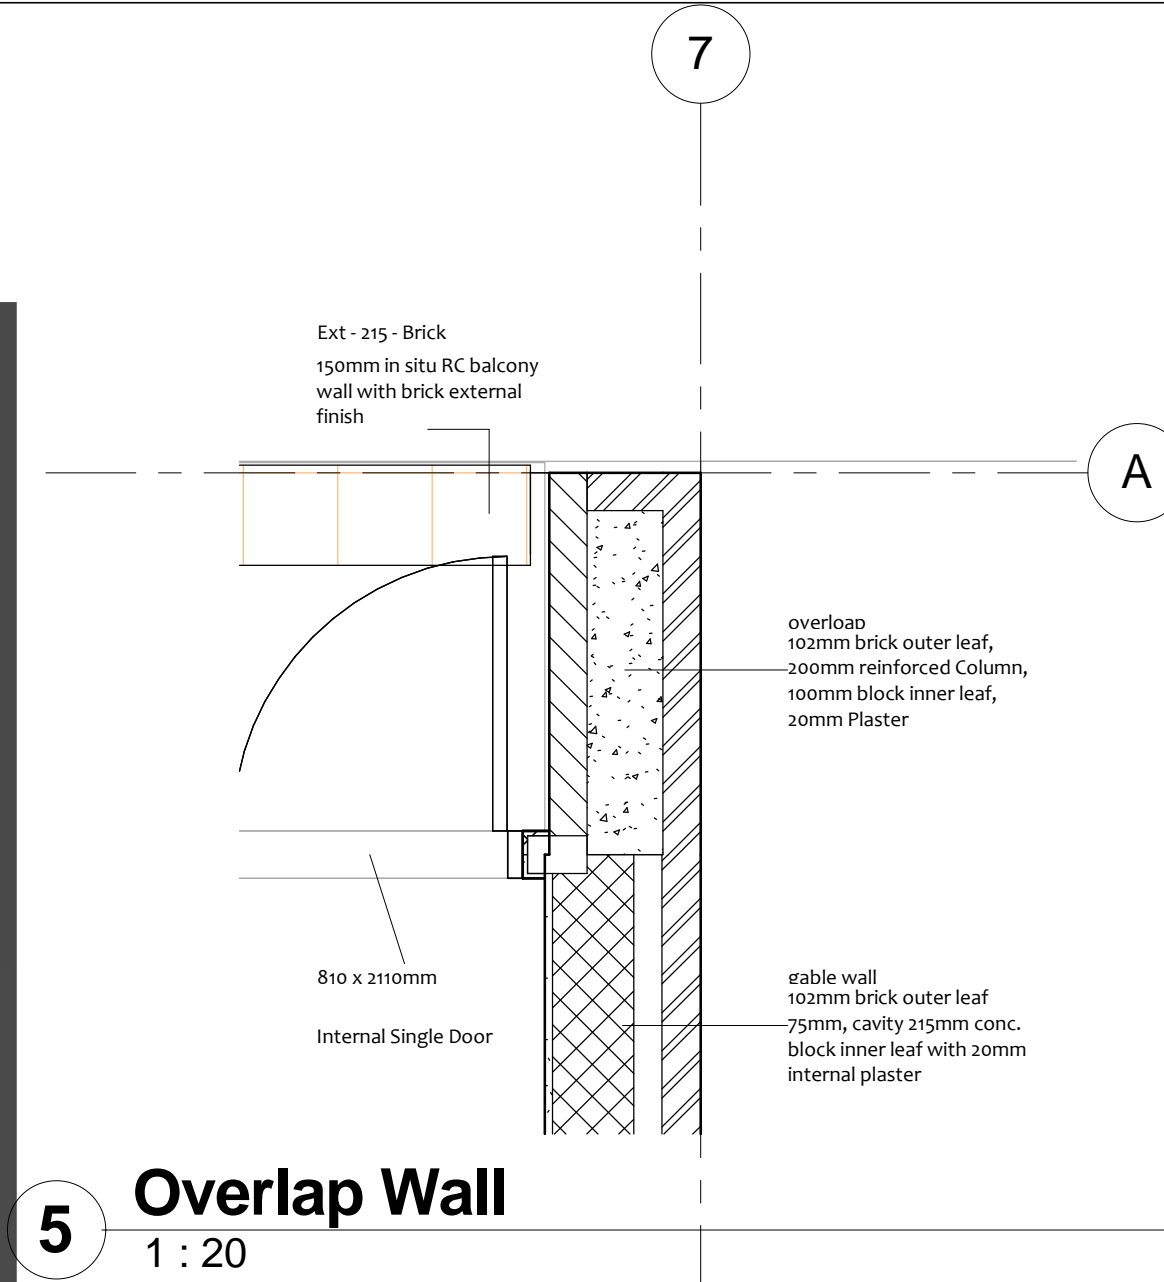


5 Overlap Wall
1:20




2 Interior1

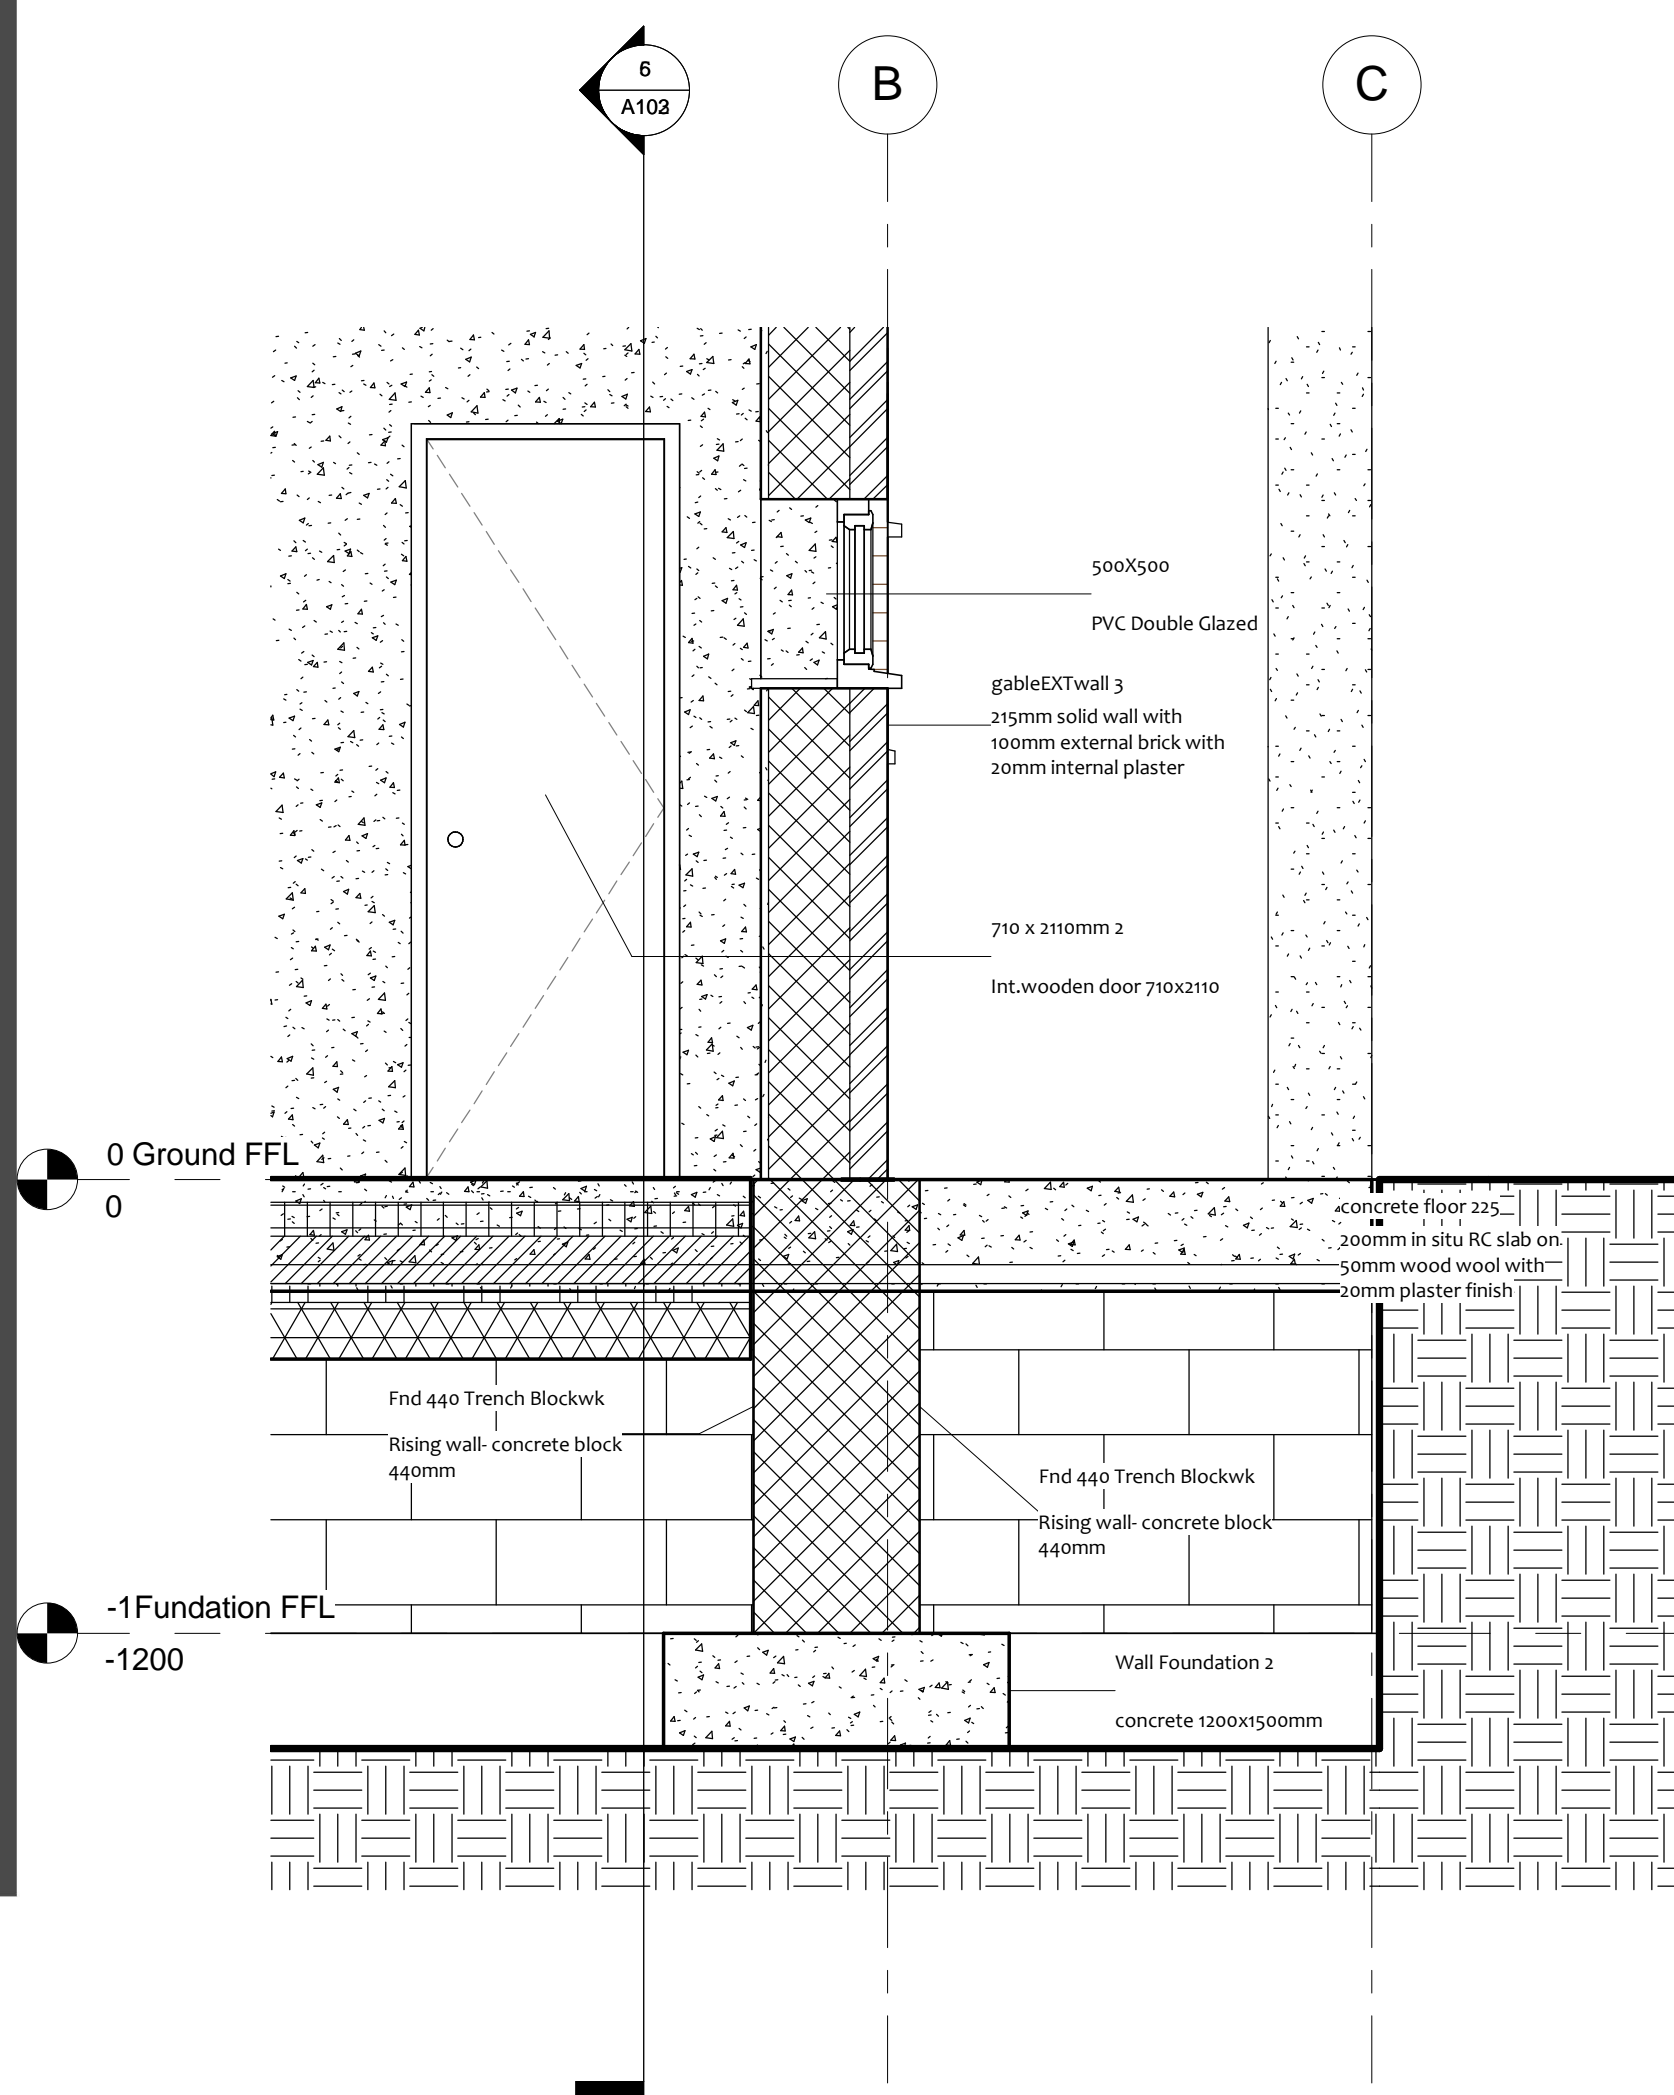

1 Callout Foundation
1:20

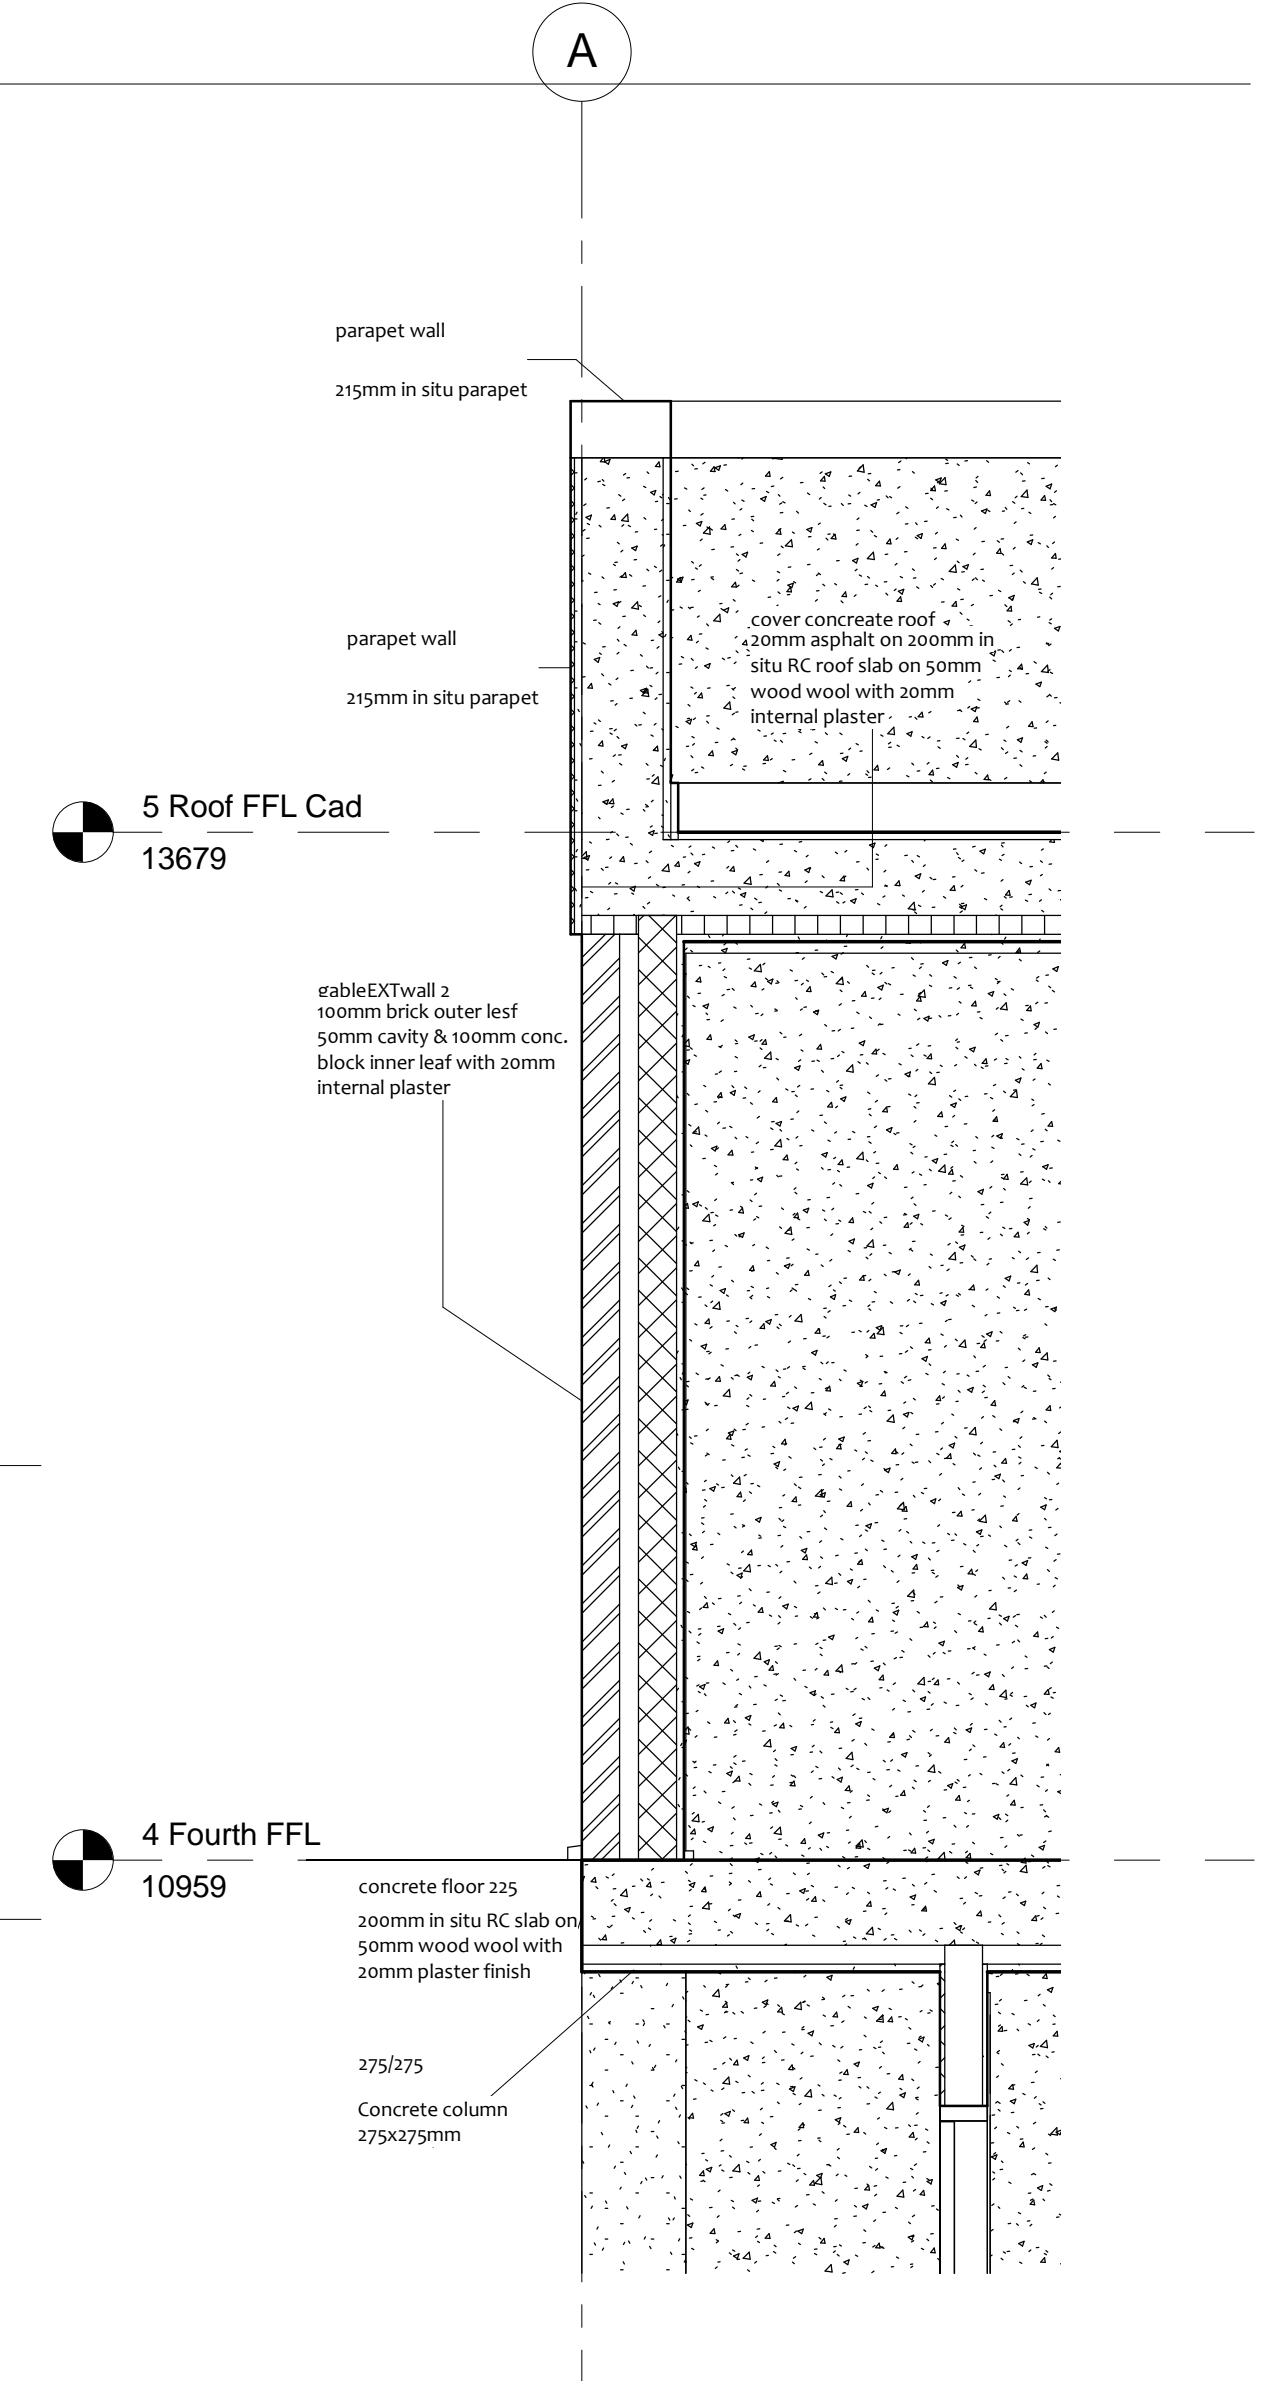

3 Callout Parapet Wall
1:20

	Agnieszka Gdowska	MEng in IT in ACE BS (Hons) Architecture	Project number	Date	Student No		
	Details & Interiors		100	9 Nov 2012	Author		
				Scale	Stage		
				1:20	Checker		