




4 South
1 : 100

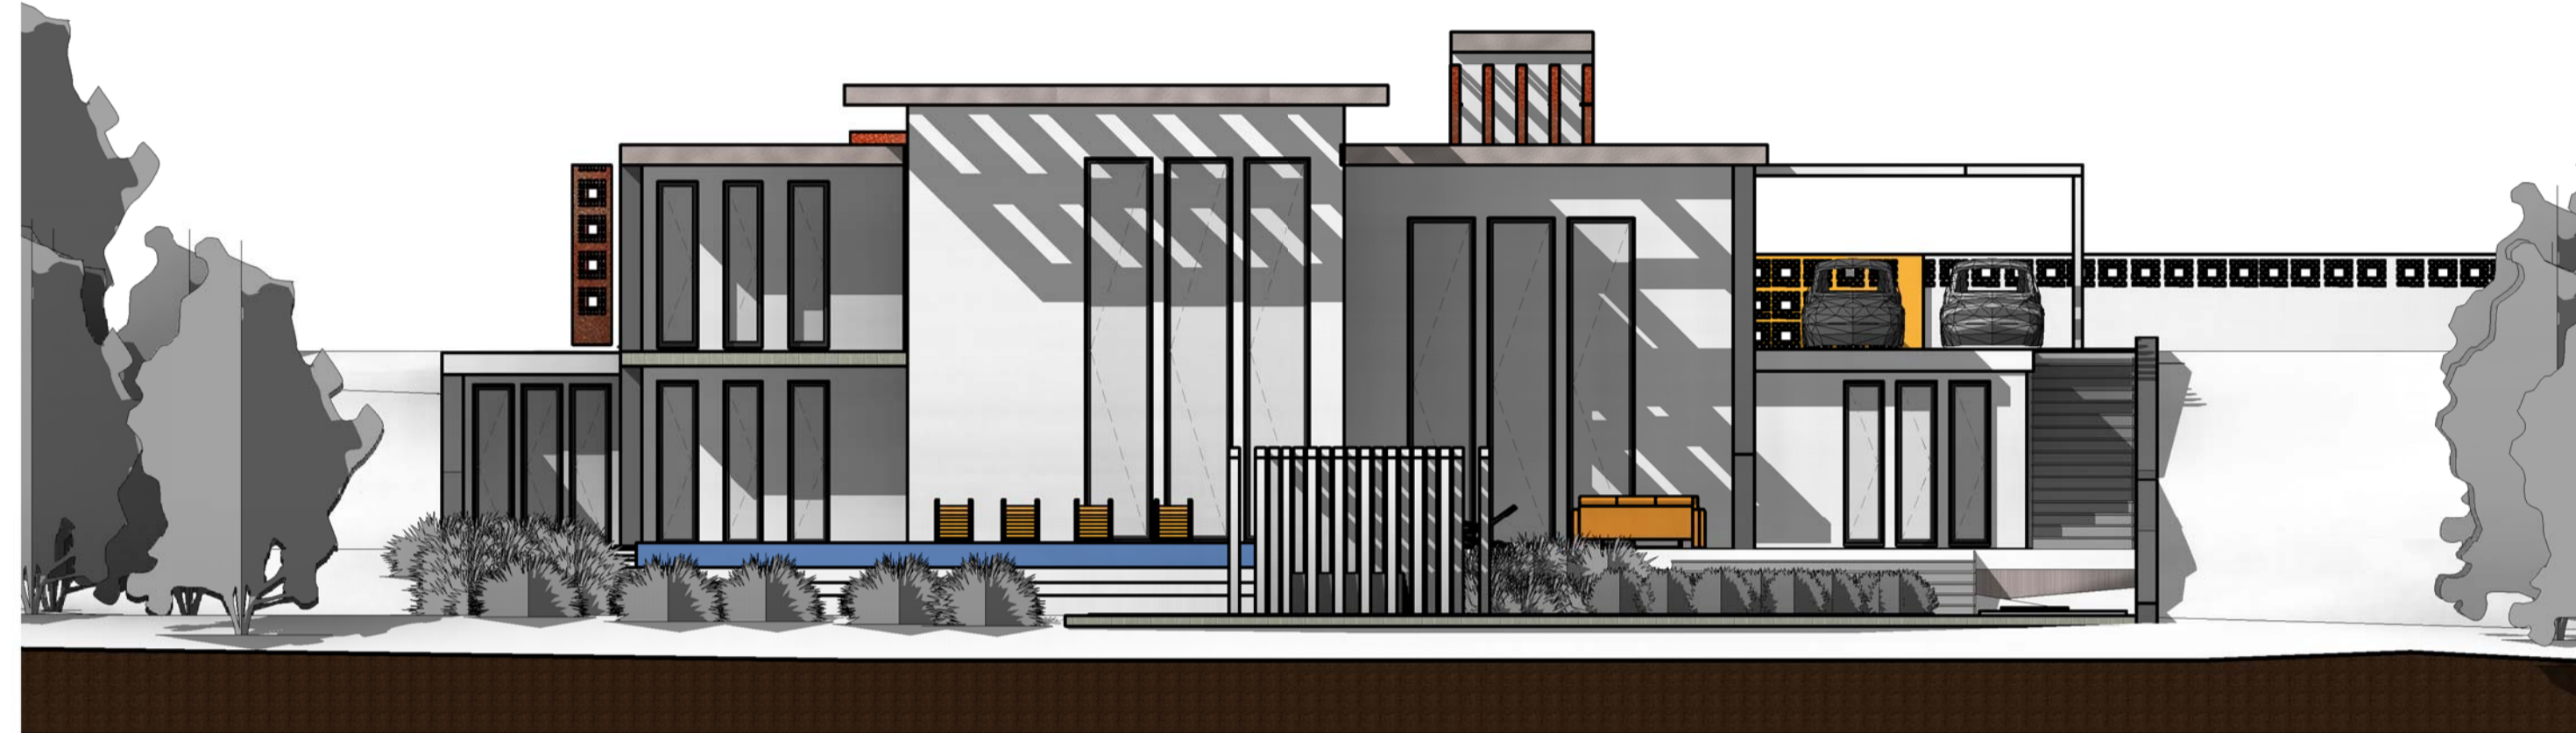


3 North
1 : 100

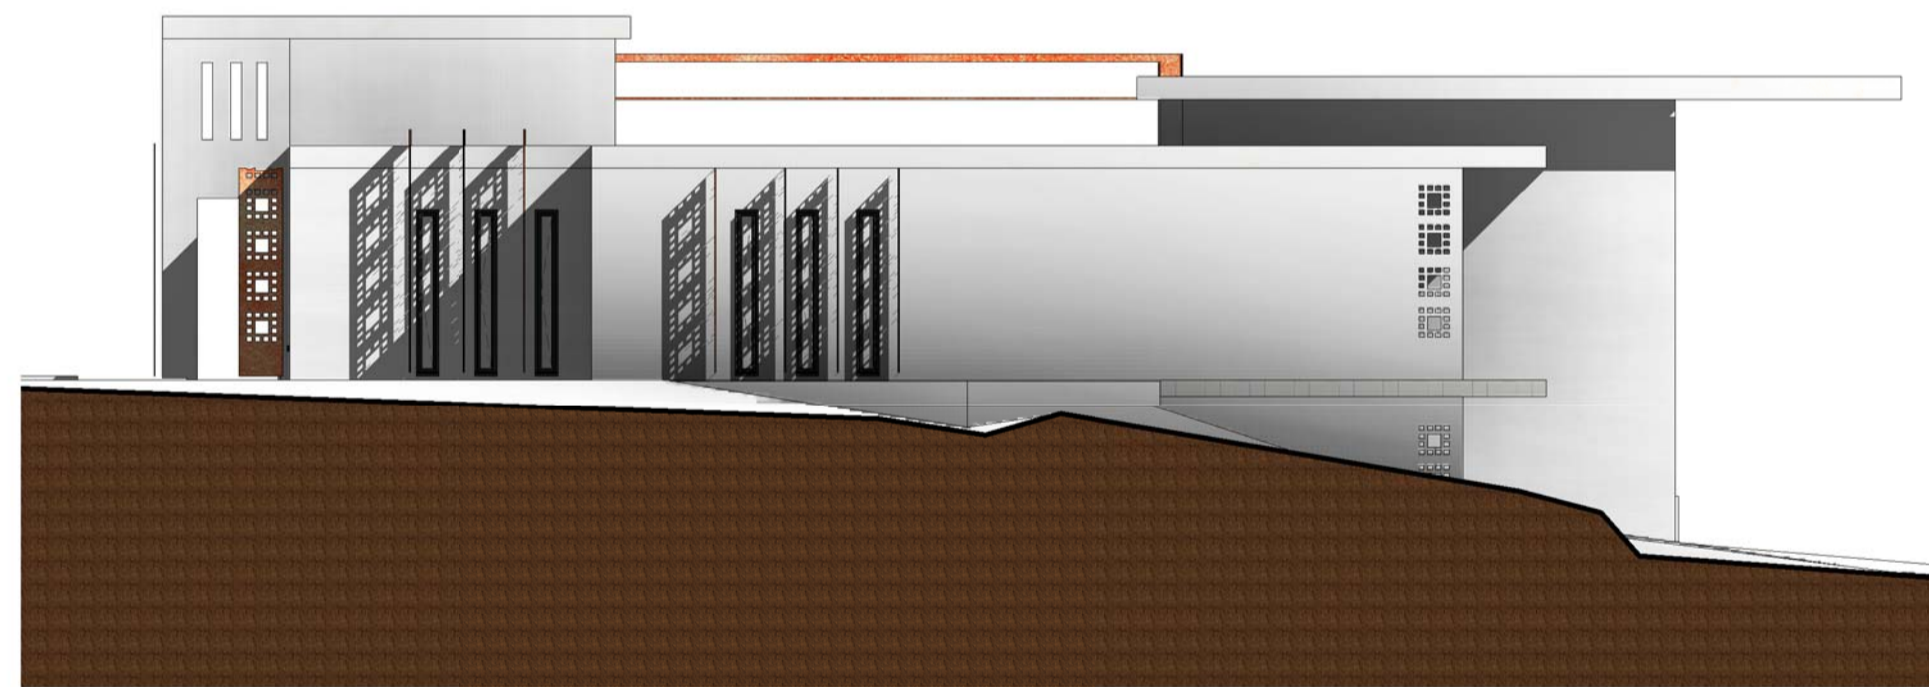


1 East
1 : 100

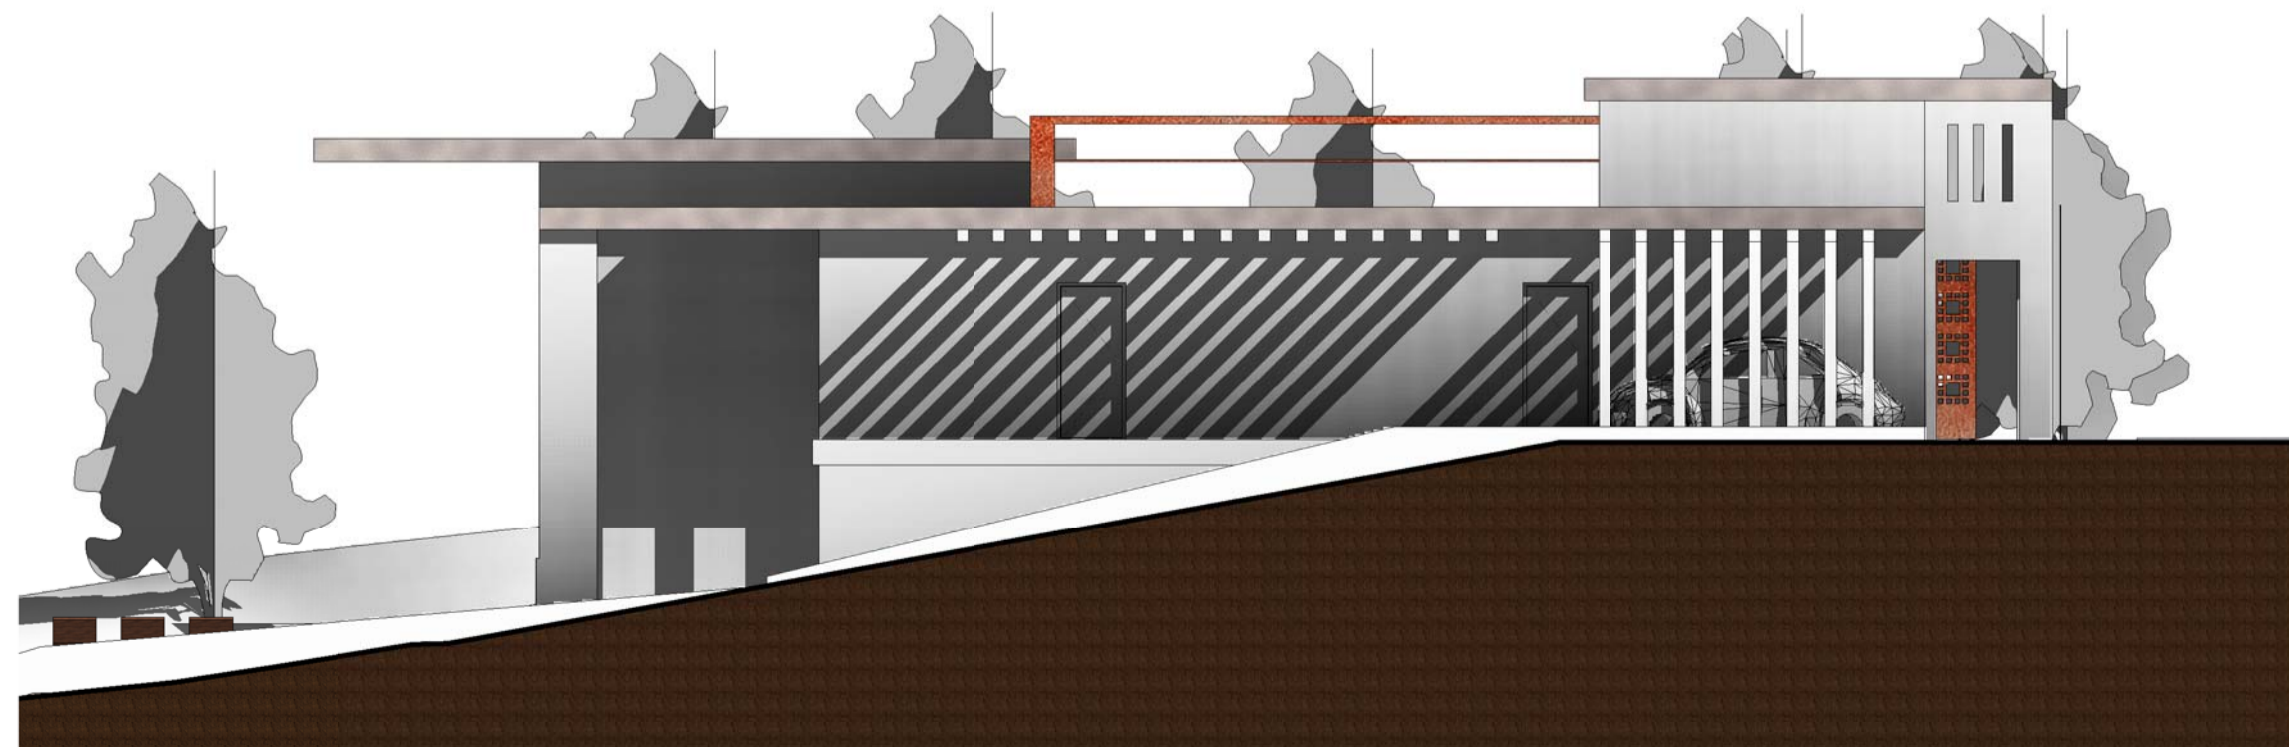


2 West
1 : 100

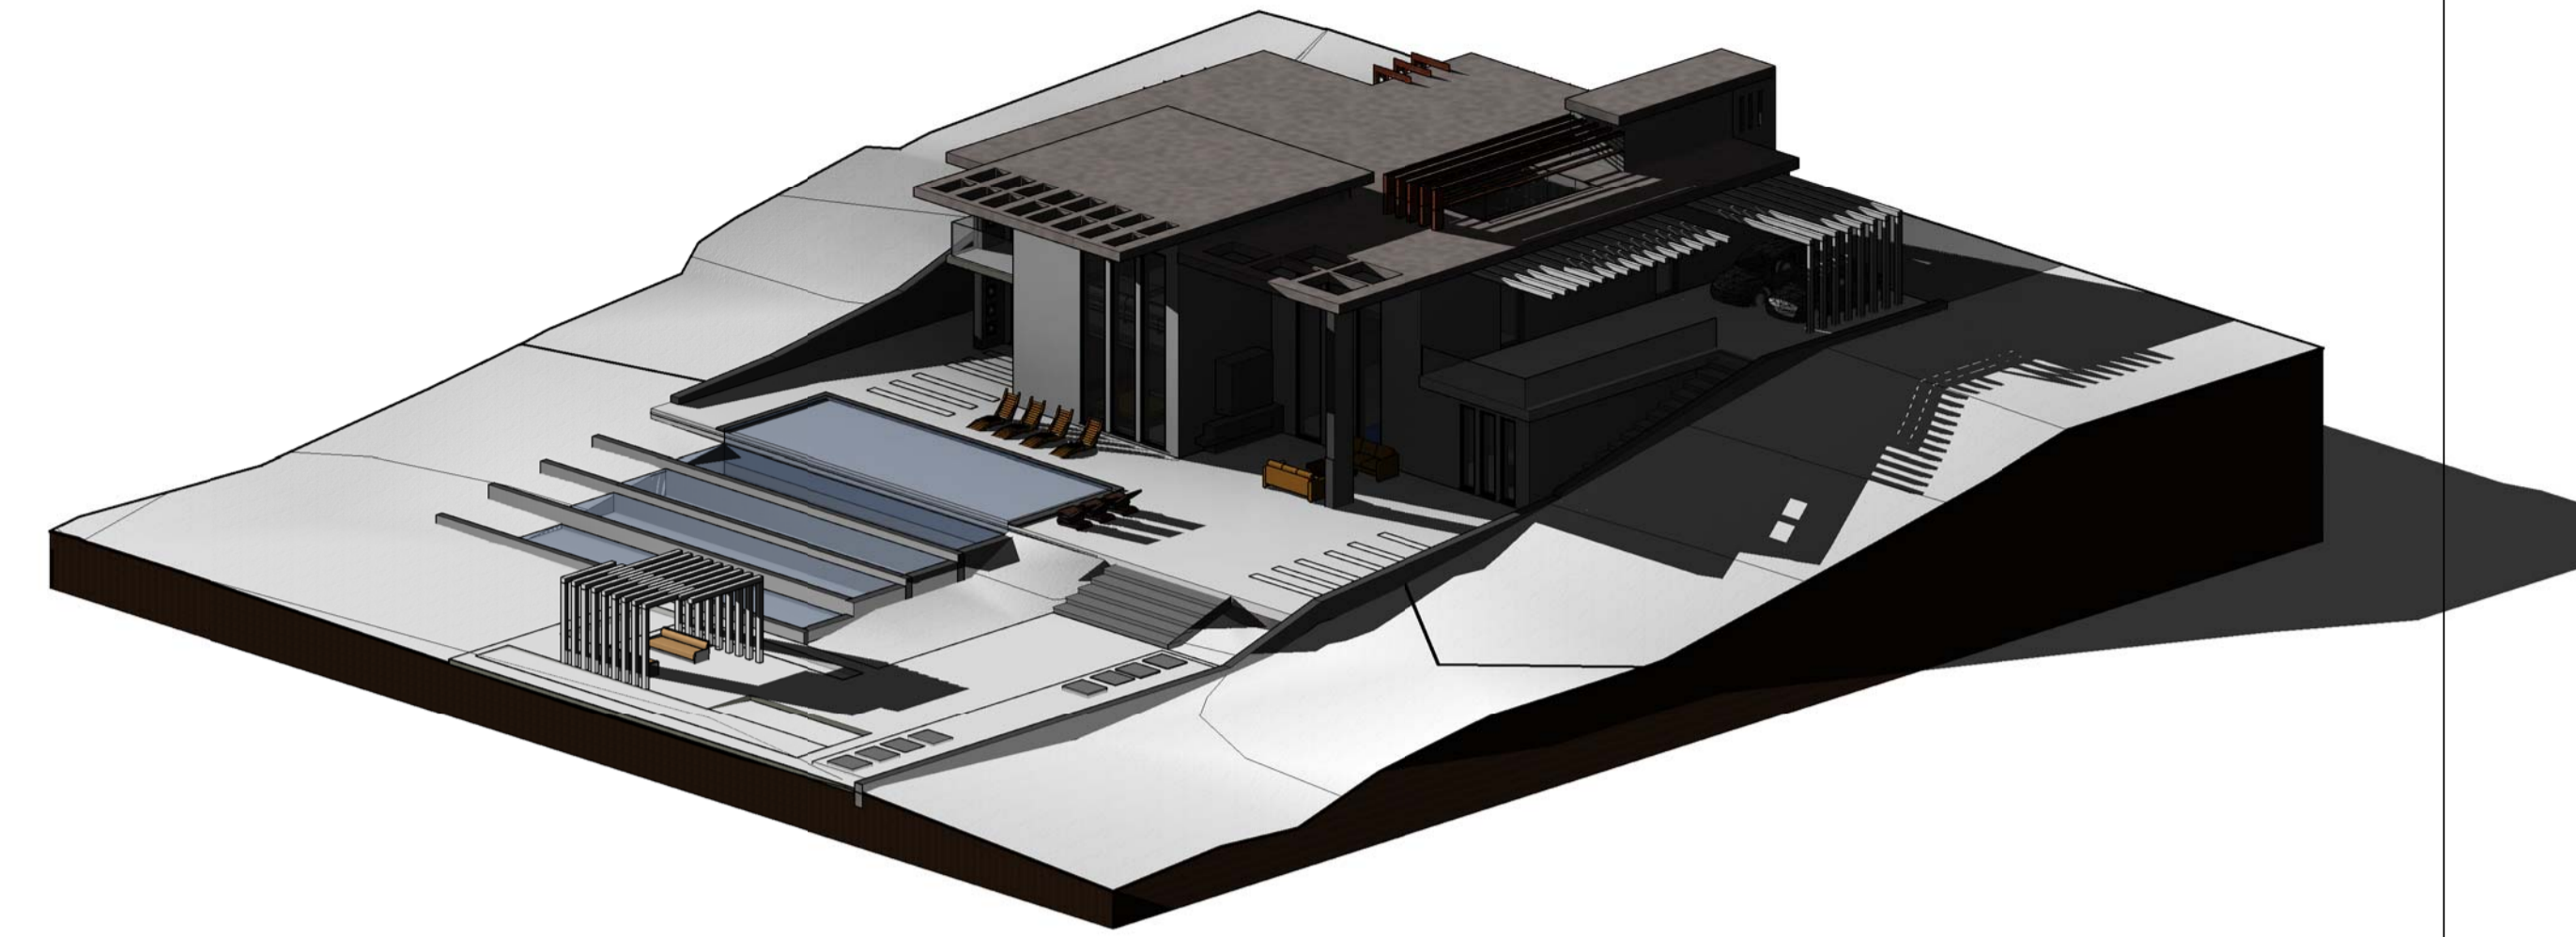

5 3D VIEW @ 6am

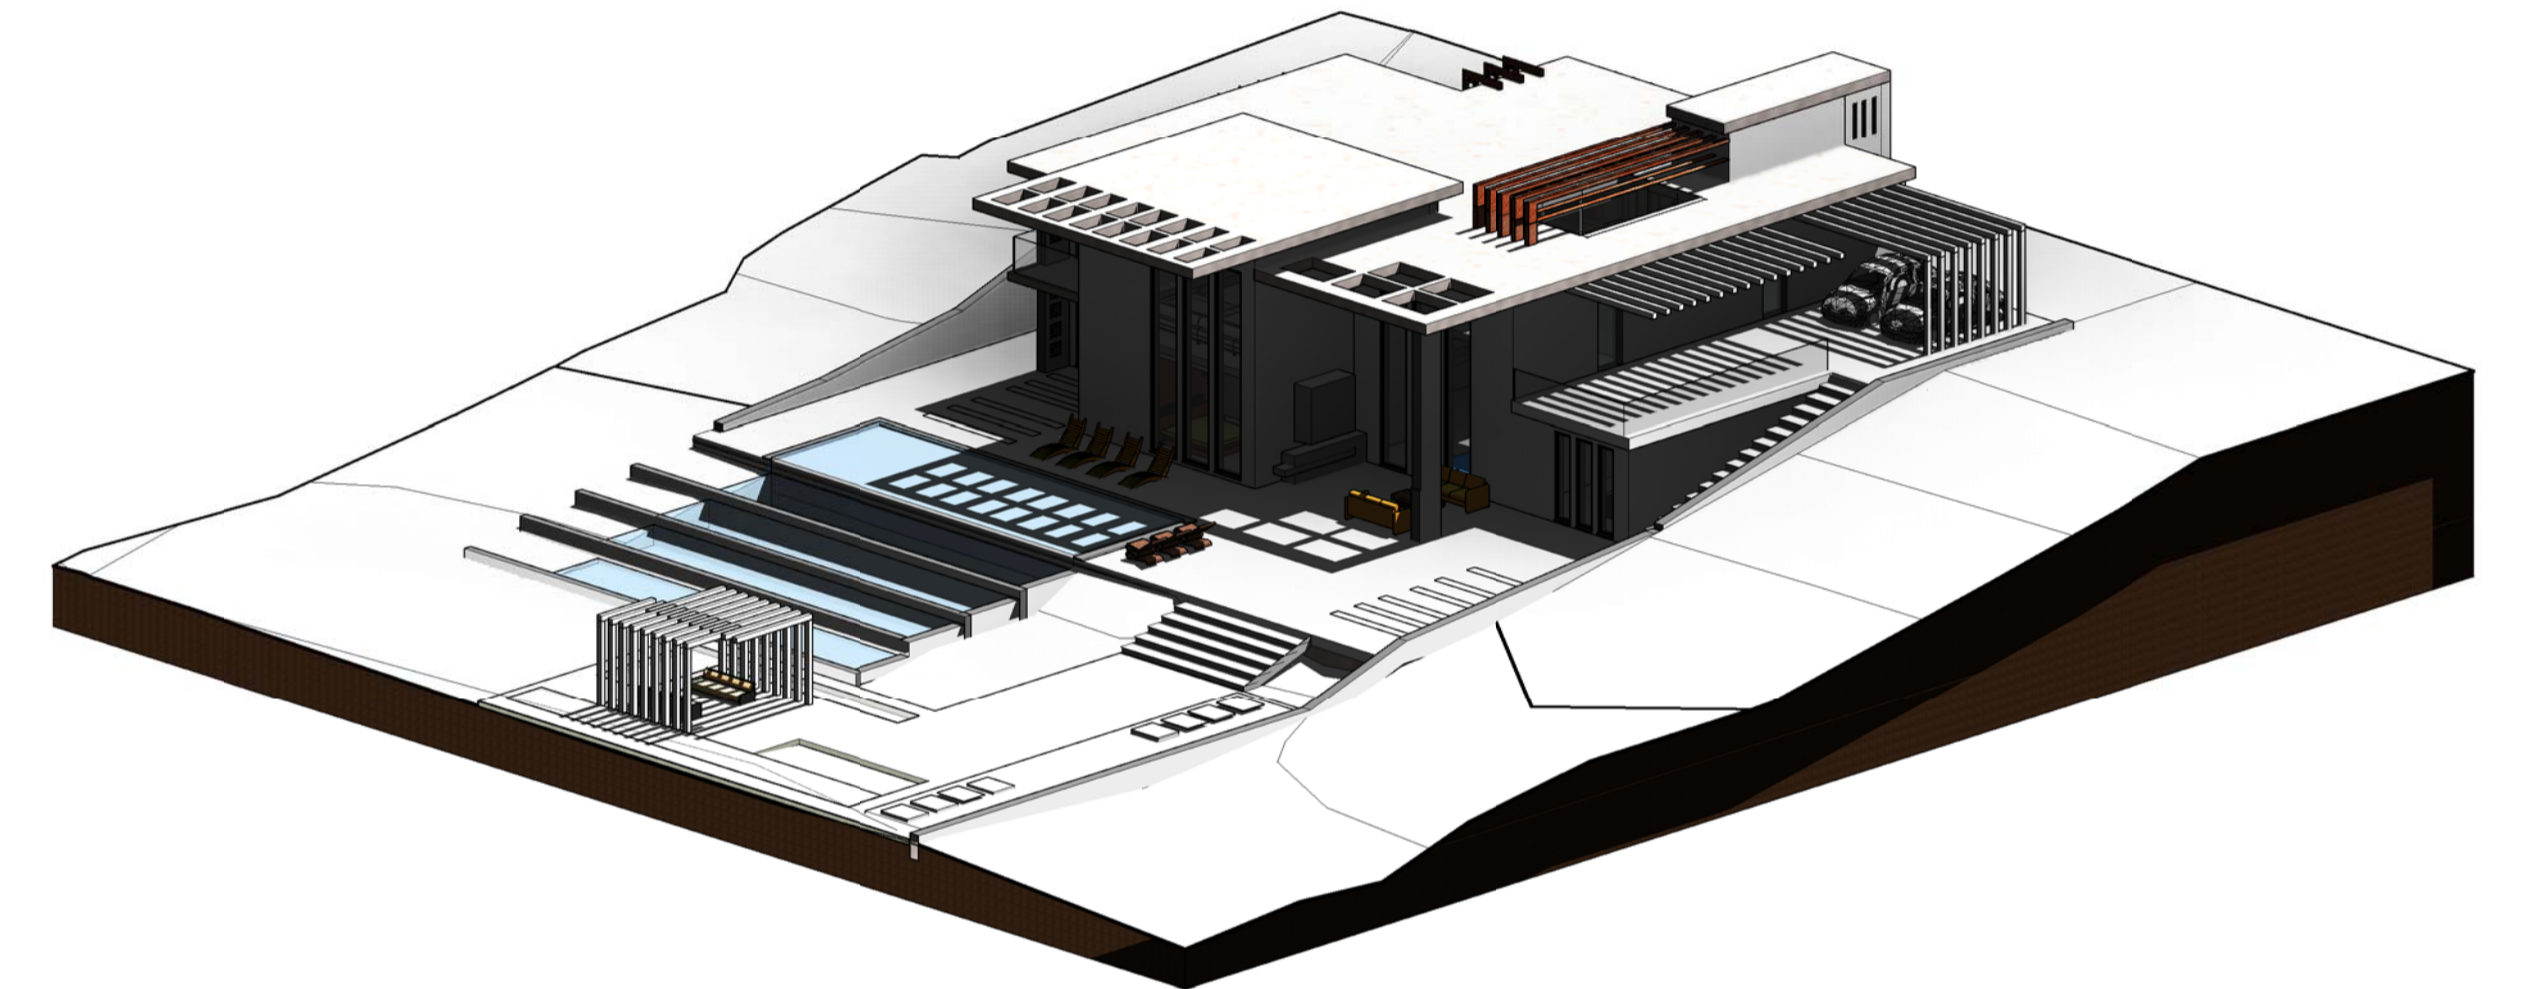

6 3D VIEW @ 12pm

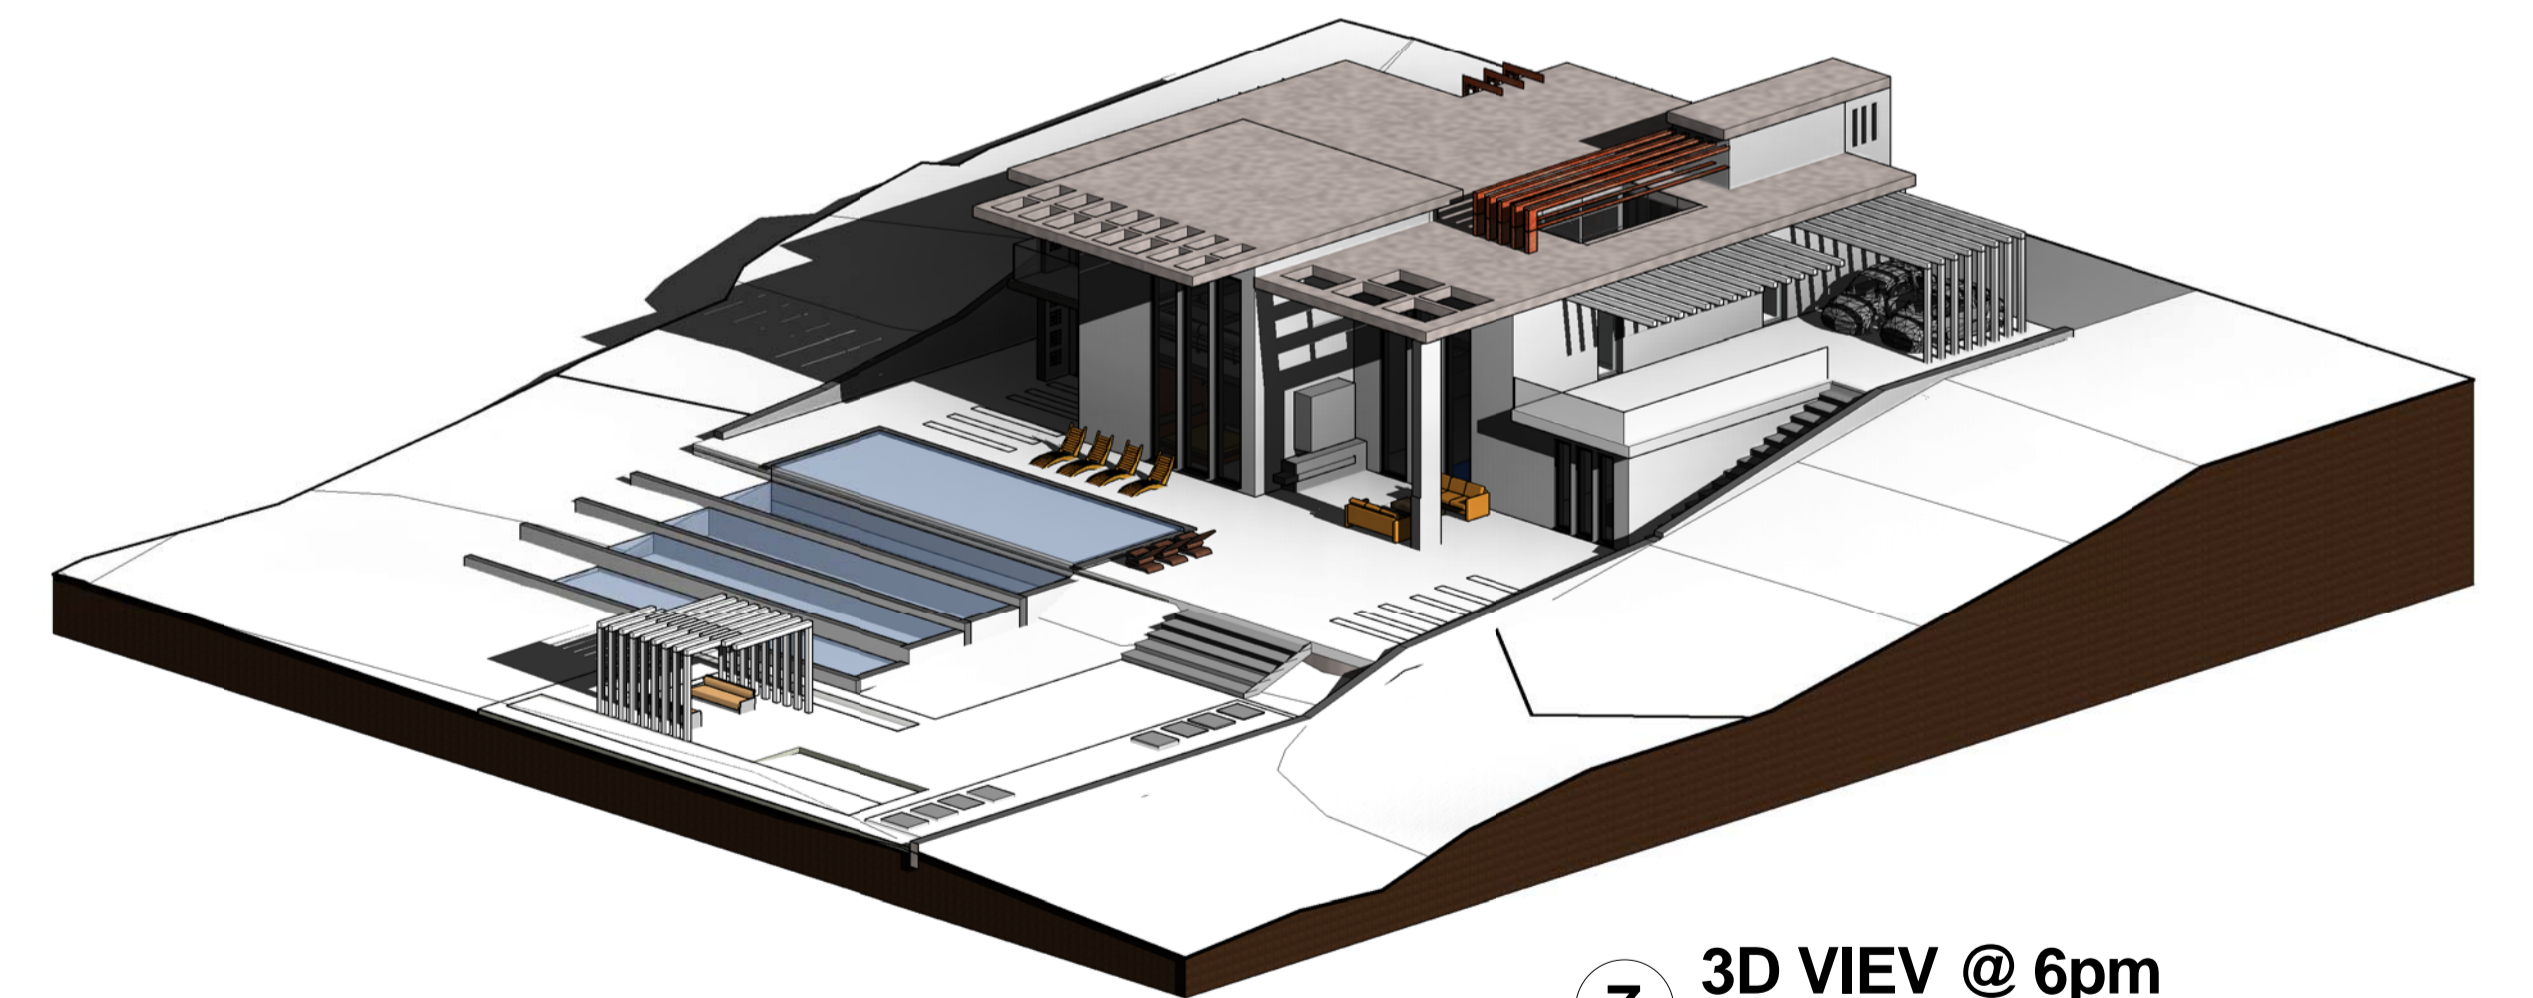

7 3D VIEW @ 6pm

CPNCEPT PROJECT OF VILLA
ELEVATION & SHADOW

Drawn by	A. Gdowska
Scale	1 : 100