

TEAM 2

Civil Engineer:

Structural Engineer:

City of Apple Valley

AVFS 1 Remodel

Building Sections

Project Number 131218


Date 12-18-13

Drawn By Team 2


Checked By P. Strothers

A600


Scale 1/8" = 1'-0"

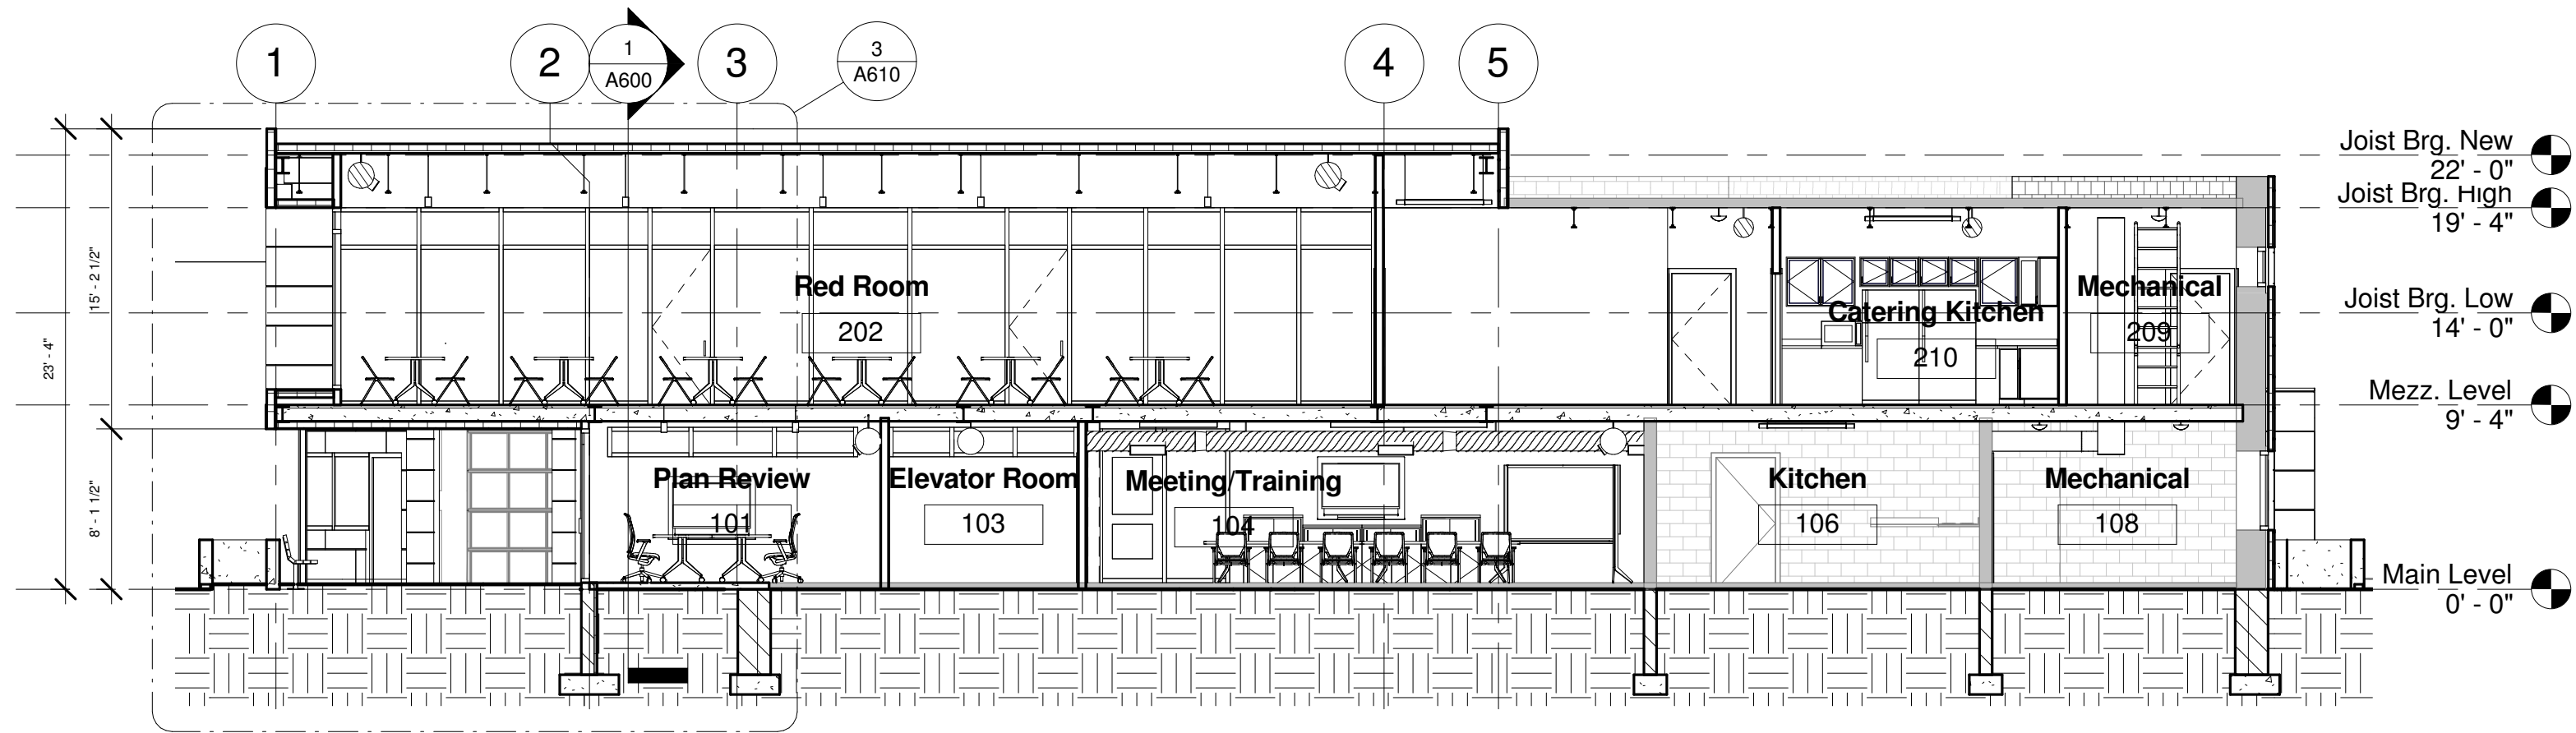

③ Section @ Red Room
1/8" = 1'-0"

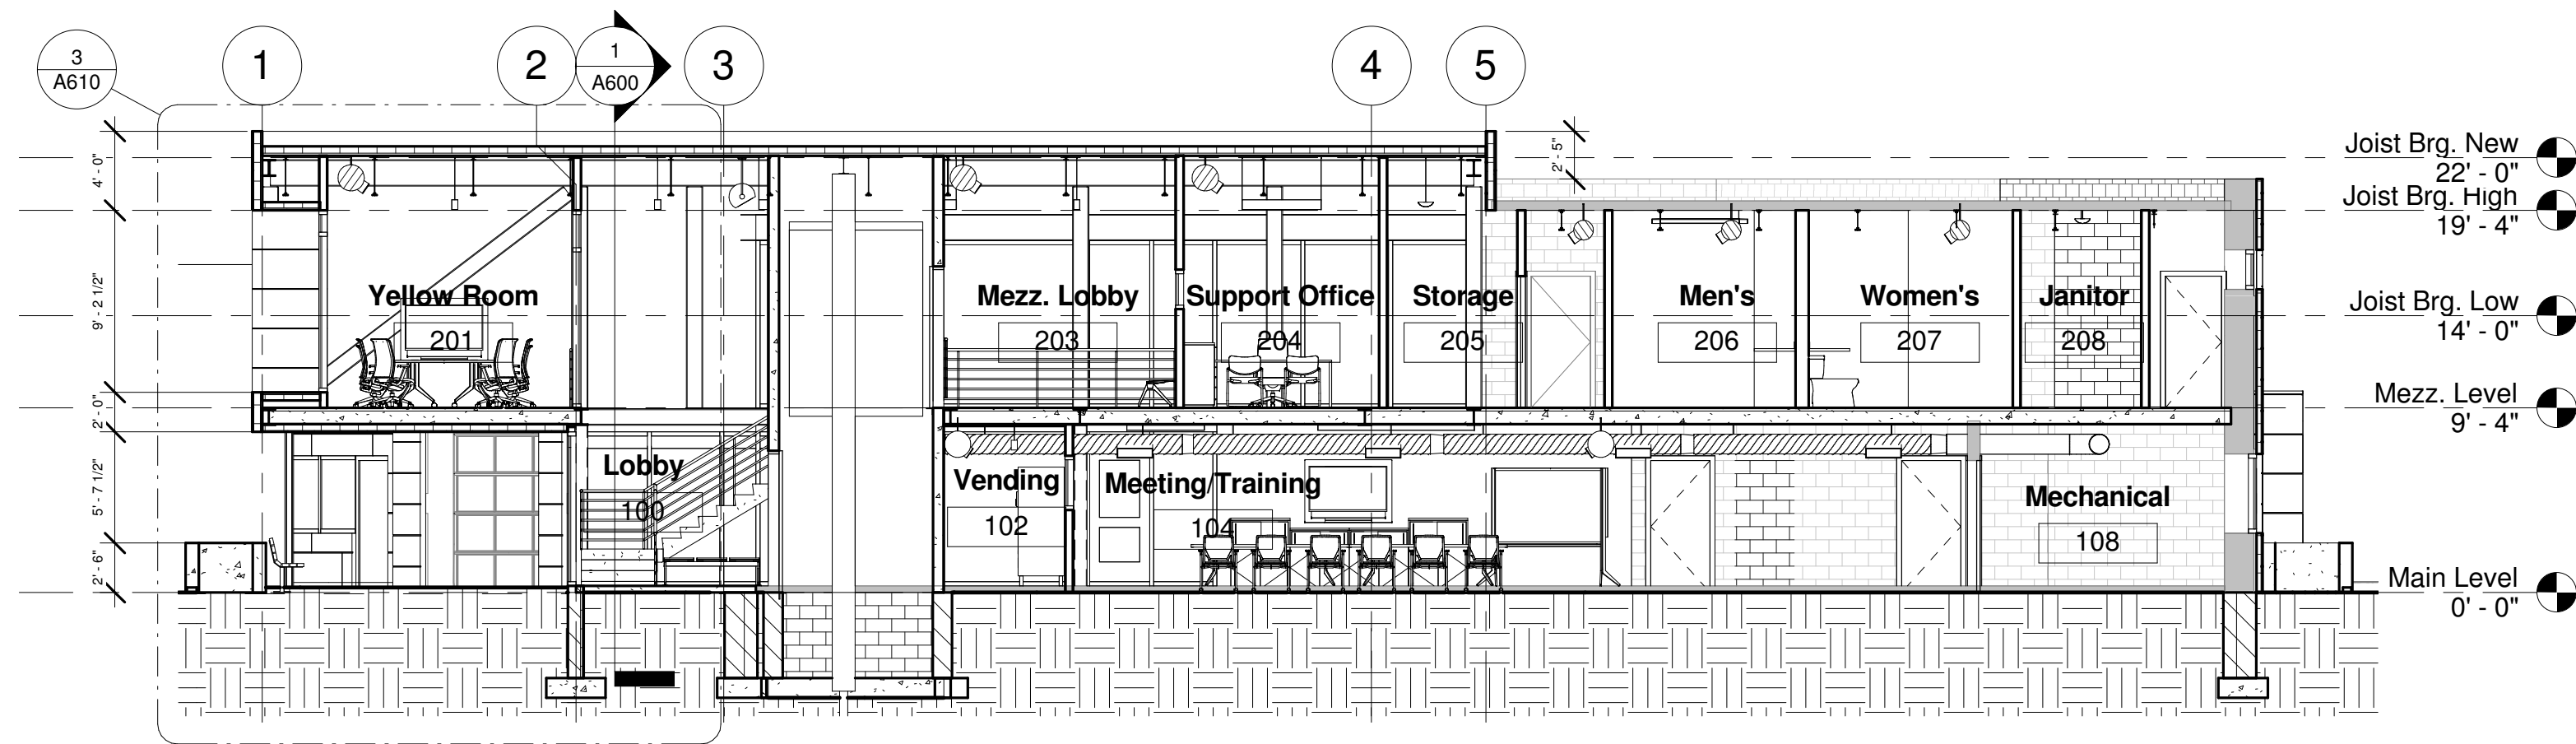

② Section @ Elevator
1/8" = 1'-0"

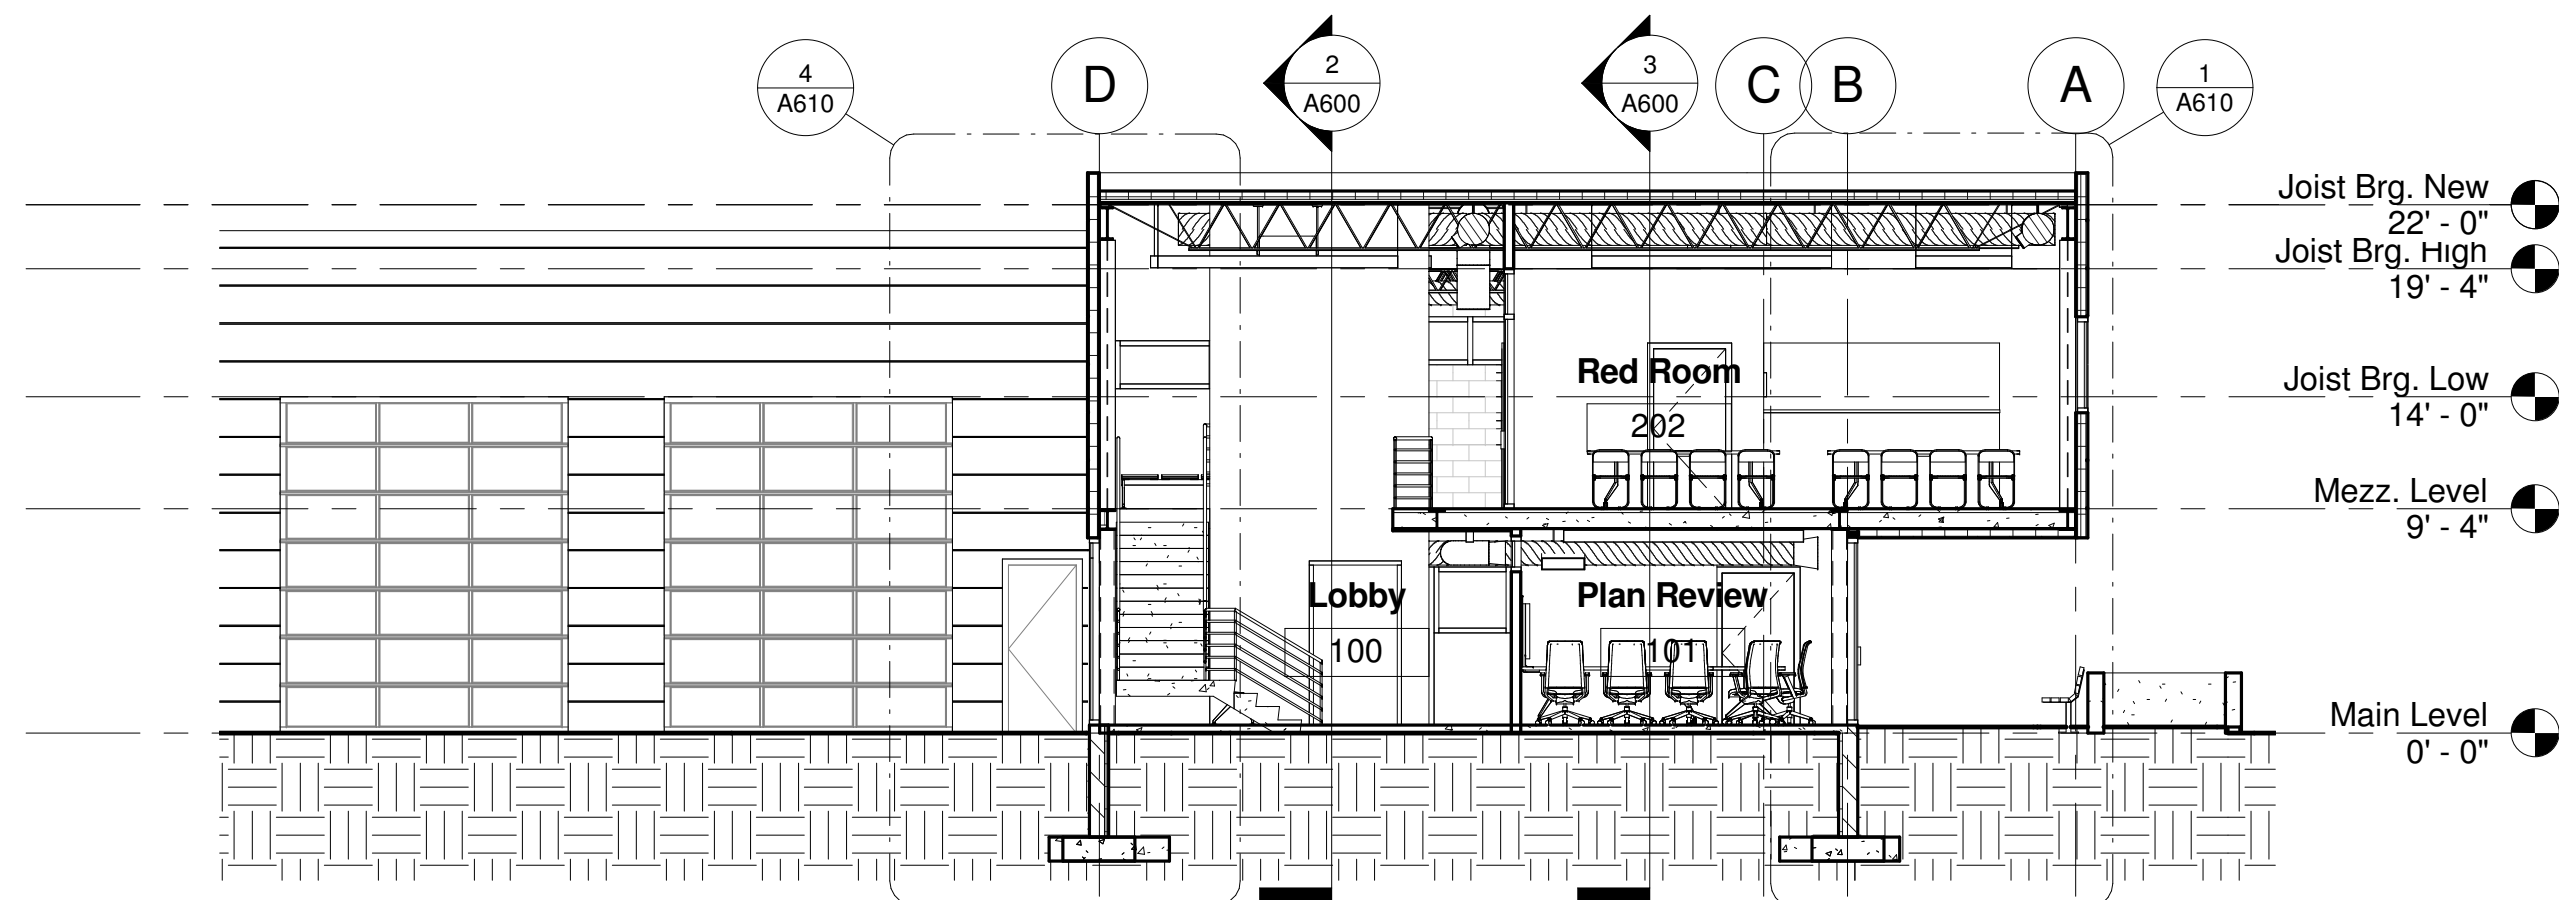

① Section @ Entry
1/8" = 1'-0"