

TEAM 2

Civil Engineer:

Structural Engineer:

City of Apple Valley

AVFS 1 Remodel

Building Sections

Project Number 131218


Date 12-18-13

Drawn By Team 2


Checked By P. Strothers

A600p


Scale 1/8" = 1'-0"

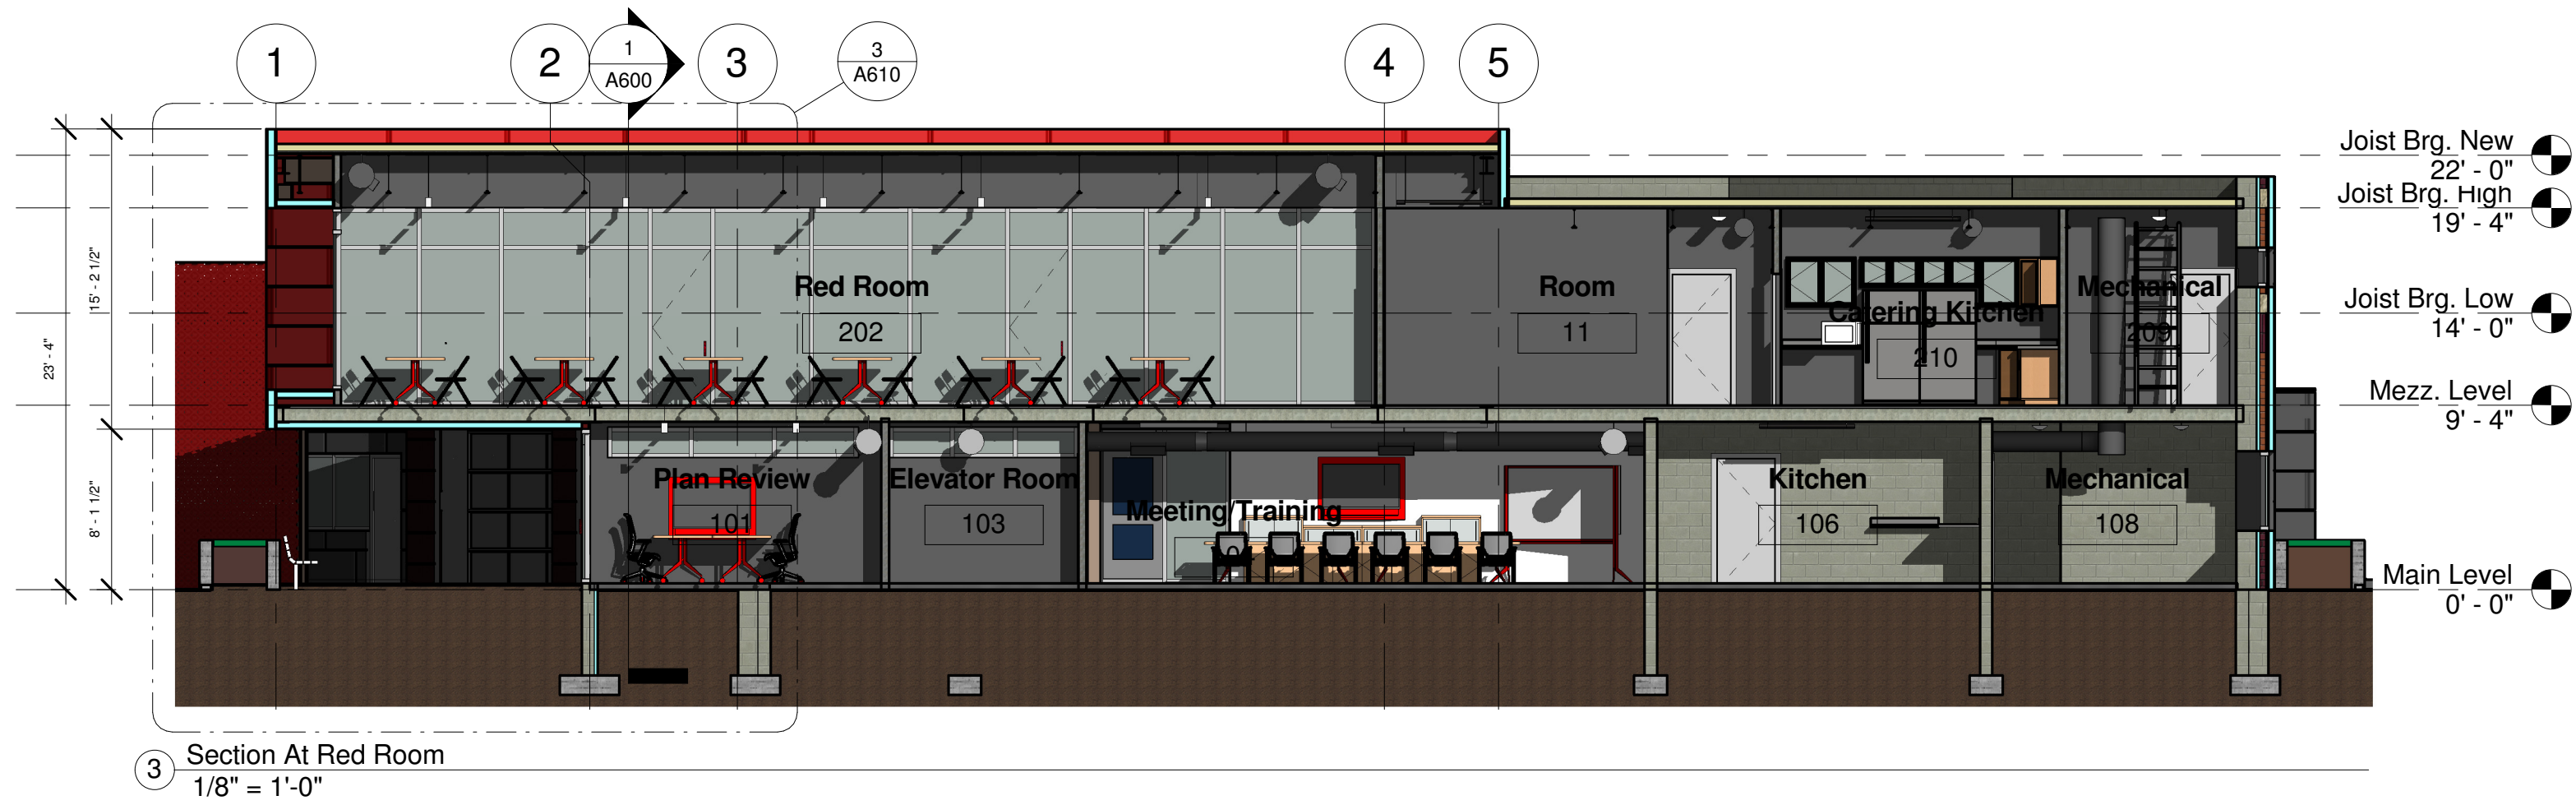

3 Section At Red Room  
1/8" = 1'-0"

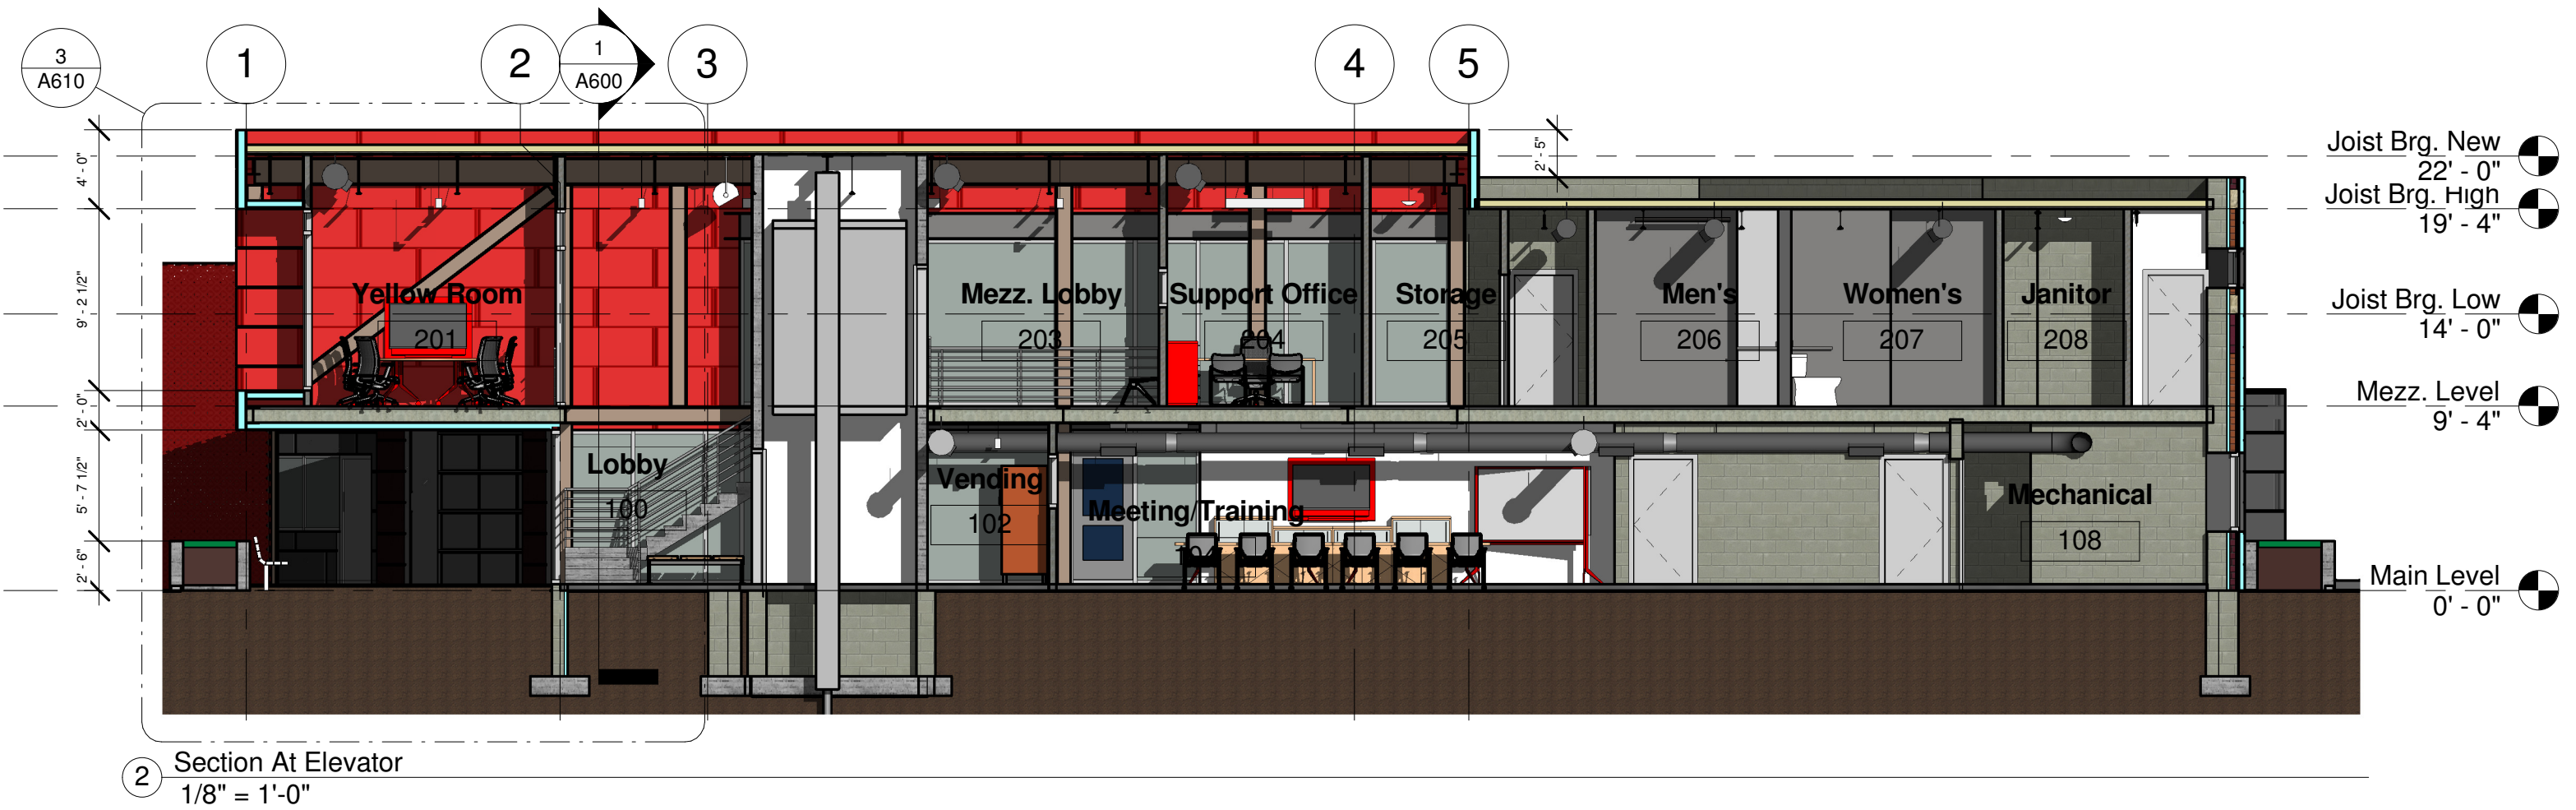

2 Section At Elevator  
1/8" = 1'-0"

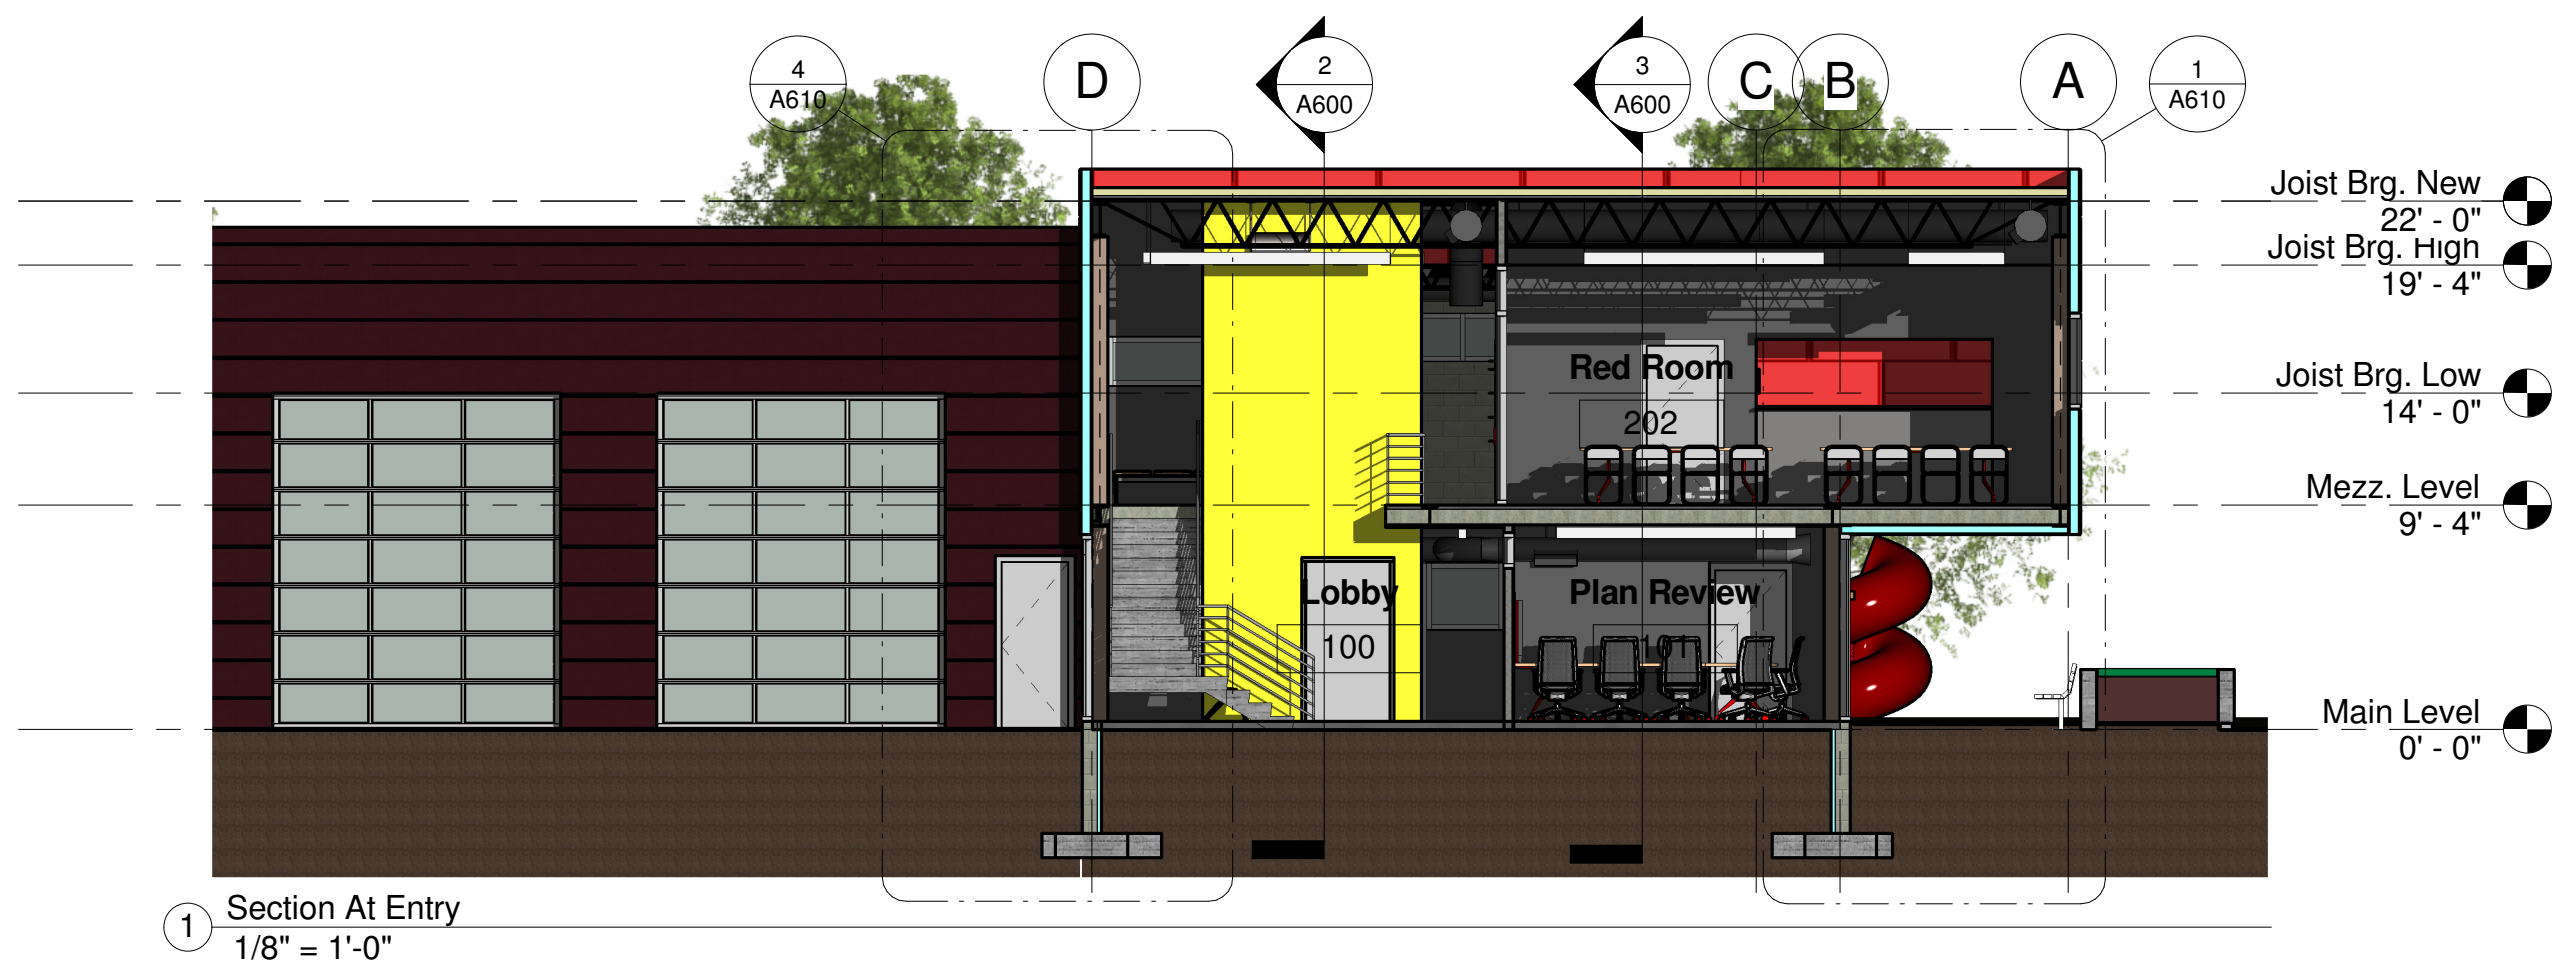

1 Section At Entry  
1/8" = 1'-0"