

TEAM 2

Civil Engineer:

Structural Engineer:

City of Apple Valley

AVFS 1 Remodel

Elevations

Project Number 131218


Date 12-18-13

Drawn By Team 2


Checked By P. Strothers

A500


Scale 1/8" = 1'-0"

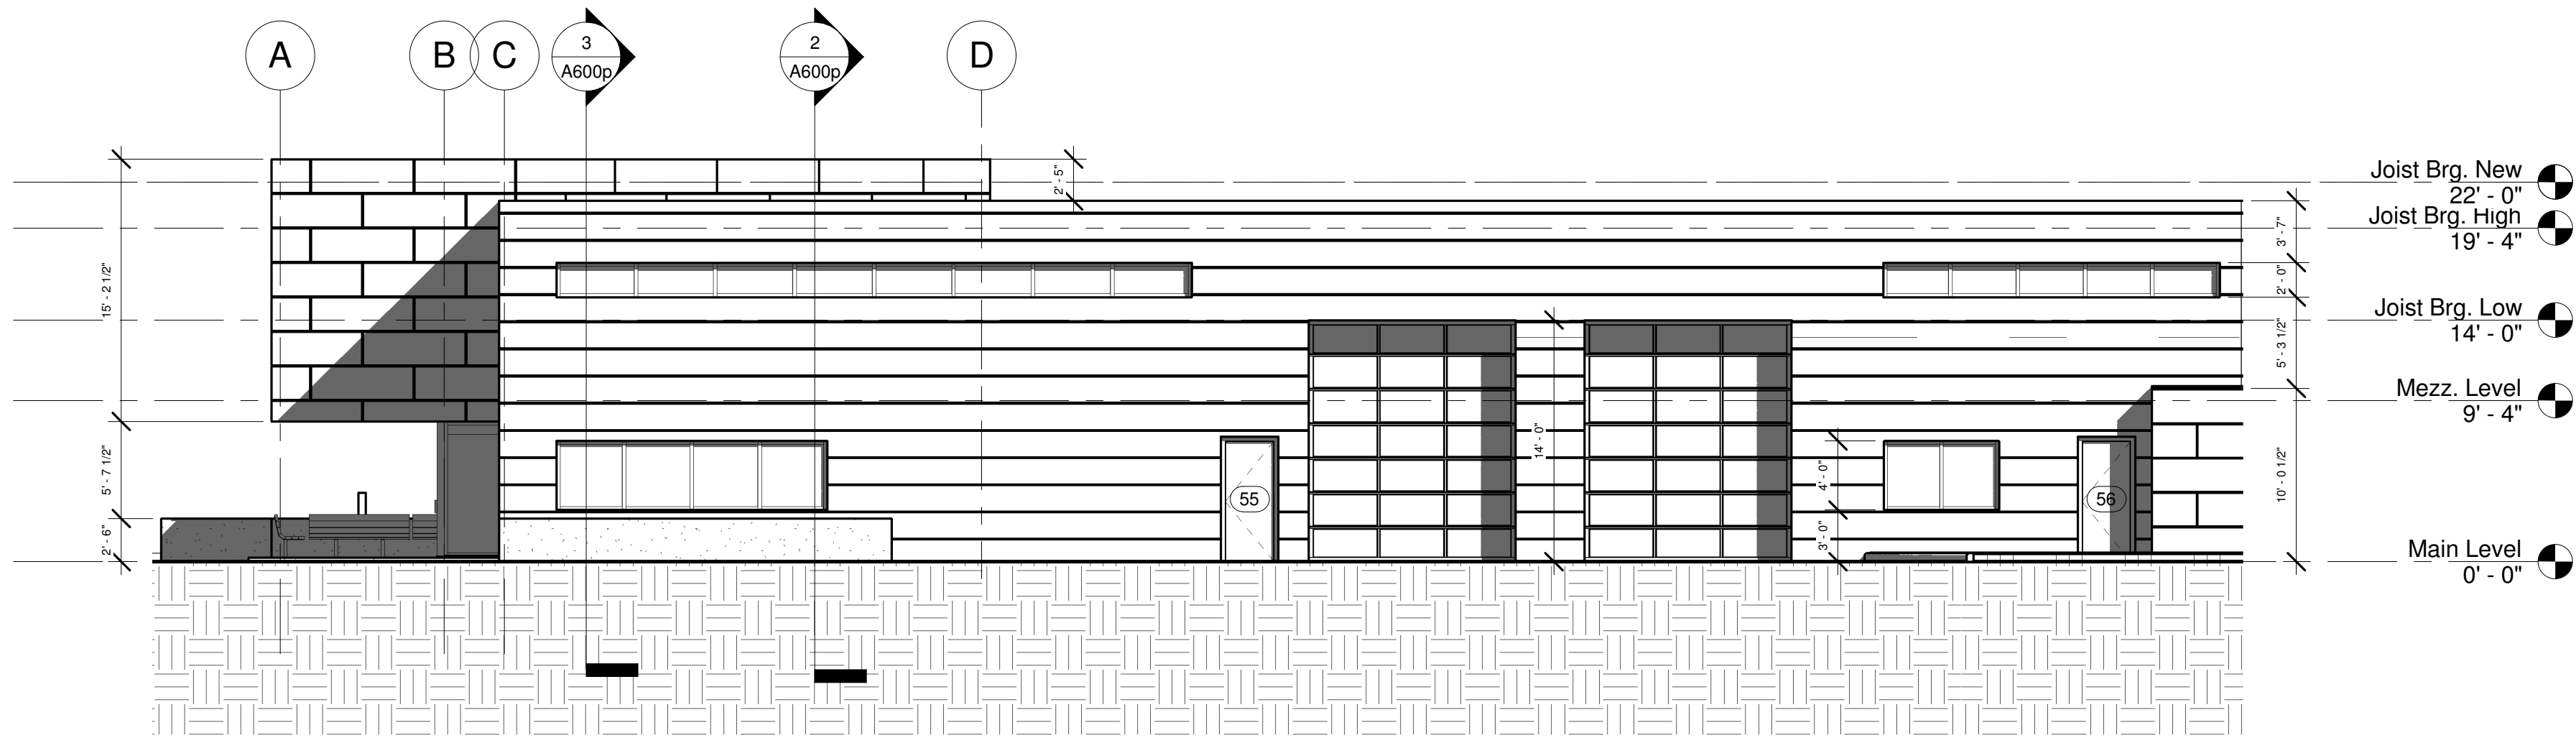

③ East  
1/8" = 1'-0"

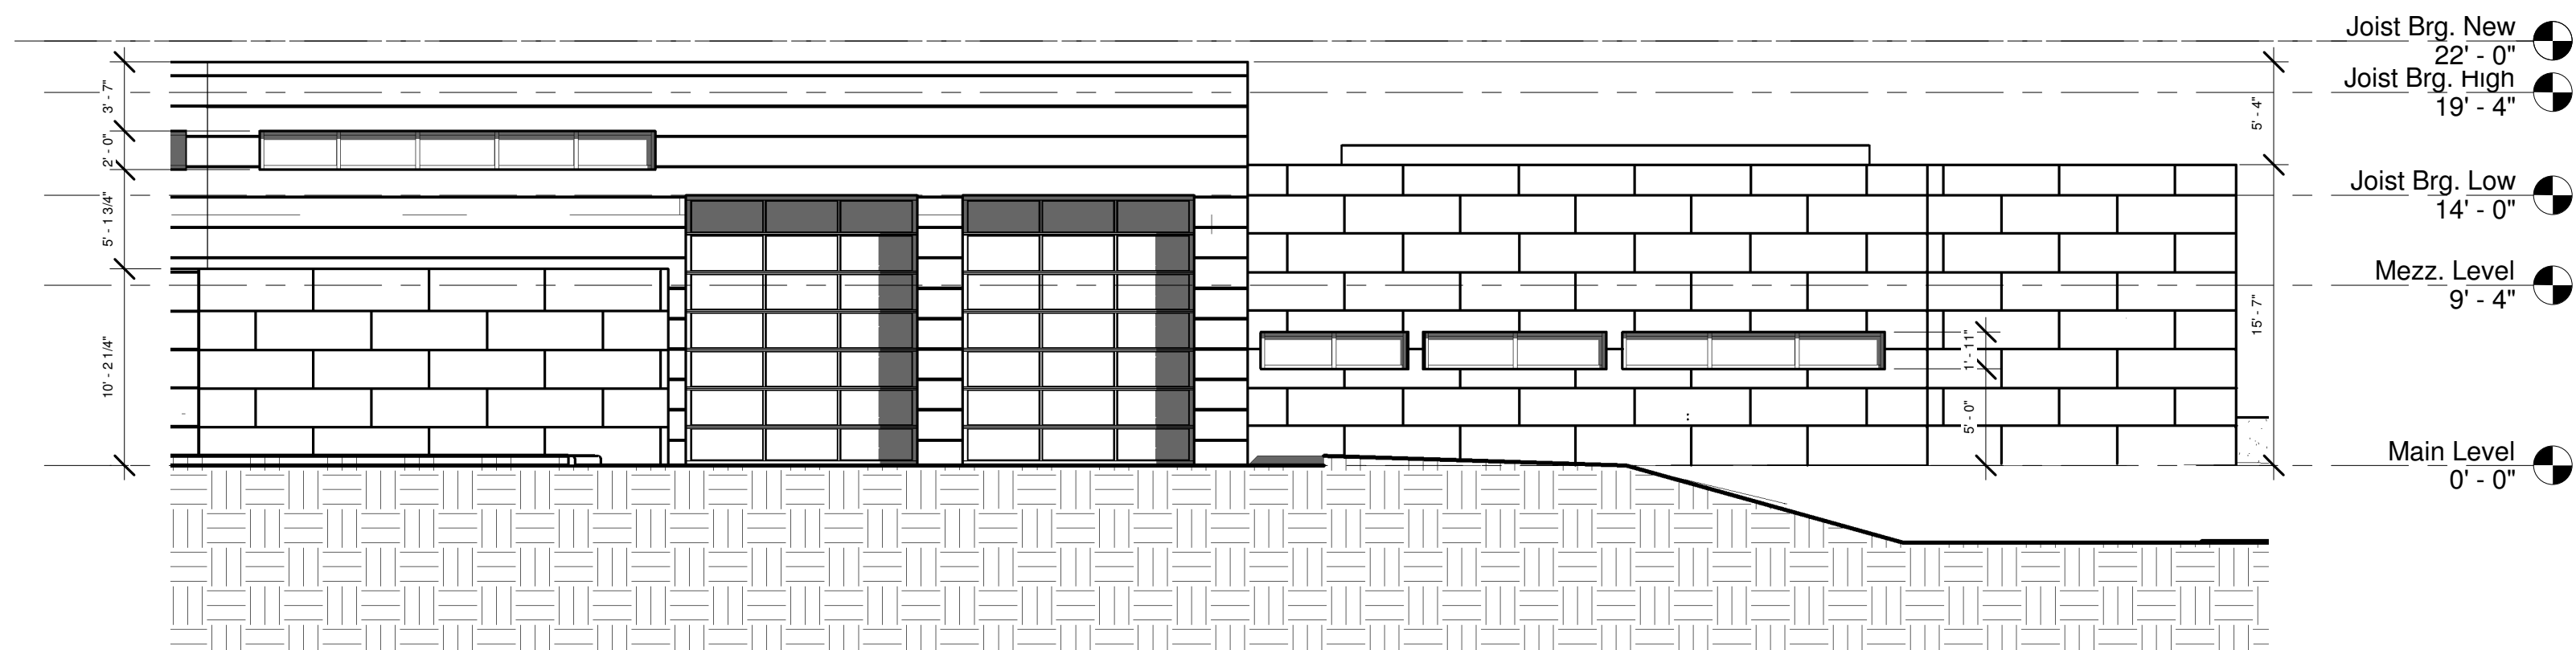

② Northeast  
1/8" = 1'-0"

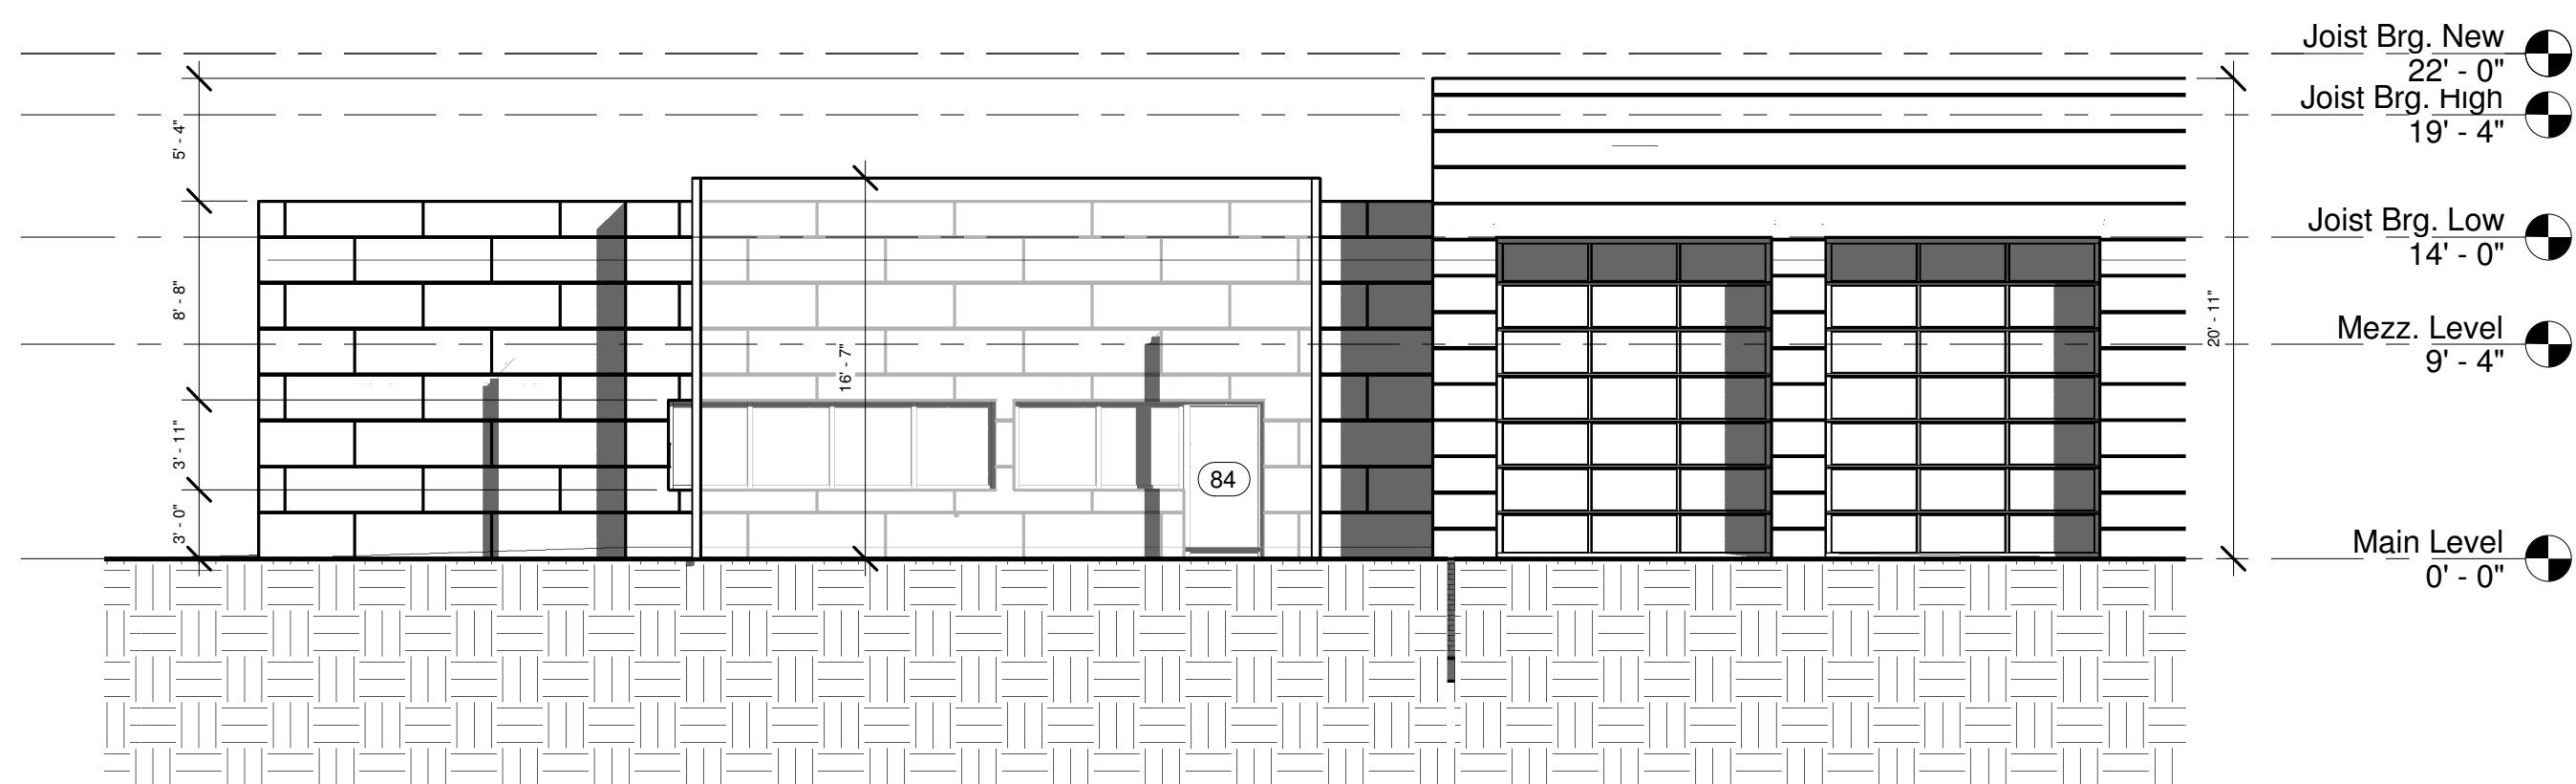

① Southwest  
1/8" = 1'-0"