



one bedroom unit with walk-thru closet
 scale: 1/4" = 1'-0"

one bedroom unit-699sf

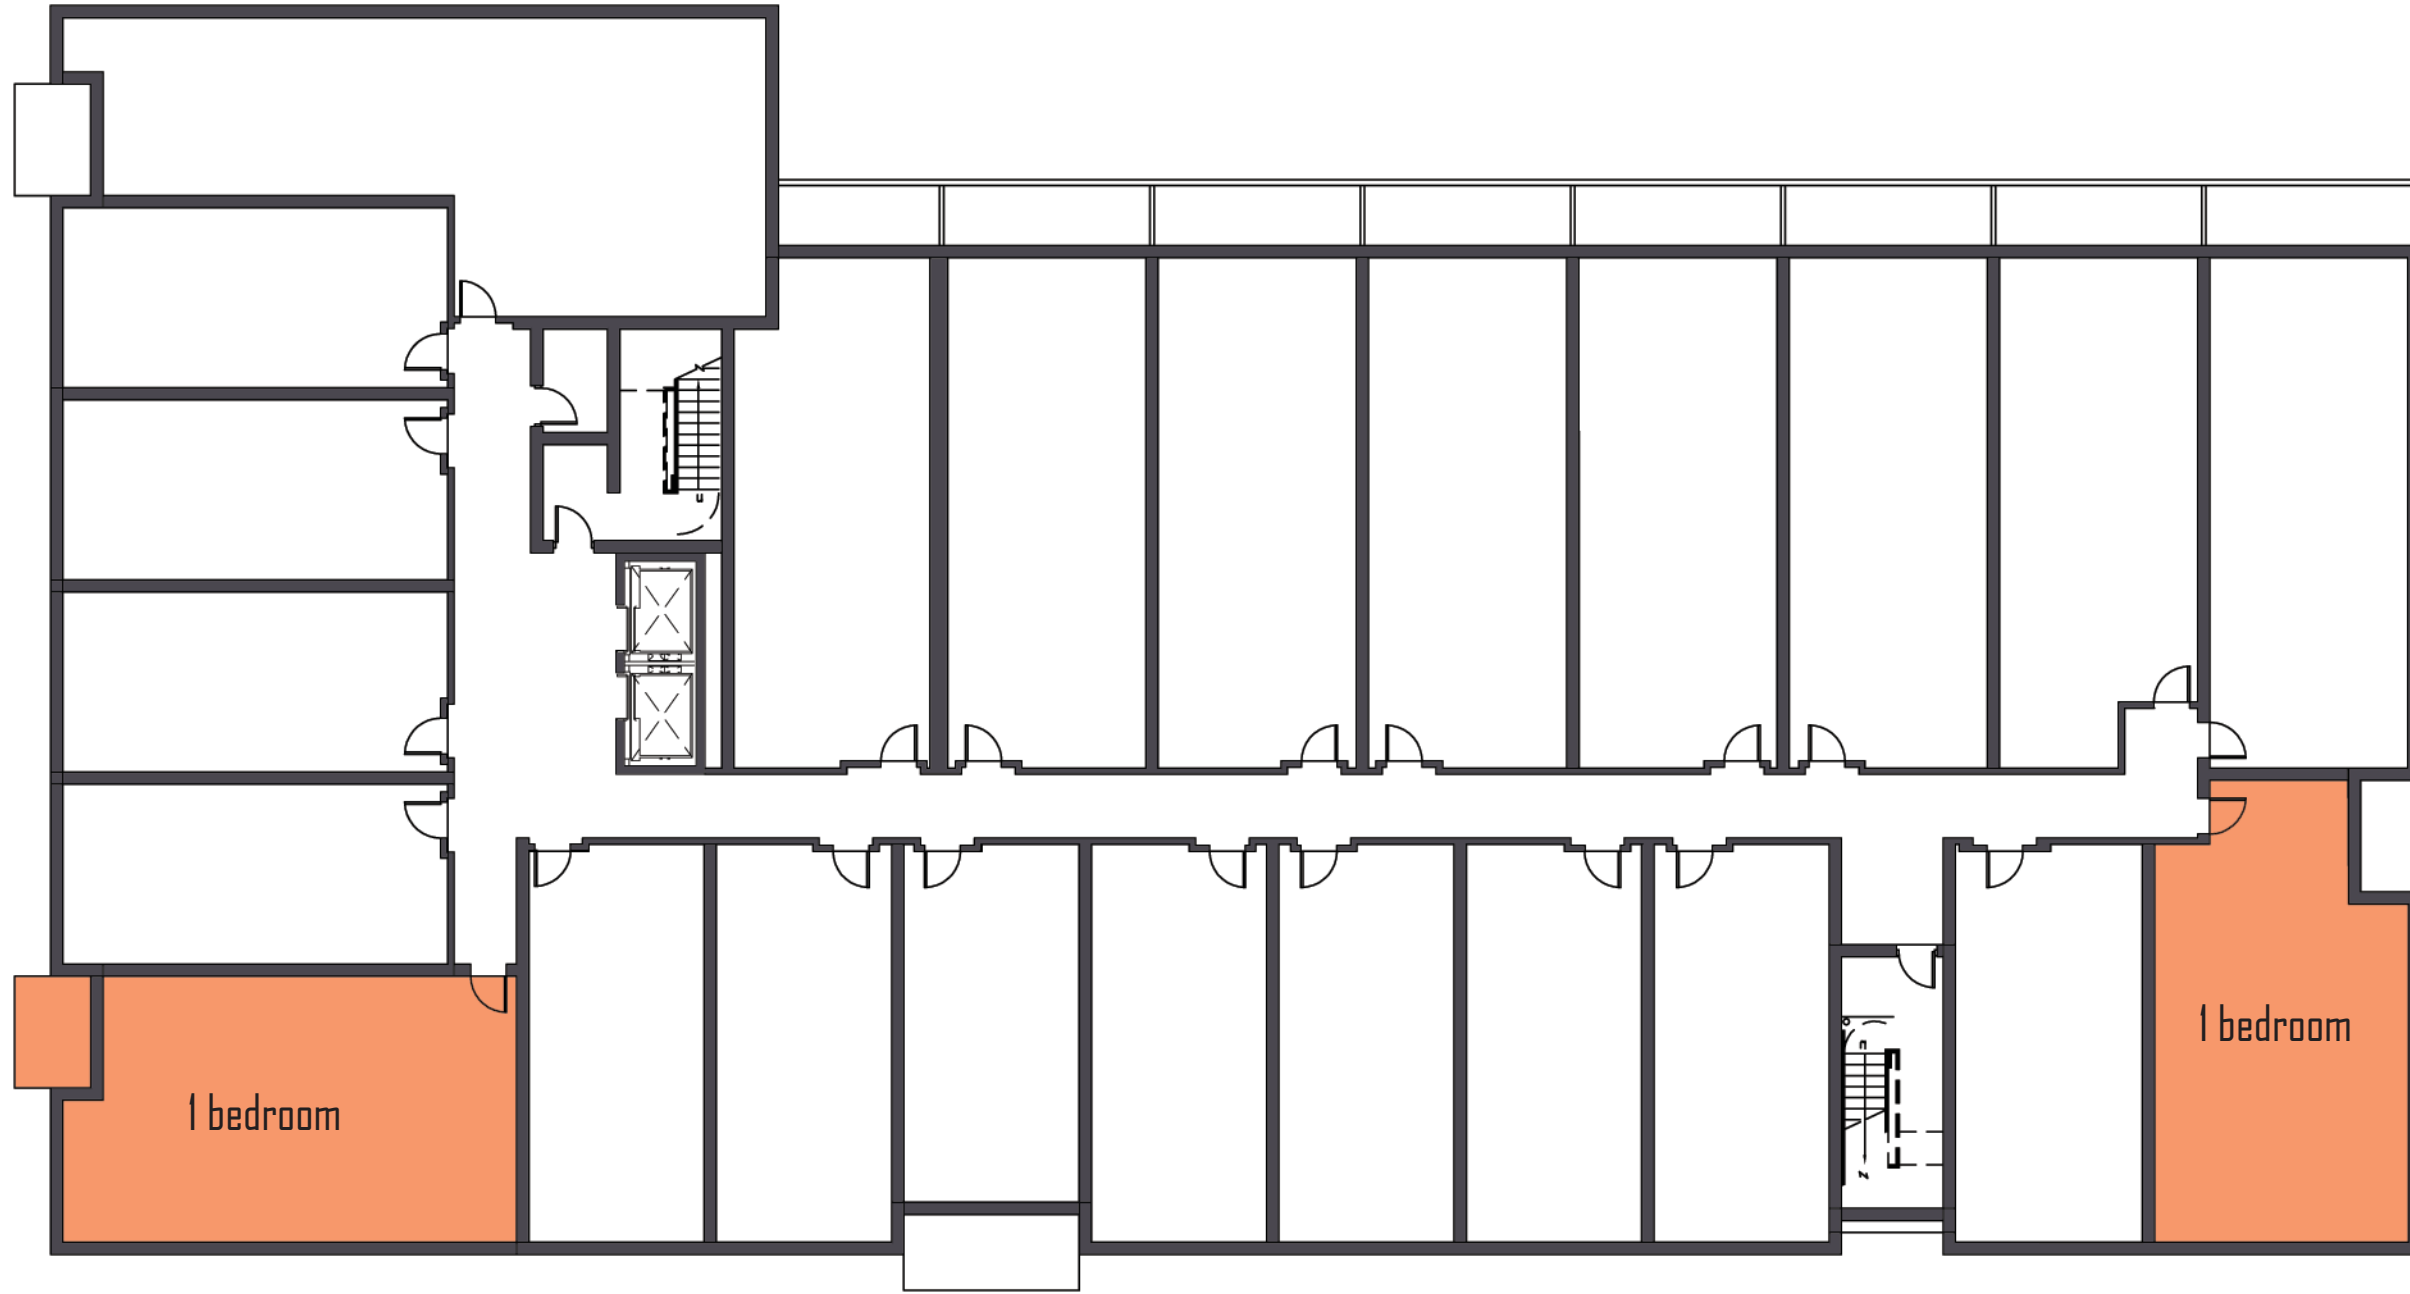


1 bedroom locations

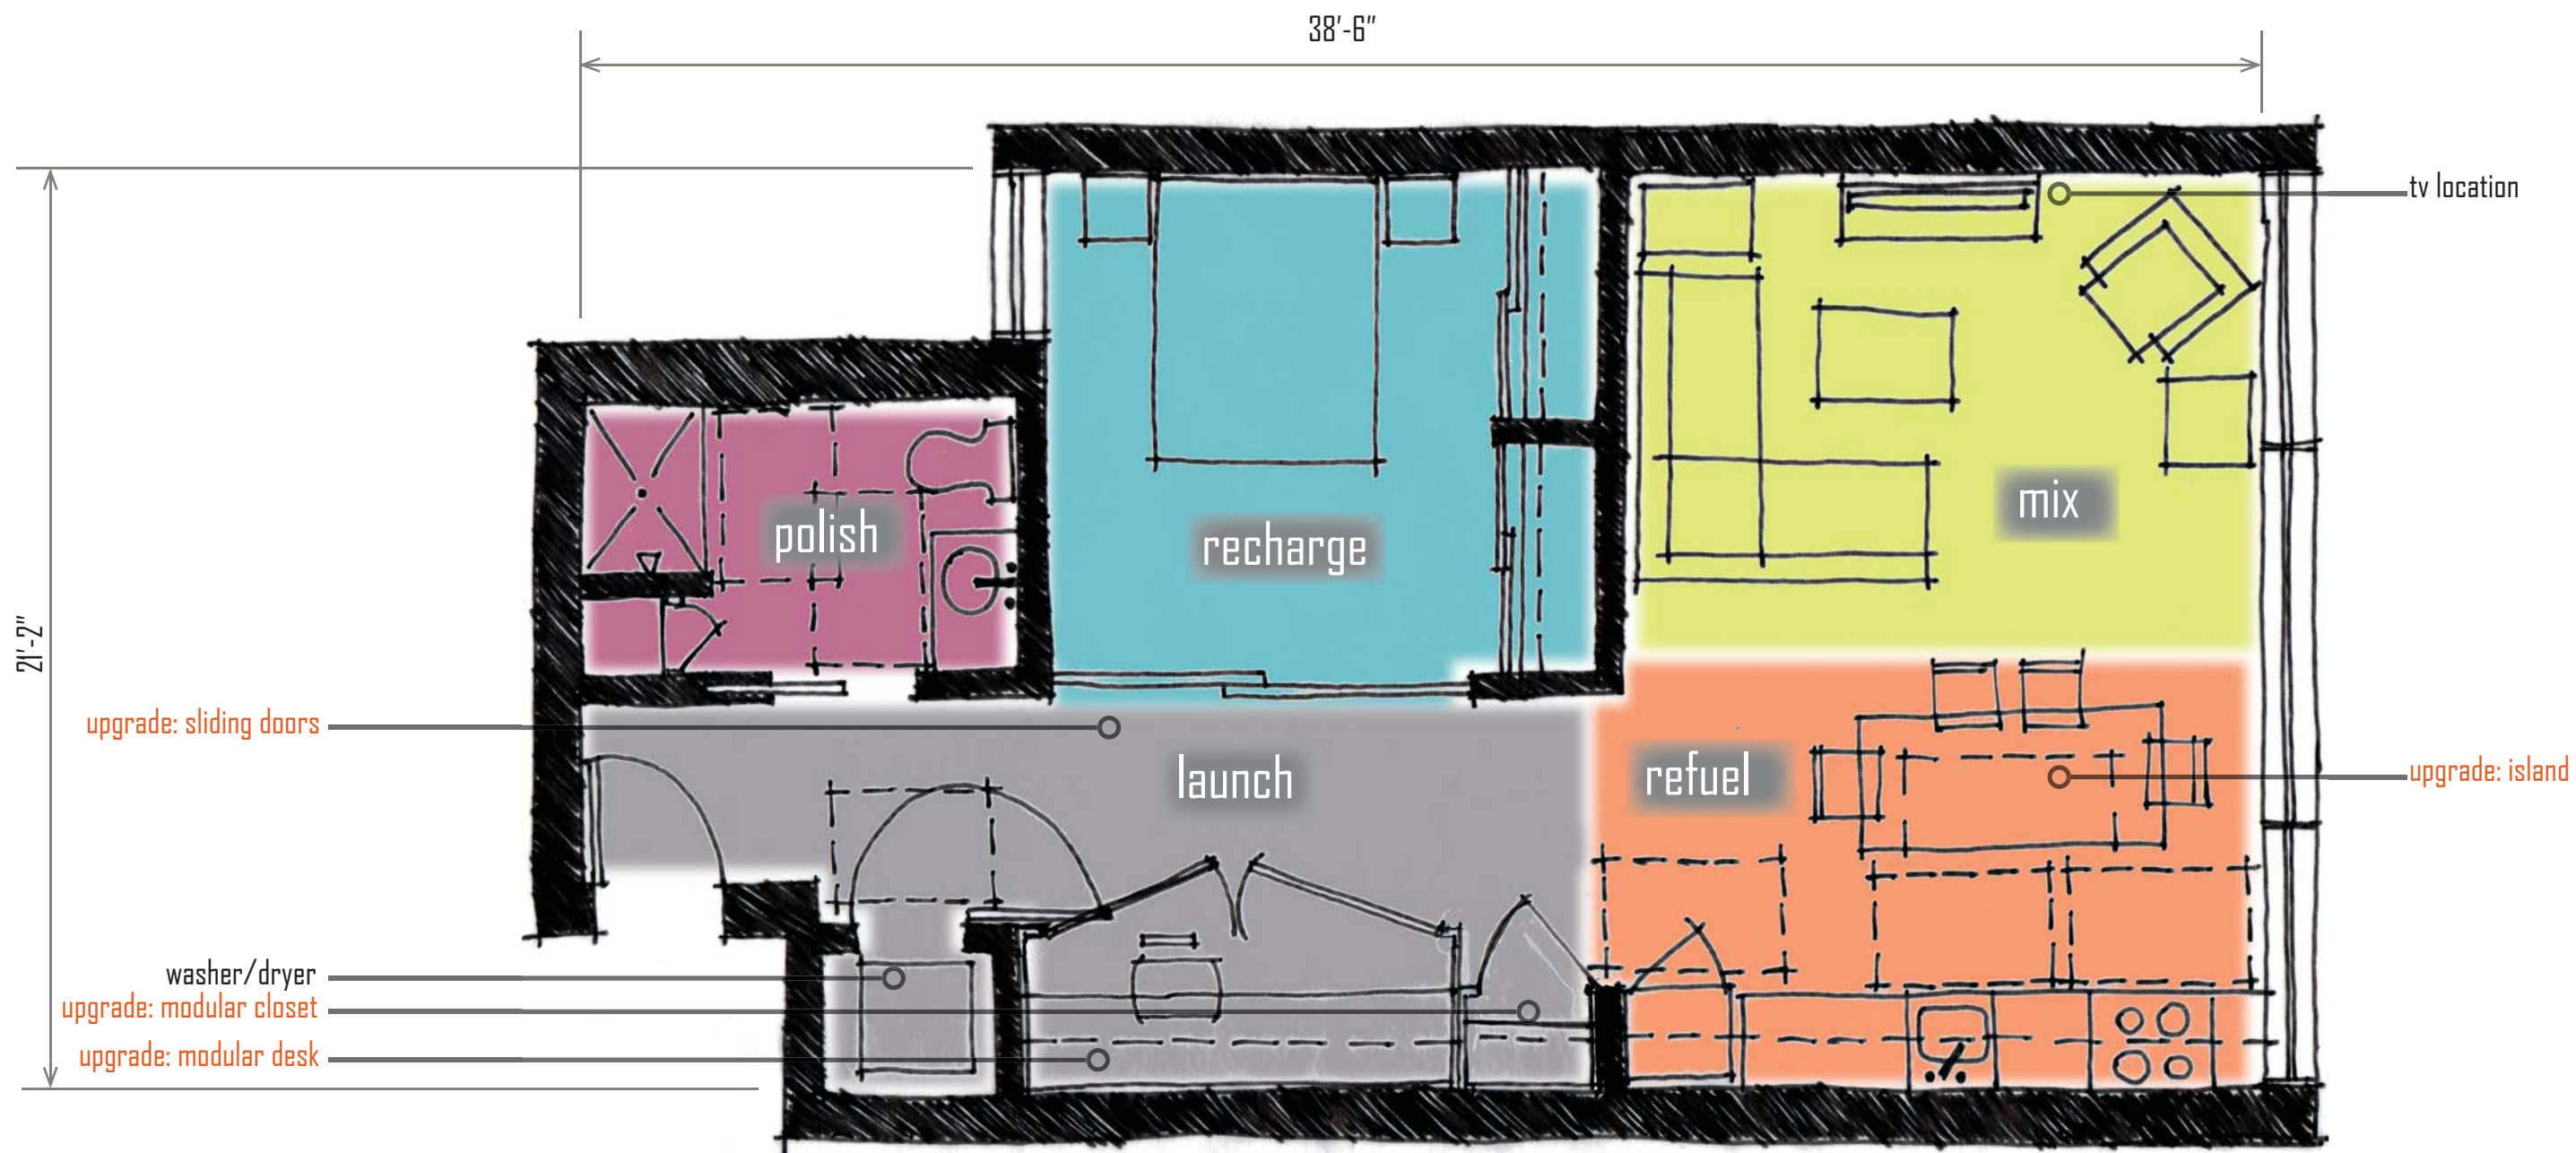

one bedroom unit
scale: 1/4" = 1'-0"

one bedroom unit-738sf

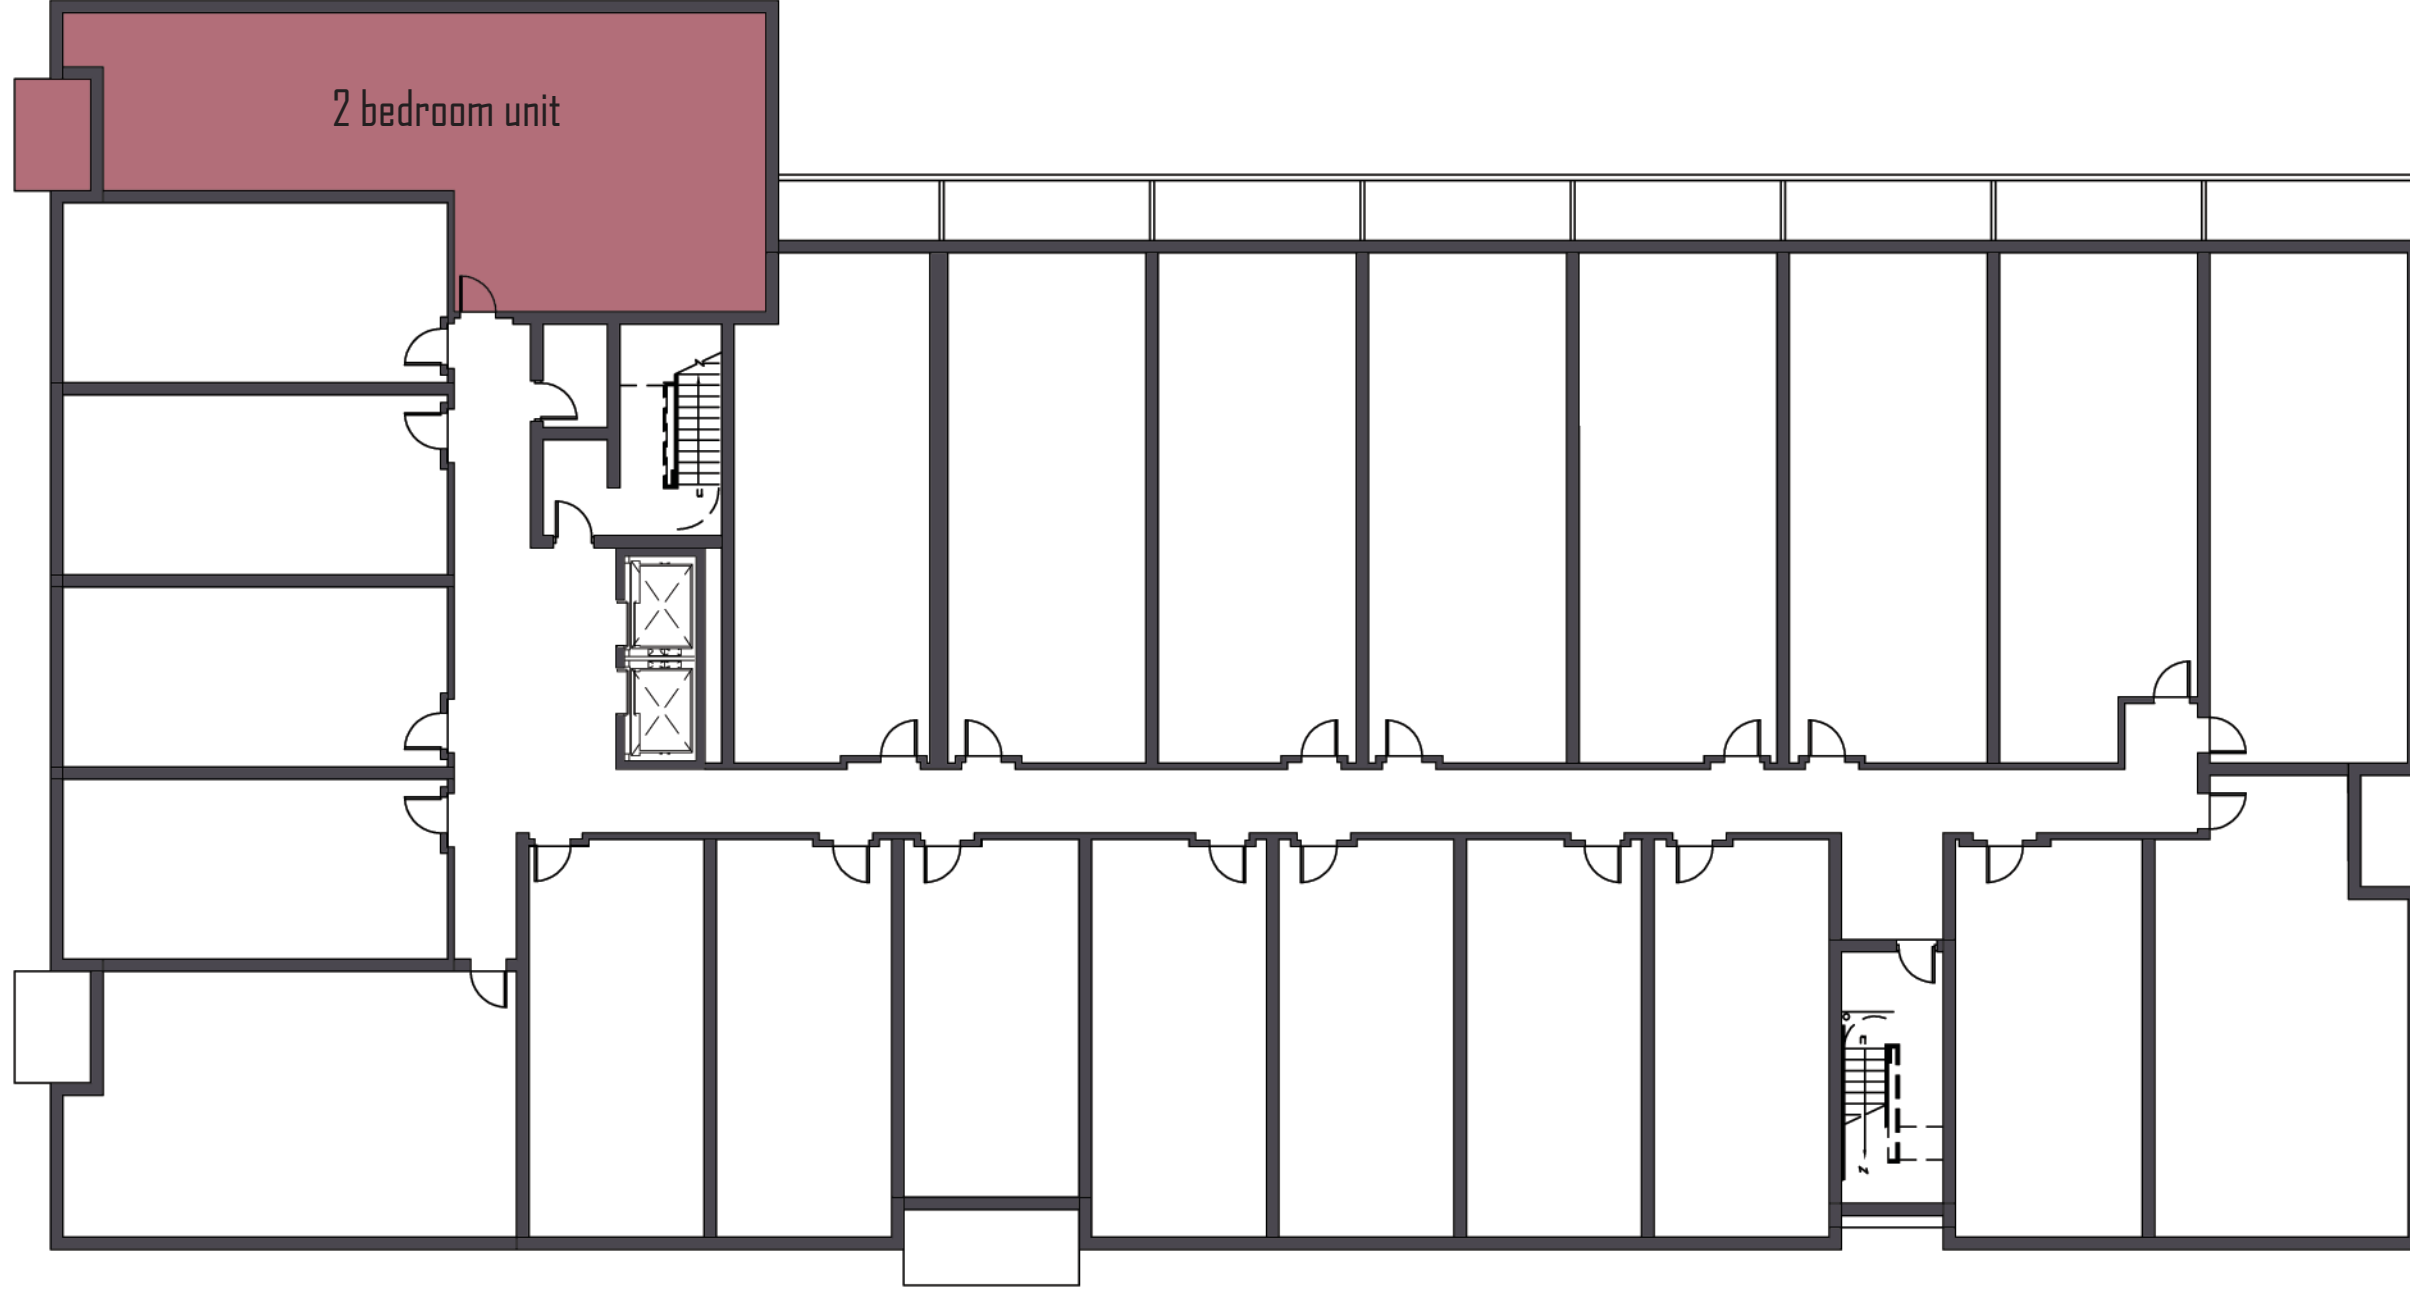

2 bedroom location




two bedroom unit - master bedroom with best view
 scale: 1/4" = 1'-0"

two bedroom unit-1,097sf



two bedroom unit - living room with best view
 scale: 1/4" = 1'-0"


two bedroom unit-1,097sf

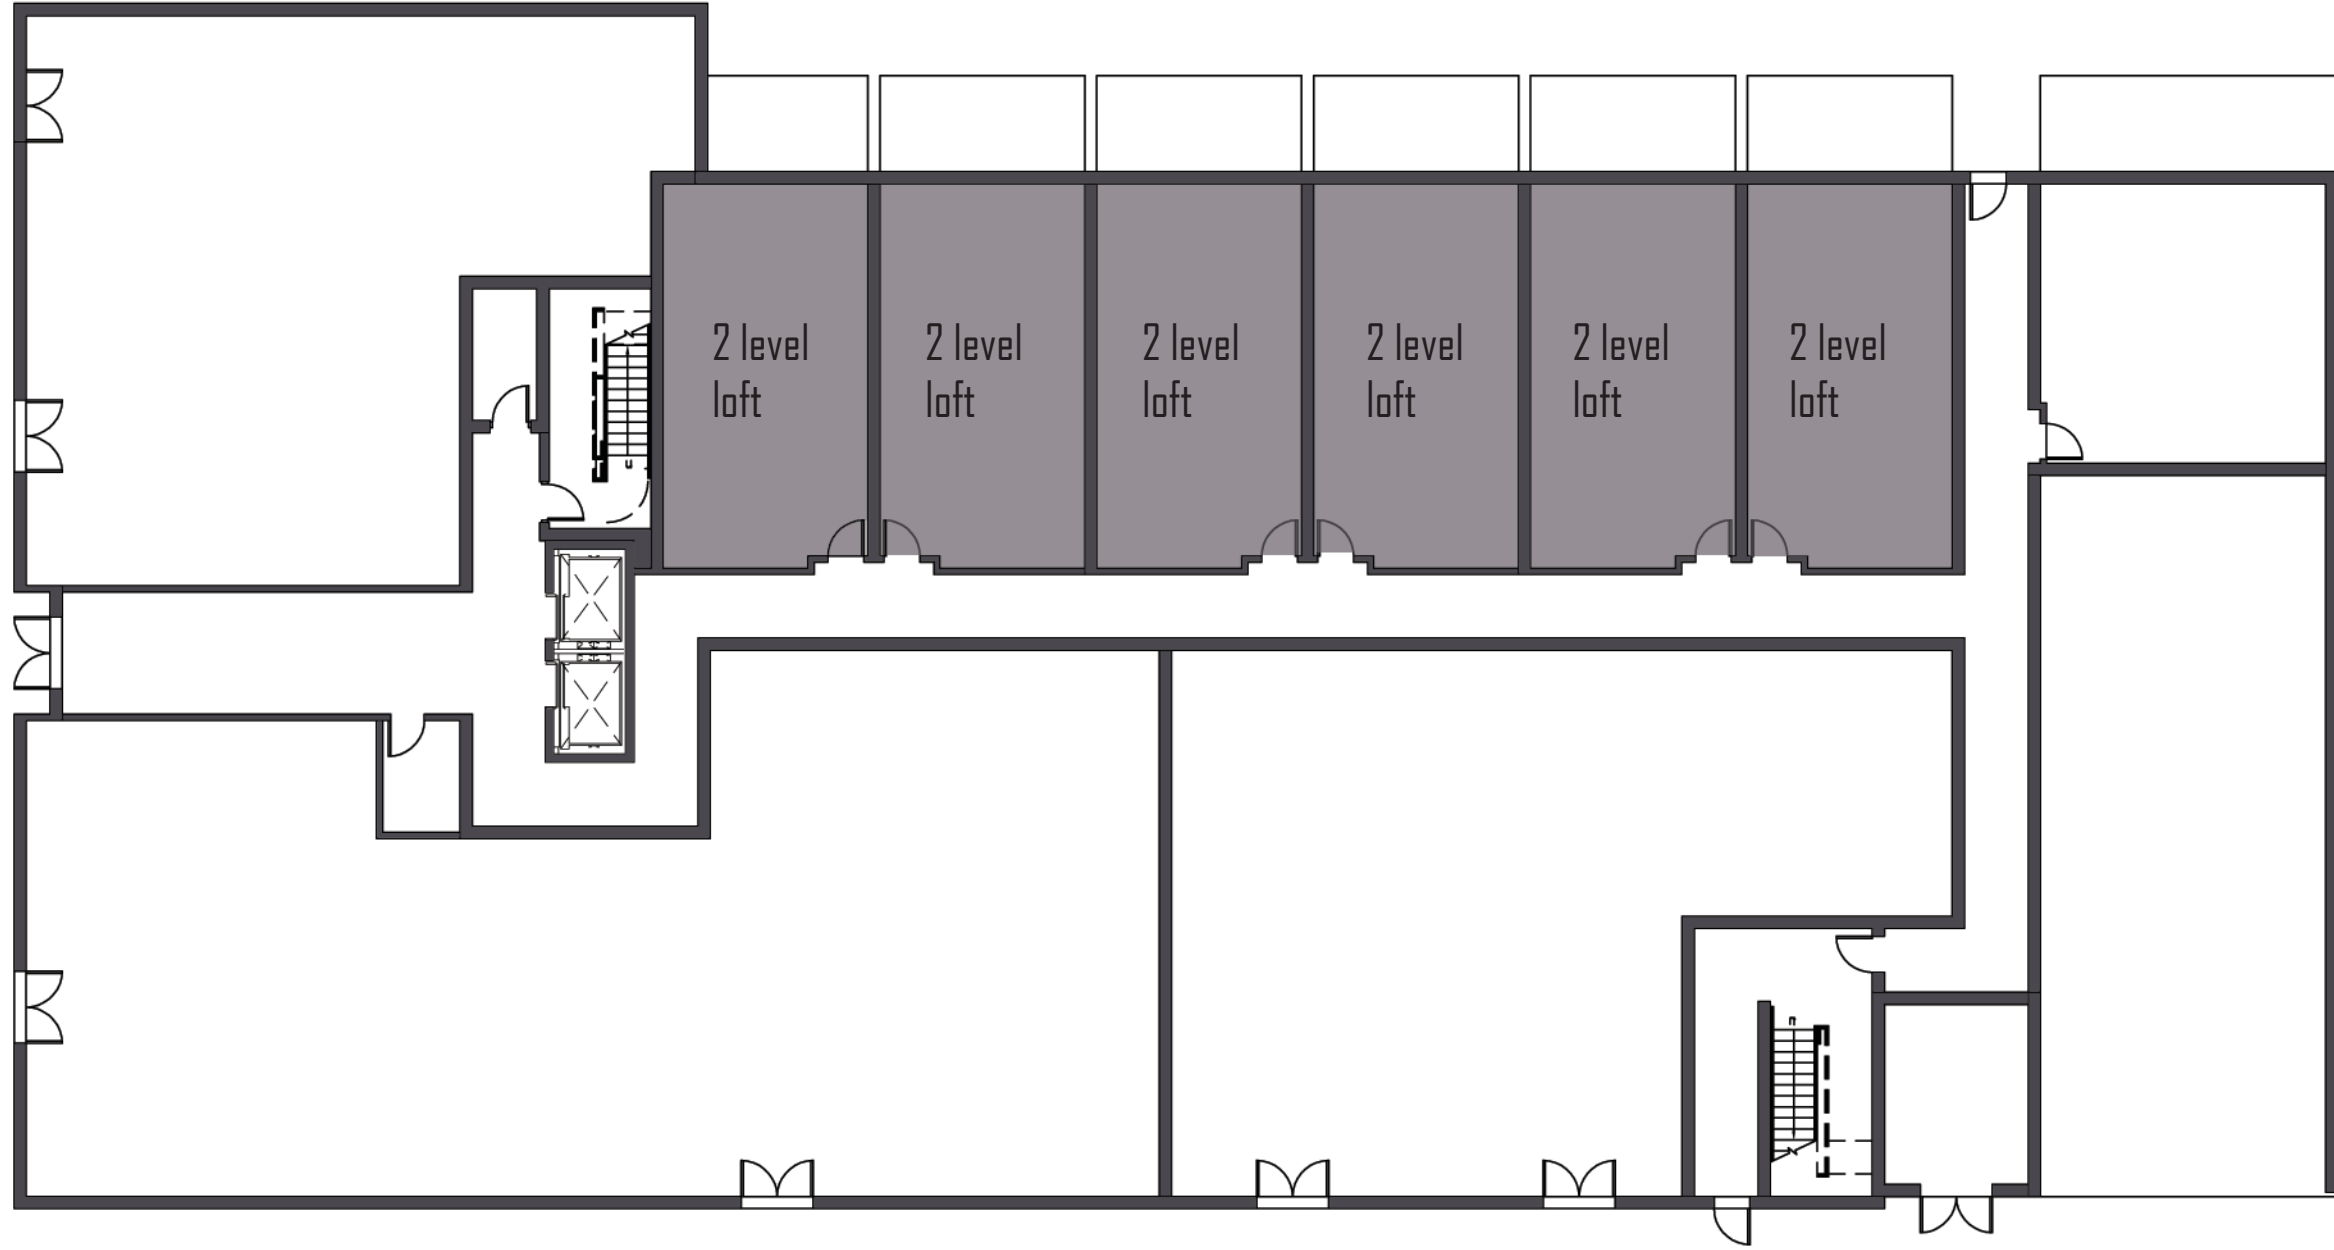

2 level lofts location




first floor
scale: 1/4" = 1'-0"

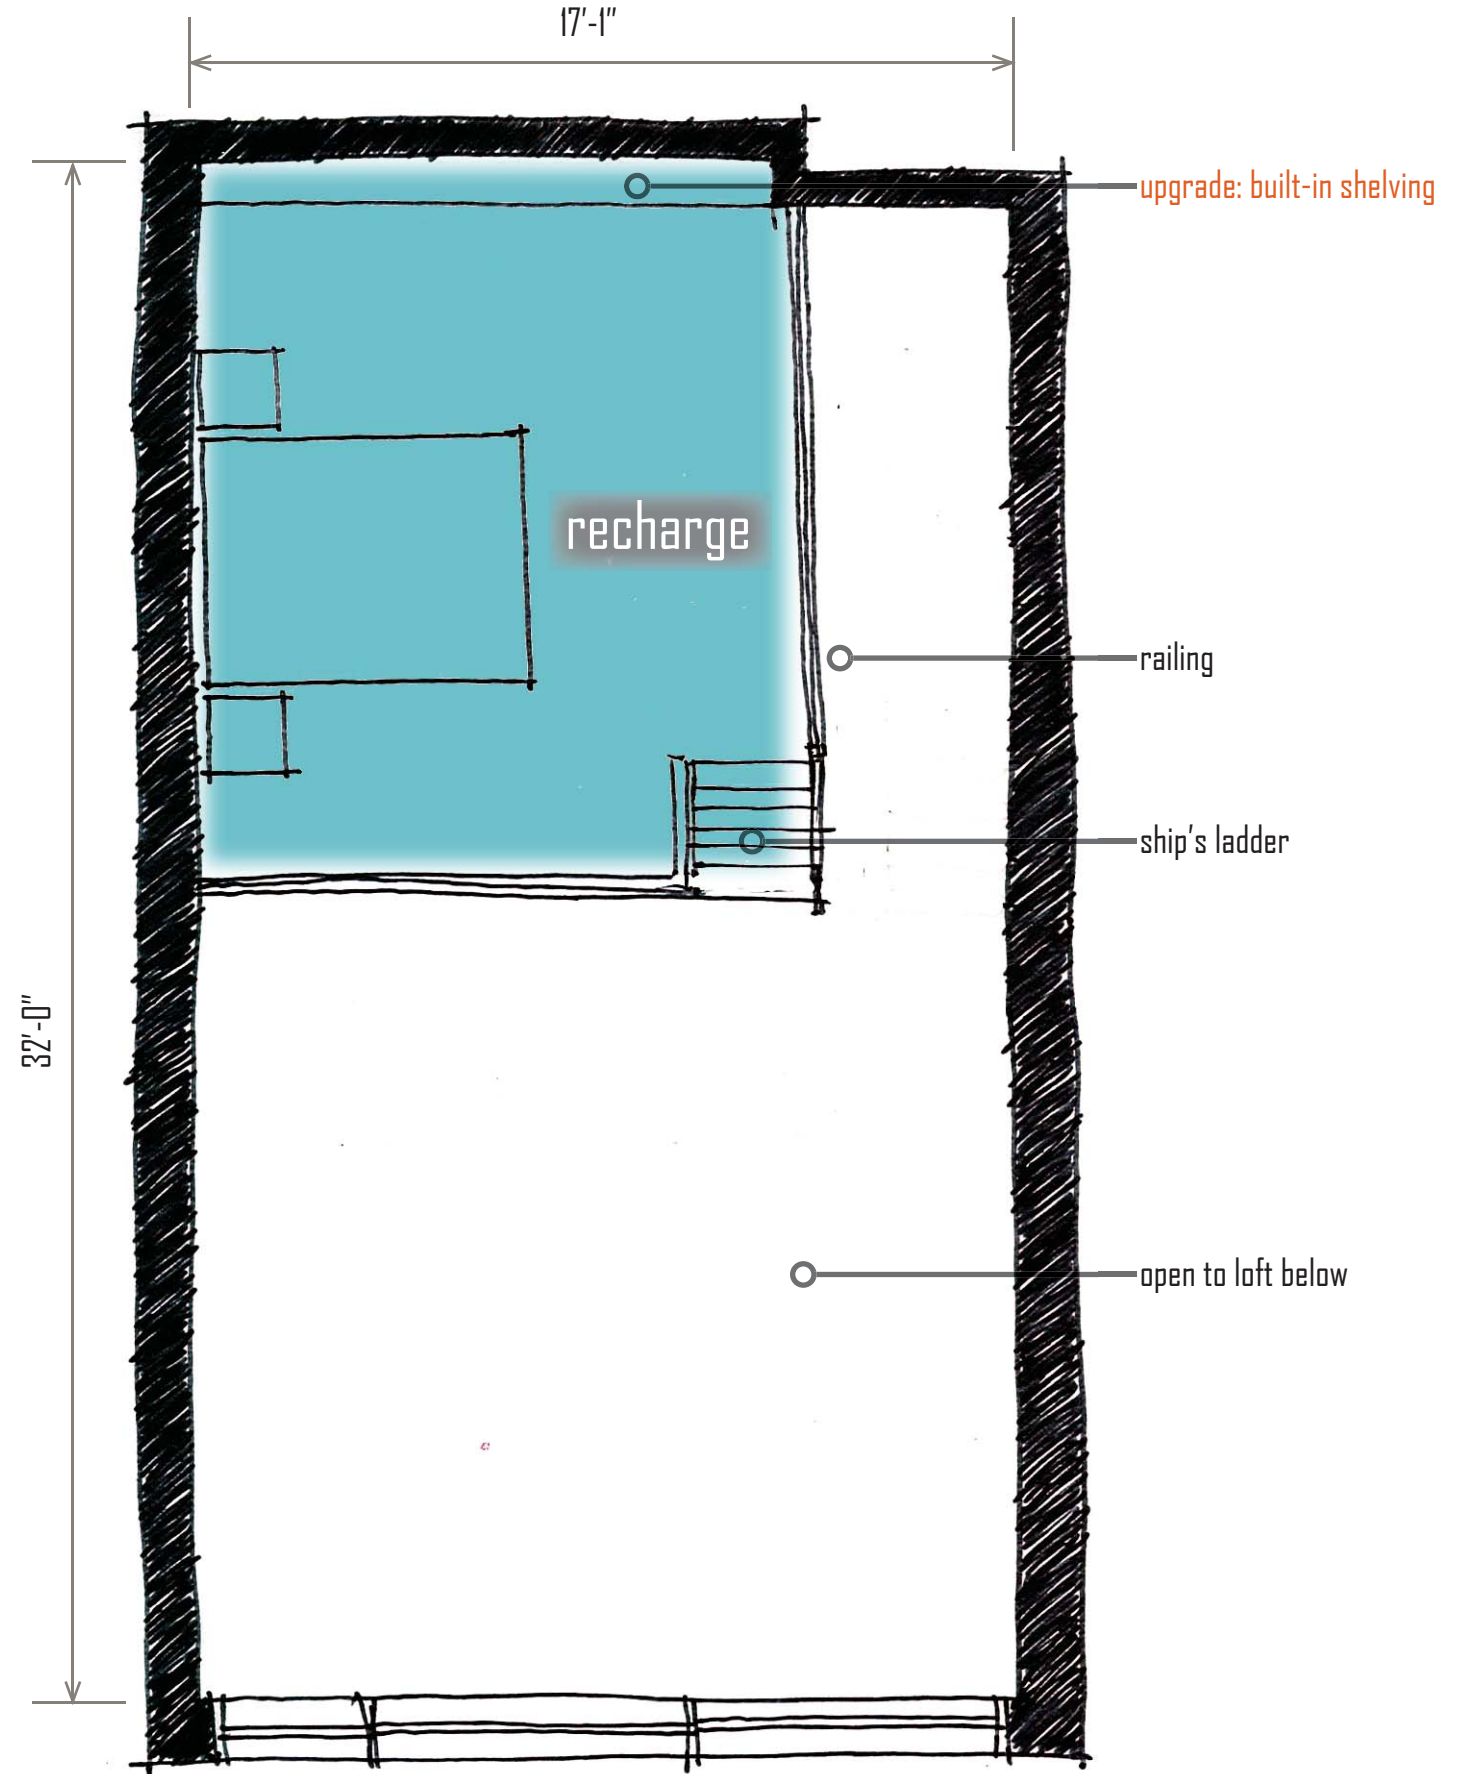


second floor
scale: 1/4" = 1'-0"

loft unit

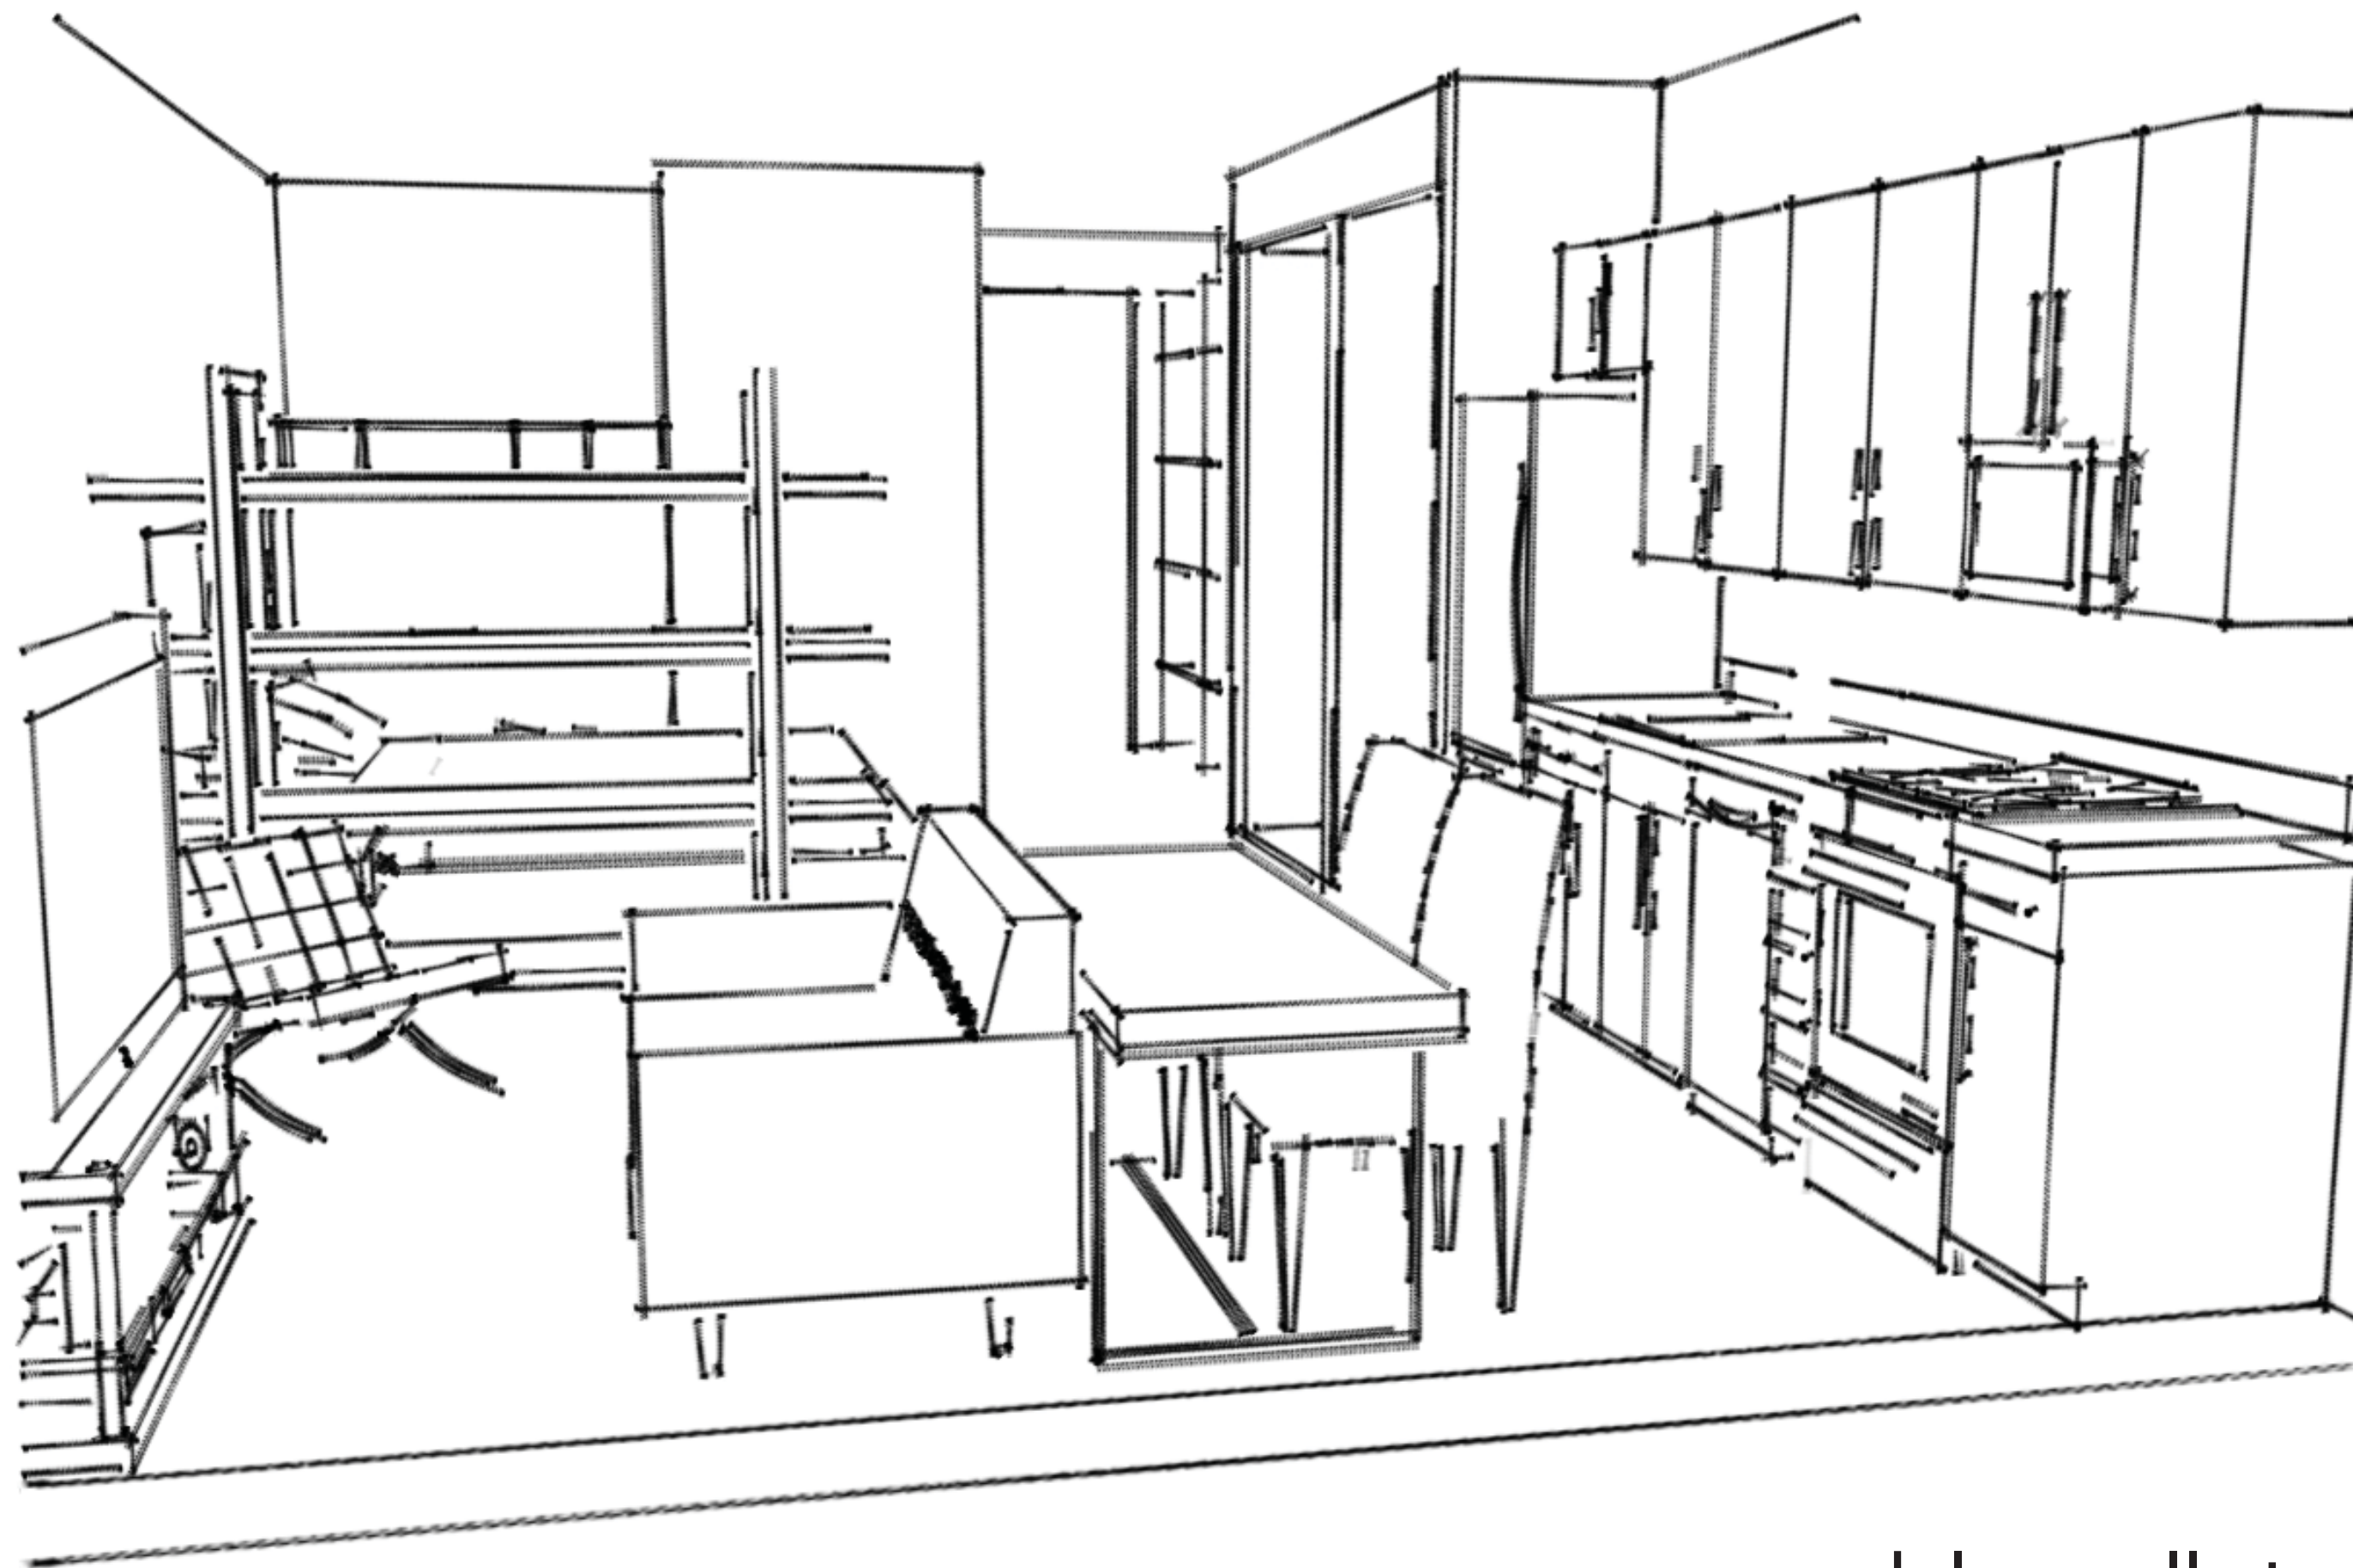


modular wall view

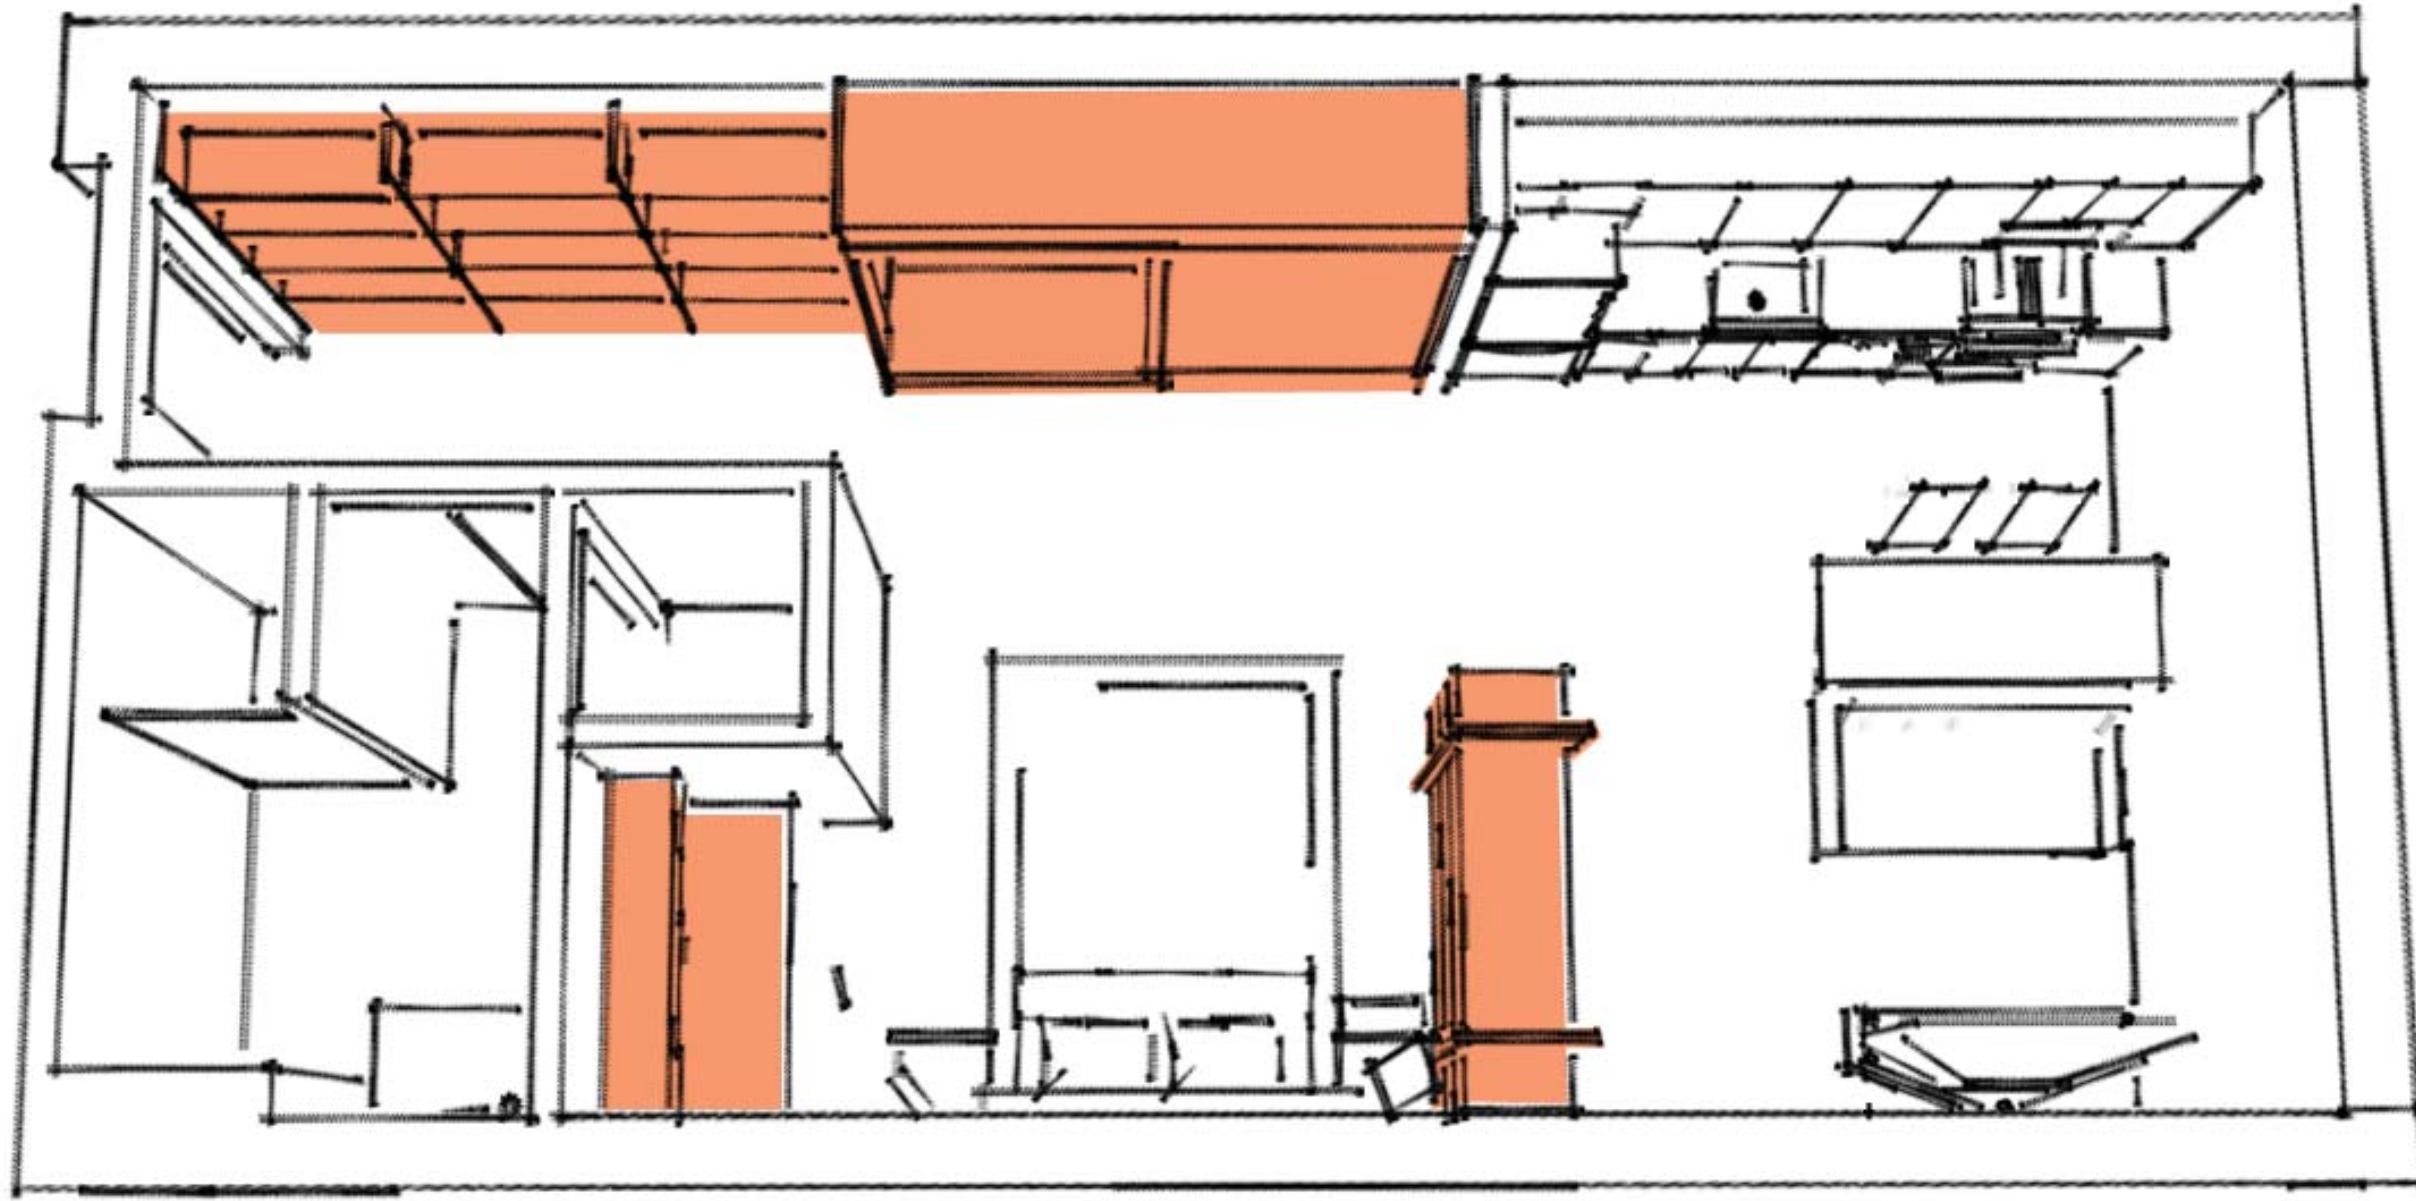

studio unit

modular upgrades

bird's eye view

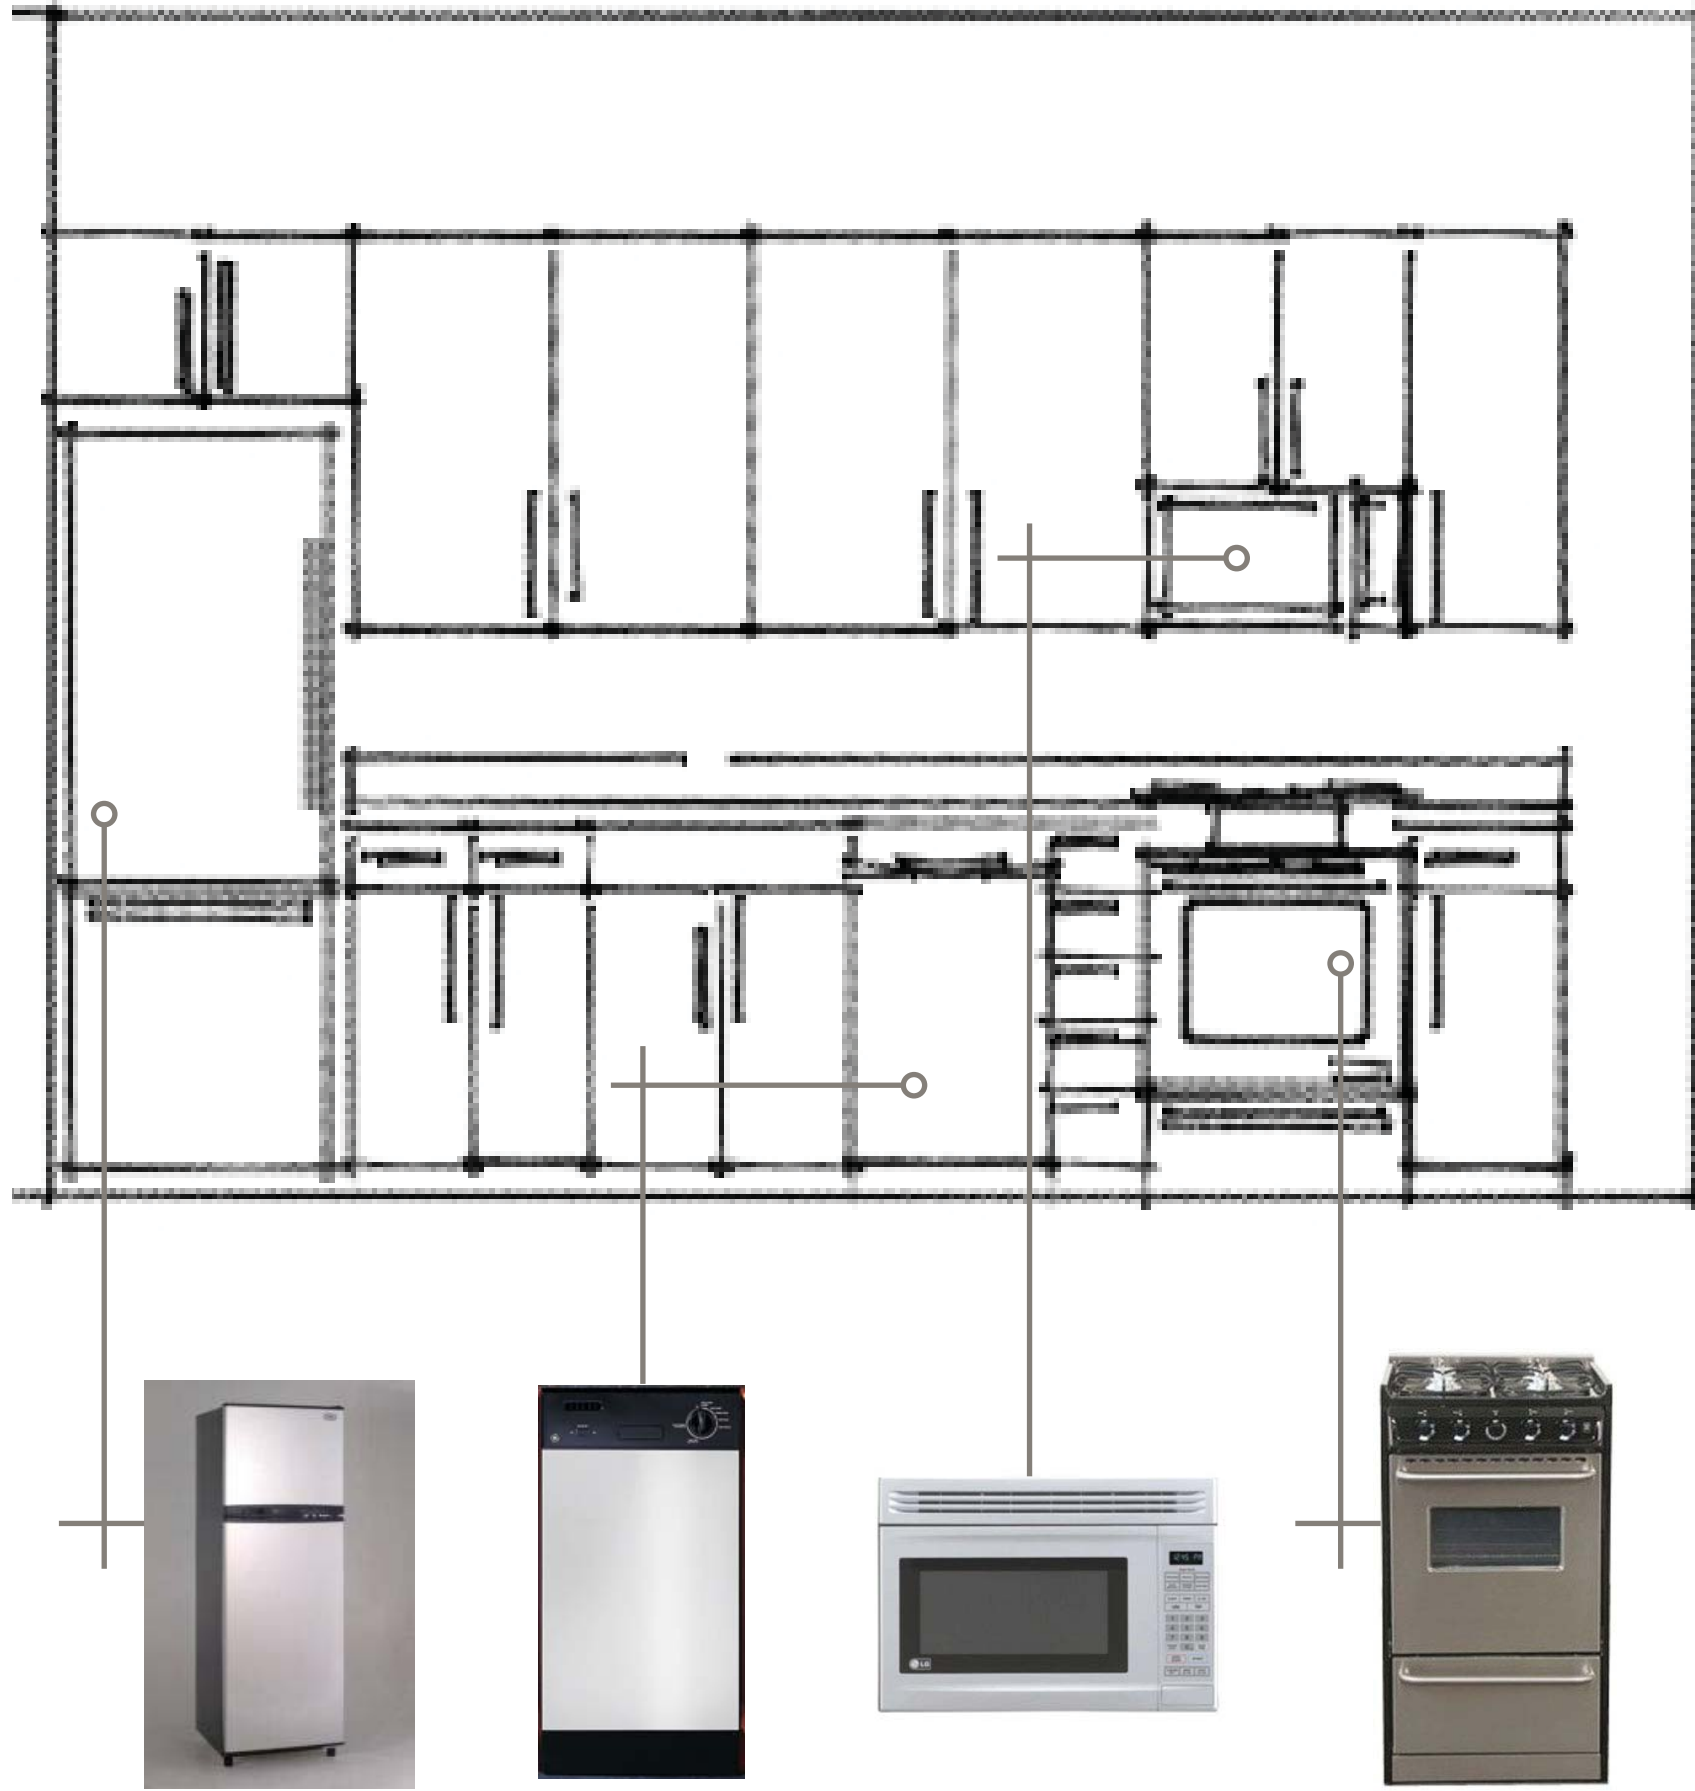

slimline appliances