



**DINING WALL - ELEVATION**  
SCALE 1:50

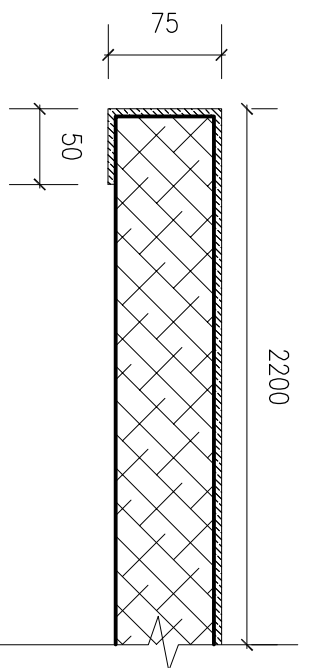

**ART FEATURE - EDGING DETAIL**  
SCALE 1:5

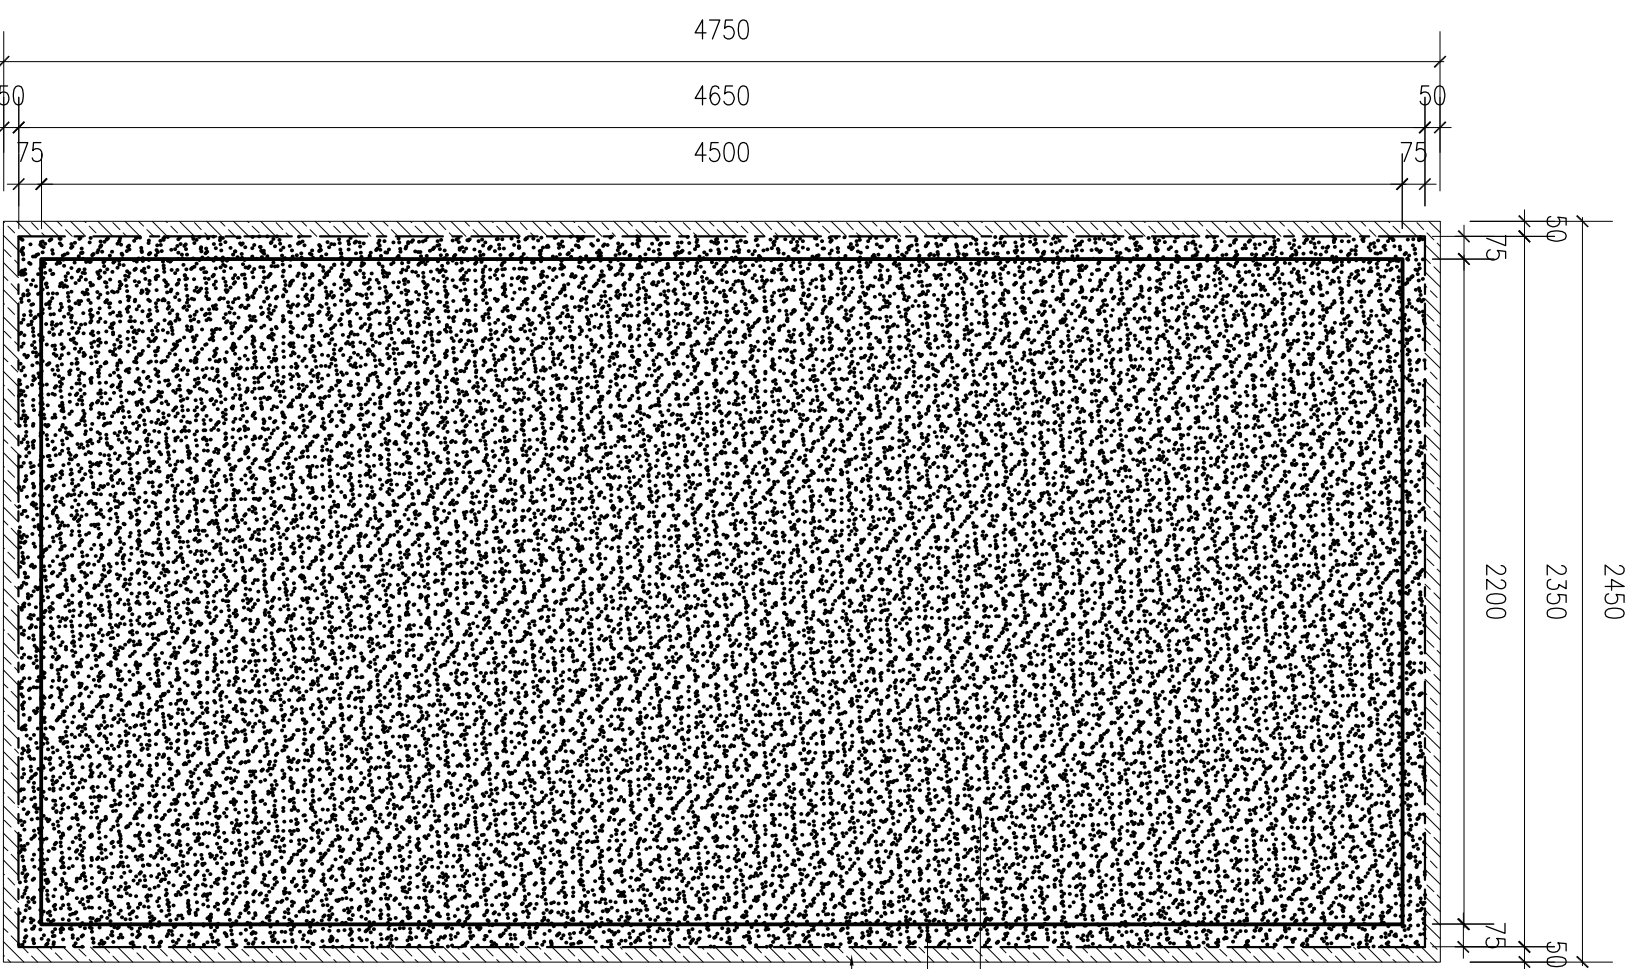

- final painting area shown
- painting bleed to wrap panel edge (painting extension)
- plain canvas to wrap panel behind (no painting)

**ART FEATURE - ELEVATION**  
SCALE 1:25