
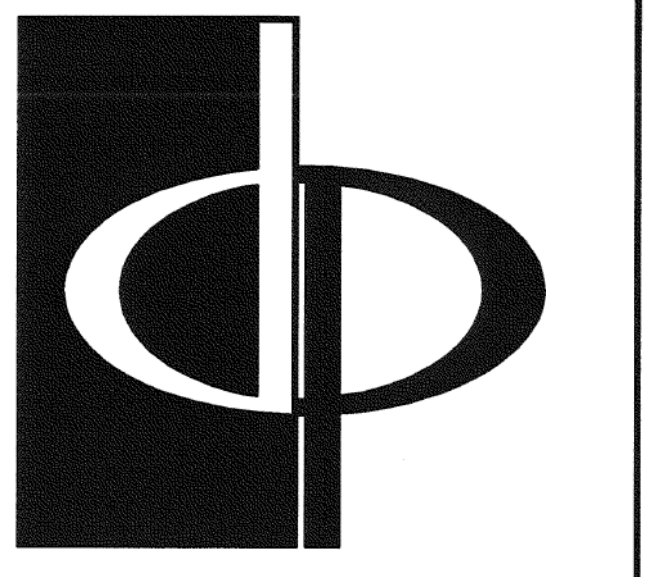
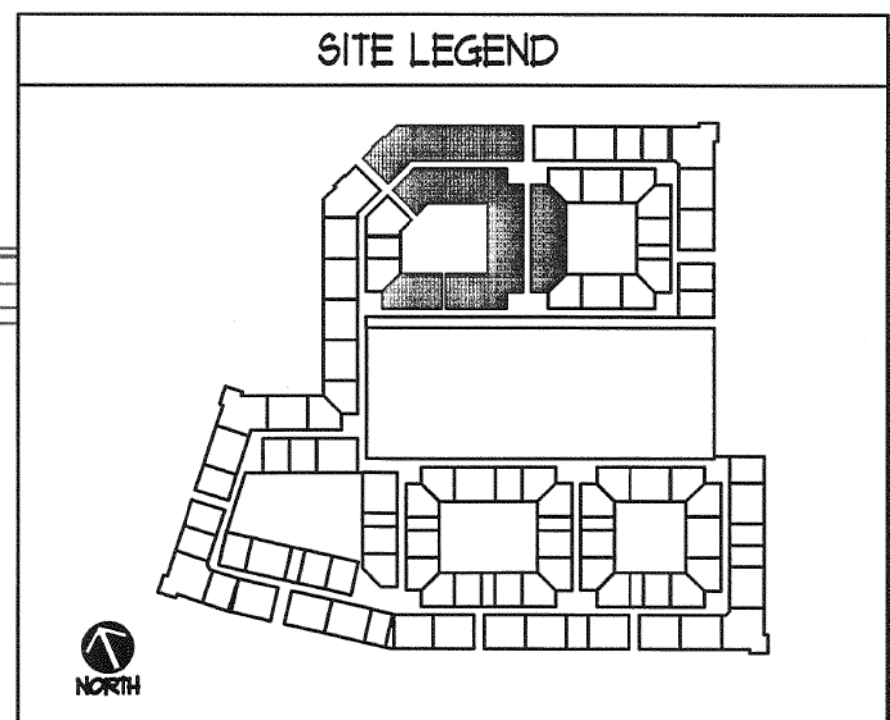


**BUILDING 2000 MEZZANINE PLAN**  
SCALE: 1/8" = 1'-0"

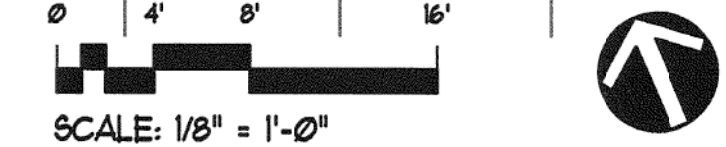

**THE PRESTON PARTNERSHIP, LLC**  
A MULTI-DISCIPLINARY DESIGN FIRM  
1000 ABERNATHY ROAD NR. SUITE 600  
ATLANTA, GEORGIA 30328  
TELEPHONE: 770 396 7248  
FAX: 770 396 2945  
WWW.THEPRESTONPARTNERSHIP.COM

CONSULTANT

SEAL  
TDLR# A6800503

PROJECT  
**HERMAN MUSEUM  
PHASE II**  
3 HERMAN MUSEUM CIRCLE  
HOUSTON, TEXAS 77044  
HARRIS COUNTY

FOR  
**ARCHSTONE SMITH**  
201 SOUTH HEIGHTS BOULEVARD  
UNIT 1928  
HOUSTON, TEXAS 77007  
713-863-9015

PRINTED  
ISSUED FOR PERMIT 09/12/05  
ISSUED FOR CONSTRUCTION 11/6/05

REVISIONS


DATE 09/12/05  
JOB NUMBER 0511706  
DRAWN BY REE  
CHECKED BY JRS  
DRAWING TITLE BUILDING 2000 MEZZANINE PLAN  
DRAWING NUMBER A1-10  
COMMENTS