




11 KITCHEN ELEVATION
A3-06 SCALE: 1/4" = 1'-0"

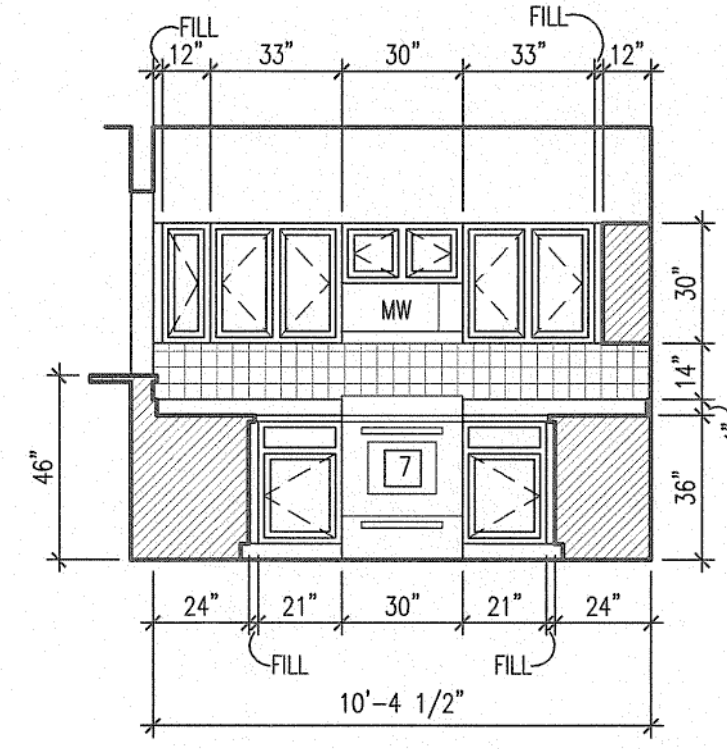


10 KITCHEN ELEVATION
A3-06 SCALE: 1/4" = 1'-0"

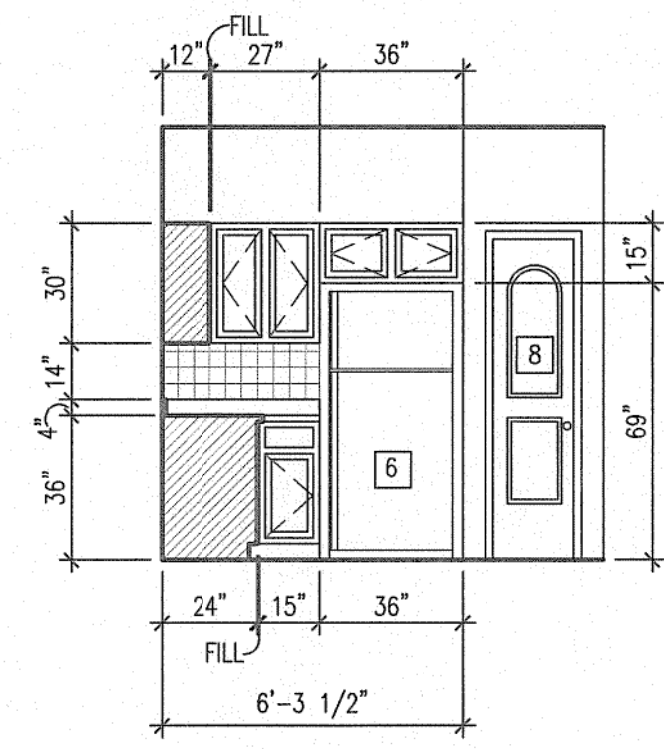

9 KITCHEN ELEVATION
A3-06 SCALE: 1/4" = 1'-0"

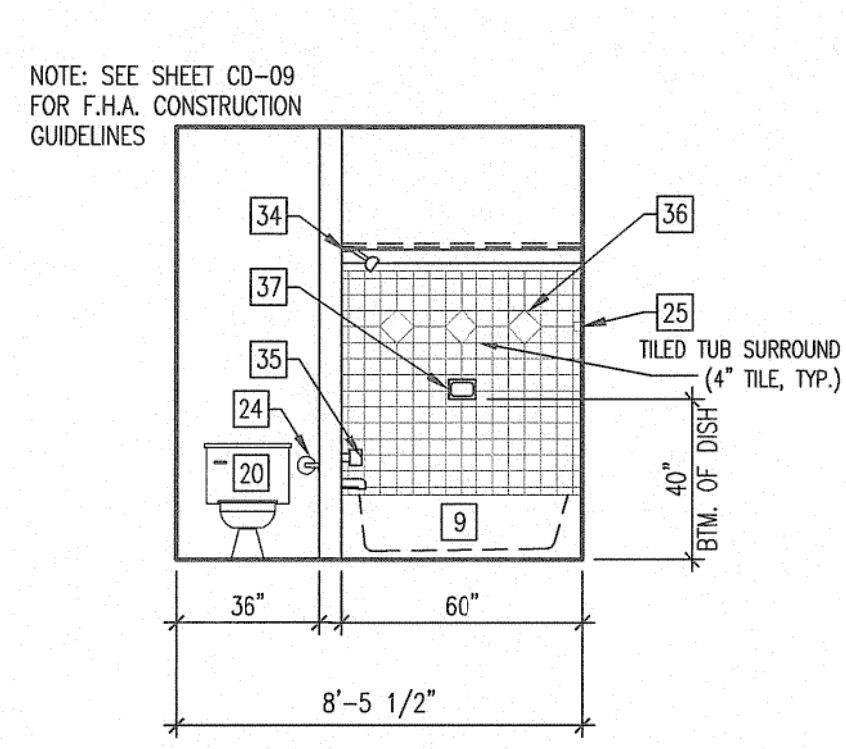

8 BATHROOM ELEVATION
A3-06 SCALE: 1/4" = 1'-0"

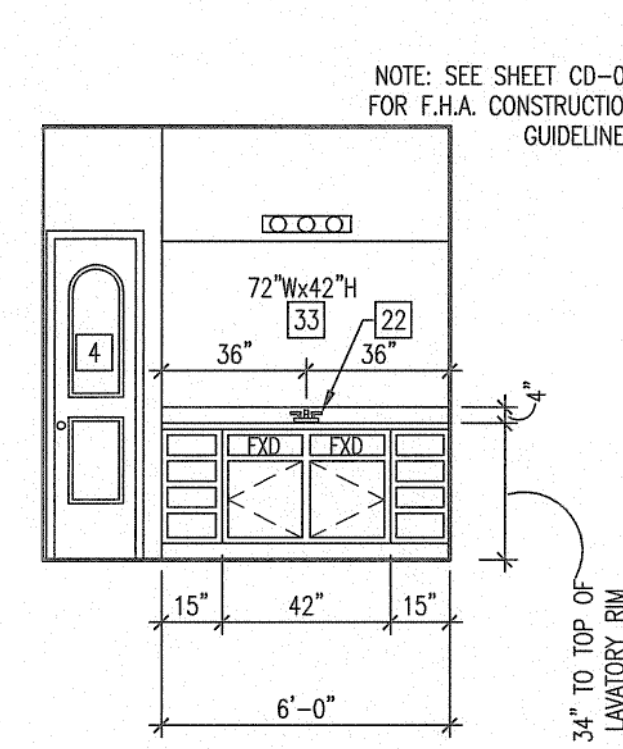


7 BATHROOM ELEVATION
A3-06 SCALE: 1/4" = 1'-0"

GENERAL UNIT NOTES


- REFER TO SHEET A3-00 FOR UNIT FINISH SCHEDULE.
- REFER TO SHEET A9-06 FOR UNIT FINISH SCHEDULE.
- ELECTRICAL OUTLETS SHALL NOT BE CUT INTO MIRROR.
- PROVIDE A 2 1/2 LB. FIRE EXTINGUISHER UNDER THE KITCHEN SINK OF EVERY UNIT.
- UPGRADE ALL BATHROOM ACCESSORIES TO "EURO STYLE" PER OWNER'S SELECTION.
- NOTE (1) INDICATES TEMPERED WINDOW.
- REFER TO SHEET A3-00 FOR STANDARD ARCHWAY DETAILS.
- REFER TO SHEET CD-09 FOR FAIR HOUSING CONSTRUCTION REQUIREMENTS. ALL UNITS TO RECEIVE BLOCKING AS SHOWN ON SHEET CD-09 AT TOILETS, SHOWERS, AND BATH TUBS.

UNIT KEYNOTES


- HVAC UNIT/WATER HEATER, SEE MECHANICAL DWGS.
- WASHER CONNECTION & DRYER VENT
- NOT USED
- LINEN CLOSET- W/ 5 OPEN WIRE SHELVES
- DISHWASHER
- REFRIGERATOR
- RANGE W/ MICROWAVE ABOVE & VENTLESS HOOD
- PANTRY- W/ 5 WIRE SHELVES
- 36" X 60" GARDEN TUB WITH TILE SURROUND.
- THERMOSTAT CONTROL
- ELECTRIC PANEL
- HANGING ROD & OPEN WIRE SHELF
- DOUBLE HANGING ROD & SHELF
- (5) OPEN WIRE SHELVES
- COMPUTER DESK WITH (1) WOOD SHELF ABOVE
- NOT USED
- CASED OPENING
- 36" X 36" ACRYLIC SHOWER PAN BASE
- 42" X 42" ACRYLIC SHOWER PAN BASE
- ELONGATED TOILET
- DBL. STAINLESS STEEL KIT. SINK WITH DISPOSAL
- SGL. INTEGRATED BOWL & OVERFLOW. COUNTERTOP - CULTURED MARBLE.
- NOT USED
- TOILET PAPER HOLDER
- TOWEL BAR (24")
- LAUNDRY SHELVING
- 5 WOOD SHELVES
- INTERNAL BRICKWORK WALL
- NOT USED
- 6" CROWN MOULD W/ PICTURE MOULD
- NOT USED
- THRU-WALL CONDENSING UNIT WITH SLEEVE SEE MECH. DRAWINGS
- MIRROR
- SHOWER HEAD
- TUB/SHOWER CONTROLS
- SHOWER CURTAIN ROD
- SOAP DISH
- NOT USED
- PEDESTAL SINK
- WASHER & DRYER

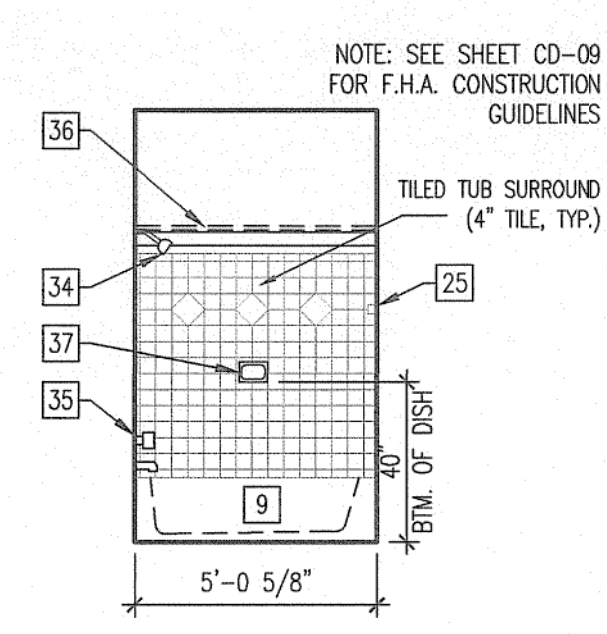


14 BATHROOM ELEVATION
A3-06 SCALE: 1/4" = 1'-0"

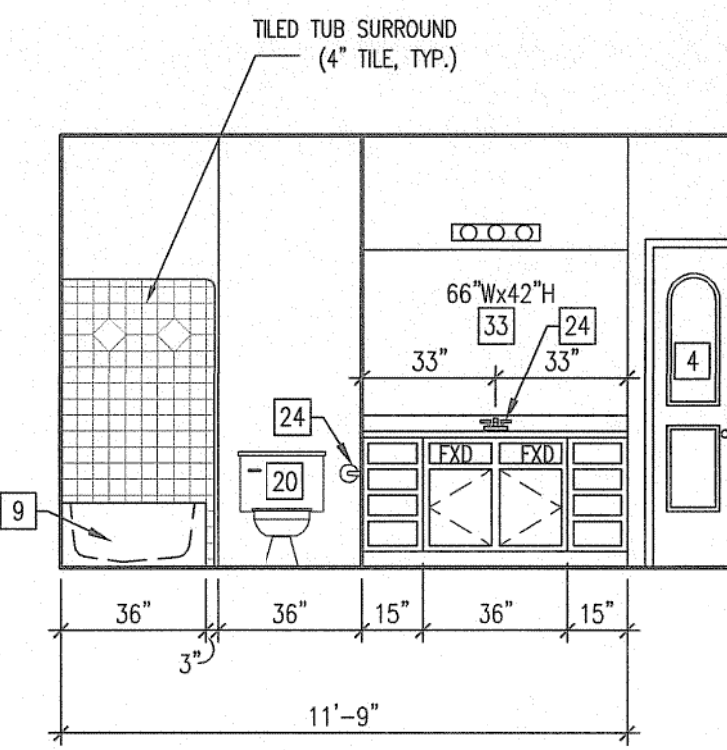

13 BATHROOM ELEVATION
A3-06 SCALE: 1/4" = 1'-0"

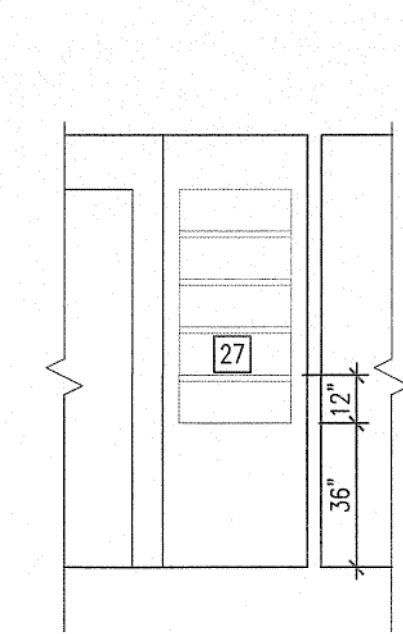


12 SHELVING ELEVATION
A3-06 SCALE: 1/4" = 1'-0"

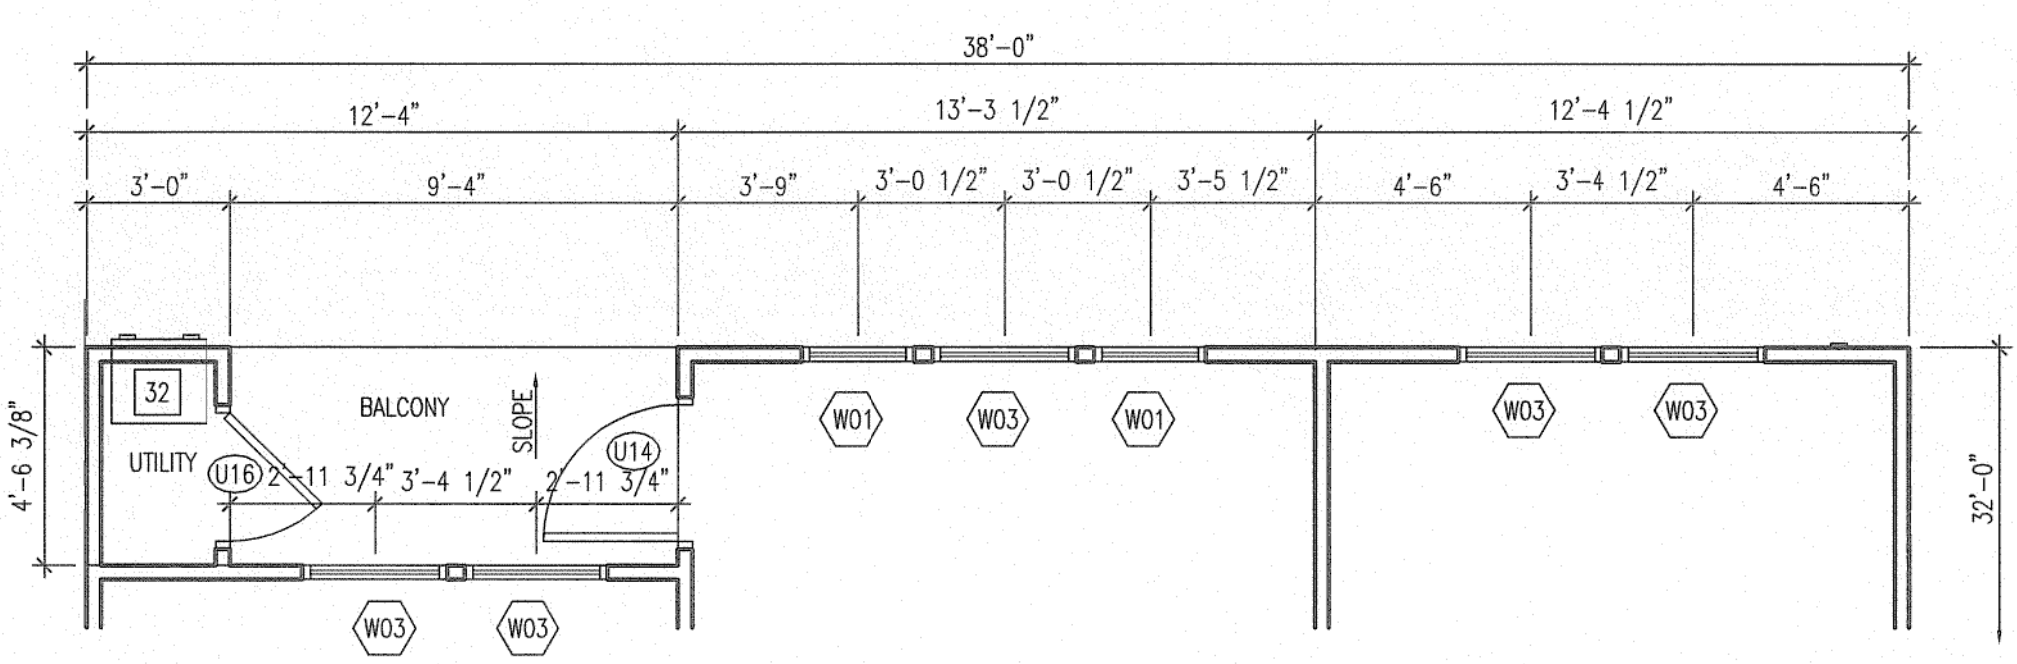


6 UNIT B1D PLAN
A3-06 SCALE: 1/4" = 1'-0"

UNIT DATA
UNIT TYPE: B1D
NET SQ. FT.: 1,160
GROSS SQ. FT.: 1,216
NO. OF UNITS: 2

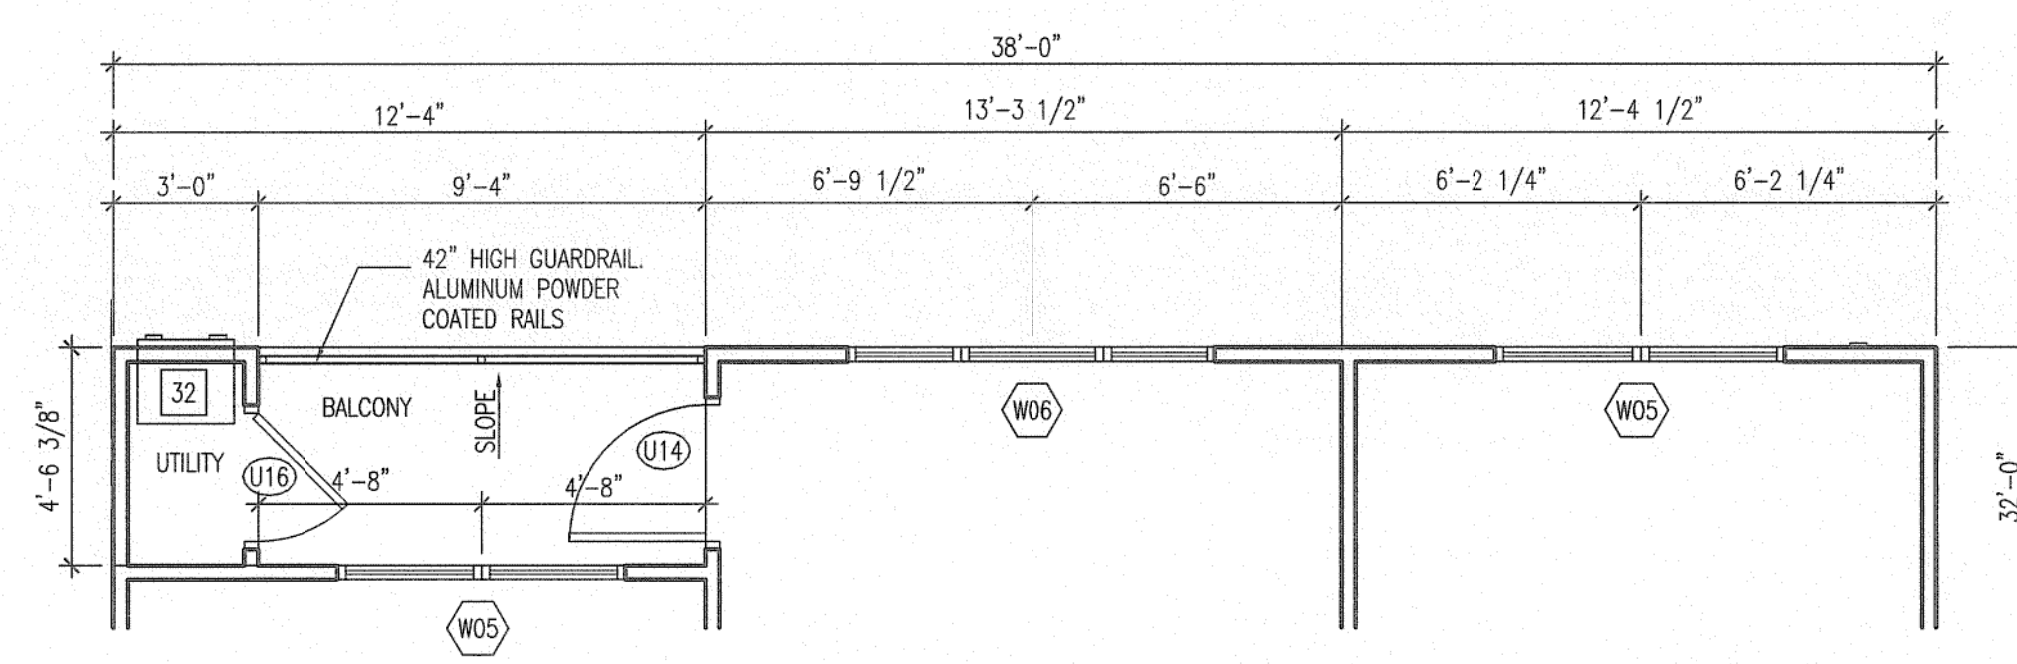


4 UNIT B1B PLAN
A3-06 SCALE: 1/4" = 1'-0"

UNIT DATA
UNIT TYPE: B1B
NET SQ. FT.: 1,192
GROSS SQ. FT.: 1,248
NO. OF UNITS: 25

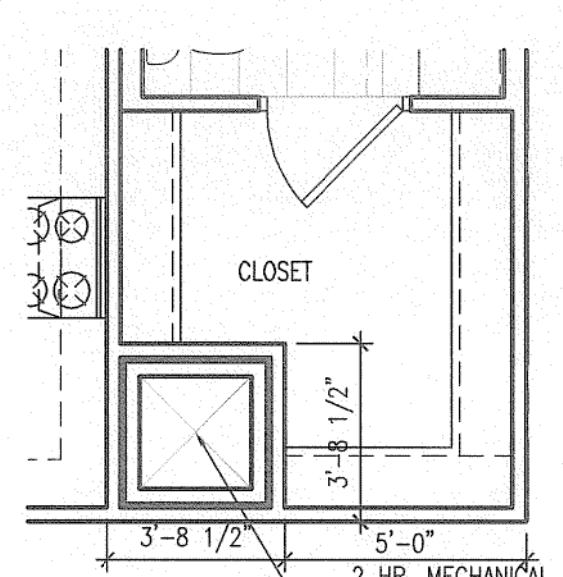


15 UNIT B1E PLAN
A3-06 SCALE: 1/4" = 1'-0"

UNIT DATA
UNIT TYPE: B1E
NET SQ. FT.: 1,146
GROSS SQ. FT.: 1,202
NO. OF UNITS: 3

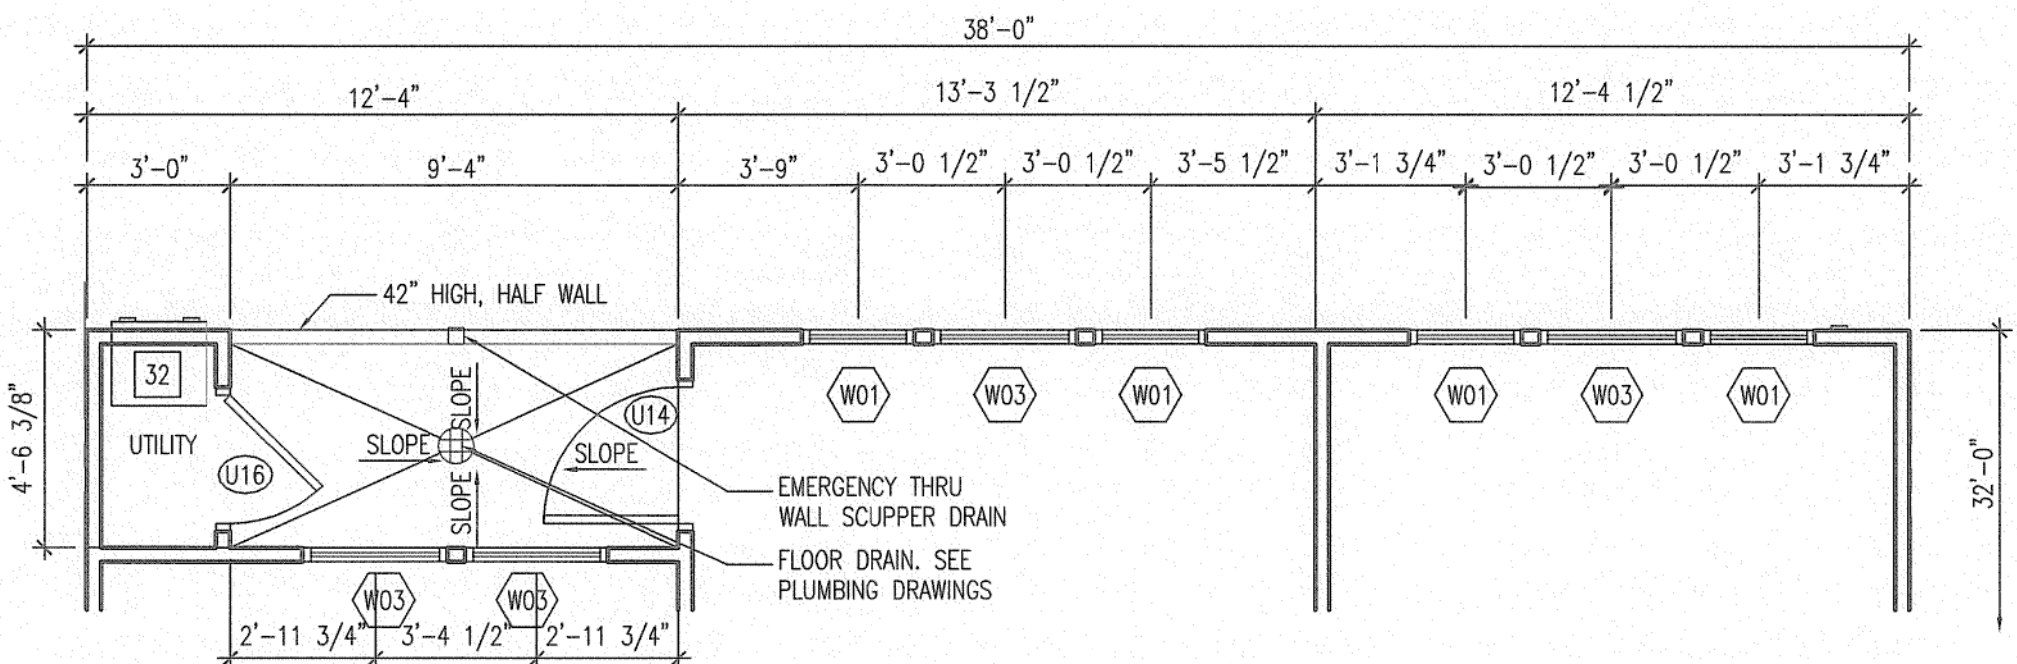


5 UNIT B1C PLAN
A3-06 SCALE: 1/4" = 1'-0"

UNIT DATA
UNIT TYPE: B1C
NET SQ. FT.: 1,160
GROSS SQ. FT.: 1,216
NO. OF UNITS: 3

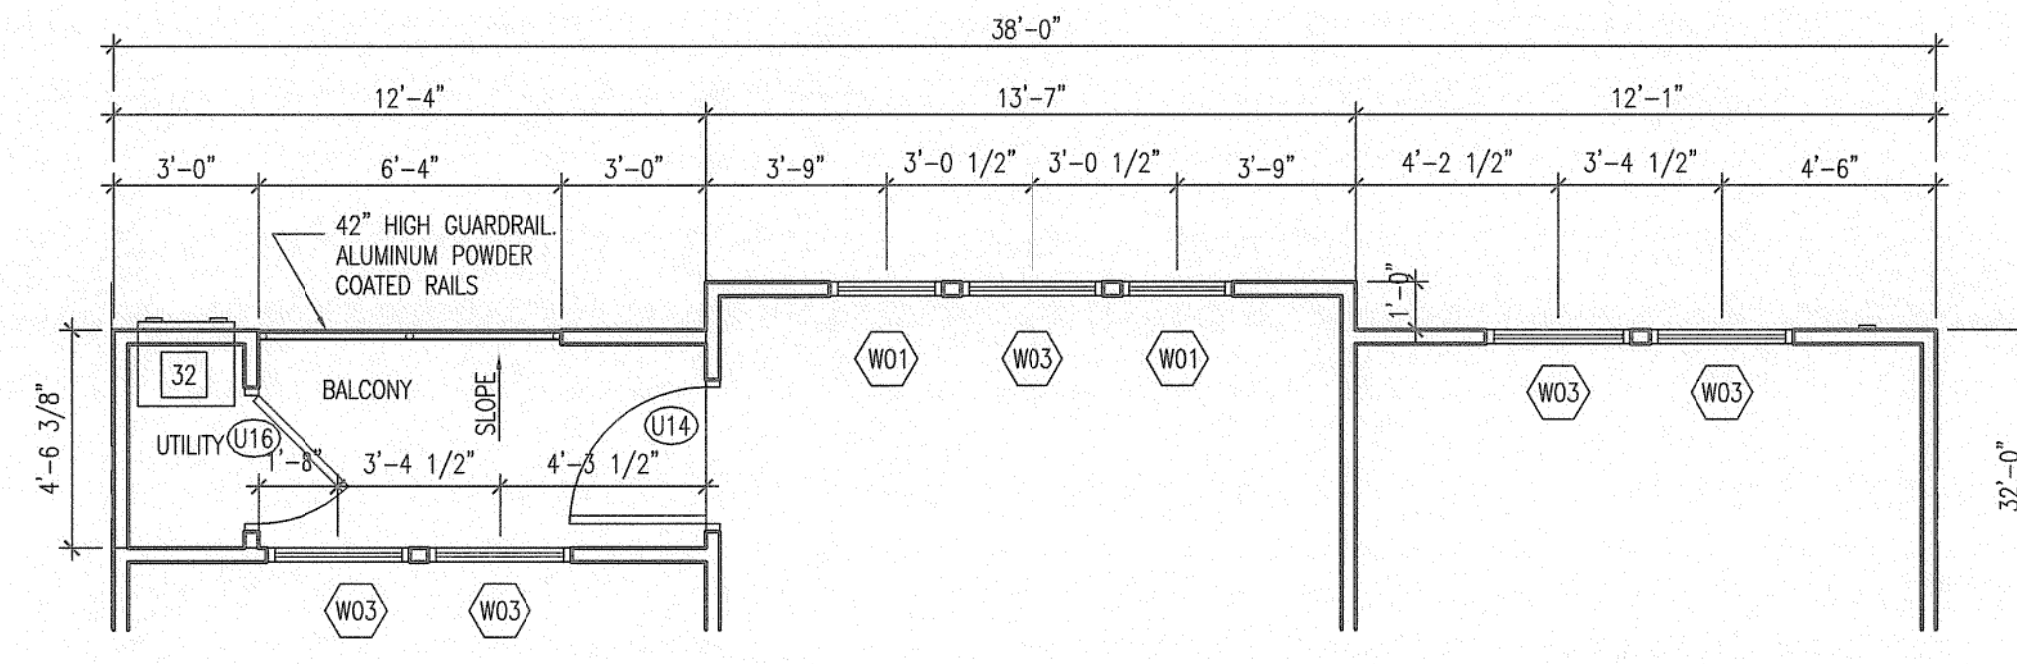


3 UNIT B1A PLAN
A3-06 SCALE: 1/4" = 1'-0"

UNIT DATA
UNIT TYPE: B1A
NET SQ. FT.: 1,174
GROSS SQ. FT.: 1,230
NO. OF UNITS: 9

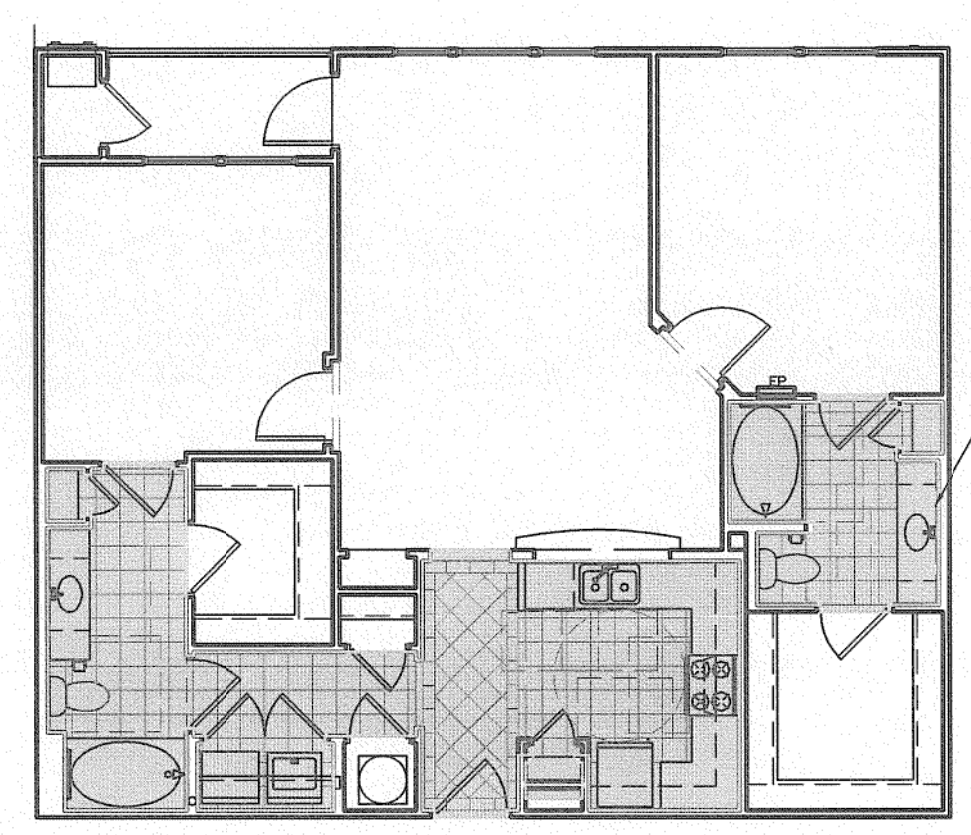


2 UNIT B1 ACOUSTICAL PLAN
A3-06 SCALE: 1/8" = 1'-0"

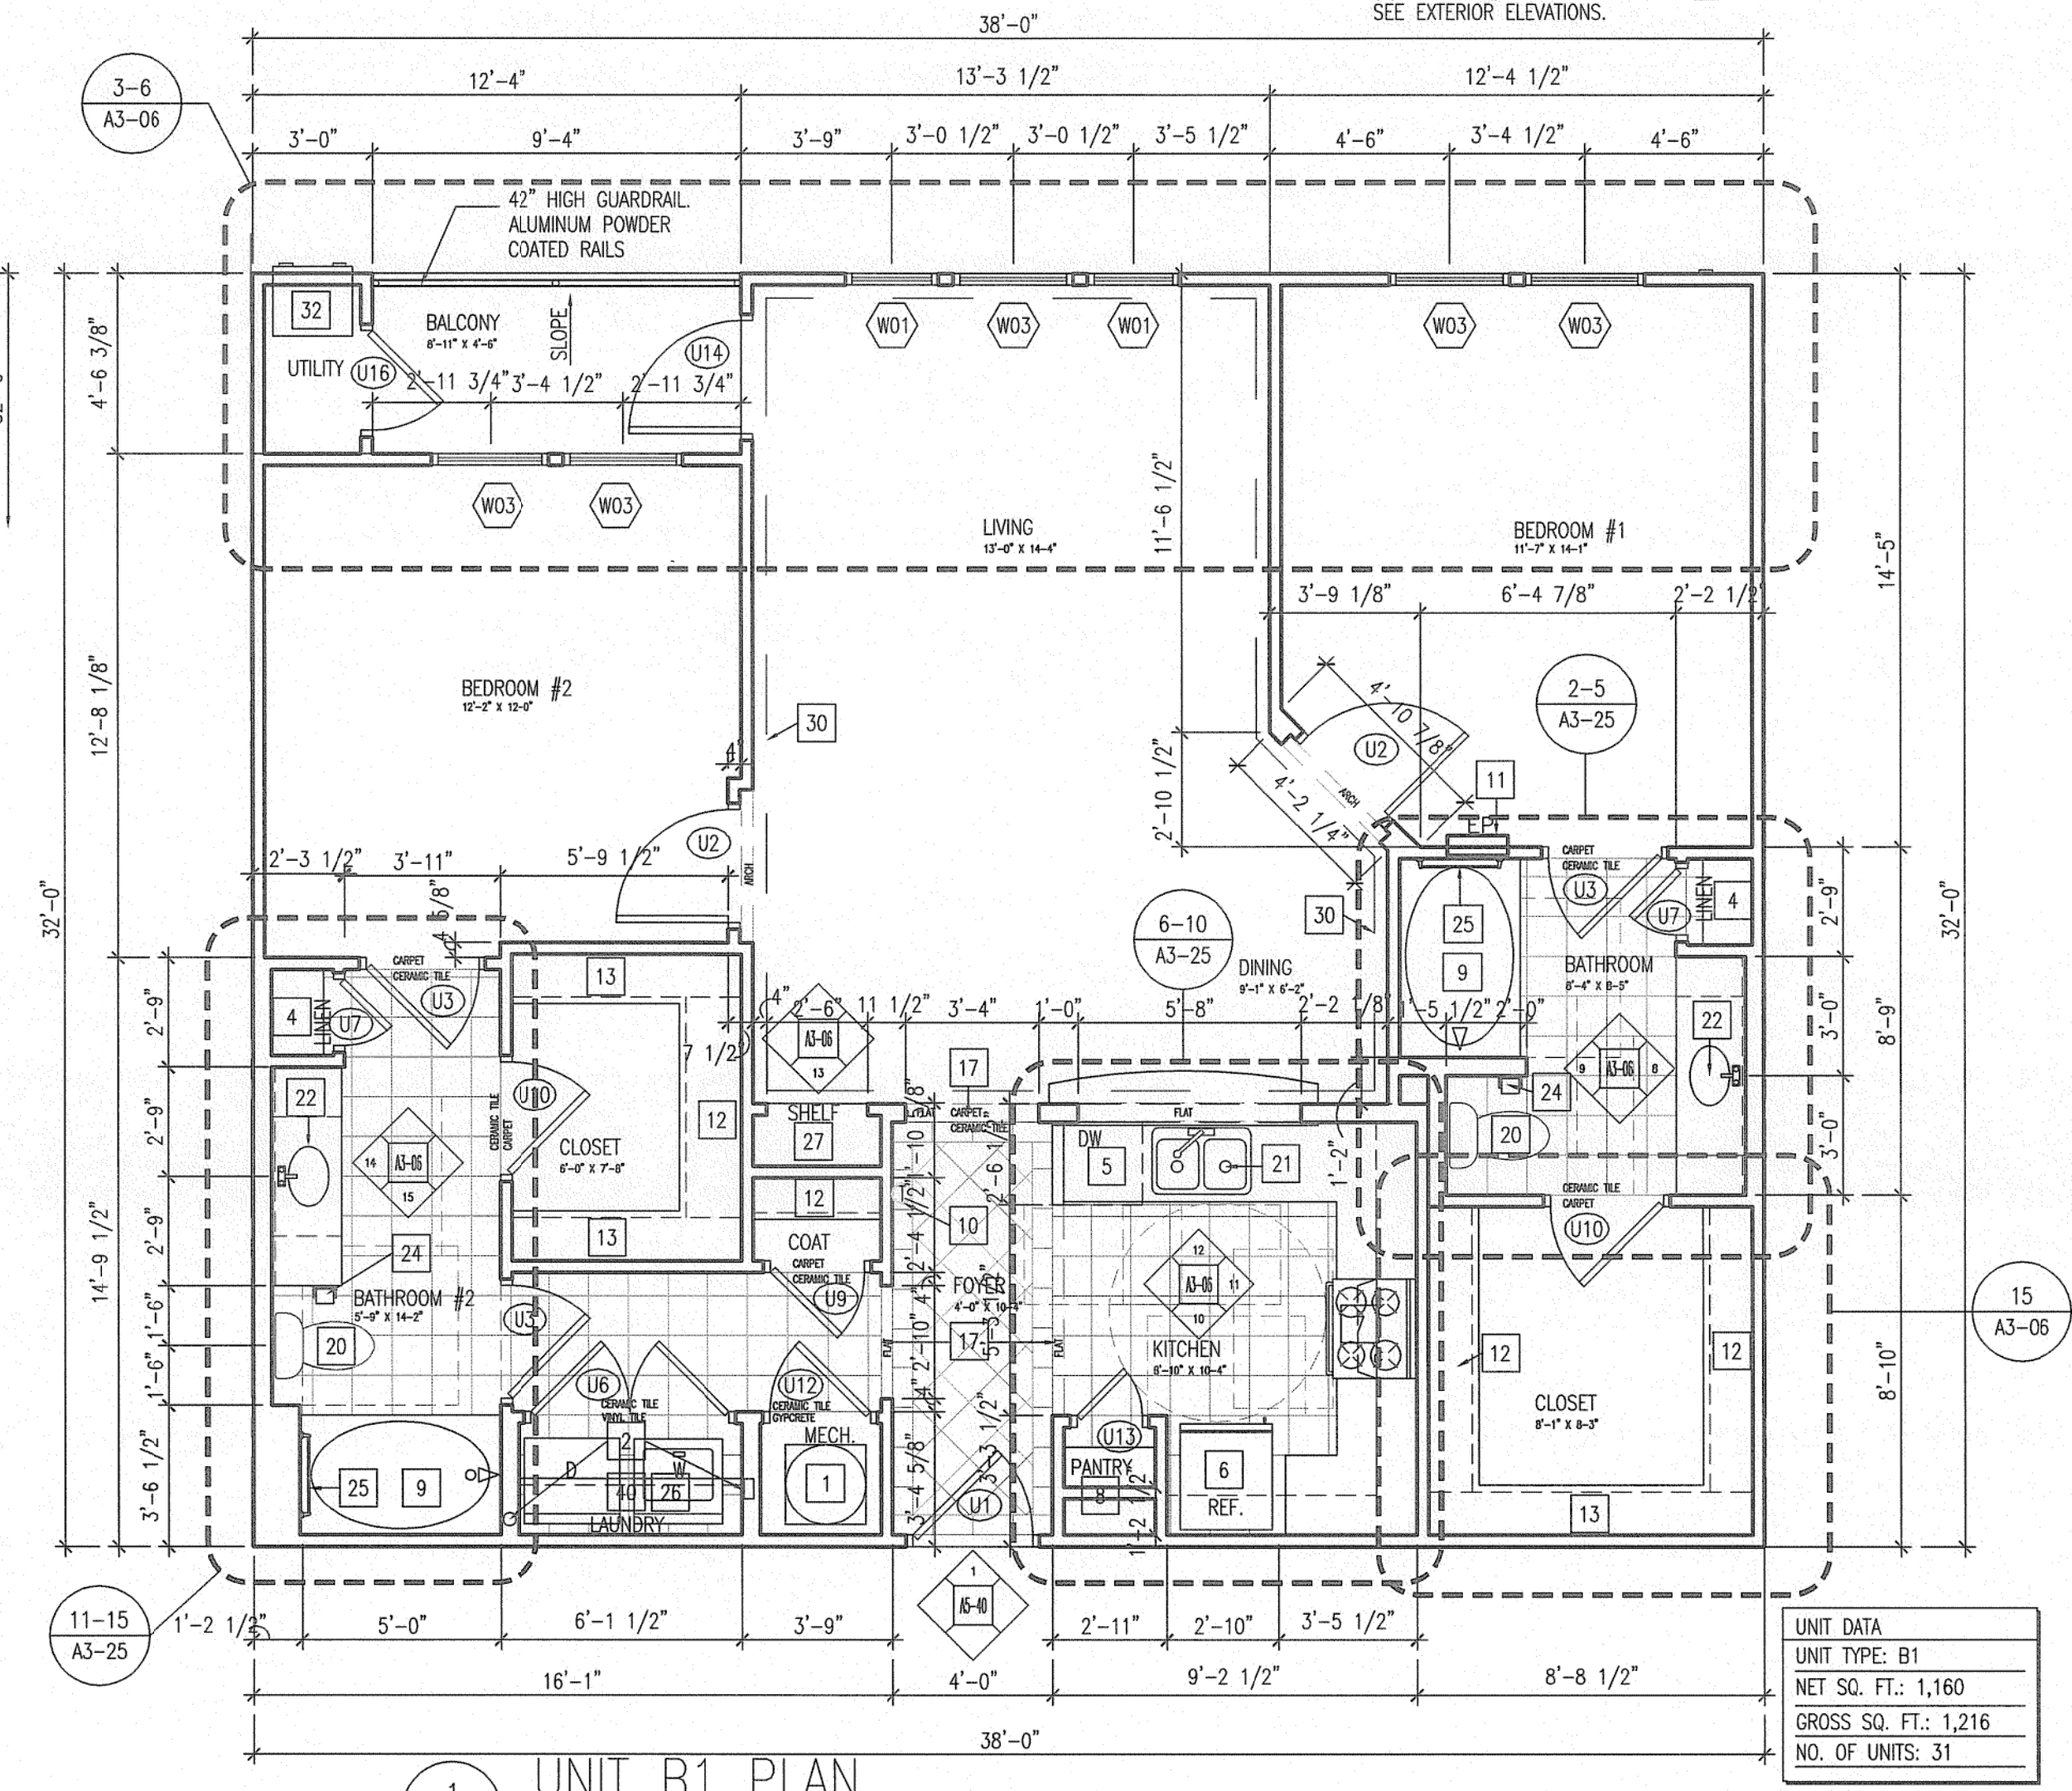

1 UNIT B1 PLAN
A3-06 SCALE: 1/4" = 1'-0"


UNIT DATA
UNIT TYPE: B1
NET SQ. FT.: 1,160
GROSS SQ. FT.: 1,216
NO. OF UNITS: 31

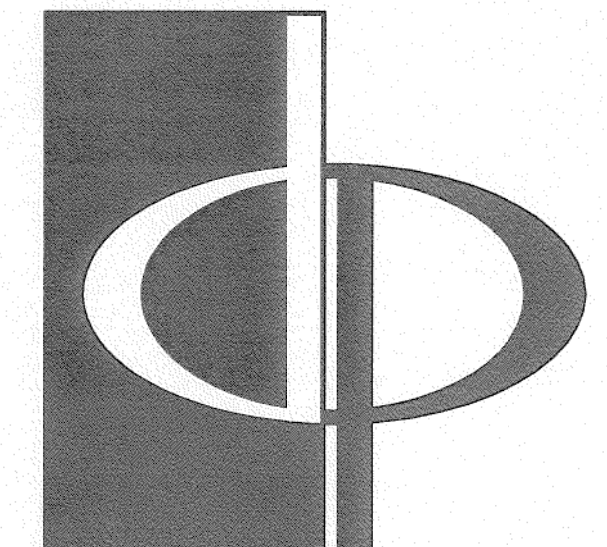

THE PRESTON PARTNERSHIP, LLC
A MULTI-DISCIPLINARY DESIGN FIRM
1000 ABERNATHY ROAD NE, SUITE 600
ATLANTA, GEORGIA 30328
TELEPHONE: 770 396 7248
FAX: 770 396 2945
WWW.THEPRESTONPARTNERSHIP.COM

CONSULTANT

SEAL
TDLR# EABRJA7817013

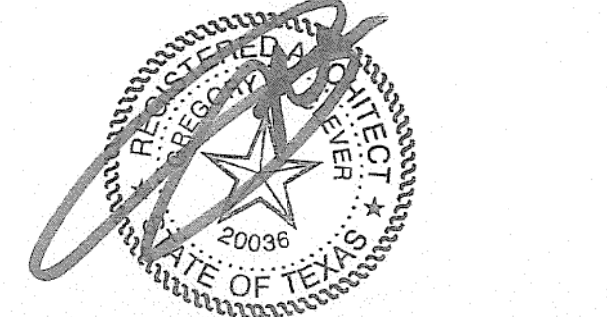

JUL 18 2007

PROJECT
MEMORIAL HEIGHTS PHASE I
HOUSTON, TEXAS

FOR
ARCHISTON SMITH
201 SOUTH HEIGHTS BOULEVARD
UNIT 1928
HOUSTON, TEXAS 77007
713-863-9015

PRINTED
PROGRESS SET 06/22/07
ISSUED FOR PERMIT 07/18/07

REVISIONS

DATE 07/18/07
JOB NUMBER 0511701
DRAWN BY REE
CHECKED BY MDL
SHEET TITLE

B1 VARIANT PLANS & INTERIOR ELEVATIONS
SHEET NUMBER

A3-06
COMMENTS