



*Design Considerations: Sections and East Elevation*

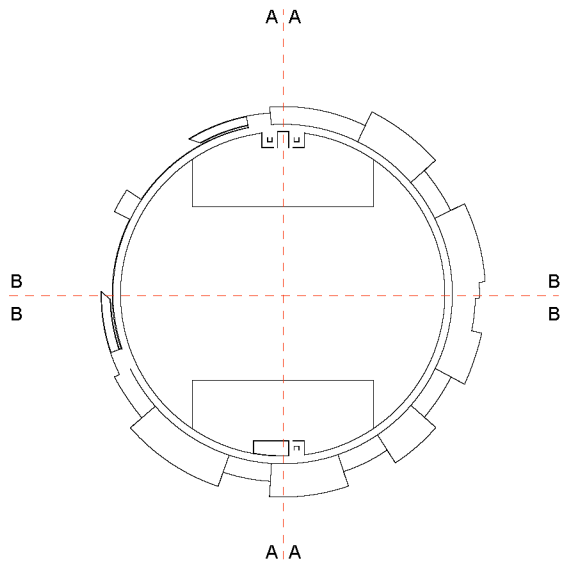

Section A - A

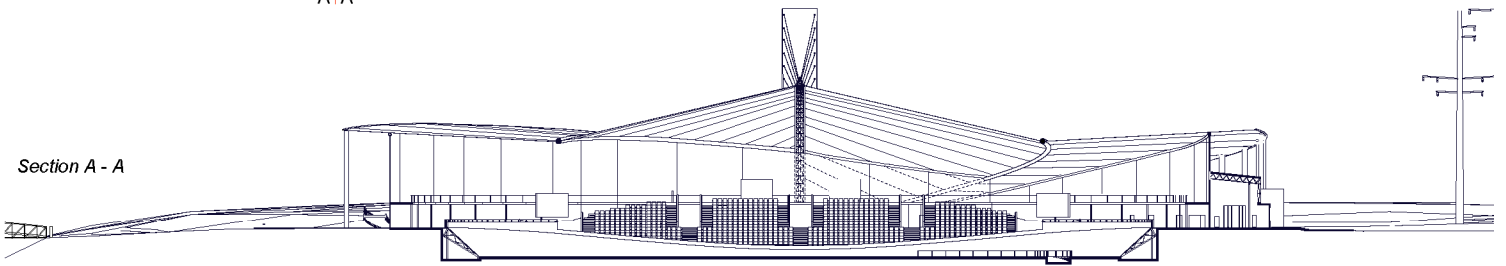

Section B - B

