




Proposed Plan
Scale: 3/8" = 1' - 0"

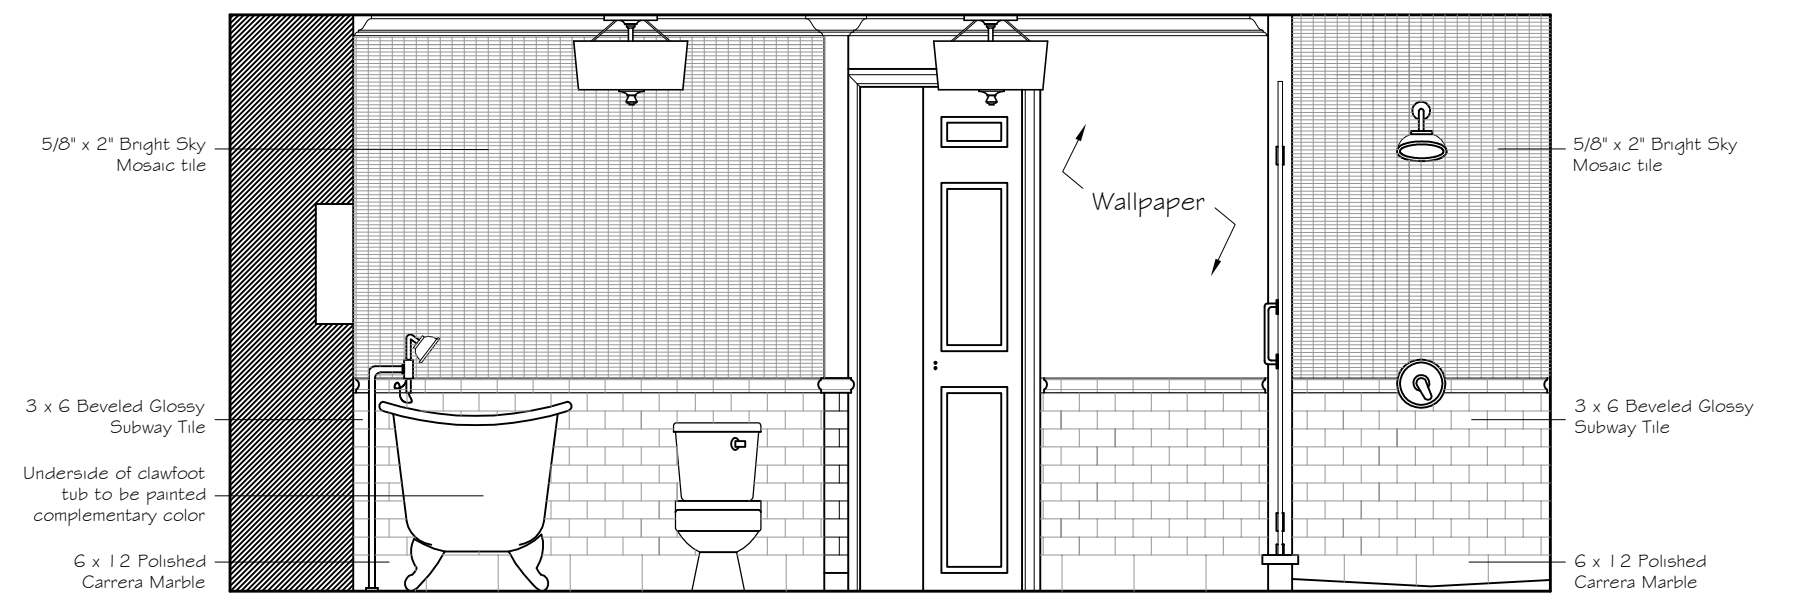


Elevation A
Scale: 3/8" = 1' - 0"

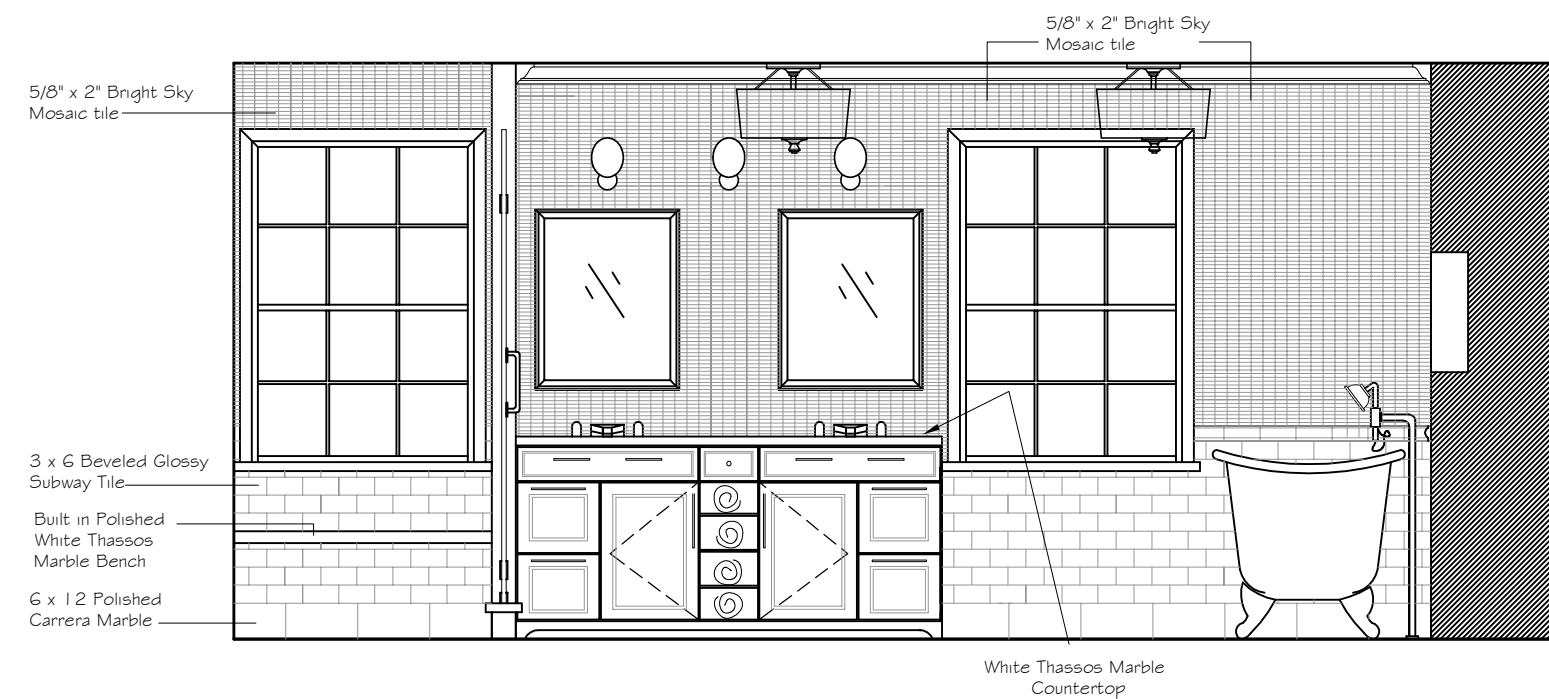

Elevation B
Scale: 3/8" = 1' - 0"

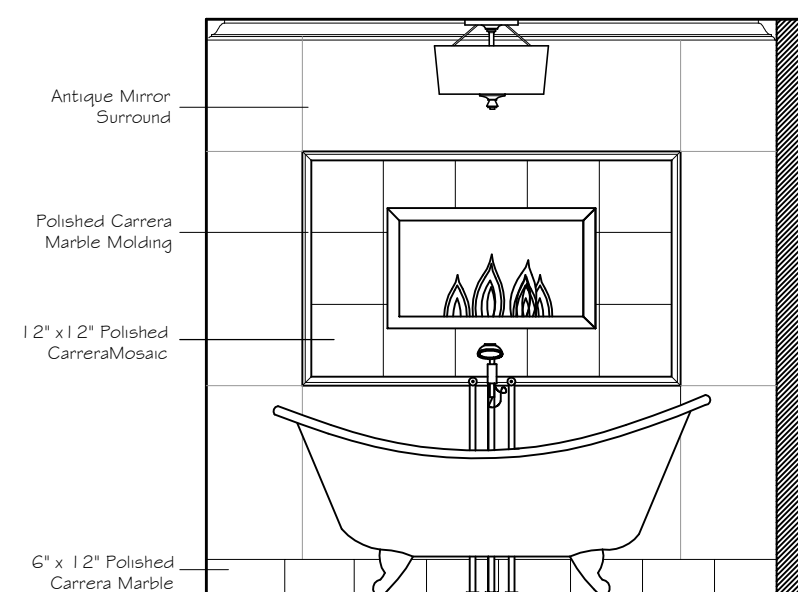

Elevation C
Scale: 3/8" = 1' - 0"

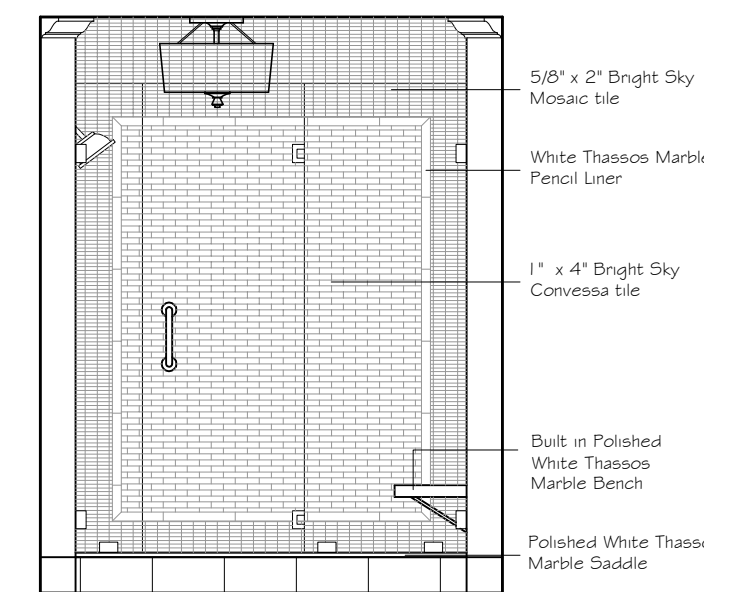

Elevation D
Scale: 3/8" = 1' - 0"