


Proposed Plan  
Scale: 3/8" = 1' - 0"

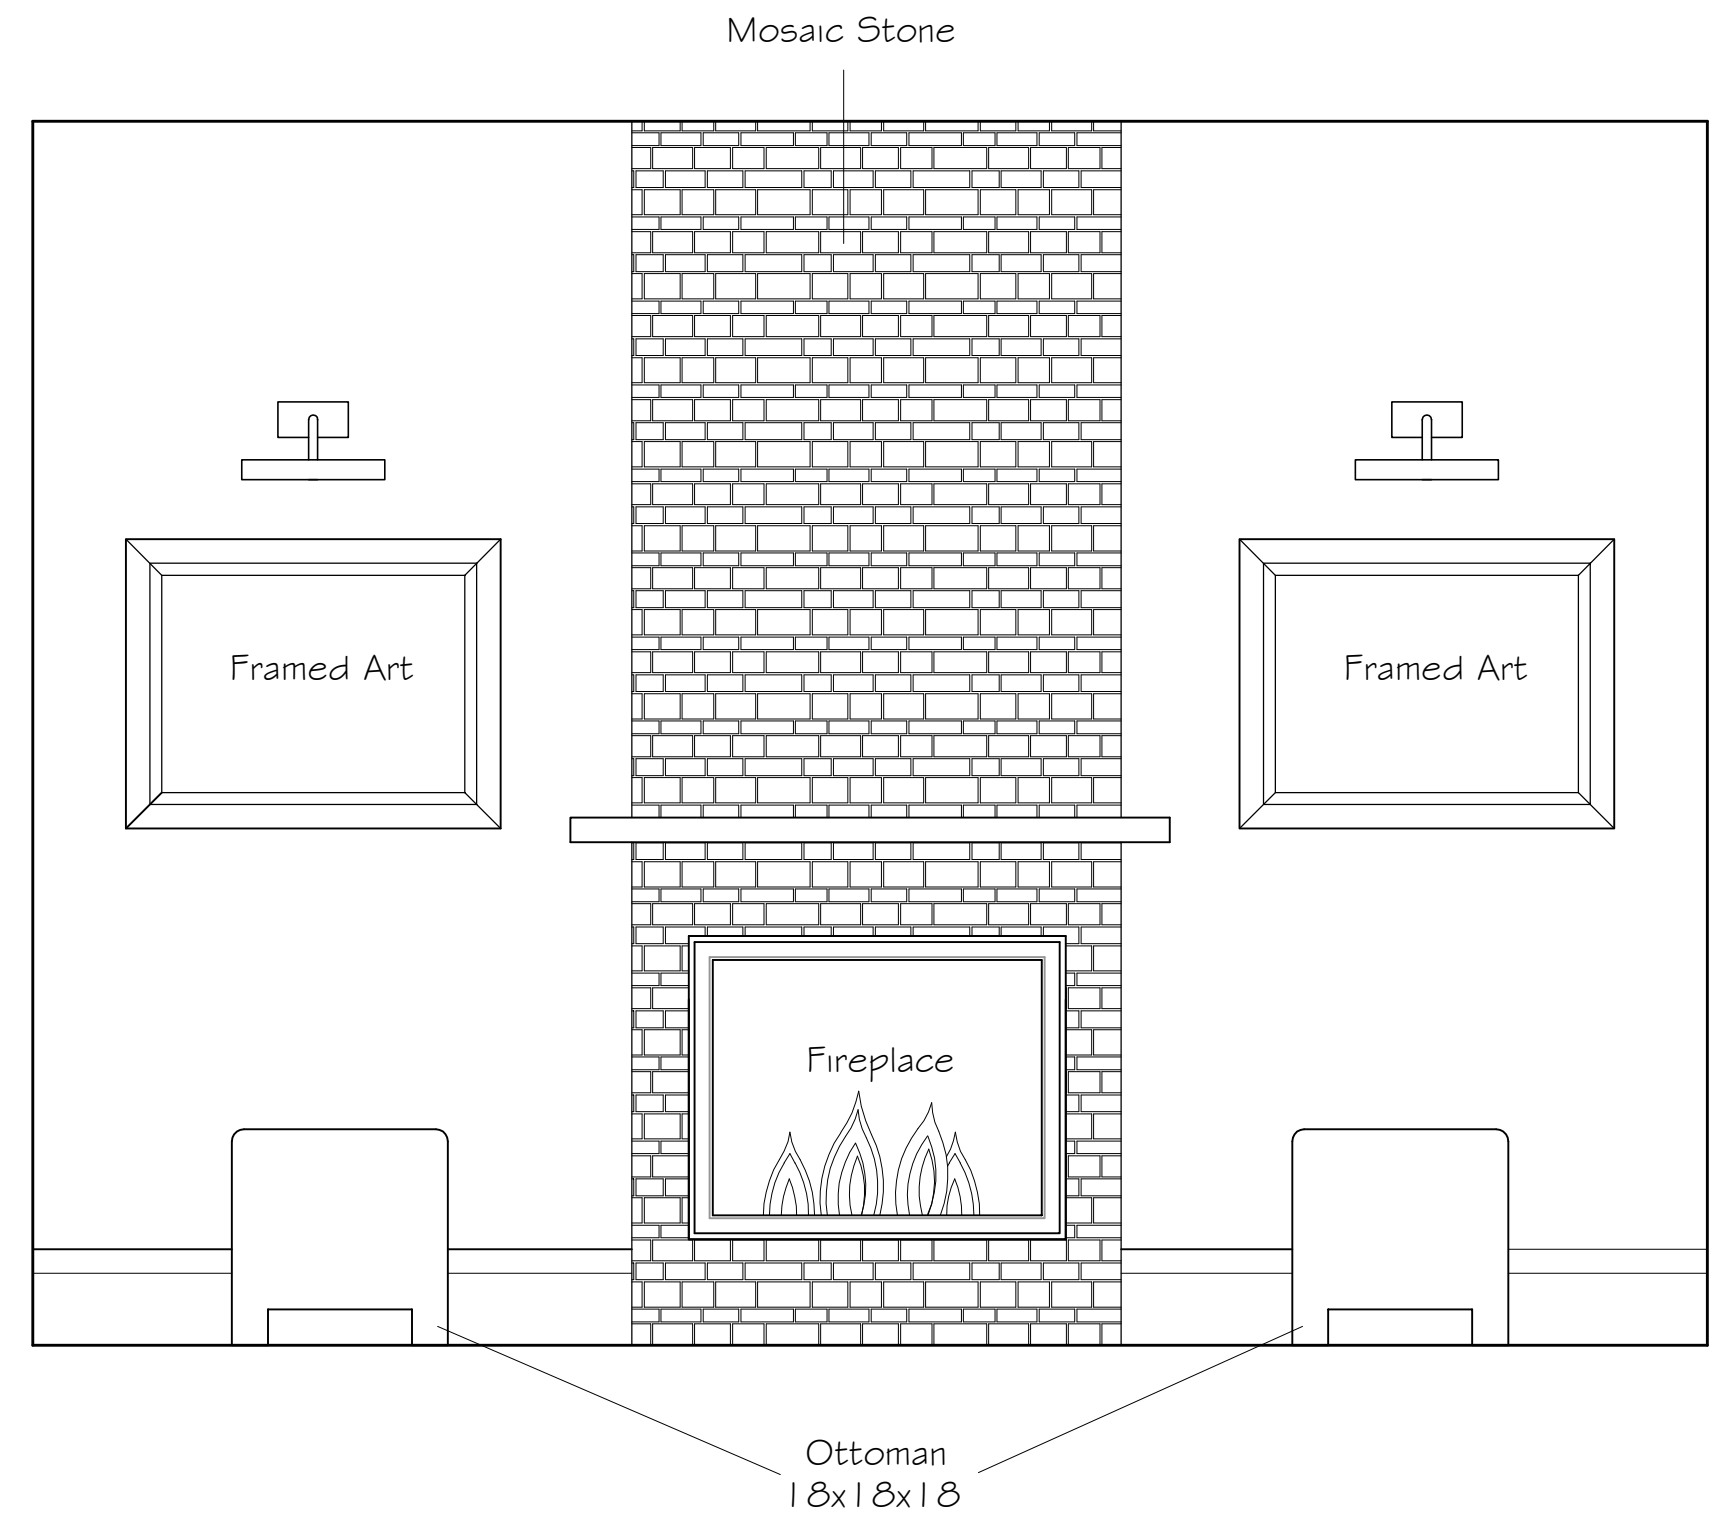

Elevation B  
Scale: 3/4" = 1' - 0"