


Z
1


Elevation Z1
Scale 1:10

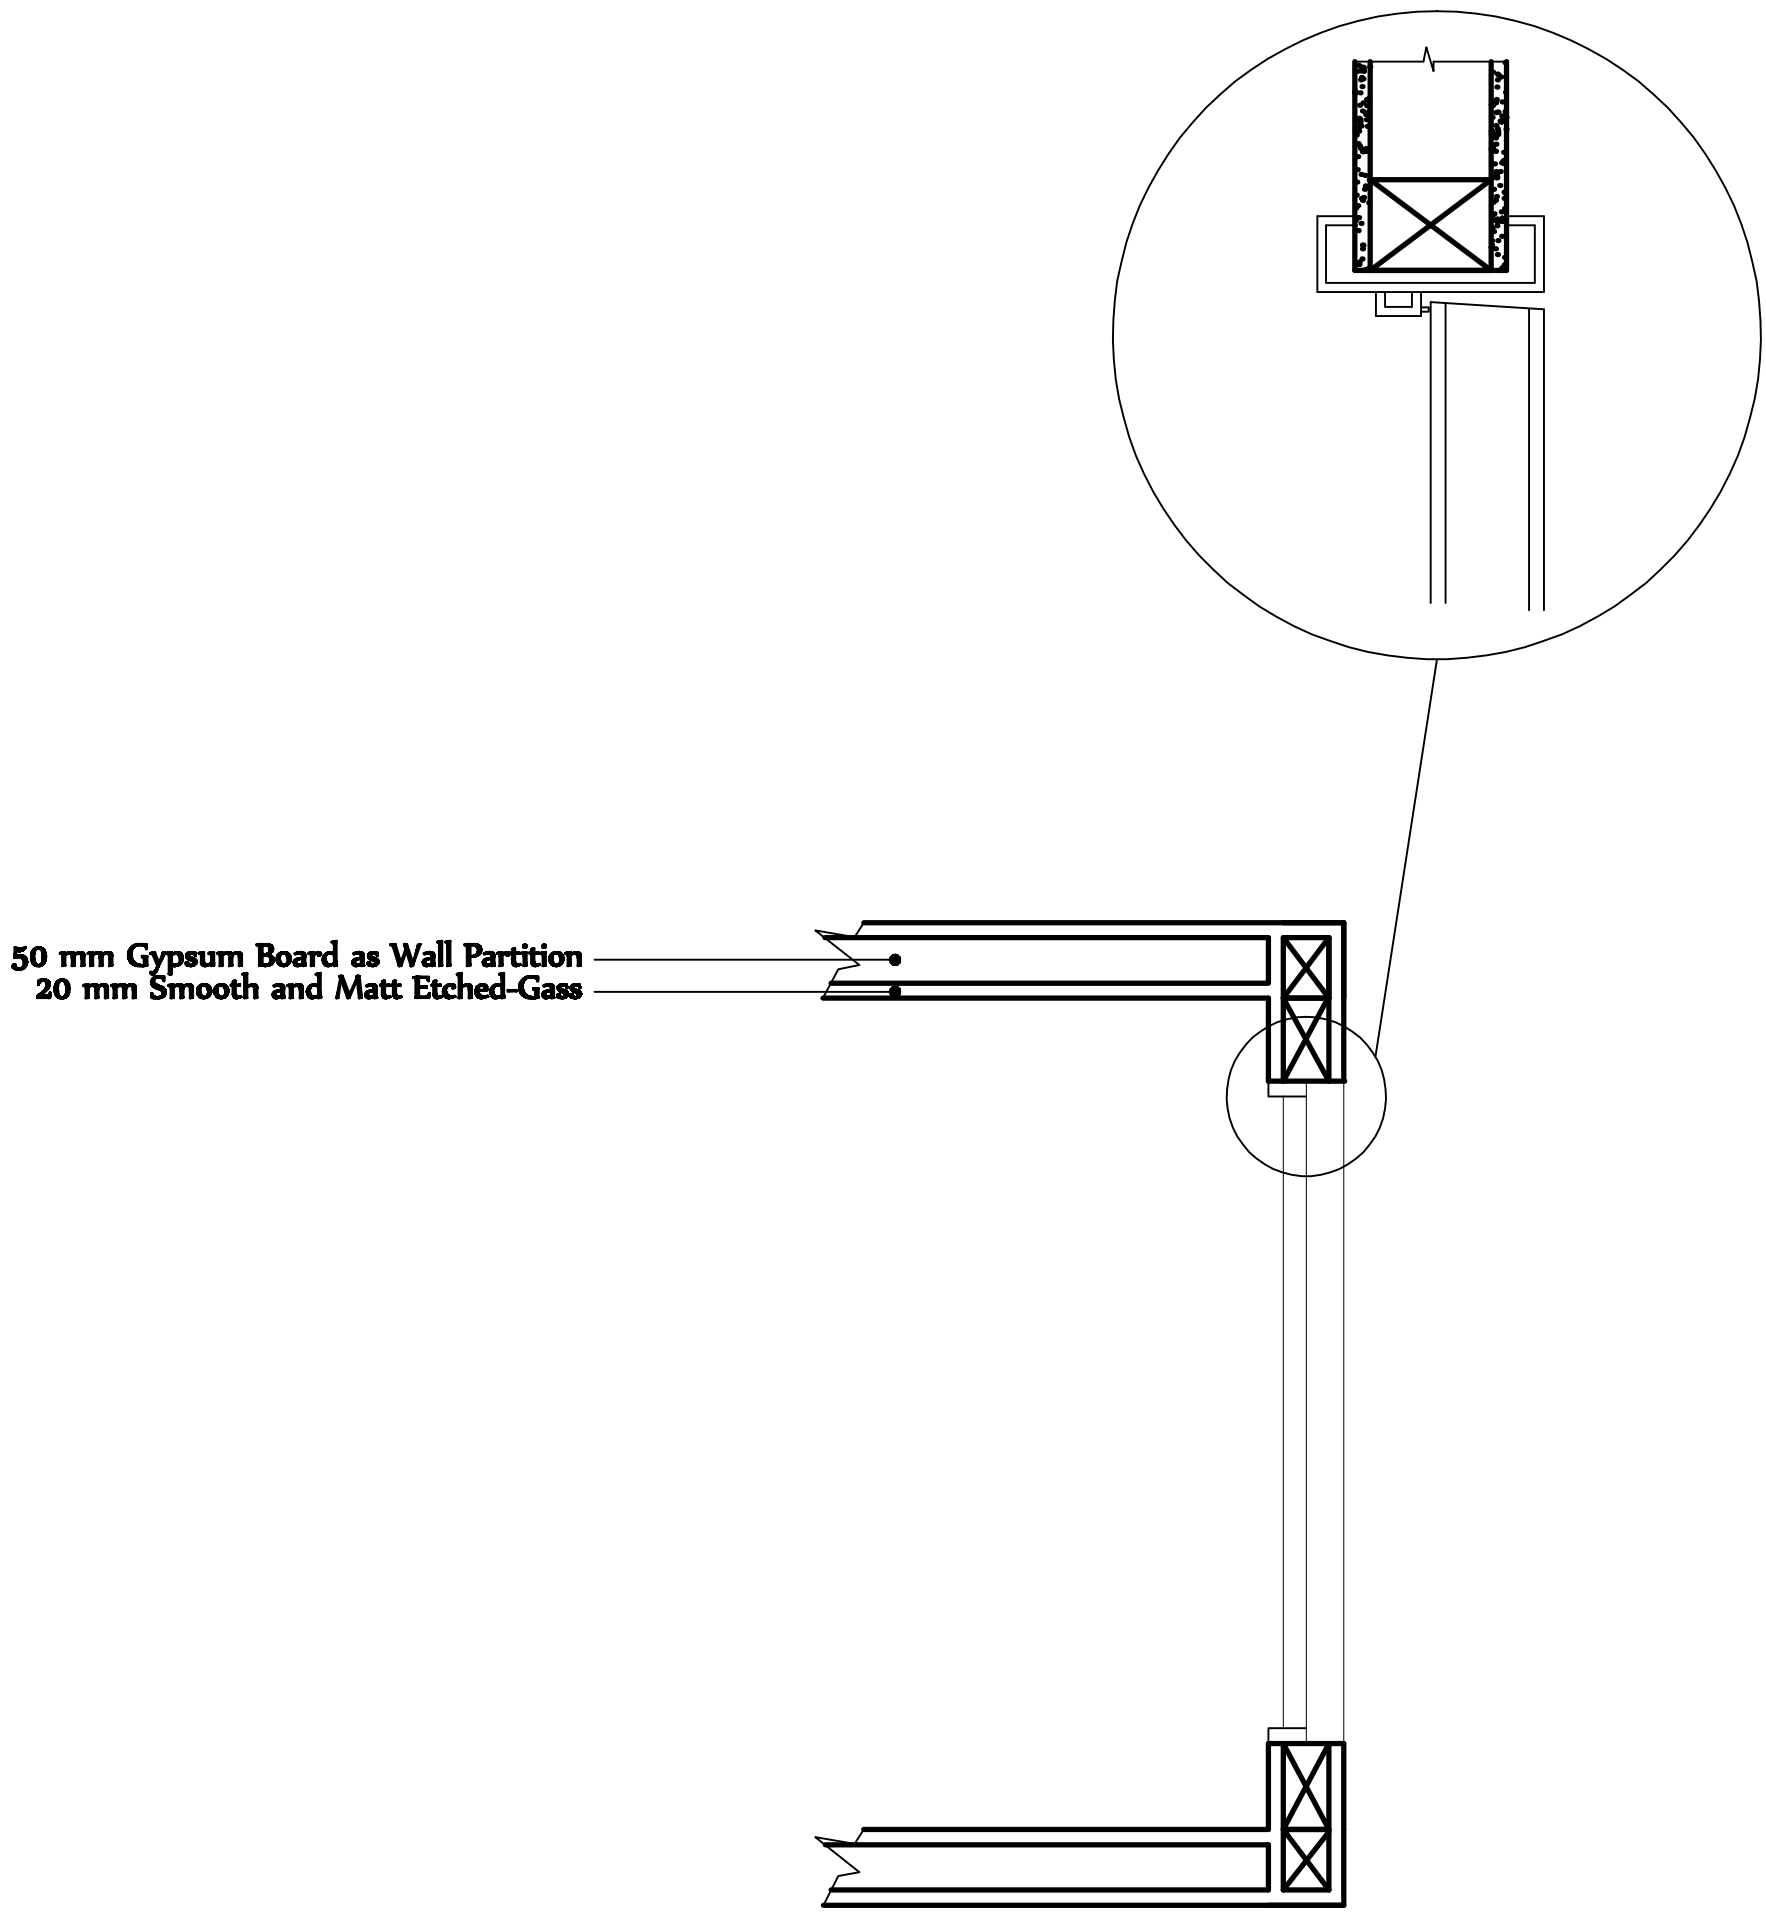

Z
2

Elevation Z2
Scale 1:10

**Tender
Drawing**

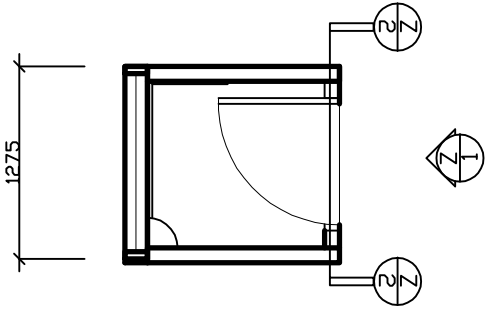

FD
3

Key Plan of Fitting Room
Room 100

Drawing No:

FD - 04

Drawing Title:

Fitting Room Detailing

Drawn By:

Lee Yu Lin Jeslyn

Job Title:

Interior Designer

Scale:

1:10

Consultant:

**Rosli
Bin Melan**

Remarks: