


1

2

A

B


C

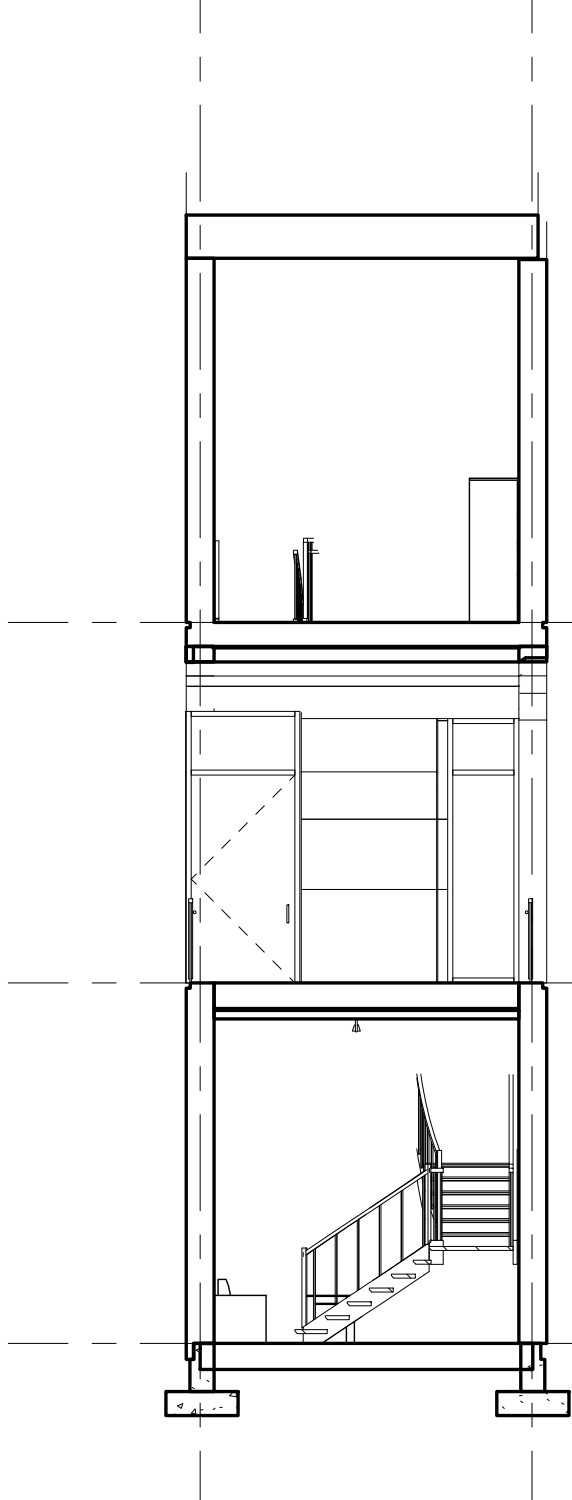

Third Floor
Plan-Architectural
30' - 0"

Second Floor
Plan-Architectural
15' - 0"

First Floor
Plan-Architectural
0' - 0"

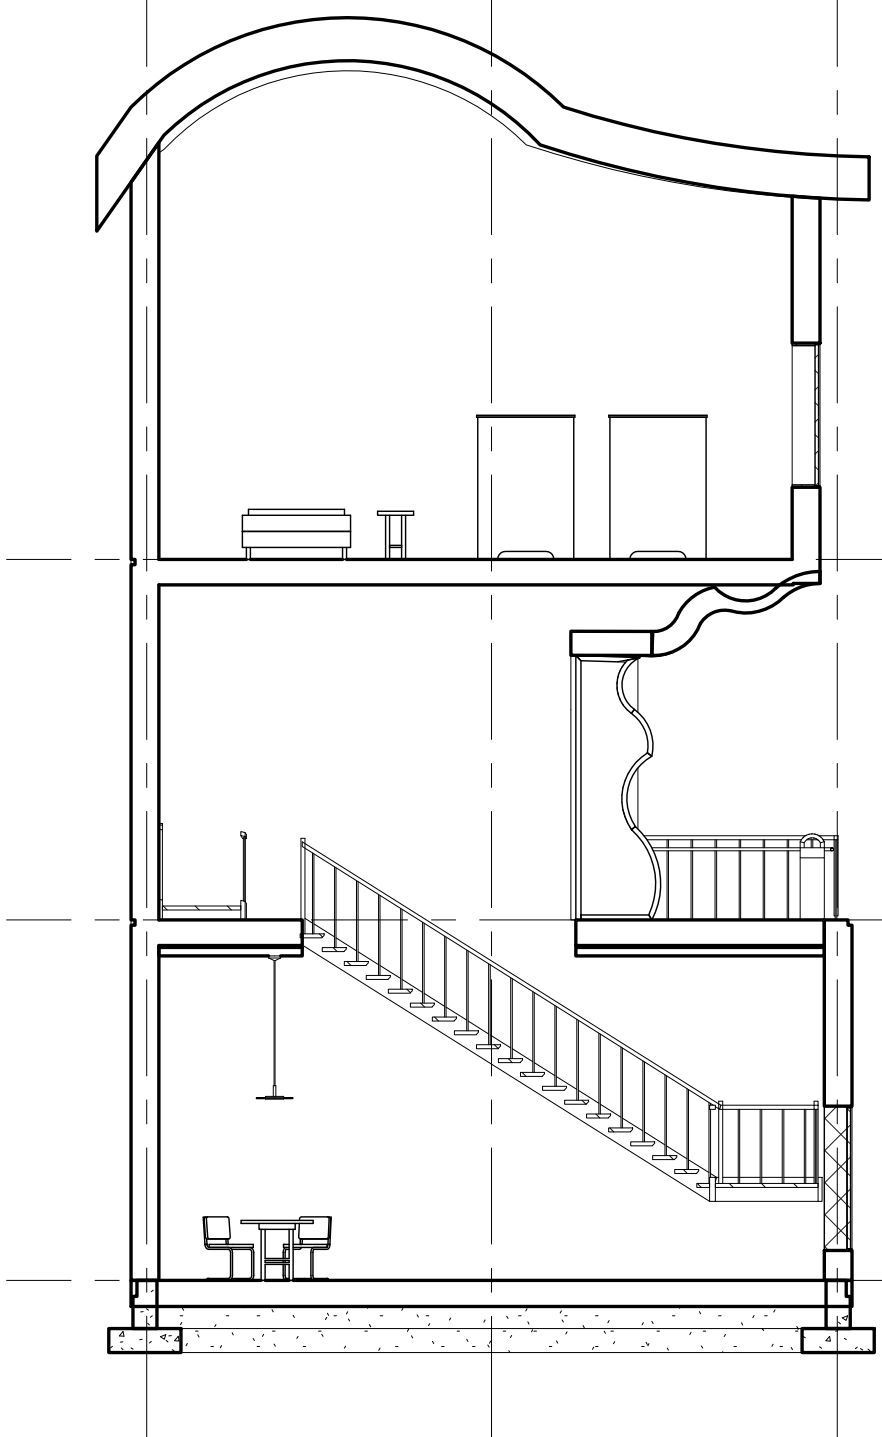

Third Floor
Plan-Architectural
30' - 0"


Second Floor
Plan-Architectural
15' - 0"

First Floor
Plan-Architectural
0' - 0"

1 East West Section
1/8" = 1'-0"

2 North South Section
1/8" = 1'-0"

University of Oregon

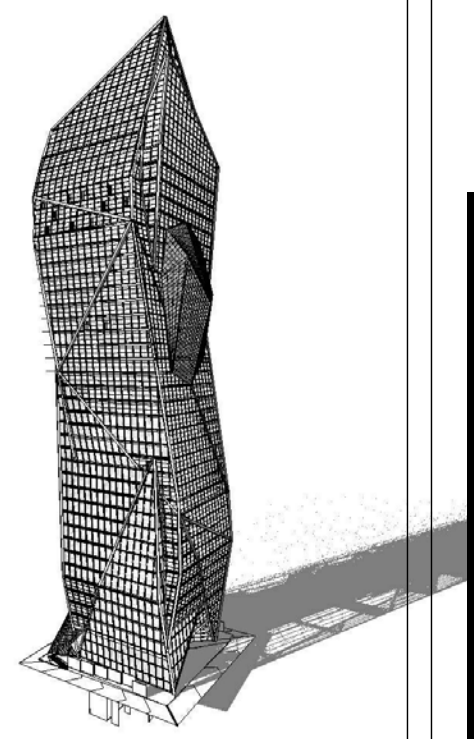

Row House

Building Sections

Project Number 001

Date June 9, 2011

Drawn By SLR

Checked By MNO

Designer

A105

Scale 1/8" = 1'-0"