



MOBEEUS

Festival International de jardins
Reford Gardens

The main idea of the project is came from the movement of a bee while buzzin around the flower. I interpreted those movement into a form that resembles Moebius strip

The row of timber as the skin was symbolize the beehive. all of the plants was placed randomly

The site was located in the north - south axis area, with 20 meter length and 10 meters width.

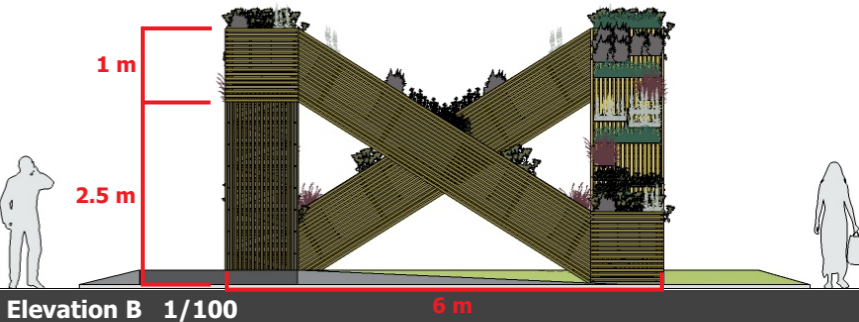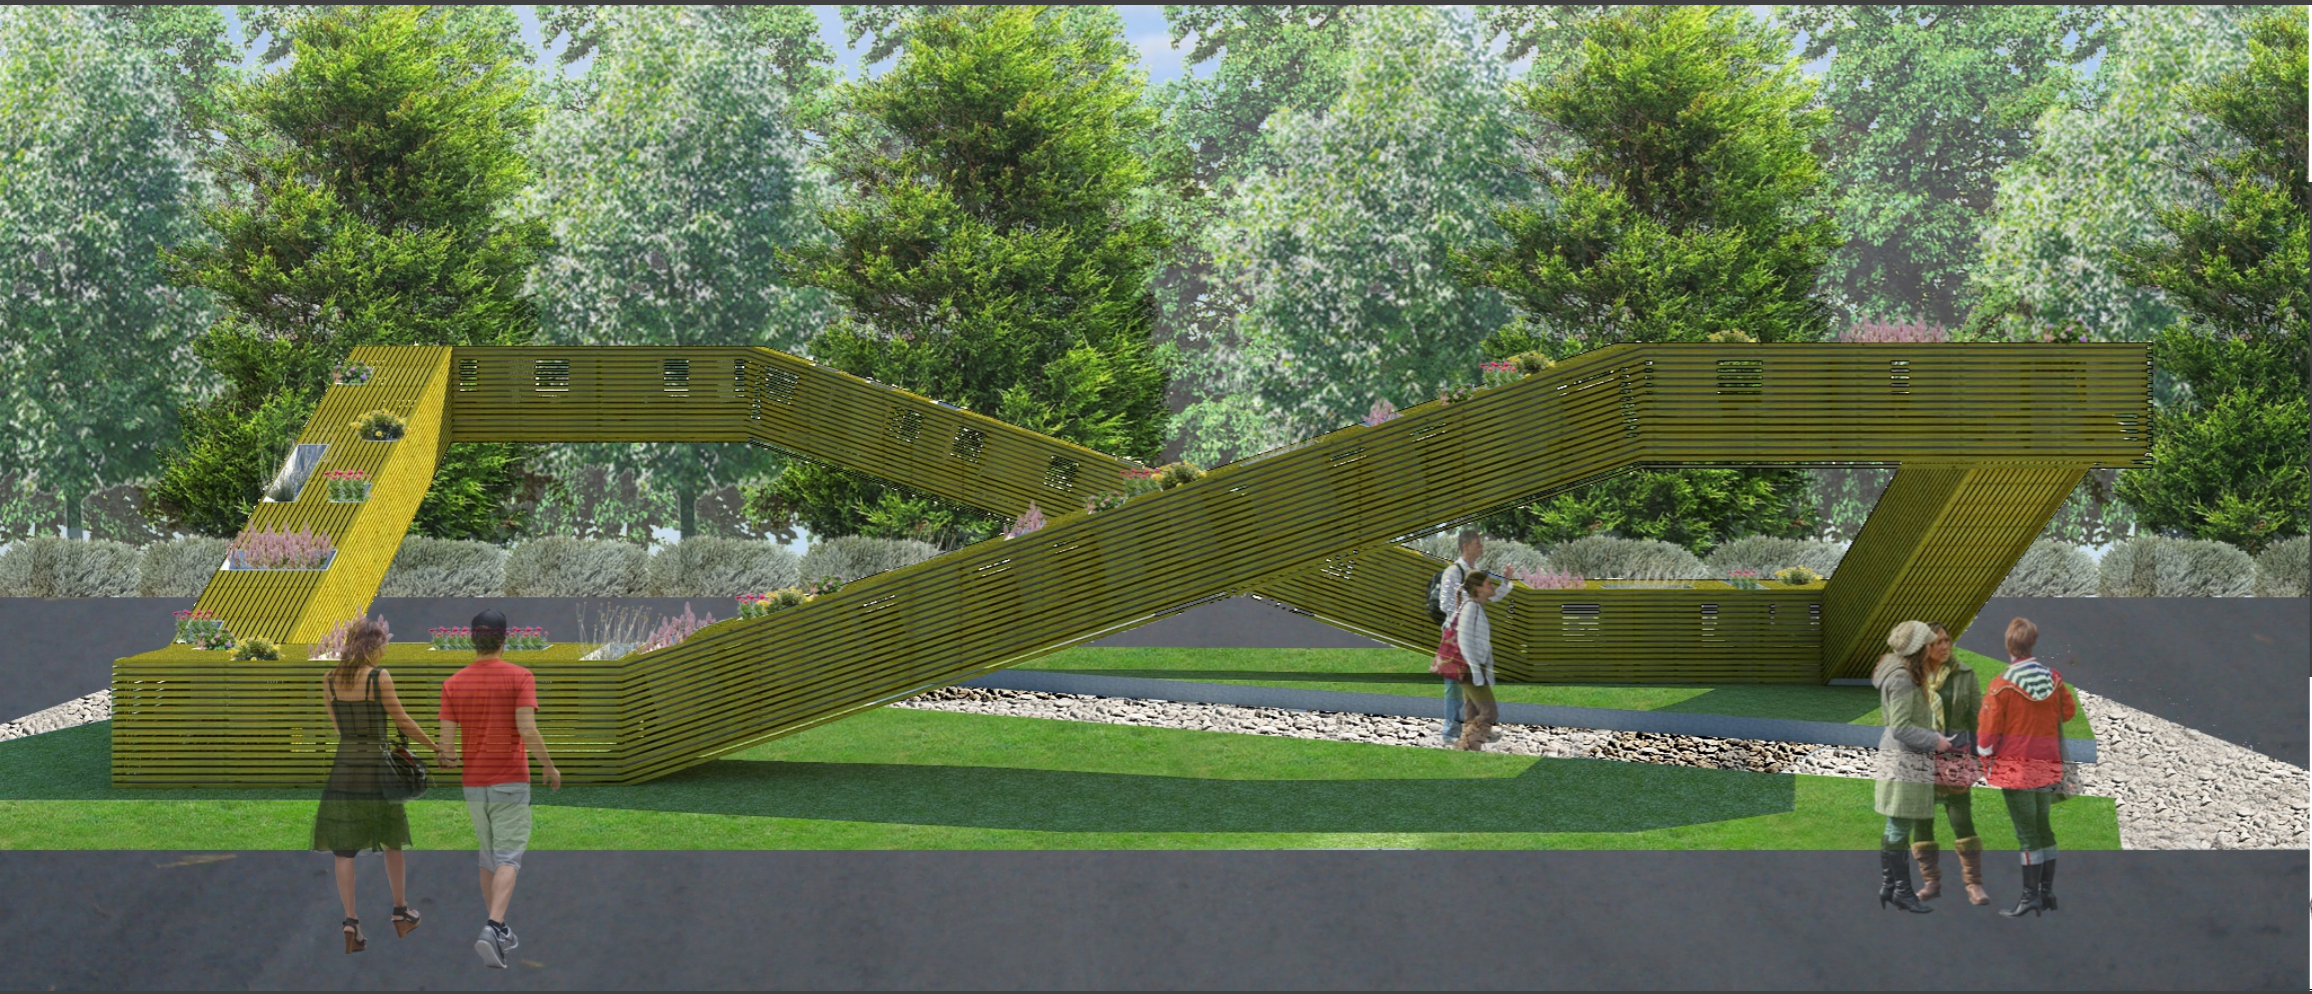


List of Plants

SKIN
Timber wood 2cm x 5cm





STRUCTURE
Main structure [beam
steel 15cm x 10cm
Supporting structure
galvanize steel

LANDSCAPE
Lift and tilted

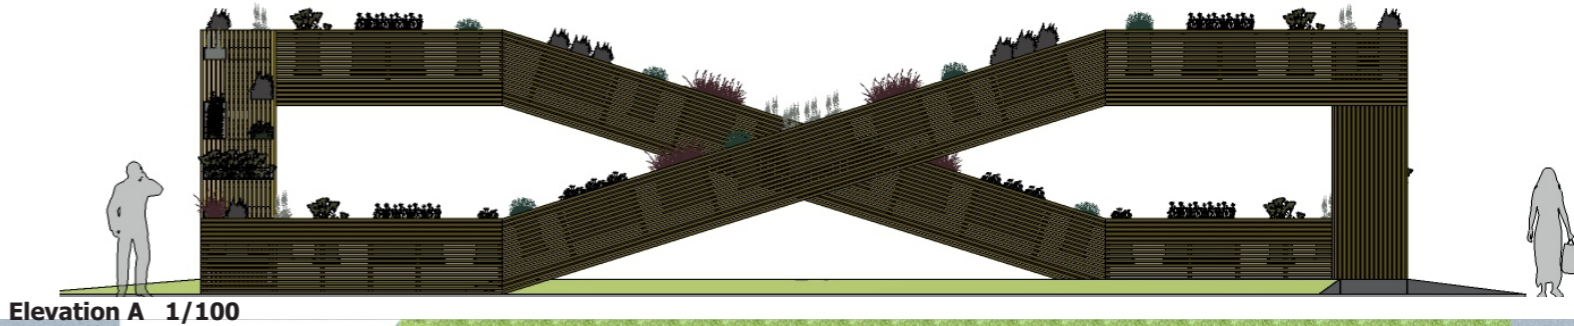

Elevation A 1/100

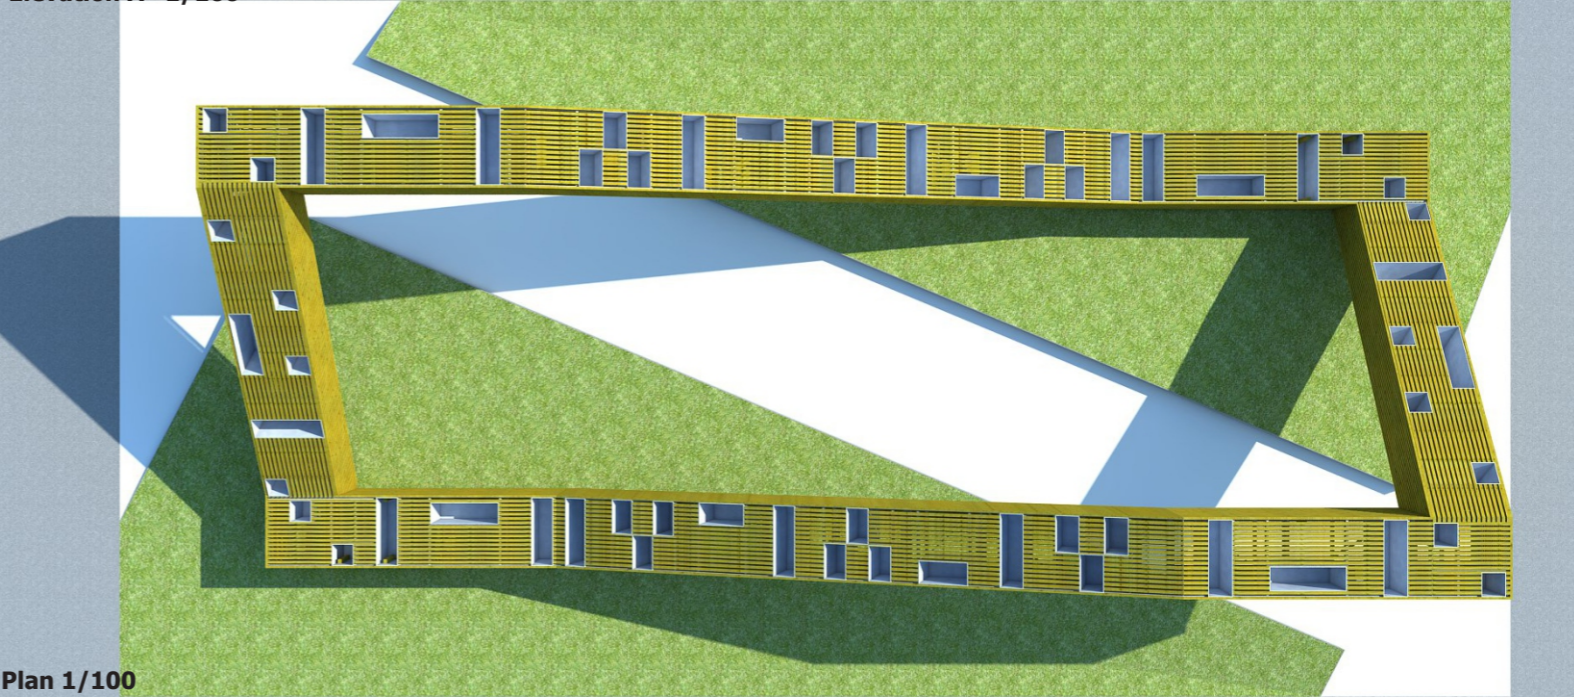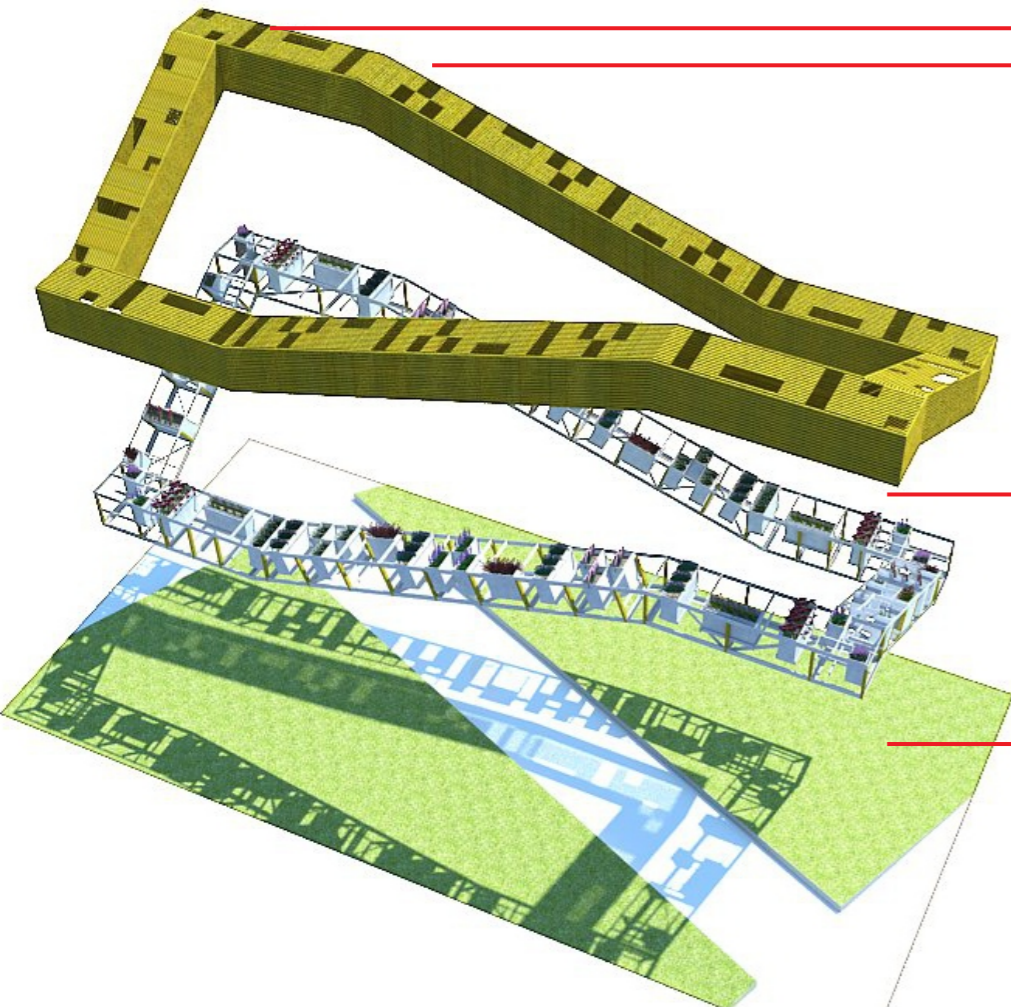

Plan 1/100