


- ELEVATION NOTES:
- A) BRICK VENER
 - B) ARCHITECTURAL PRECAST PANELS
 - C) PRECAST/CAST STONE OPTION
 - D) METAL COMPOSITE PANEL
 - E) ALUMINUM LOUVER
 - F) ALUMINUM GRILLE
 - G) LIGHT FIXTURE
 - H) WINDOW SYSTEM
 - I) PRECAST - HEAVY SAND BLAST FINISH
 - J) COLORED PRECAST

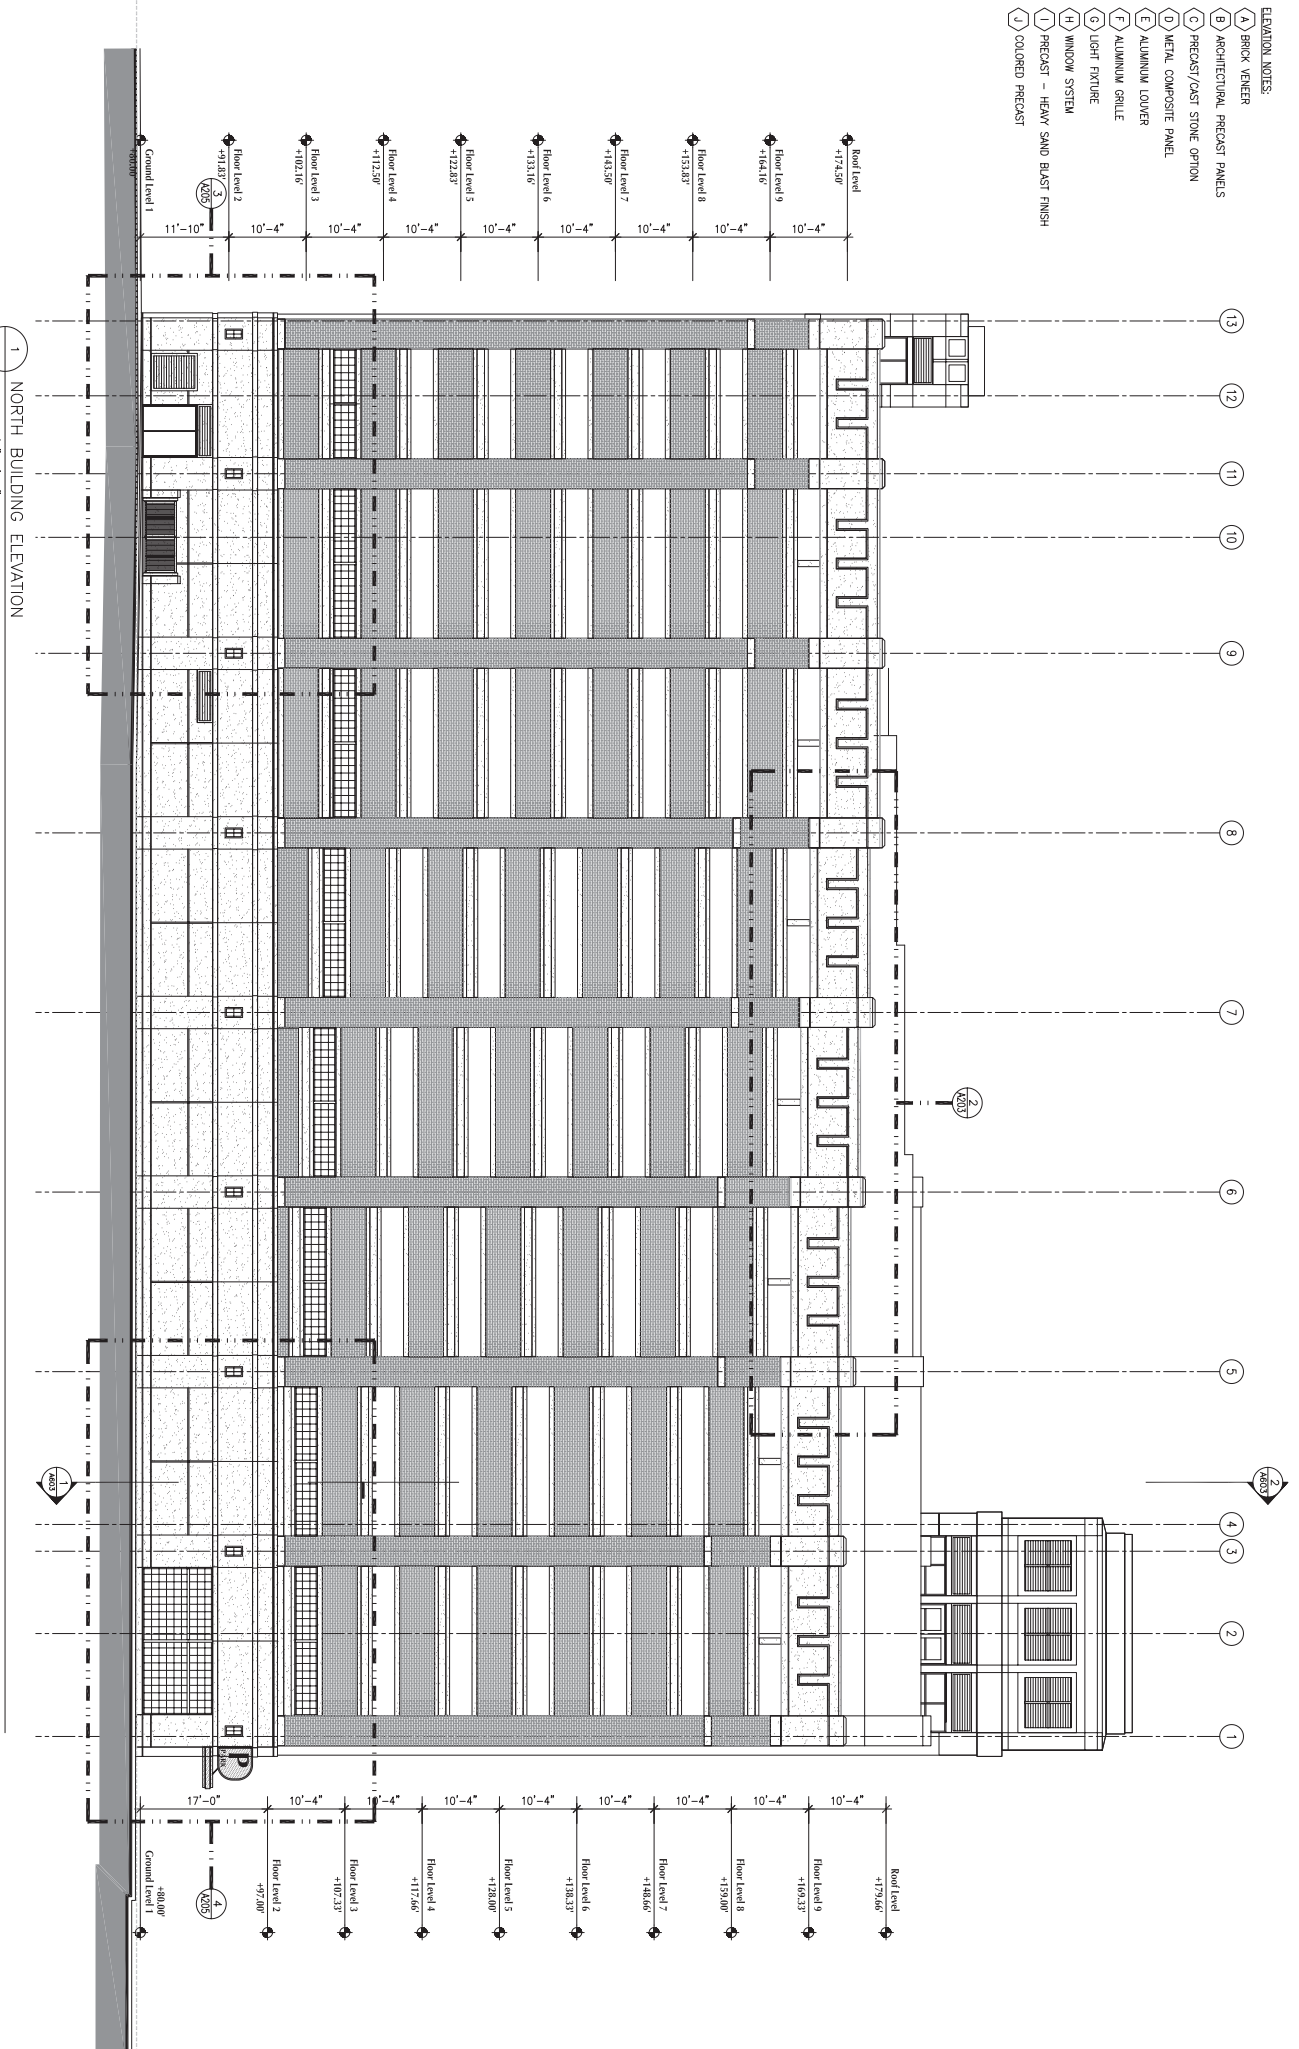

1 NORTH BUILDING ELEVATION
SCALE: 1/8"=1'-0"