


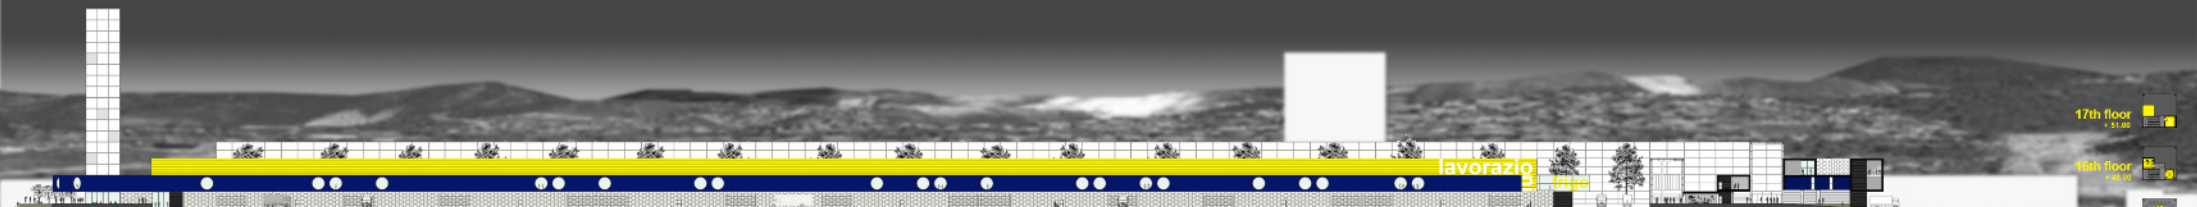


GG' section 1:500



EE' section 1:500



DD' section 1:500

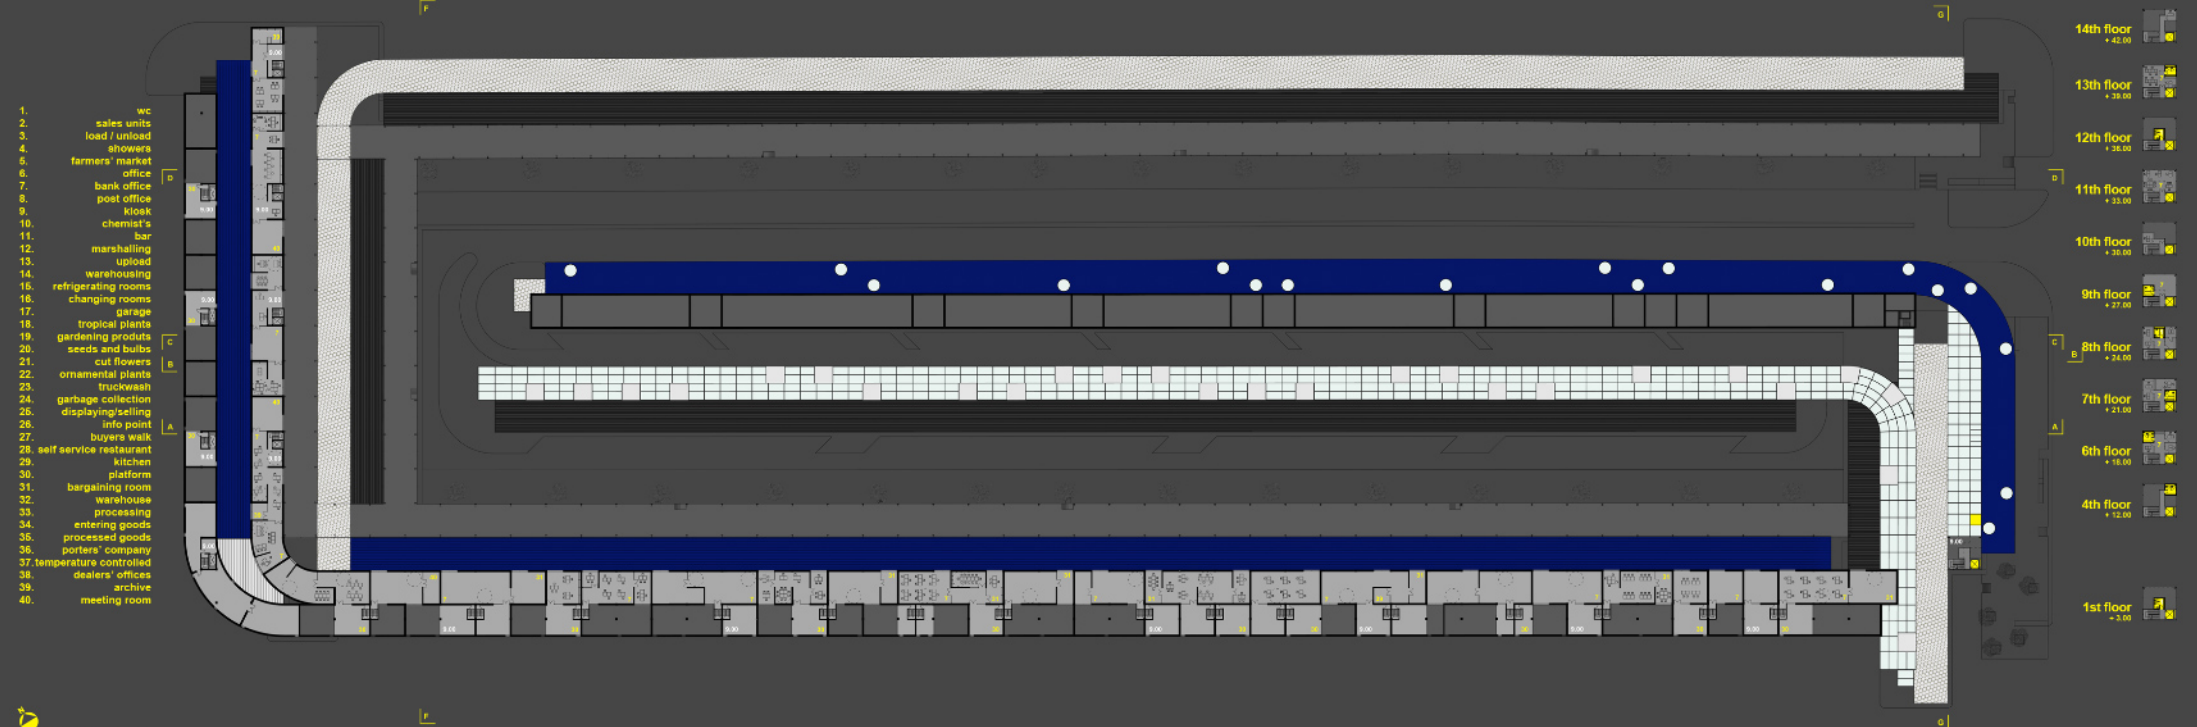

second floor plan 1:500