

design worldwide partnership

www.dwp.com

Contractor to verify all dimensions on site before commencing work. Figured dimensions given are to be taken in preference to scaling. All work to be carried out in accordance with the specifications. © Copyright dwp Pte. Ltd.

Bahrain +973 17 213725
 Hong Kong +852 3104 8428
 India +91 80 559 1251
 Singapore +65 6323 2680
 Thailand +66 2 267 3939
 UAE +971 4351 1107
 Vietnam +84 8 910 0690


Project

S-8

Owner

SANSIRI

Date	Description

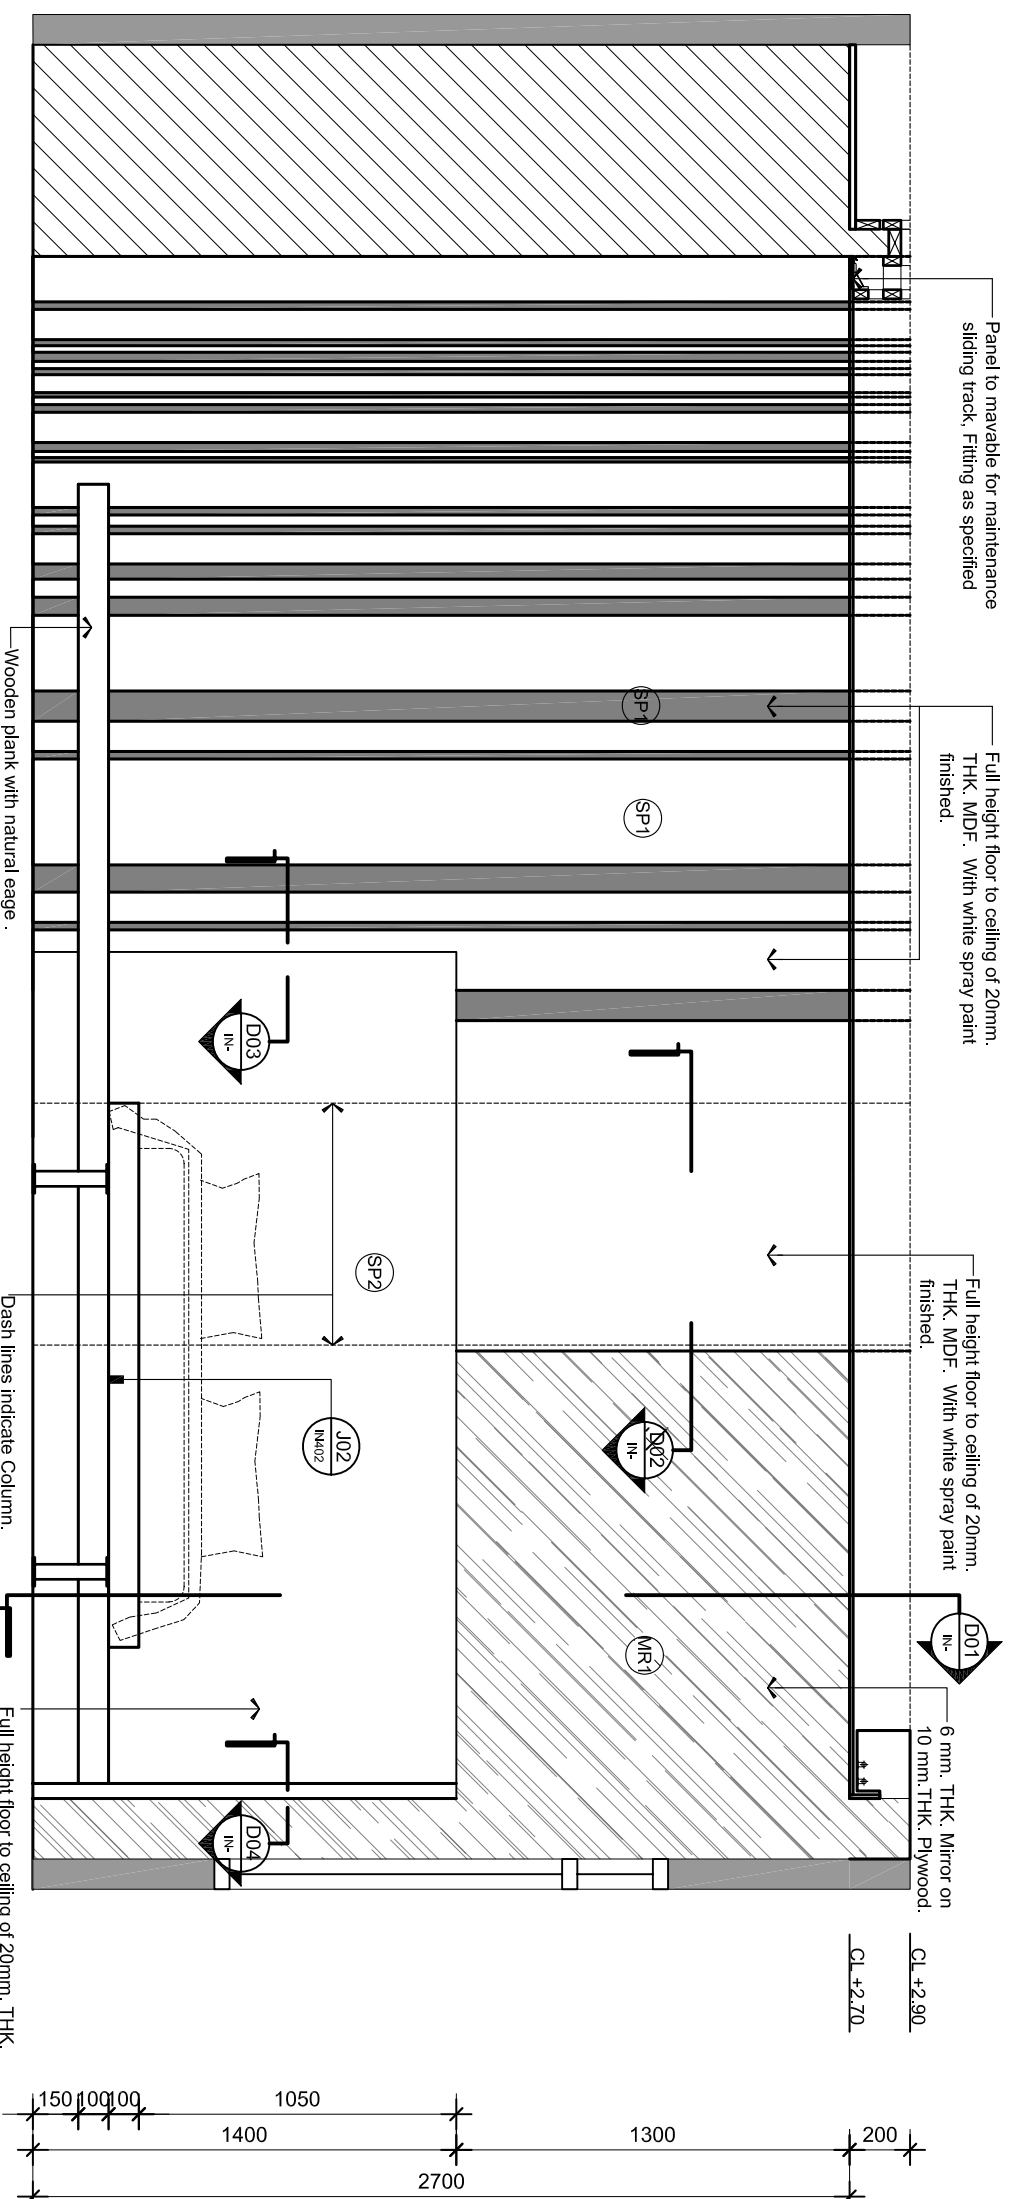

E01 Elevation
 IN101 Scale 1 : 25

Project No. : S-8
 Scale : 1 : 25
 Drawn by : Akkachat
 Checked : Klattipong / Akkachat
 Plot Date : 23 May 2008
 Cad File :
 Sheet title

Elevation 01

IN - 201