

design worldwide partnership

[www.dwp.com](http://www.dwp.com)

Contractor to verify all dimensions on site before commencing work. Figure dimensions given are to be taken in preference to scaling. Accuracy to be maintained for 1:25 scale drawings.  
© Copyright dwp Pte. Ltd.

Bahrain +973 17 213725  
Hong Kong +852 3104 8428  
India +91 80 559 1251  
Singapore +65 6323 2680  
Thailand +66 2 267 3939  
UAE +971 4351 1107  
Vietnam +84 8 910 0690


Project

S-8


Owner

SANSIRI

Date	Description

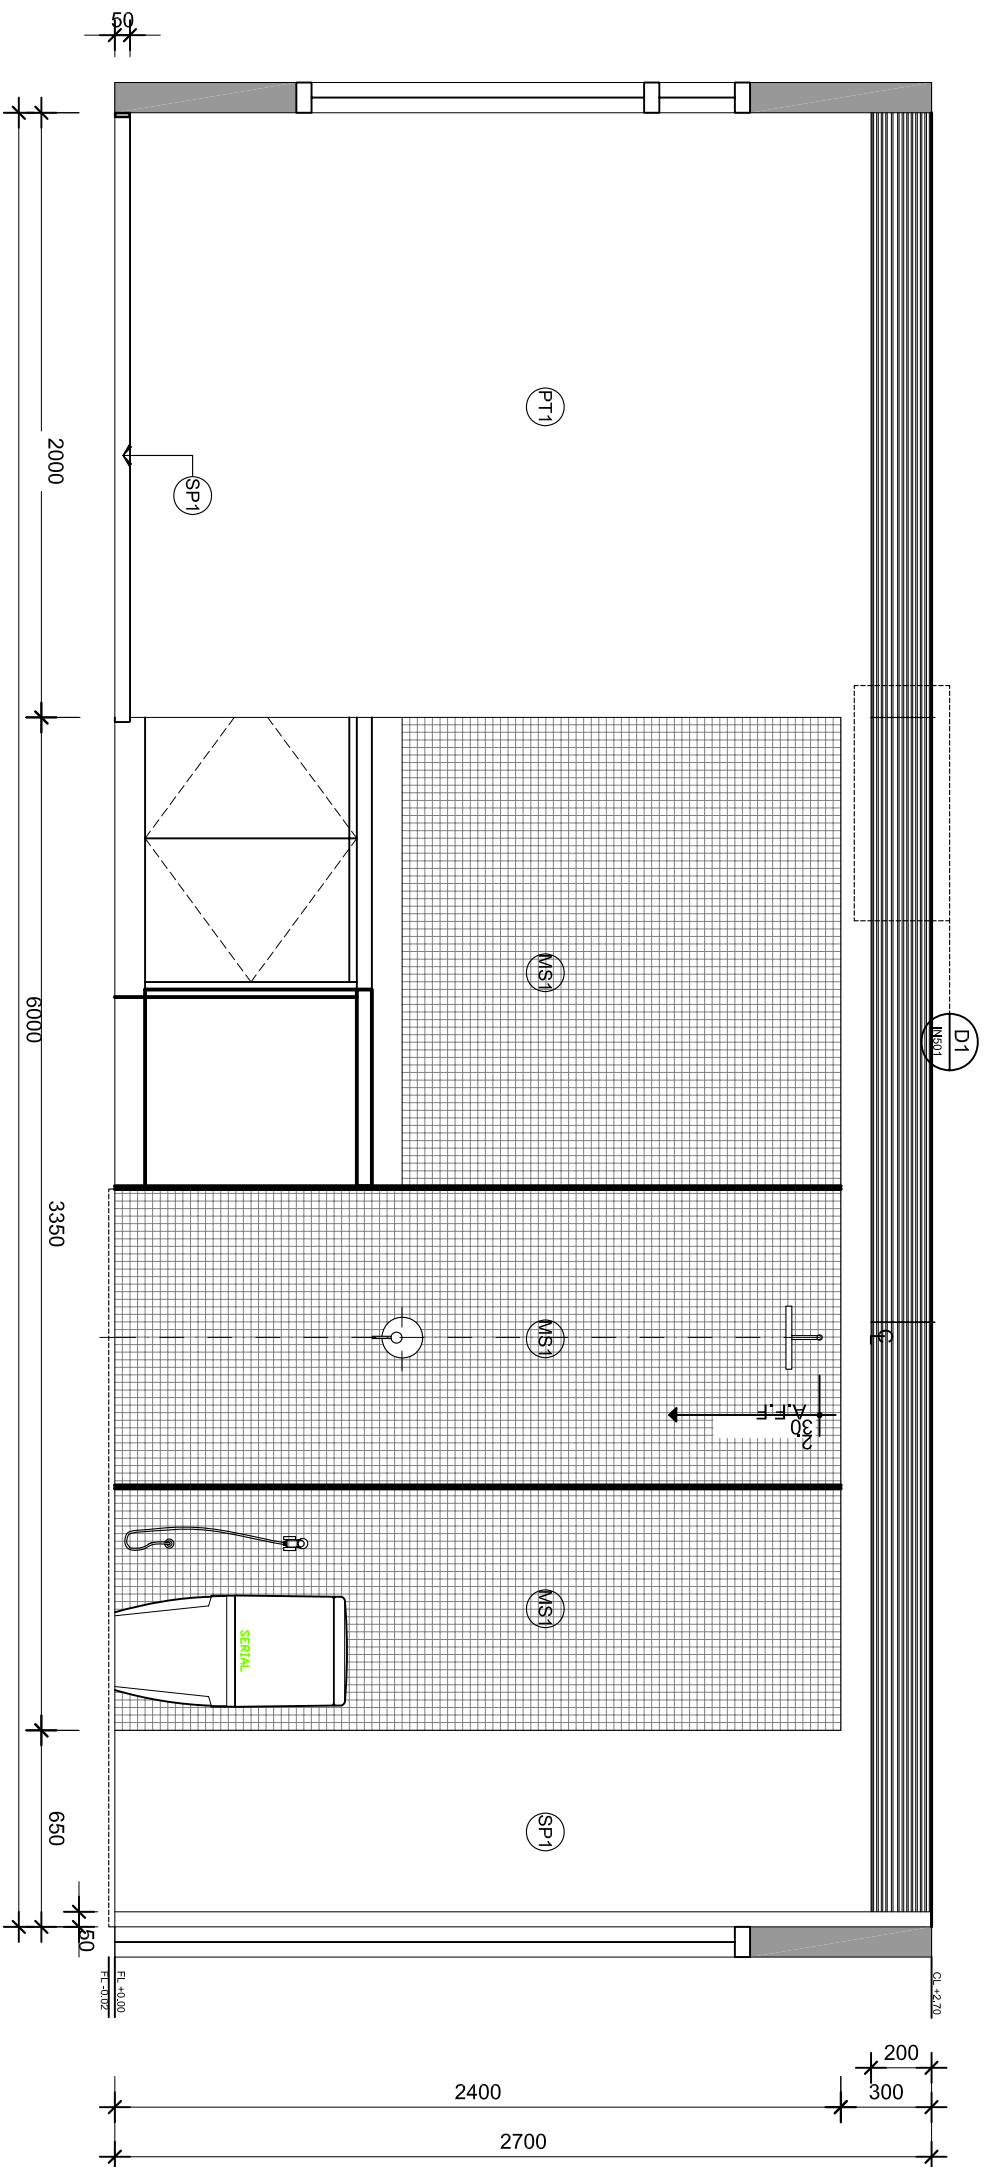

**E03 Elevation : Bedroom**  
IN101 Scale 1 : 25

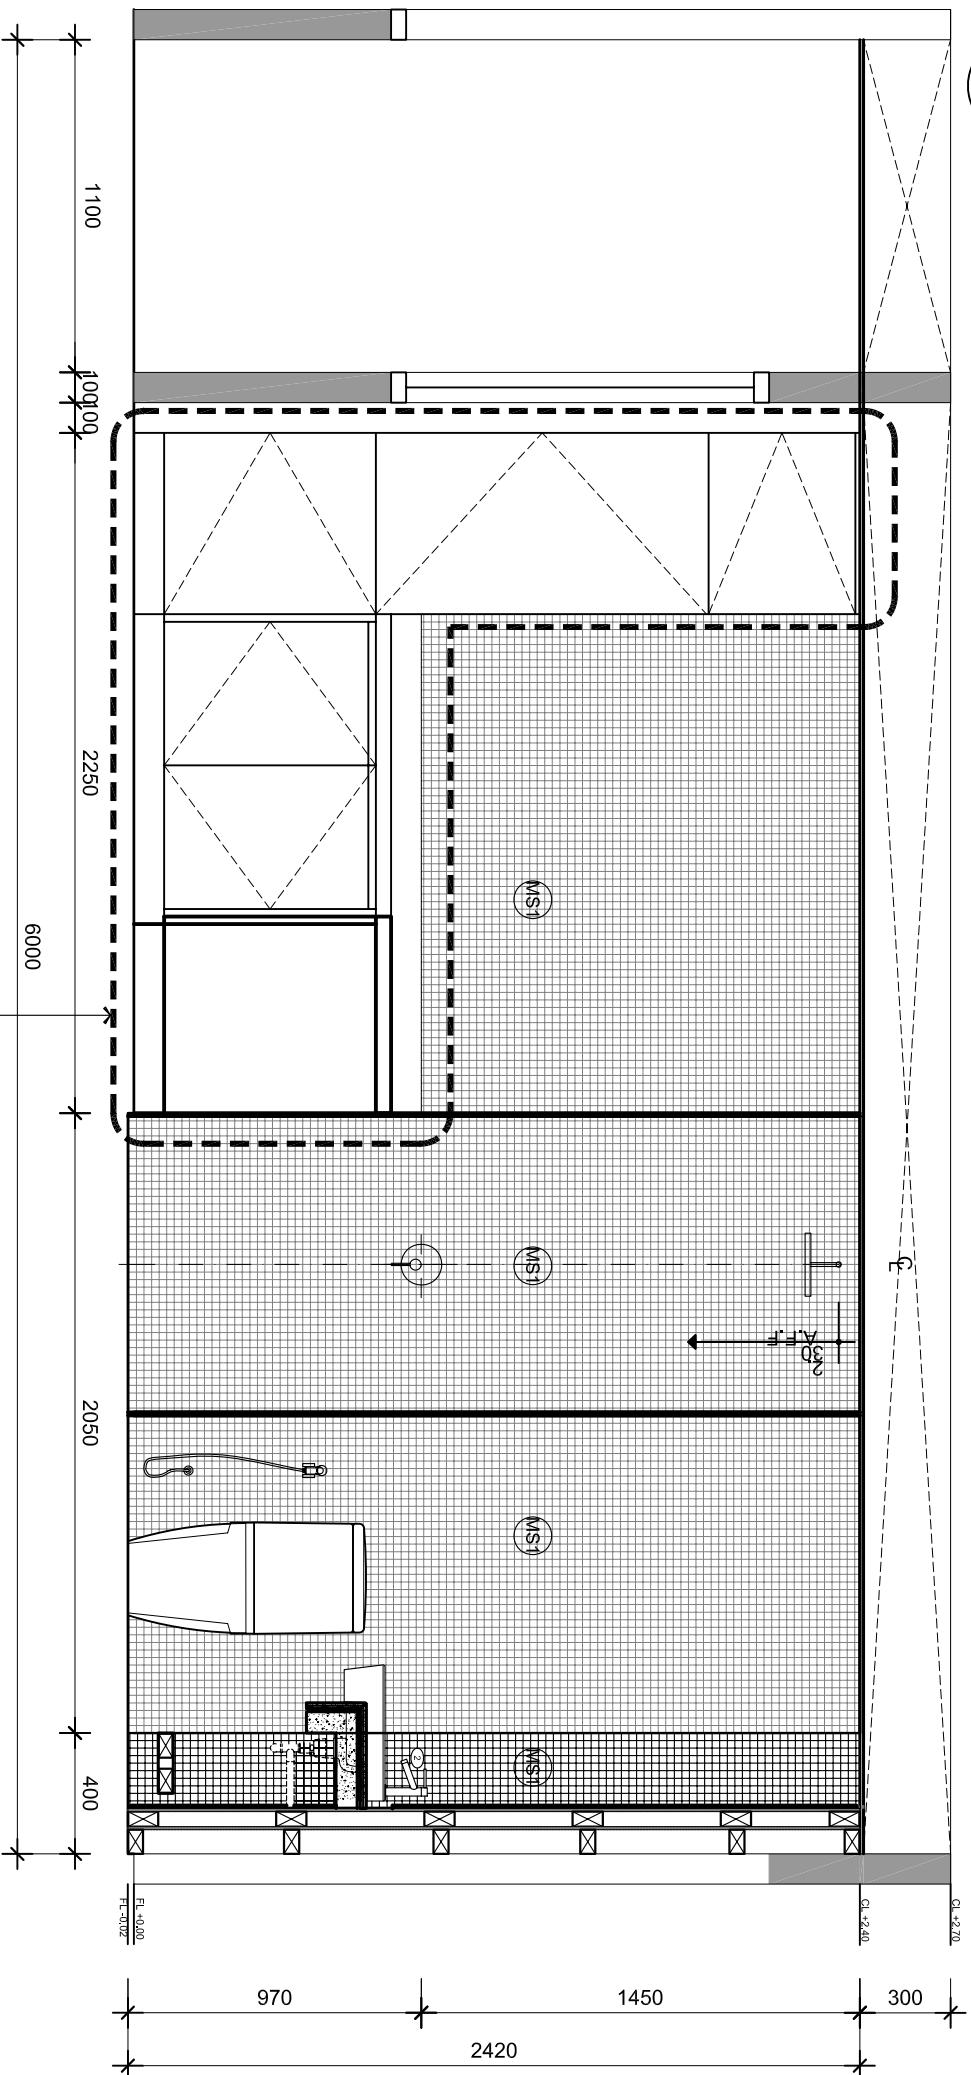

**E04 Elevation : Kitchen & Bath Room**  
IN101 Scale 1 : 25

Project No. : S-8  
Scale : 1 : 25  
Drawn by : Akekachal  
Checked : Klattipong / Akekachal  
Plot Date : 23 May 2008  
Cad File :  
Sheet title

Elevation 03, Elevation 04

IN - 203