

design worldwide partnership

[www.dwp.com](http://www.dwp.com)

Contractor to verify all dimensions on site before commencing work. Figured dimensions given are to be taken in preference to scaling. Copyright of designs shown herein is retained by this office. Copying is required for any reproduction. © Copyright dwp Pte Ltd.


Bahrain	+973 17 213725
Hong Kong	+852 3104 8428
India	+91 80 559 1251
Singapore	+65 6323 2880
Thailand	+66 2 267 3939
UAE	+971 4351 1107
Vietnam	+84 8 910 0690

Project  
**S-8**

Owner

**Sansiri**

Date	Description
------	-------------

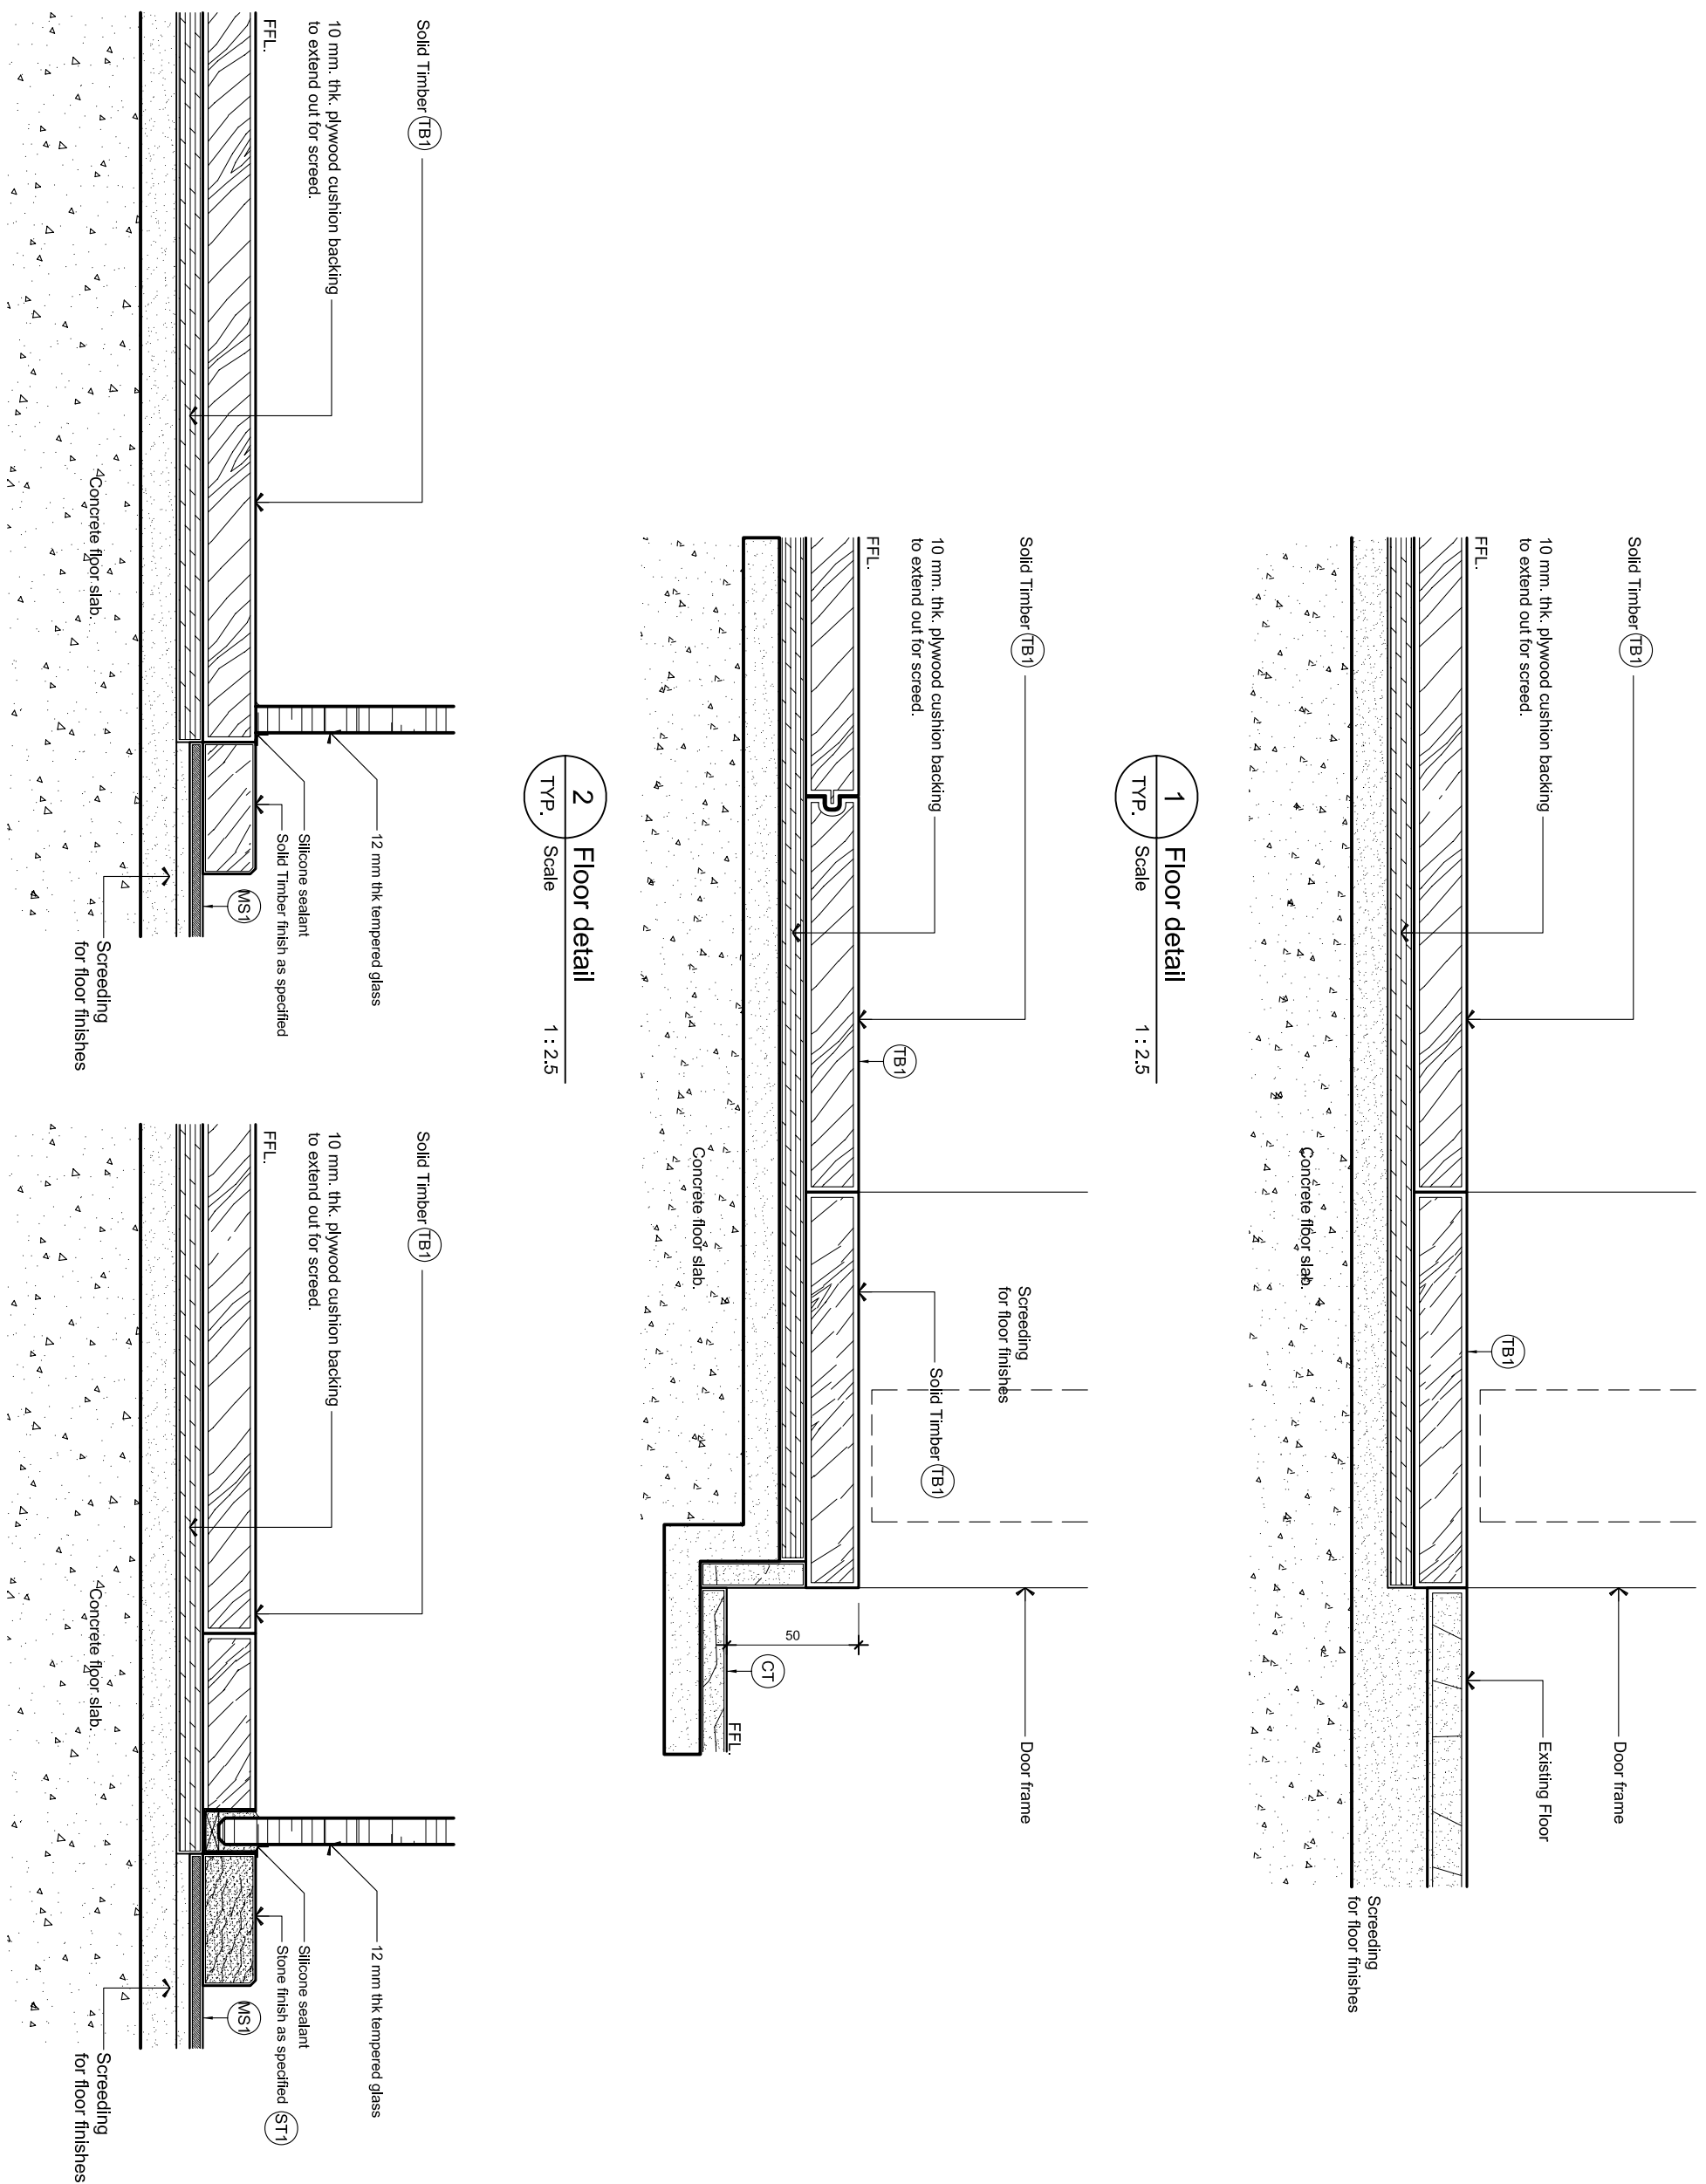

Project No. : **S-8**  
 Scale : A3=1 : 2.5  
 Drawn by : Akekachai  
 Checked : Kitilipong / Akekachai  
 Plot Date : 23 May 2008  
 Cad File :  
 Sheet title  
**Floor Details**

**IN - 601**

**1** Floor detail  
TYP. Scale 1 : 2.5

**2** Floor detail  
TYP. Scale 1 : 2.5

**3** Floor detail  
TYP. Scale 1 : 2.5

**4** Floor detail  
TYP. Scale 1 : 2.5