

design worldwide partnership

[www.dwp.com](http://www.dwp.com)

Contractor to verify all dimensions on site before commencing work. Finished dimensions given are to be taken in preference to scaling. All work to be carried out in accordance with the relevant specifications. © Copyright dwp Pte. Ltd.

Bahrain	+973 17 213725
Hong Kong	+852 3104 8428
India	+91 80 559 1251
Singapore	+65 6323 2680
Thailand	+66 2 267 3939
UAE	+971 4351 1107
Vietnam	+84 8 910 0690

Project


S-8

Owner

SANSIRI


Date	Description

Full height floor to ceiling of mosaic finished.

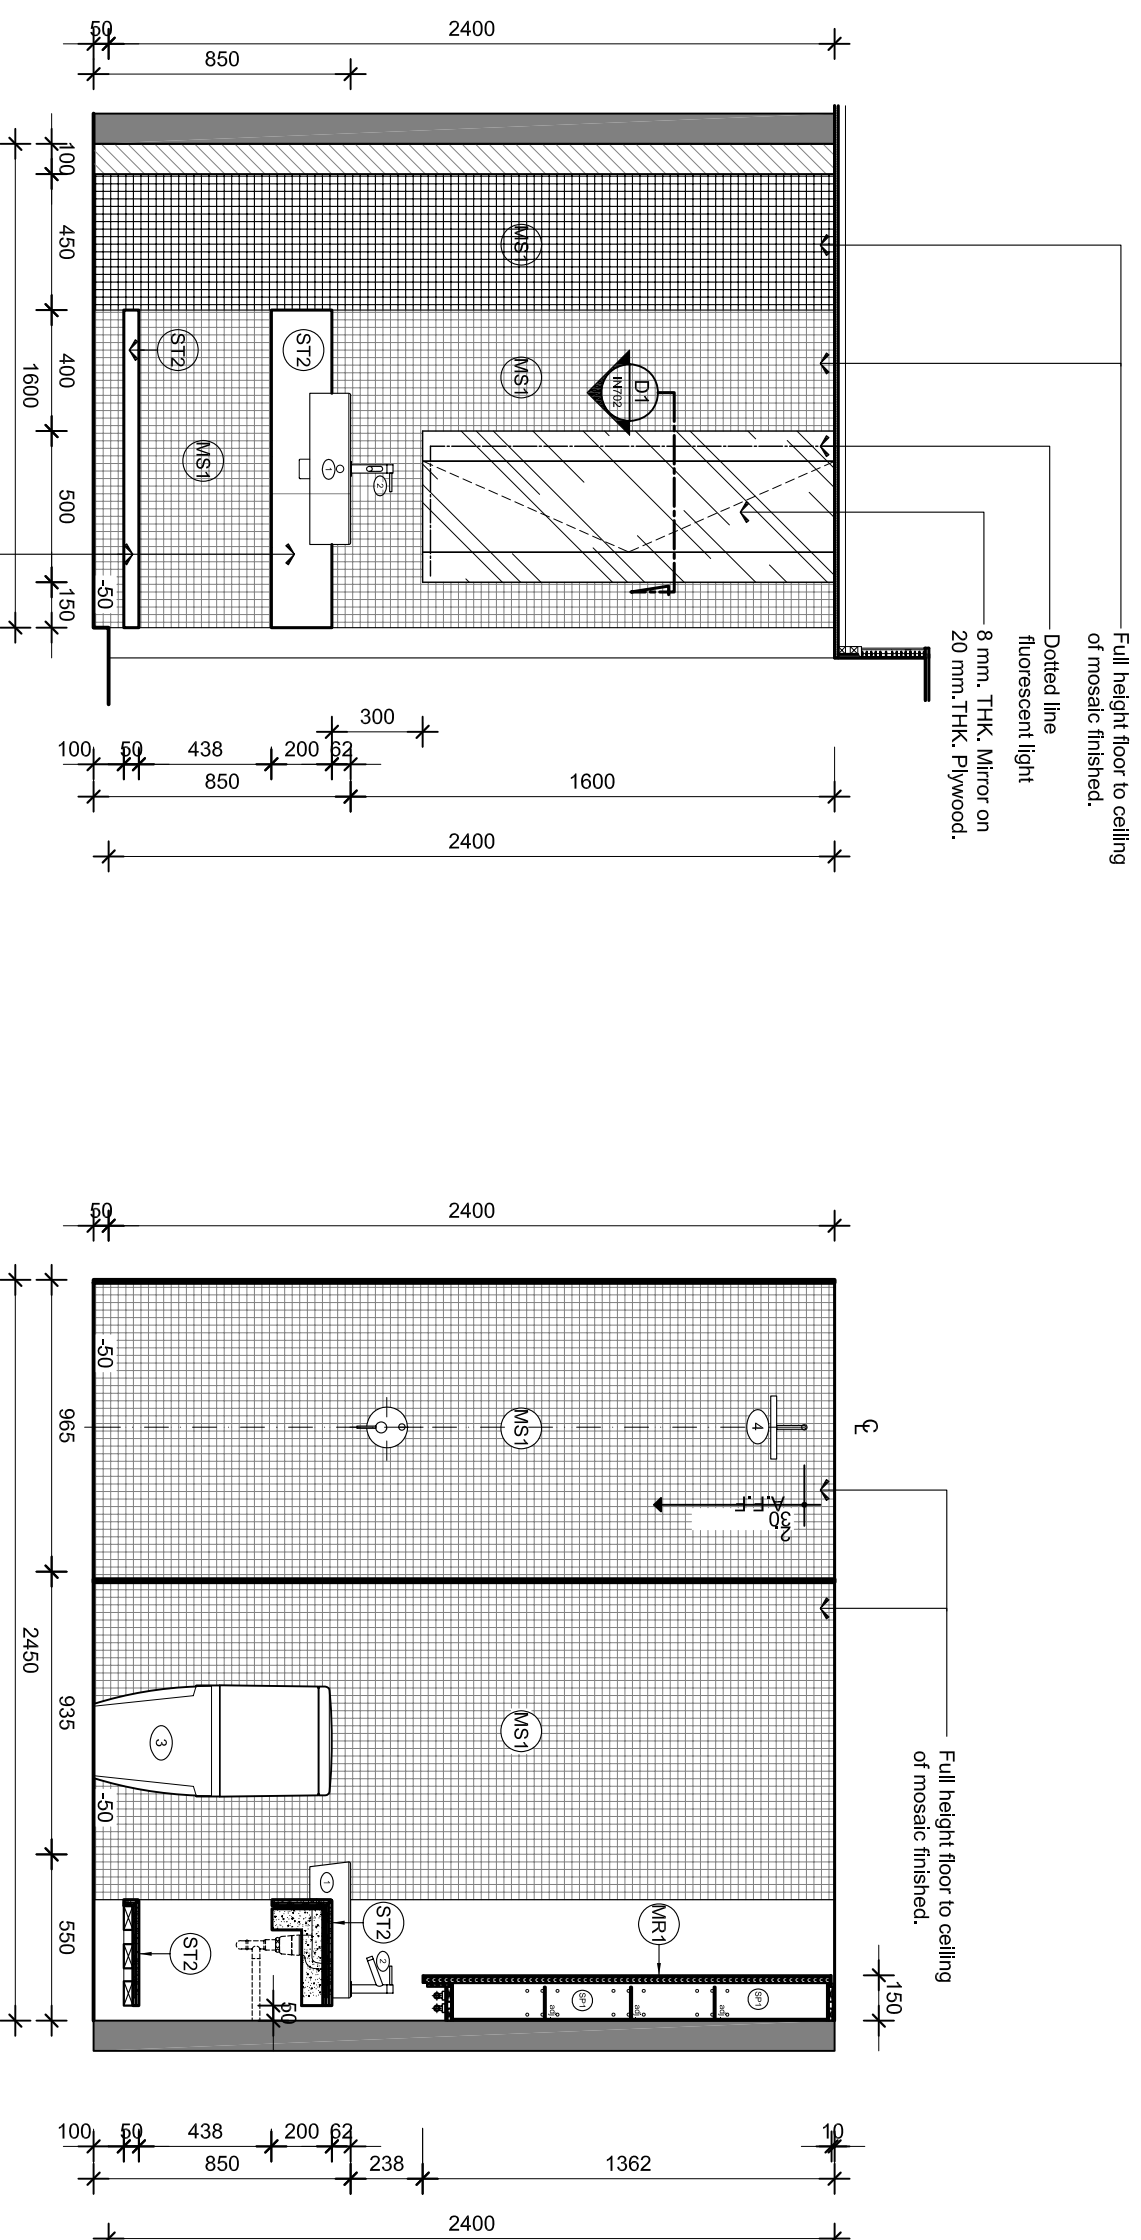

**E01 Elevation**  
IN101 Scale 1 : 25

**E02 Elevation**  
IN101 Scale 1 : 25

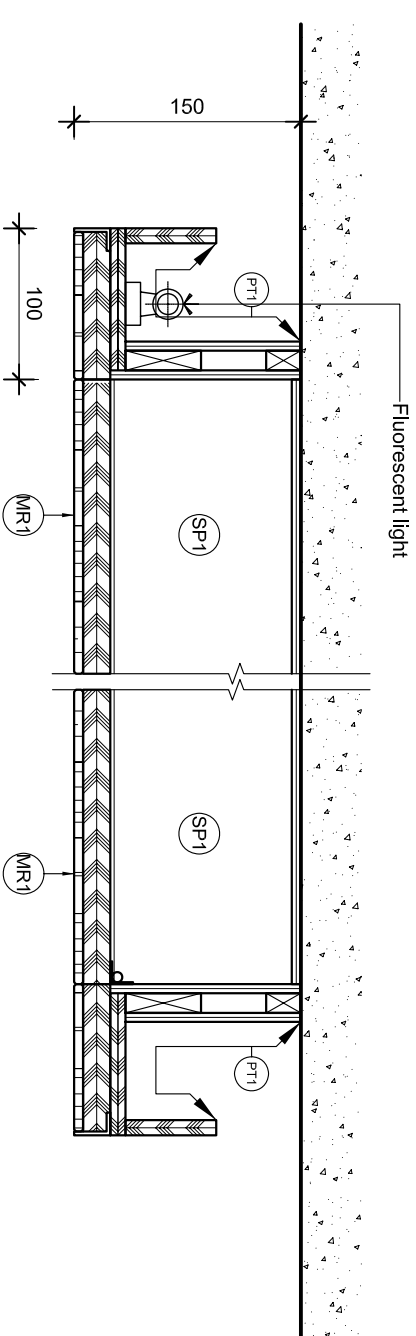

**D1 Detail**  
IN702 Scale 1 : 5

Project No. : S-8  
Scale : 1 : 25  
Drawn by : Akekachai  
Checked : Klattipong / Akekachai  
Plot Date : 23 May 2008  
Cad File :

Sheet title  
Bath Room T-1  
Elevation 01, Elevation 02  
Detail 1

IN - 702