



CONCRETE SLAB BEARING DETAIL
SCALE : 1" = 1'-0"

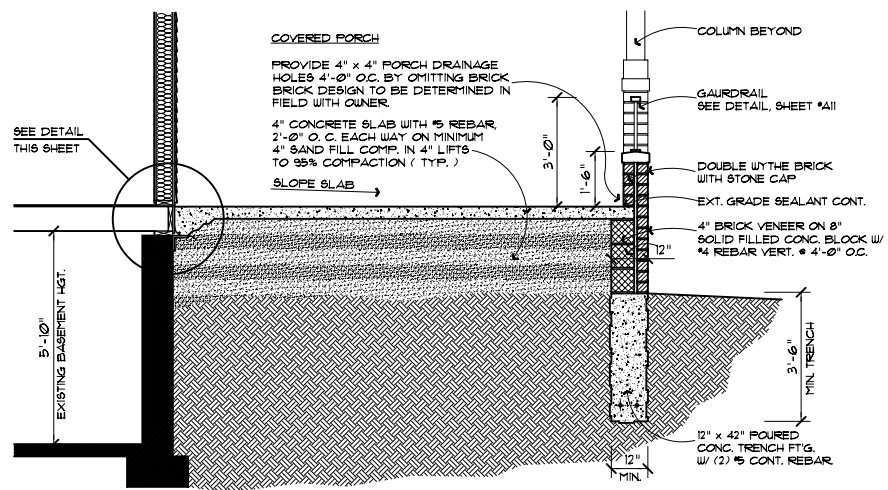

A902 COVERED PORCH CROSS SECTION
A2, A3 SCALE : 1/2" = 1'-0"

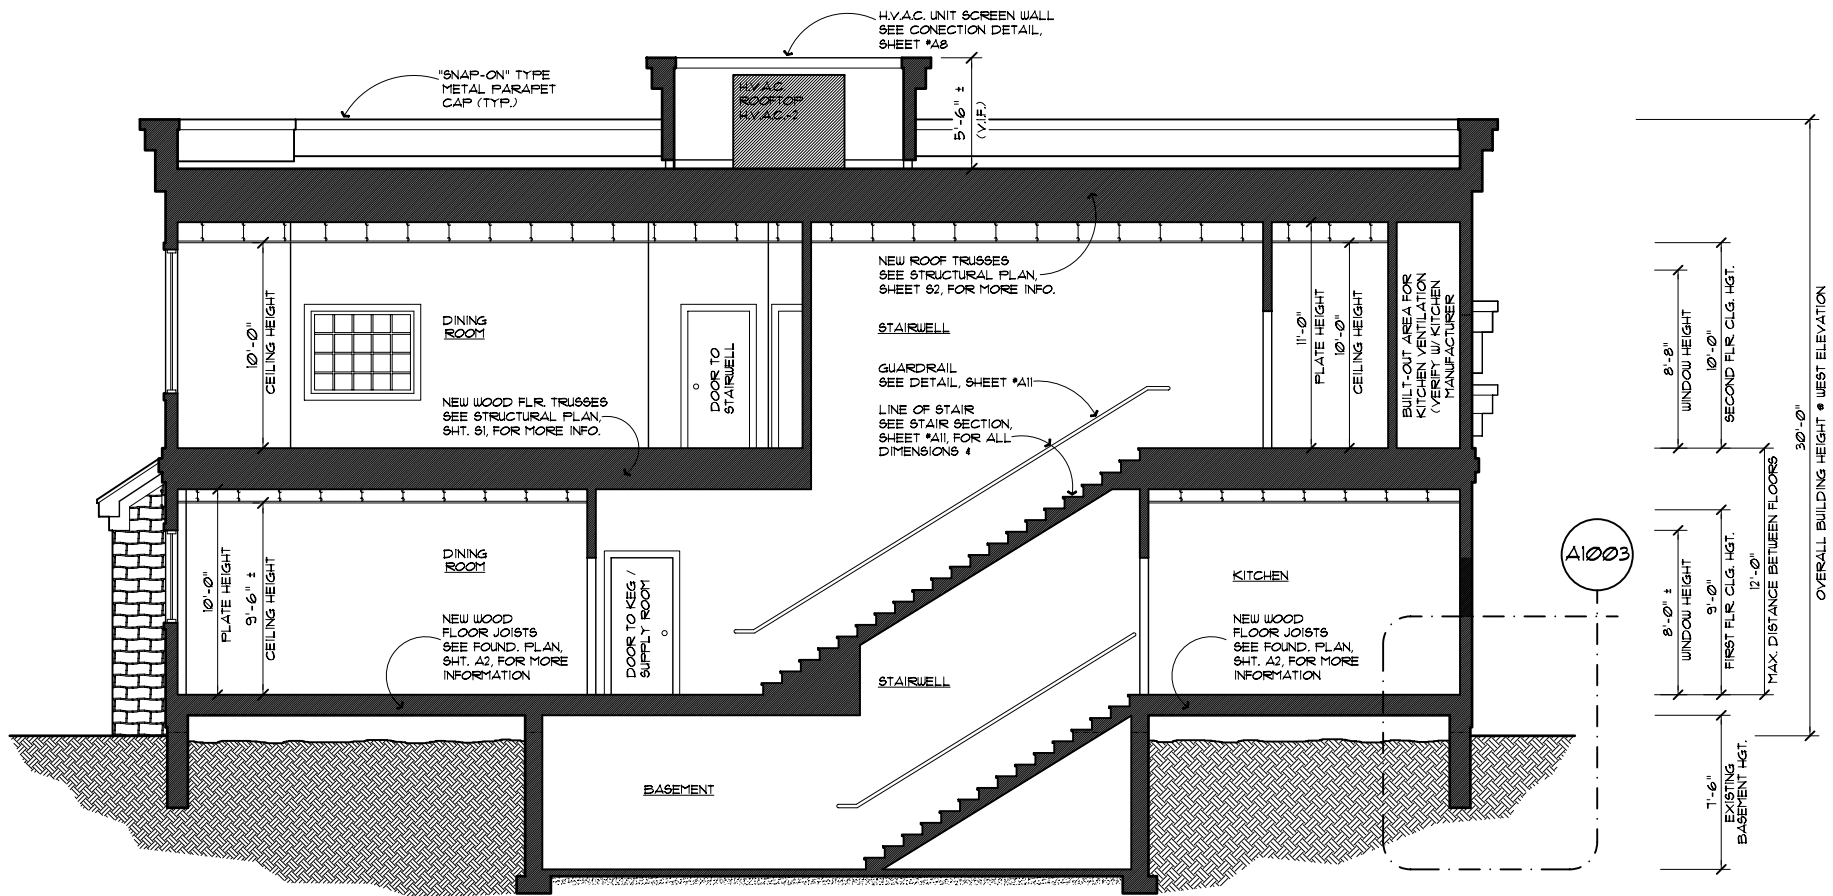

A901 BUILDING CROSS SECTION
A2, A3, A4, A5 SCALE : 1/4" = 1'-0"

COMMERCIAL