



First Floor Plan

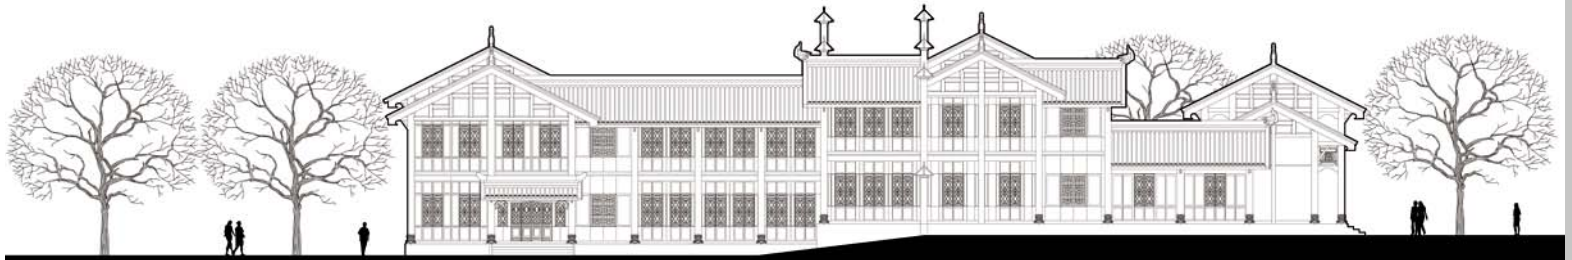

Eastern Elevation Plan

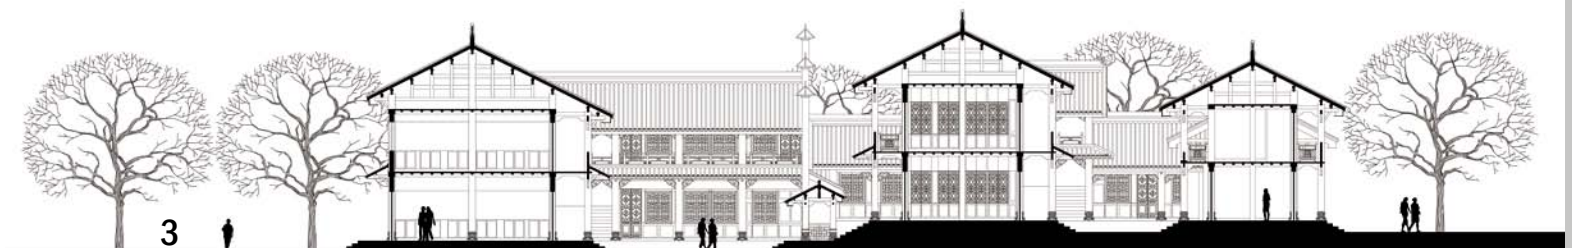

A - A Section Plan