




ELEVATION

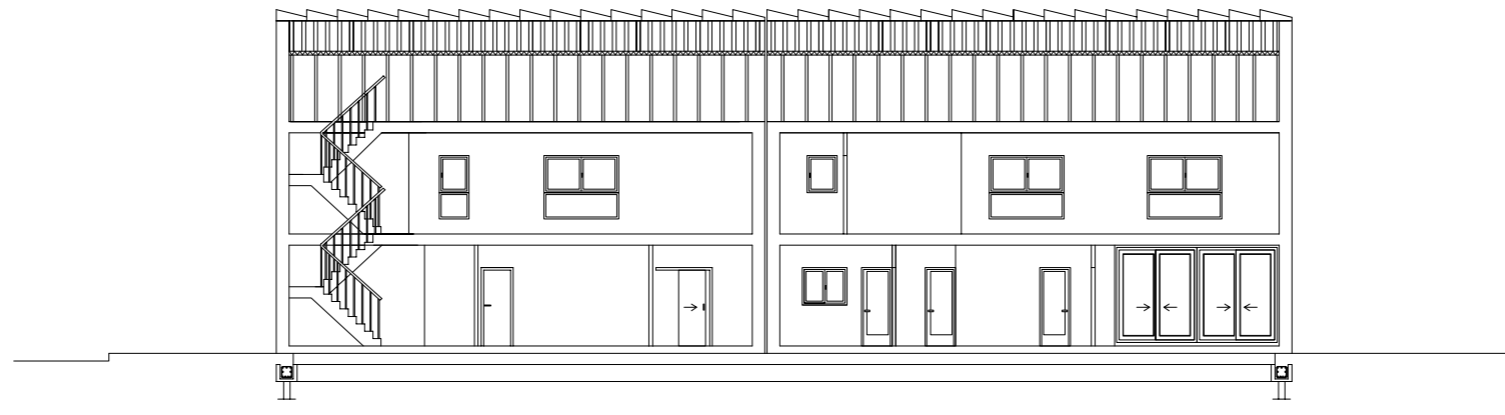


SECTION A-A'

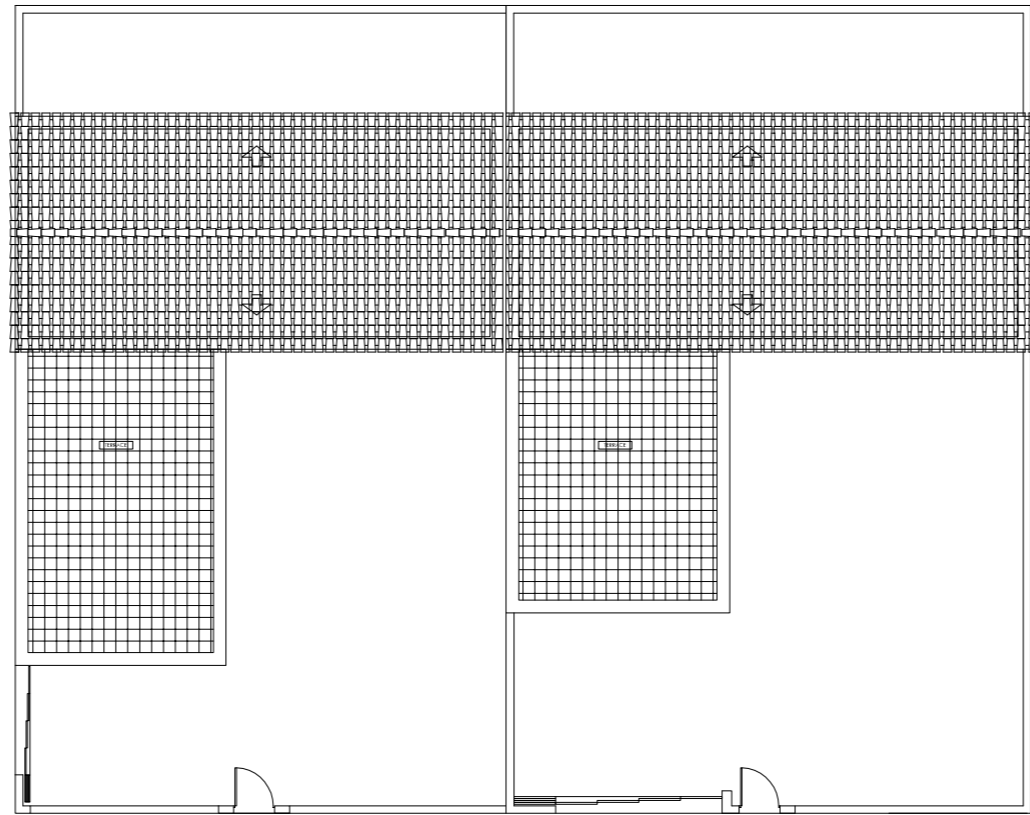


ROOF

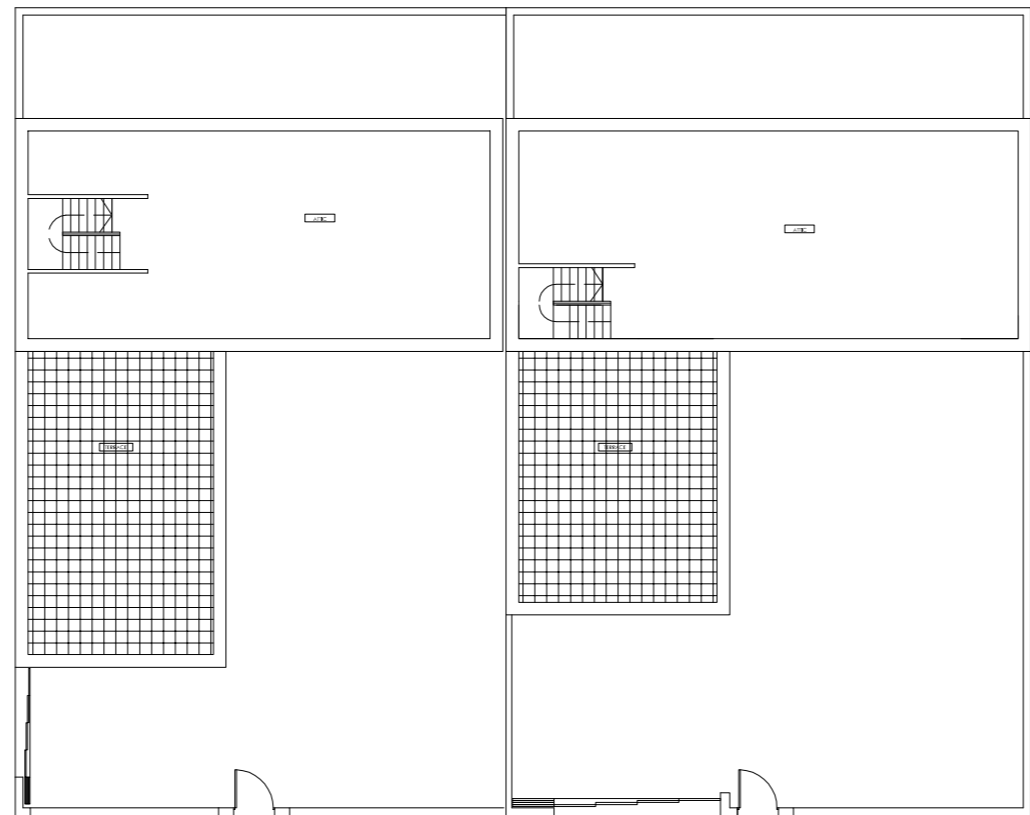


ATTIC

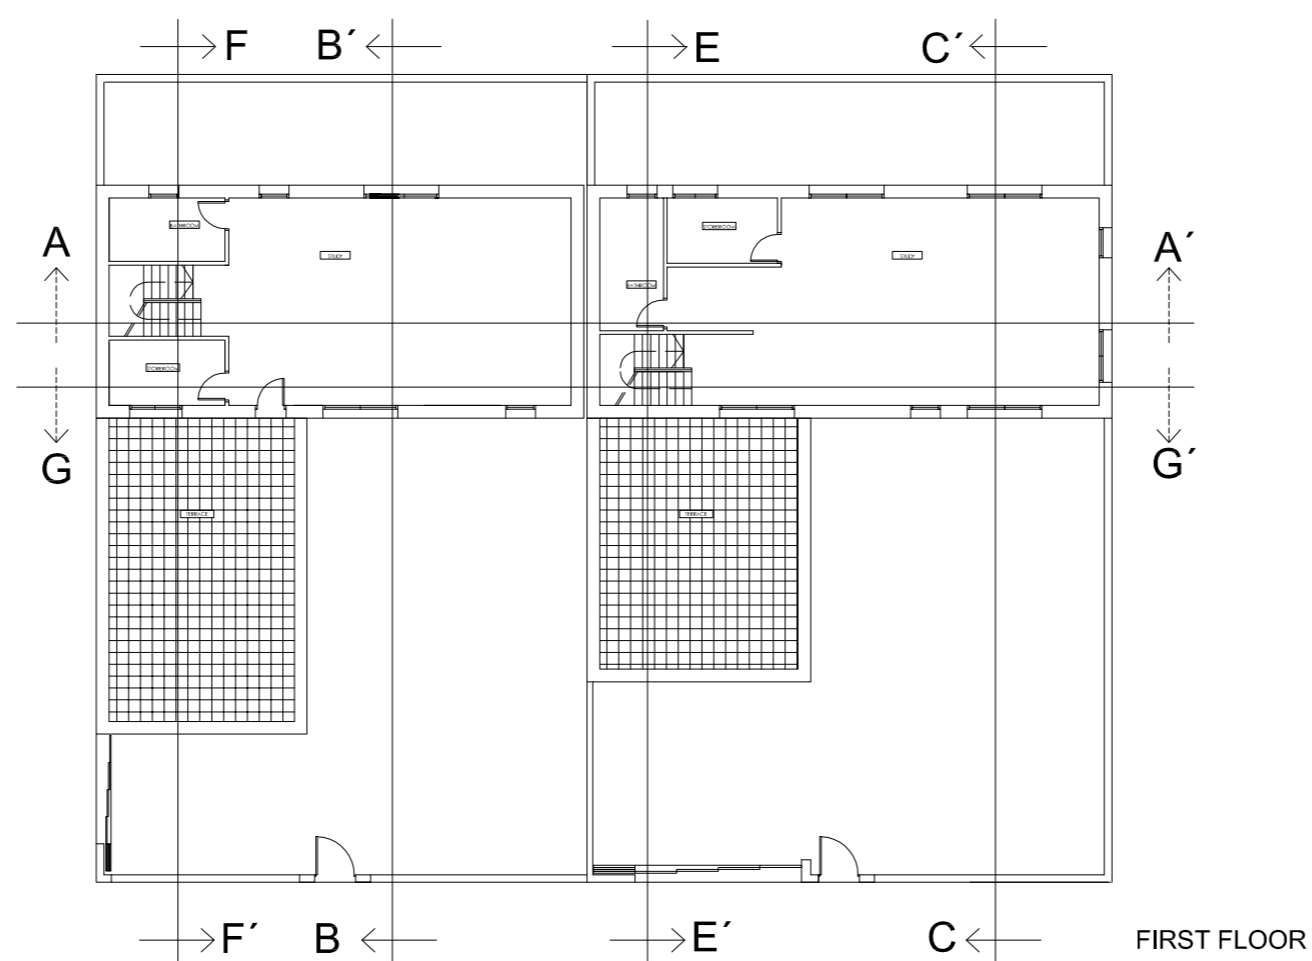


FIRST FLOOR

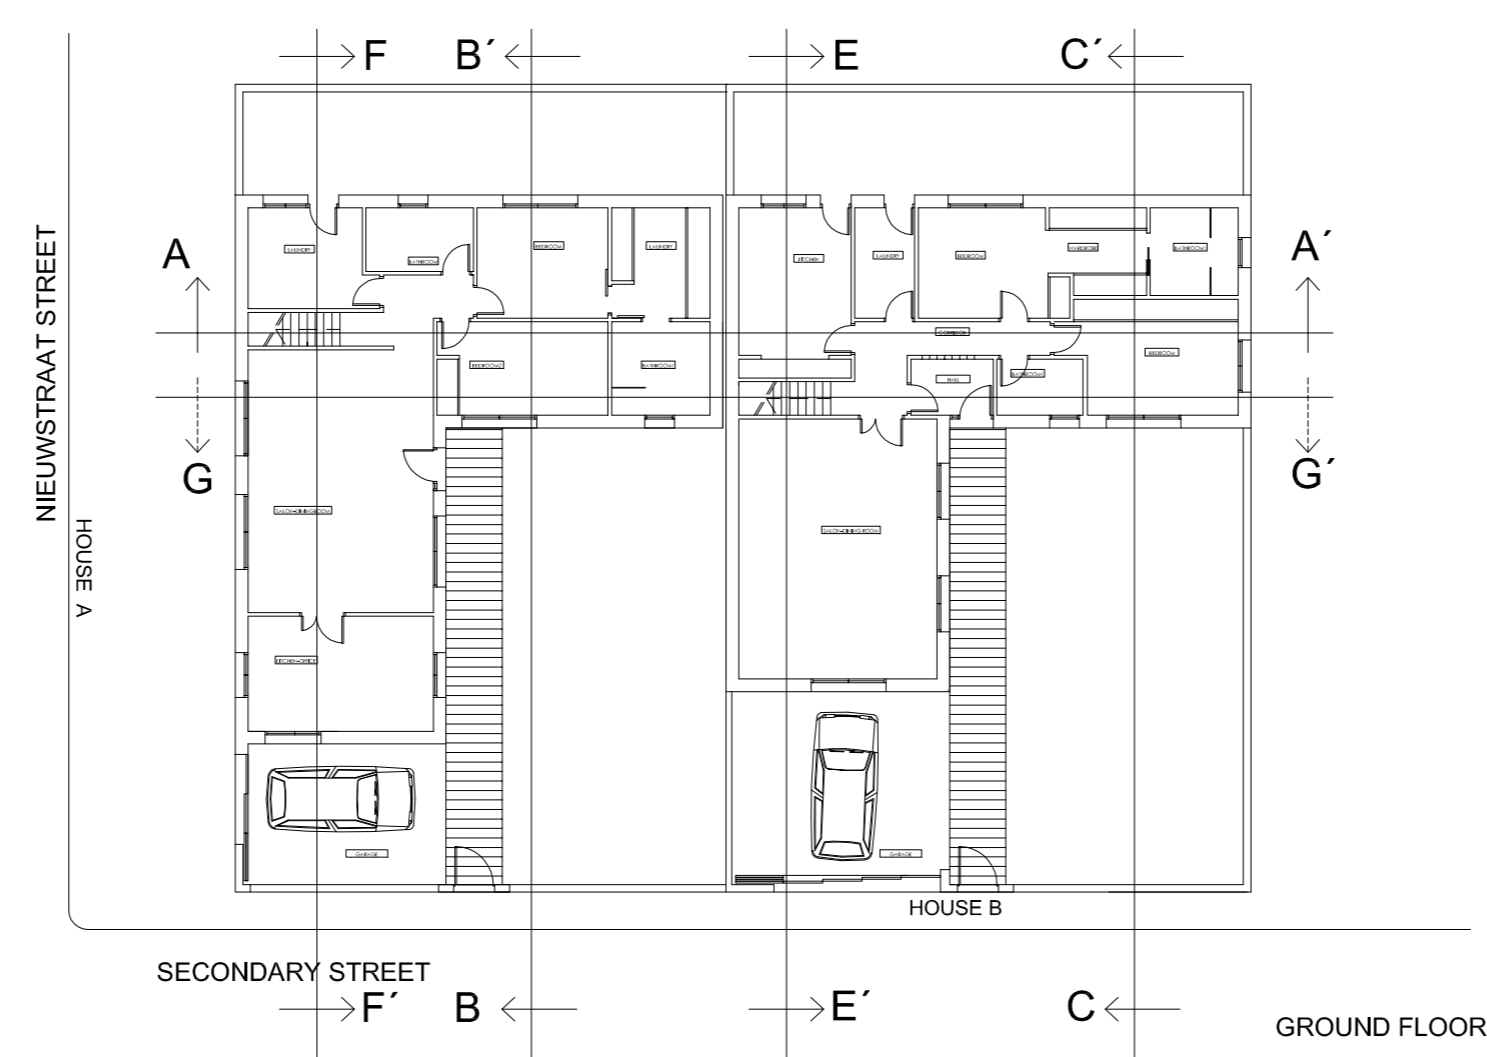


GROUND FLOOR

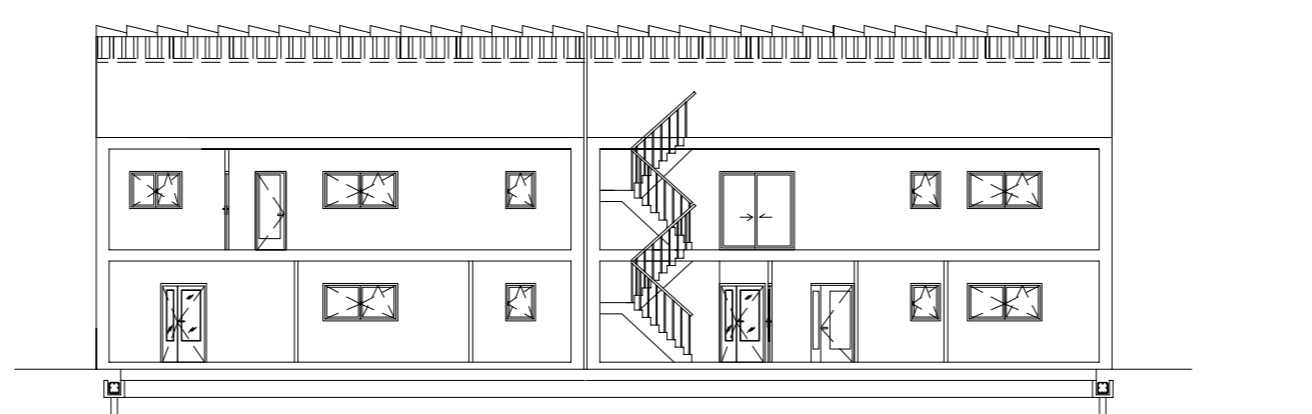


SECTION G-G'

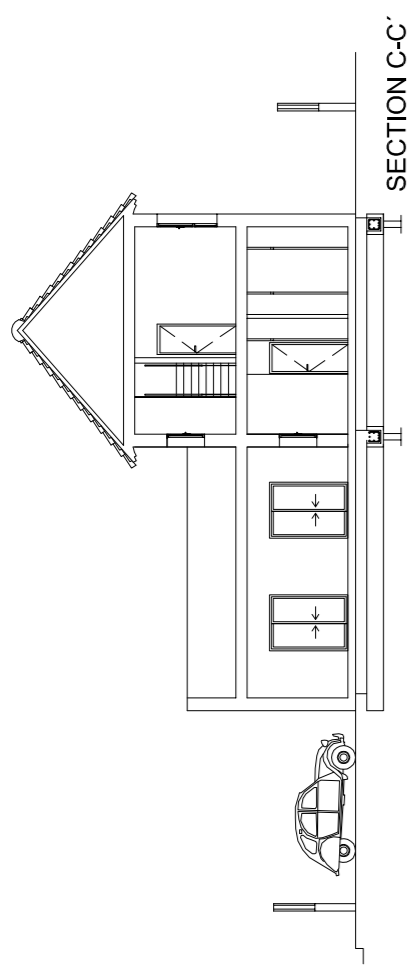


SECTION C-C'

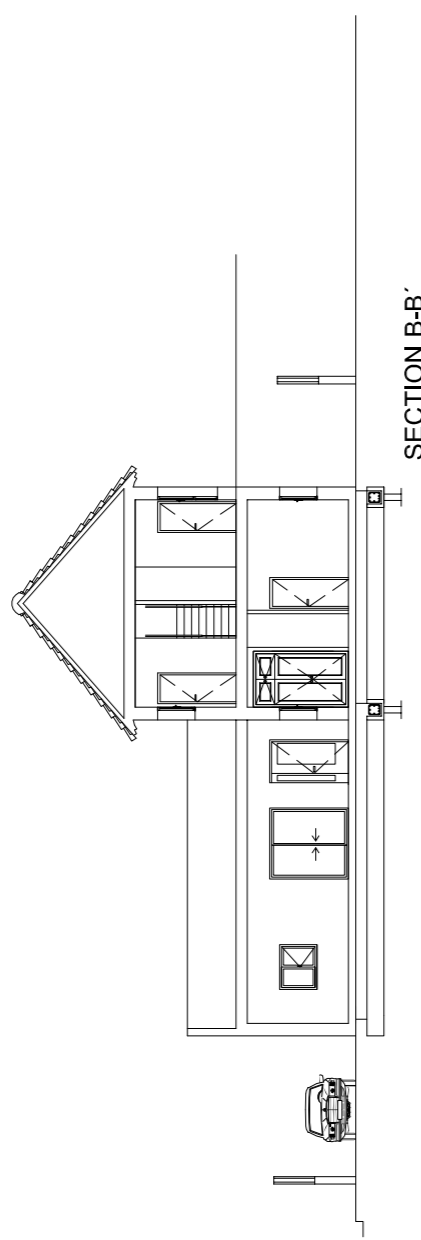


SECTION B-B'

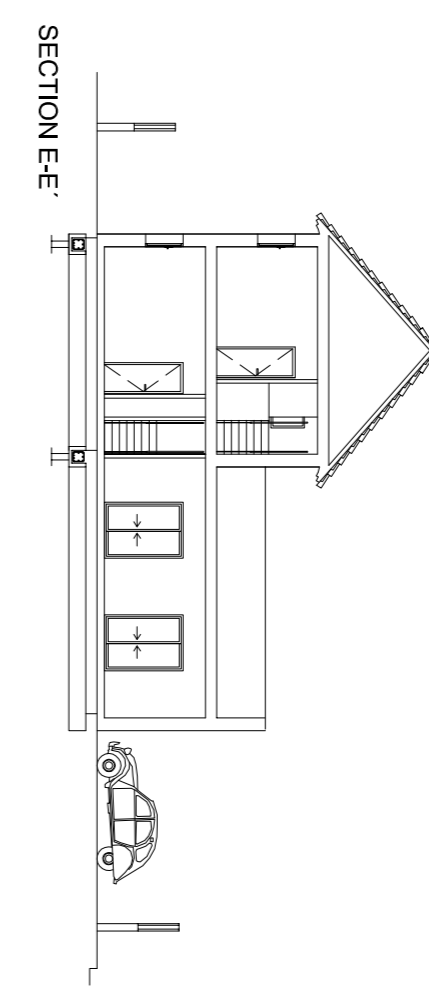

SECTION E-E'

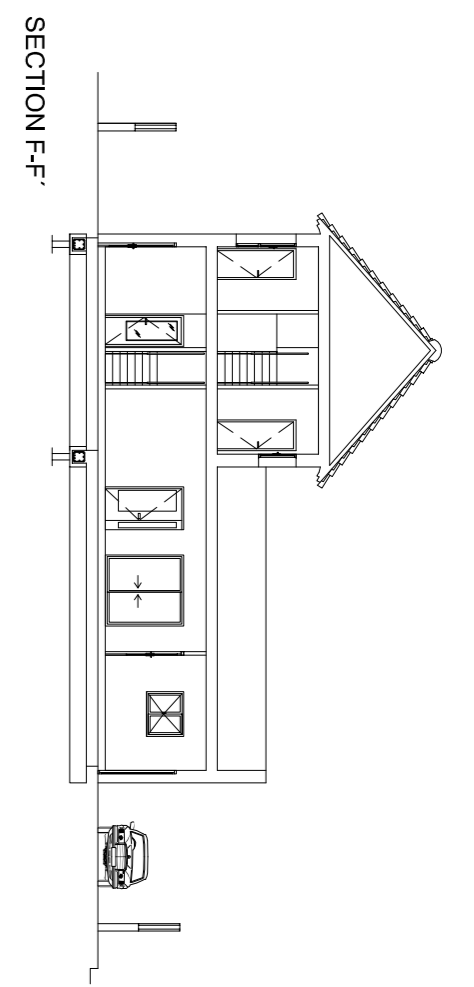

SECTION F-F'

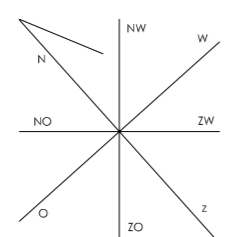

STUDENT: Garcia Rios, Yenisey		STUDENT: Tro Borrás, Maria	
SCALE: 1:2000	NAME: SECTIONS		PLANK: 1