


SECTION

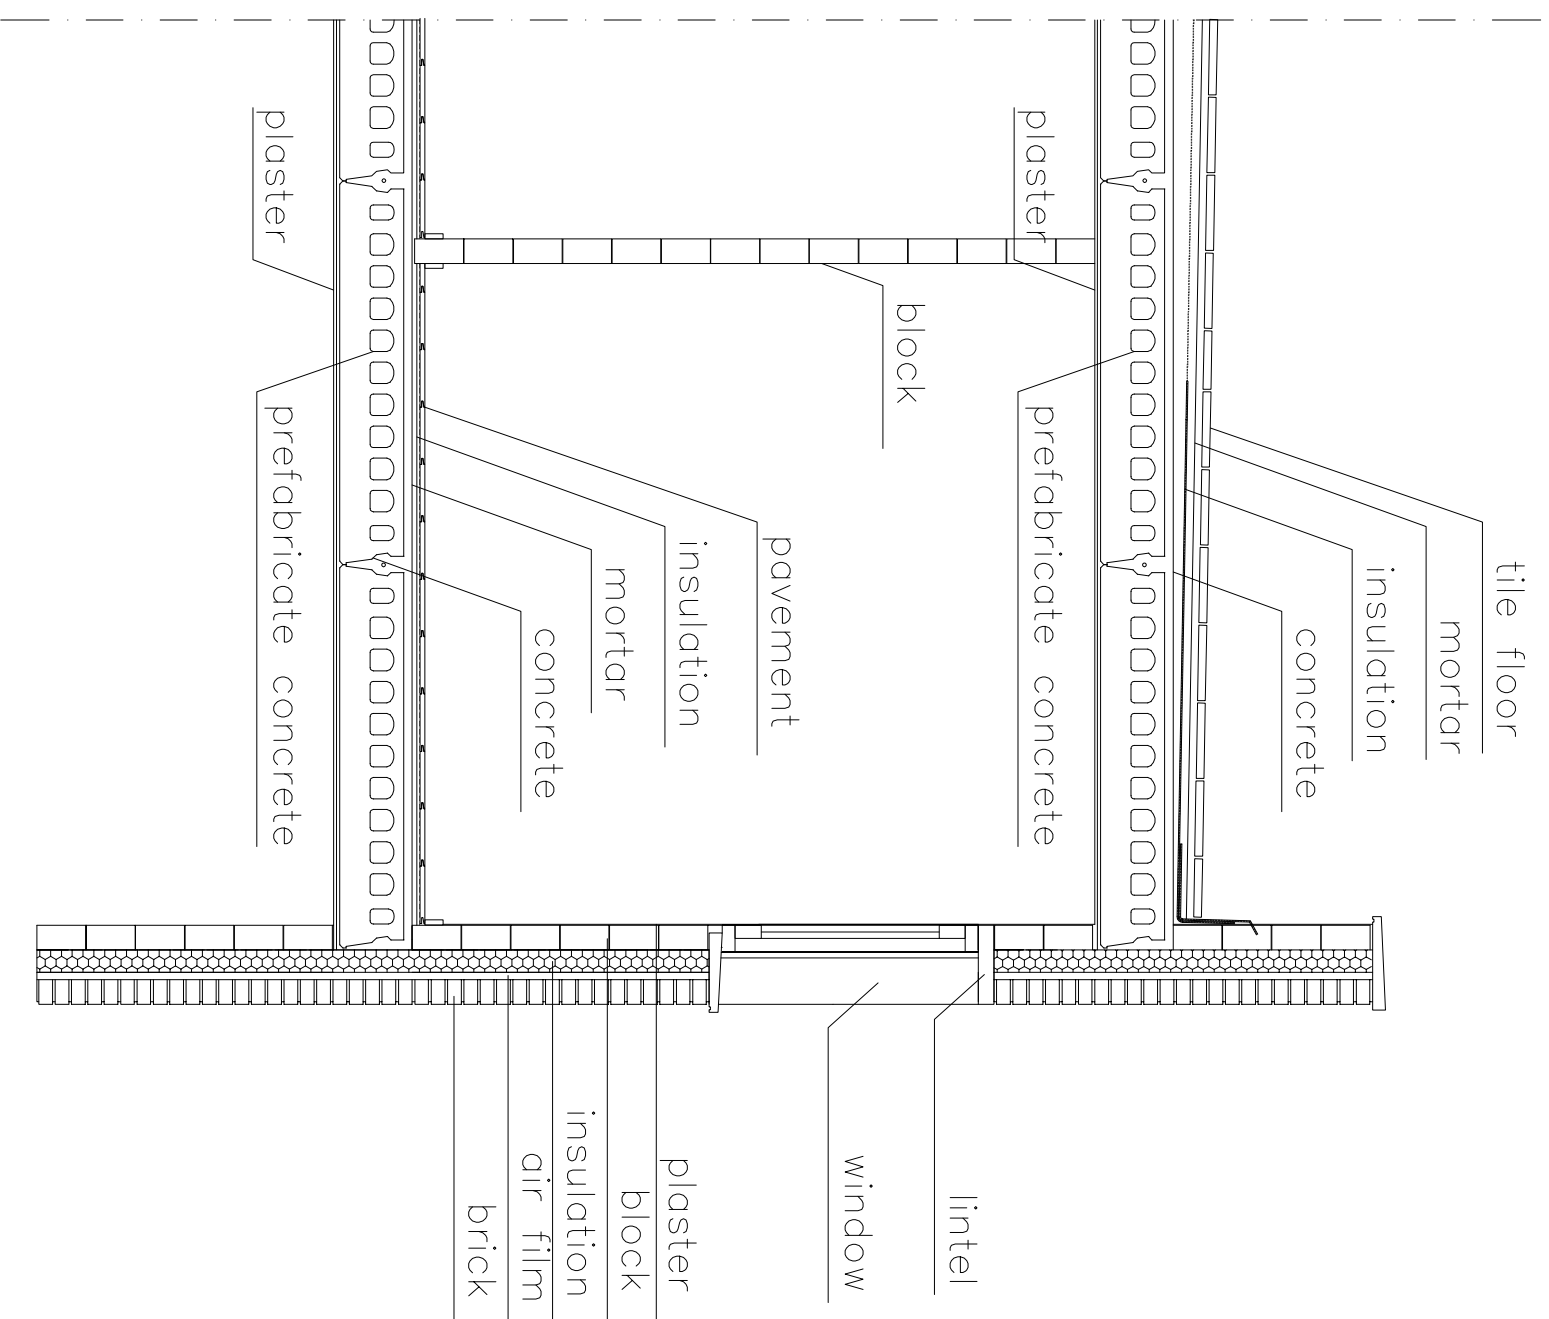

STUDENT:

Garcia Rios, Yenisey

STUDENT:

Tro Borrás, Maria

SCALE:

1:250

NAME:

STRUCTURE DETAILS

PLAN:

54