




ELEVATION A

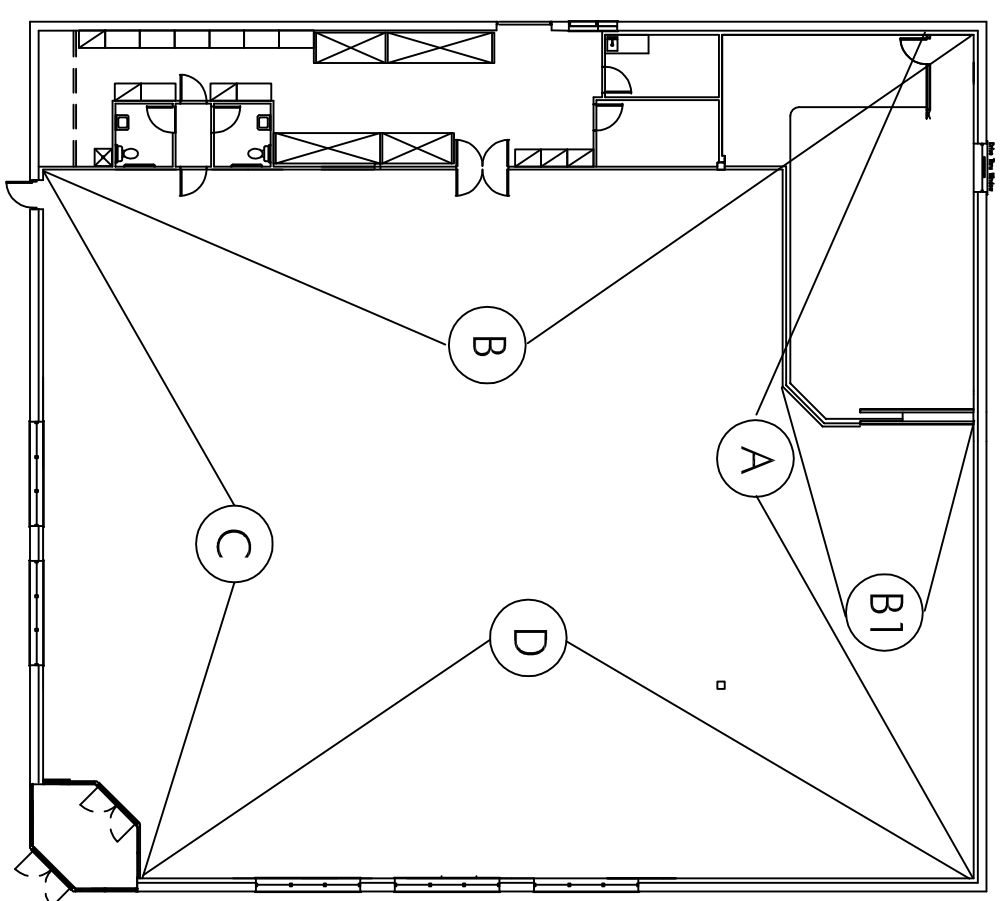


KEY PLAN
SCALE: NTS

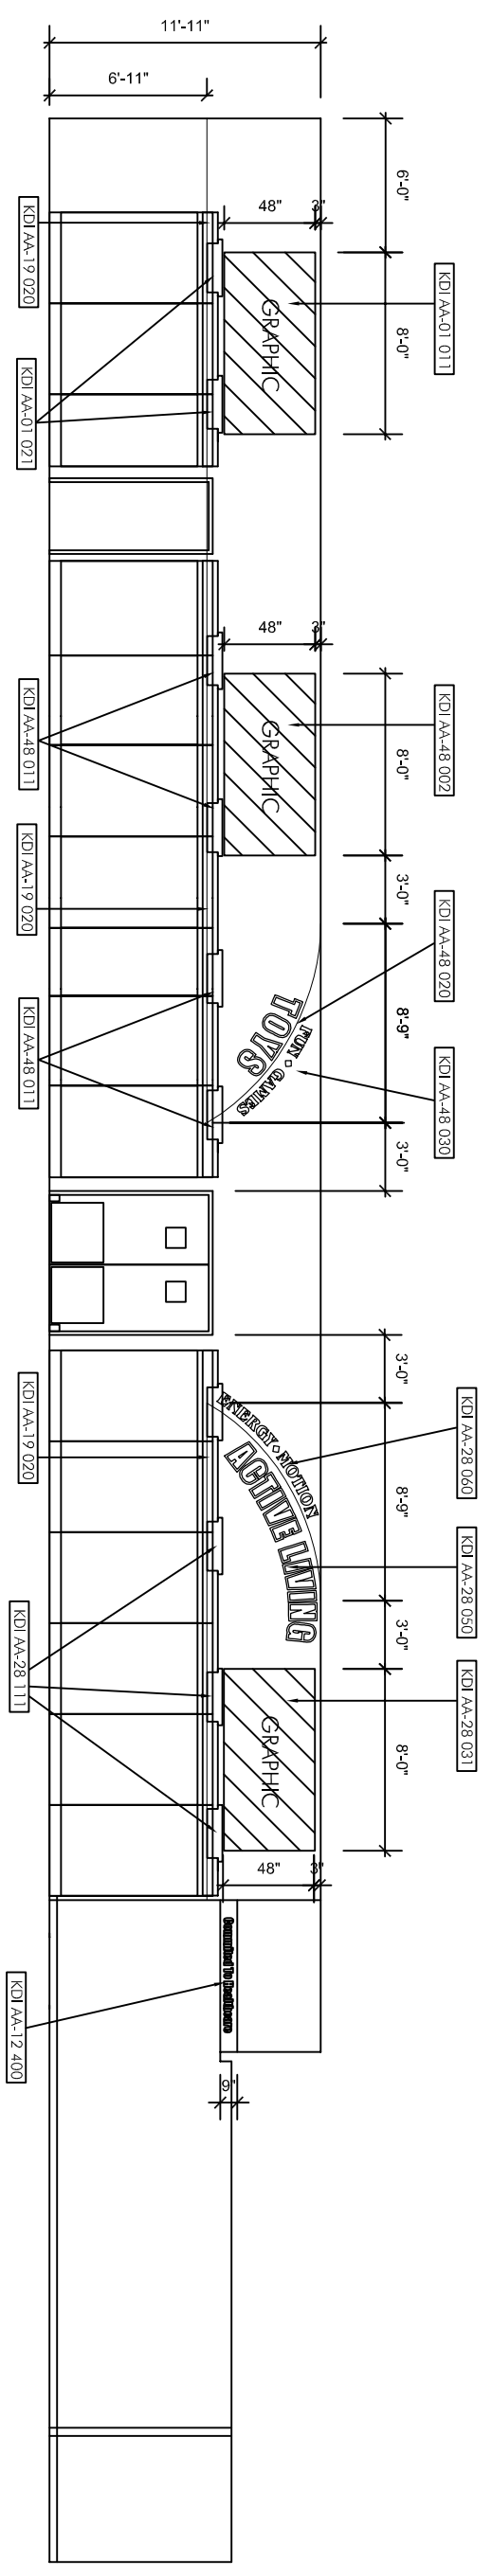


ELEVATION B

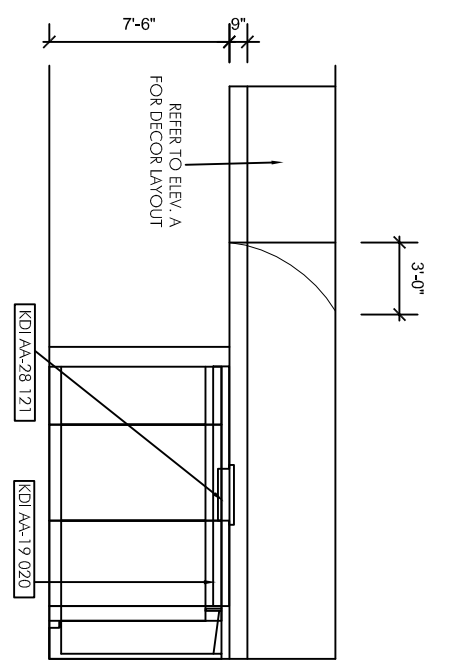

ELEVATION B1

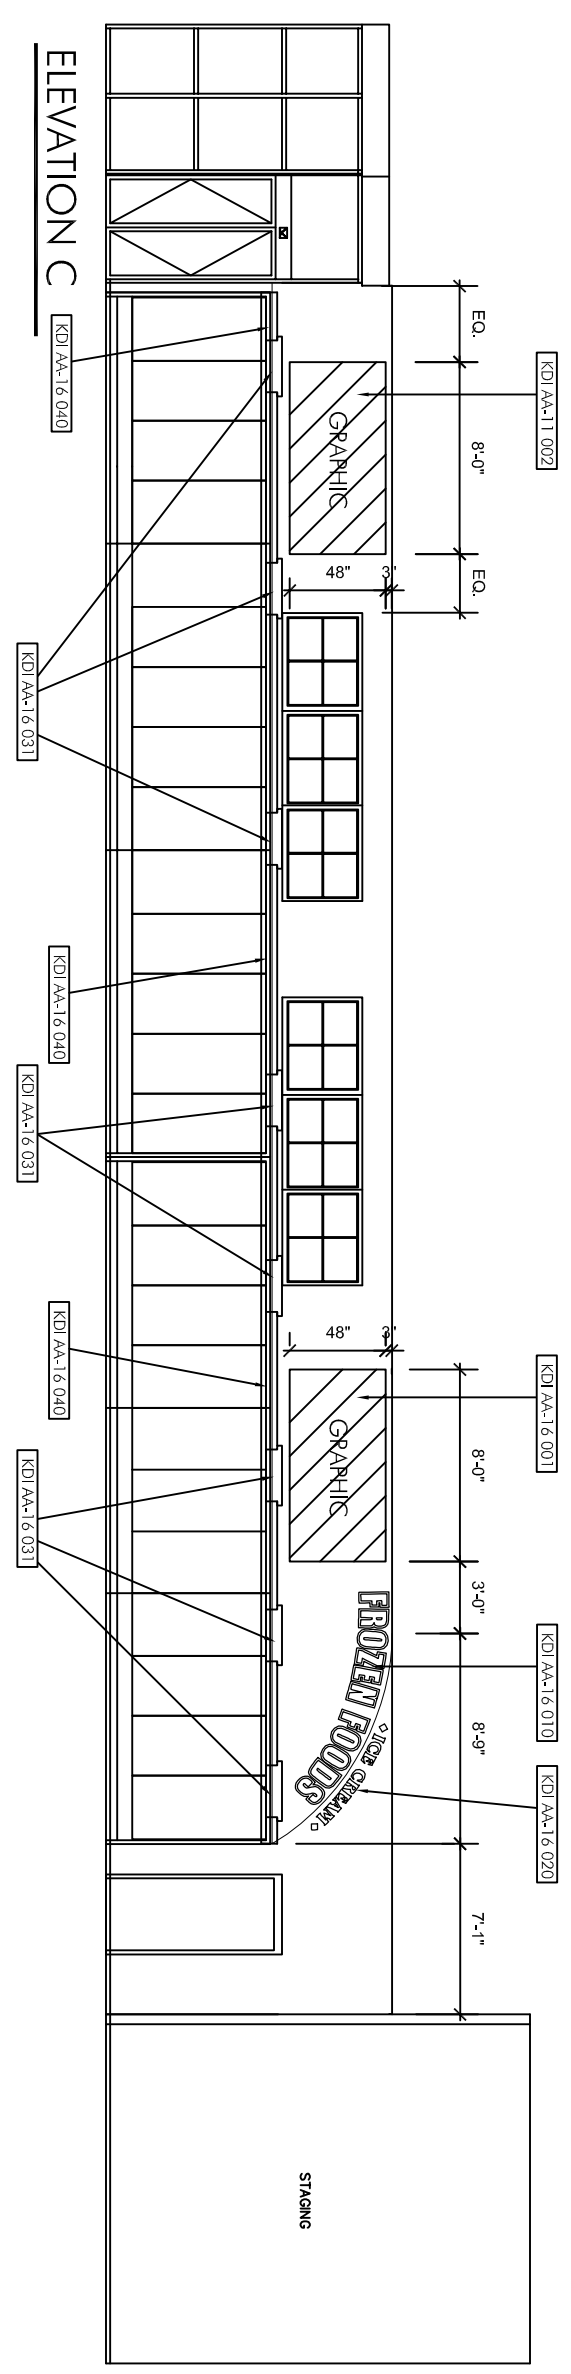

ELEVATION C

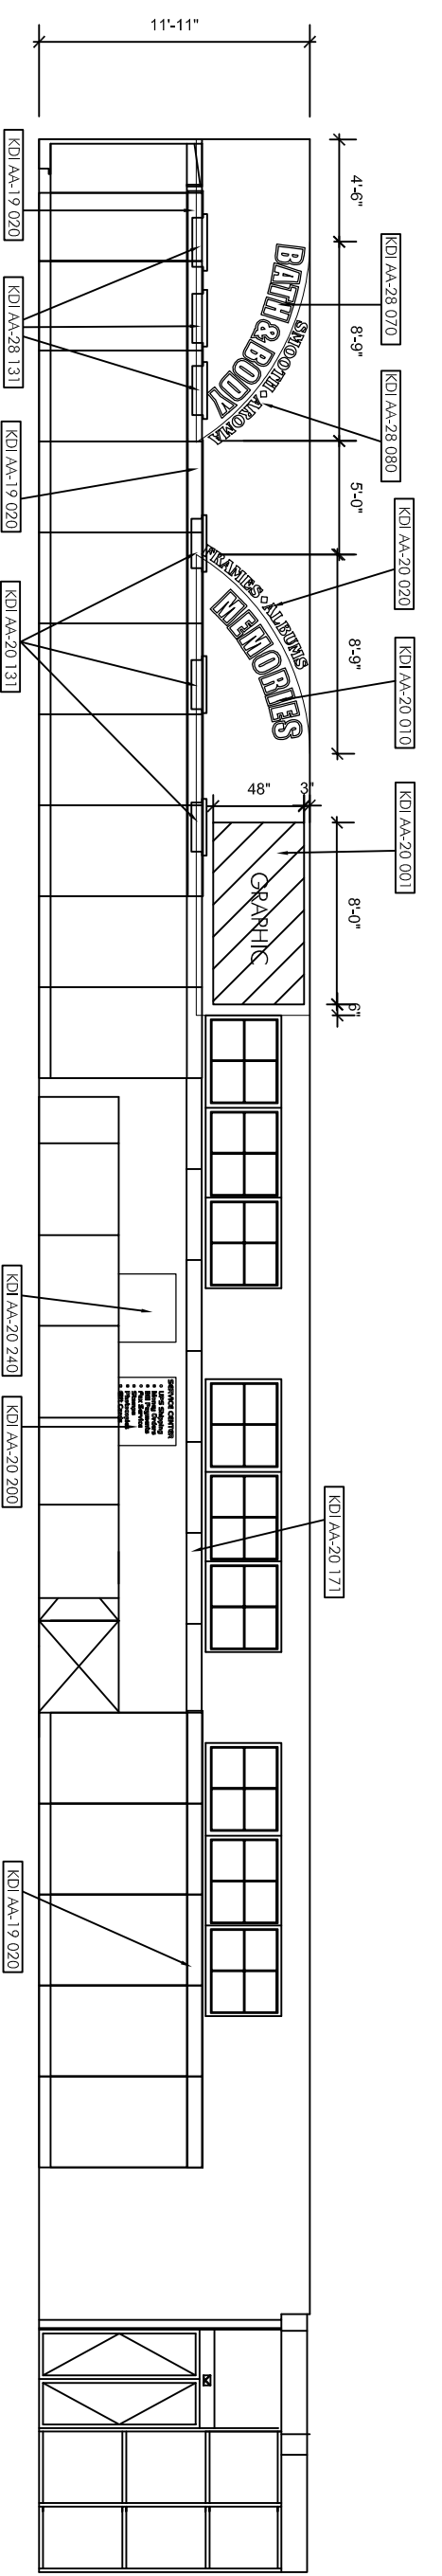

ELEVATION D

DO NOT USE FOR CONSTRUCTION!
PRELIMINARY
Programmed Products Corporation

P	P
C	design

PROJECT - LOCATION
KINNEY DRUGS #30
WATERTOWN, NY
DRAWING TITLE
Interior Decor Elevations

44311 Grand River Ave., Information proprietary to
Novi, MI 48375
PH 248.348.7755
FX 248.348.1700
Copyright © 2007
Programmed Products Corporation
All rights reserved.

preliminary 7-16-07
revision 1: :
revision 2: :
revision 3: :
final: :
drawn by JMG
checked by TW

DO NOT SCALE THIS SHEET
USE FIGURED DIMENSIONS
ONLY.

SCALE:
1/8"=1'-0"

sheet no.
2 of 4