


NOTE: CONTRACTOR TO MAIL ACTUAL PAINT SAMPLES TO DAVE FENLONG AT KINNEY DRUGS, PRIOR TO APPLICATION, FOR FINAL APPROVAL.


DAVE FENLONG
 29 E. MAIN STREET
 GOVERNEUR, NY 13642
 PH: 315-287-3600 EXT. 806

Paint Legend	
CODE	DESCRIPTION
F00	BENJ. MOORE #2029-40 "STEM GREEN"
F04	P&L #POR-1213-000 "PARADISE LOST"
F09	P&L #POR-1103-000 "MOLET HARMONY"
F06	P&L #POR-2134-000 "ANTIQUE WORX"
F12	P&L #POR-1847-000 "RANGELO"
F13	SHERWIN WILLIAMS #SW 6676 "BUTTERFIELD"
F19	P&L #POR-27-16 "SAILOR SUIT"
F20	P&L #POR-26-3 "DELTIV"

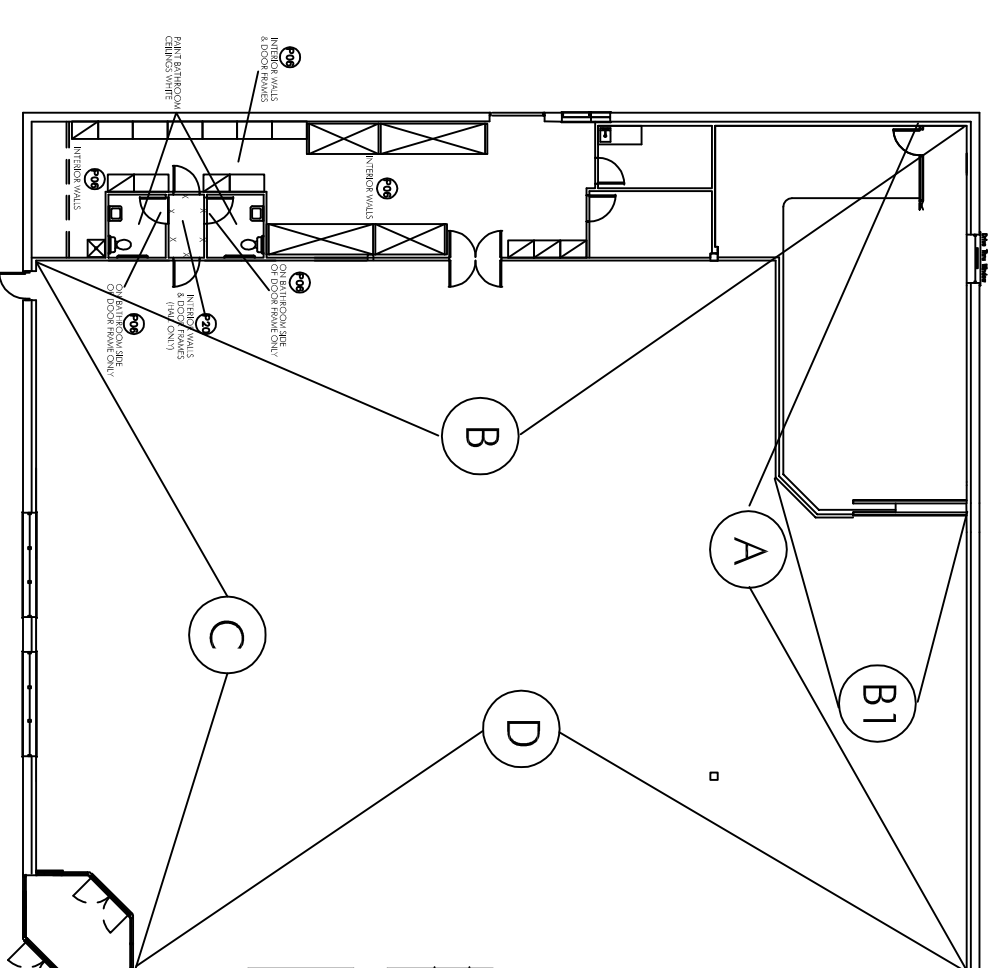


KEY PLAN

SCALE: NTS

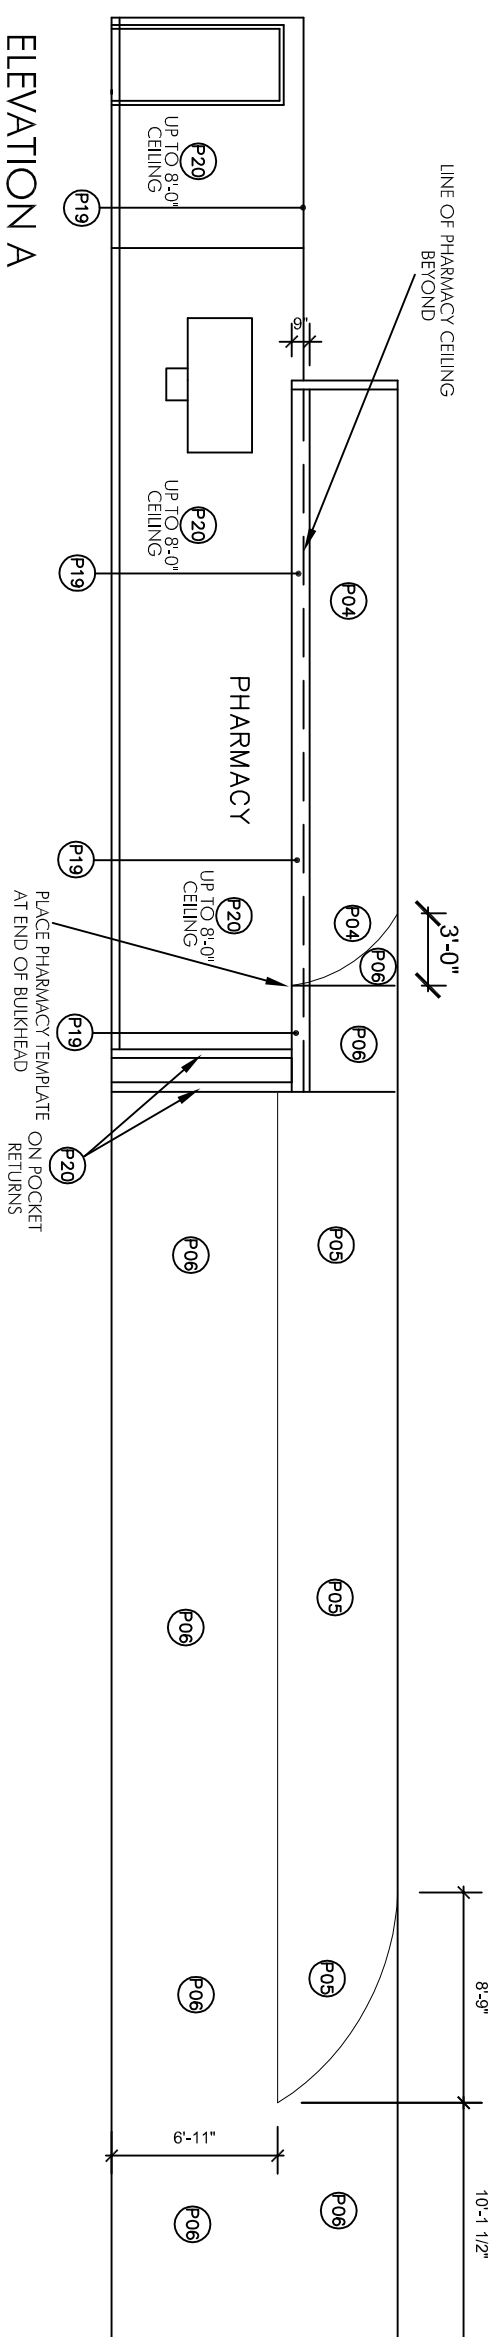


ELEVATION A

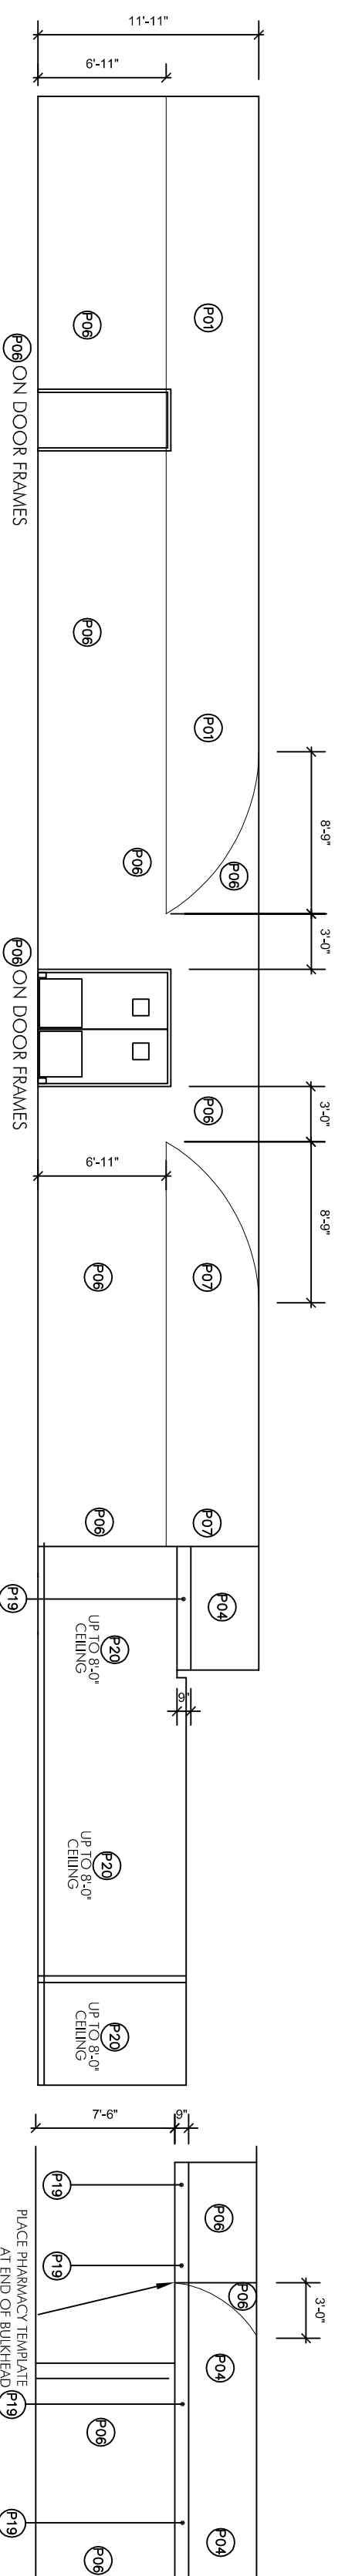


ELEVATION B

ELEVATION B1

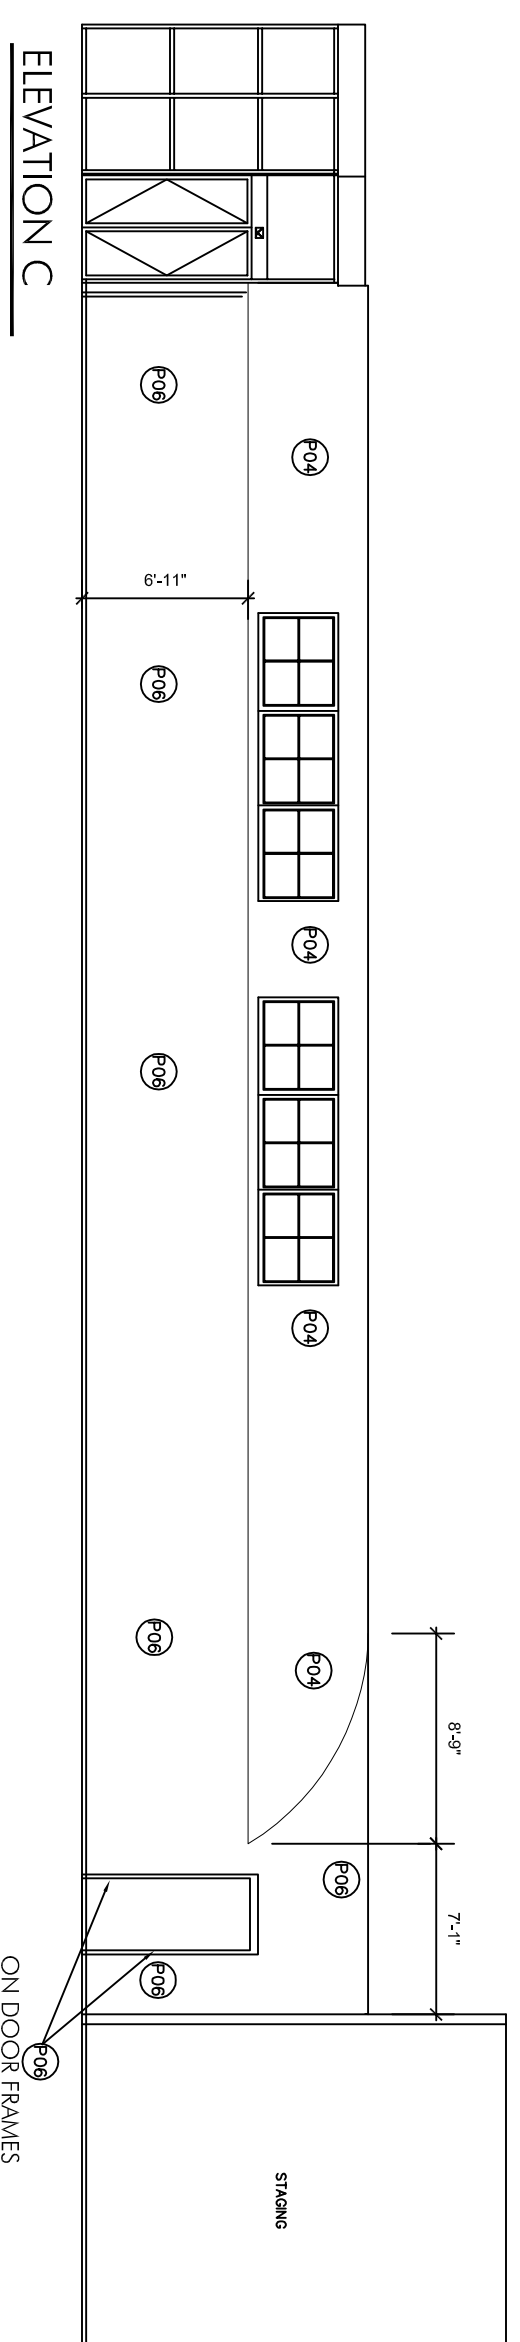

ELEVATION C

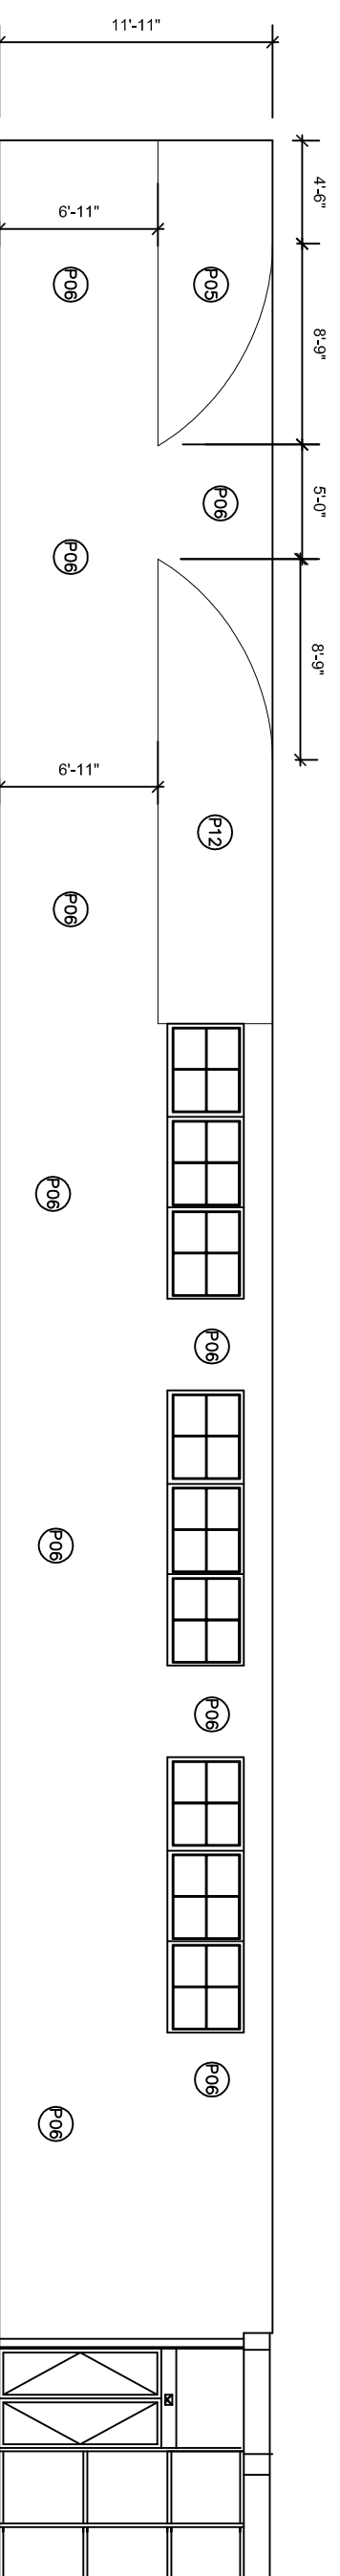

ELEVATION D

DO NOT USE FOR CONSTRUCTION!
PRELIMINARY
 Programmed Products Corporation

<p>P P C design</p>	<p>44311 Grand River Ave. North Tonawanda, NY 14225 PH: 248.348.7755 FX: 248.348.7708</p>	<p>preliminary 7-13-07 revision 1: - revision 2: - revision 3: - final: -</p>
	<p>Copyright © 2007 Programmed Products Corporation All rights reserved.</p>	<p>drawn by JRS checked by TW</p>

<p>PROJECT - LOCATION KINNEY DRUGS #30 WATERTOWN, NY</p>	<p>DO NOT SCALE THIS PRINT USE FIGURED DIMENSIONS ONLY.</p>
<p>DRAWING TITLE PAINT PLAN</p>	<p>SCALE: 1/8"=1'-0"</p>
<p>sheet no. 1 of 4</p>	