




## Beverage Counter Elevation

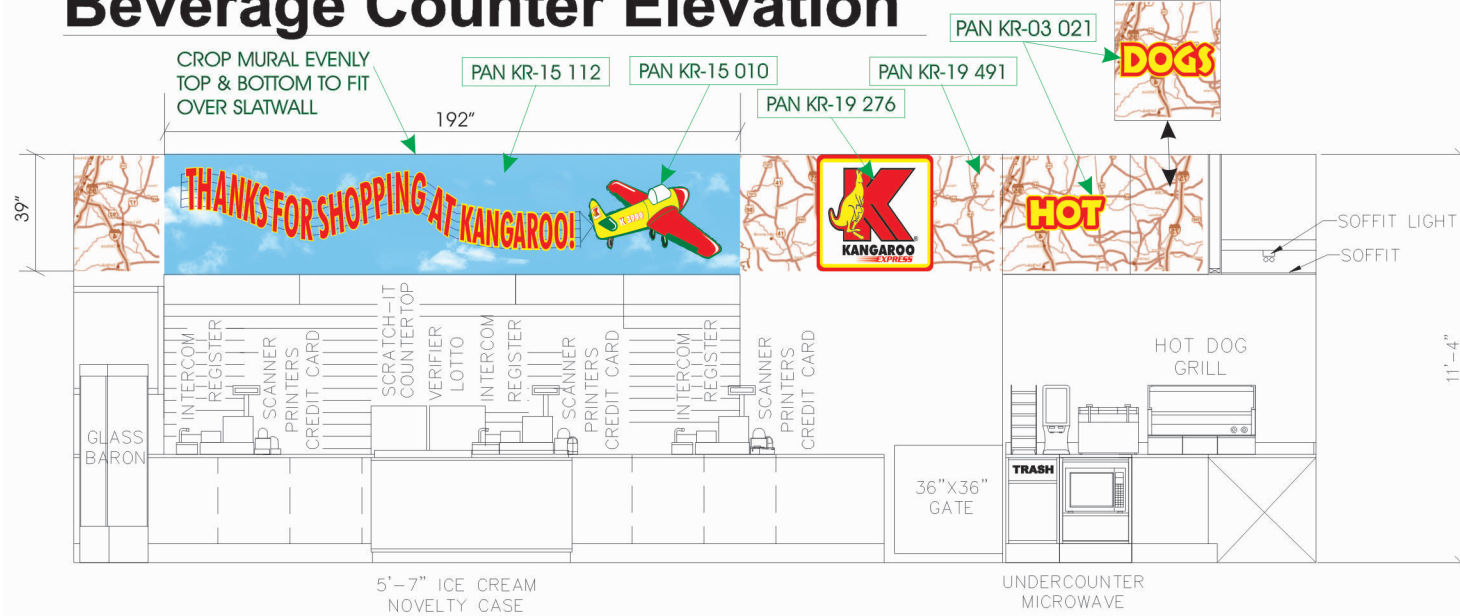


## Front Checkout Elevation

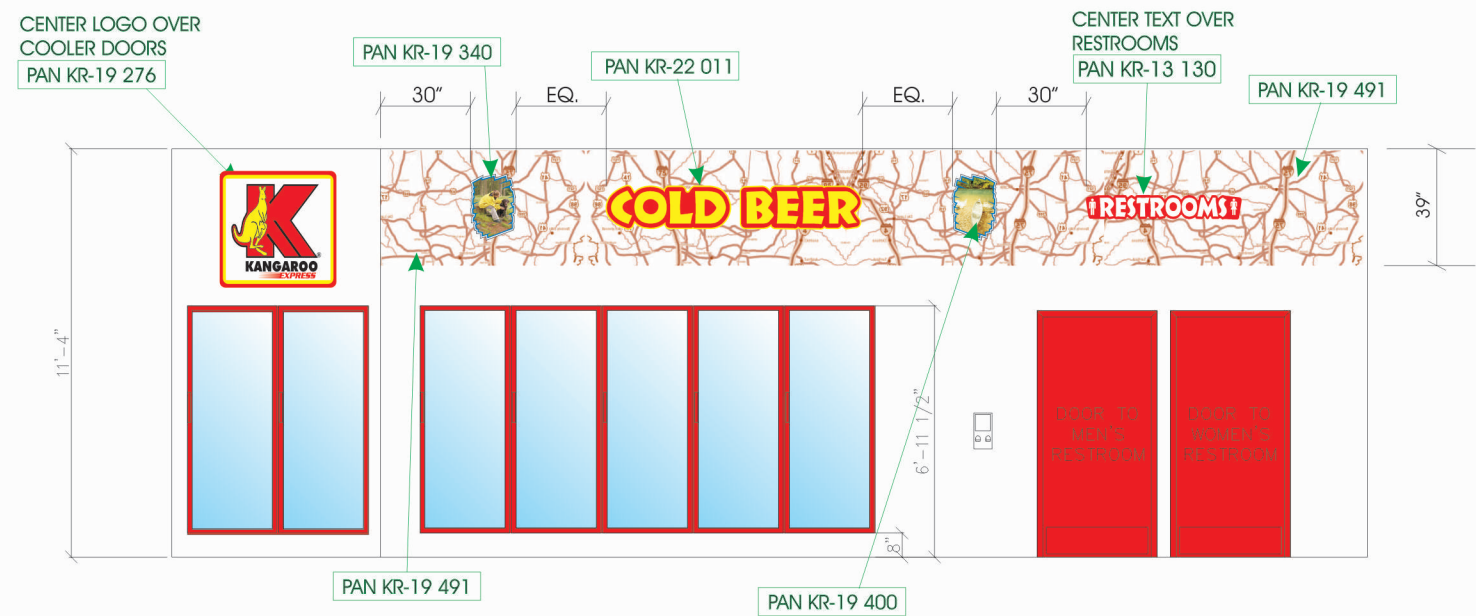

## Side Coolers

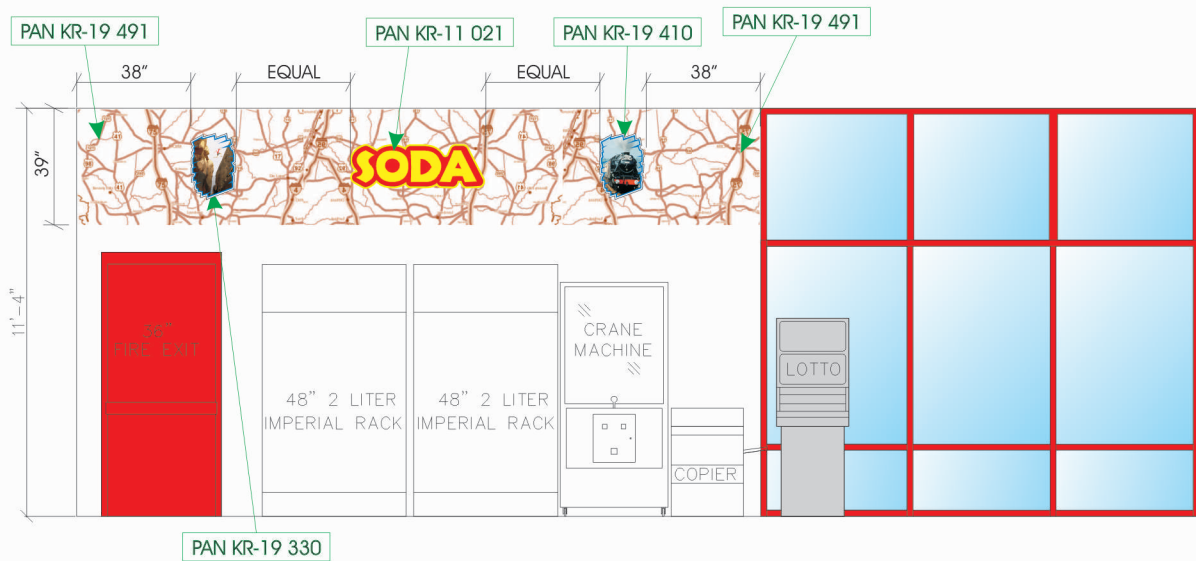

## Front Sales Area Elevation

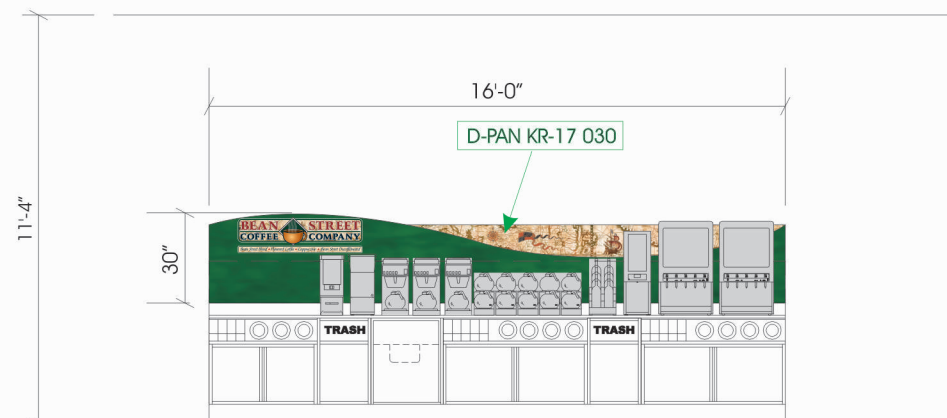

## Coffee Bar Elevation

**FINAL DECOR DRAWINGS  
DECOR INSTALLATION BLUEPRINTS**  
These prints supersede all previous drawings issued by  
Programmed Products Corporation



44311 Grand River Ave.  
Novi, MI 48375  
PH 248.348.7755  
FX 248.348.7708

This document contains information proprietary to Programmed Products Corp. Any disclosure or use of this document is expressly prohibited except as Programmed Products Corp. may otherwise agree in writing.

Copyright © 2008  
Programmed Products Corporation  
All Rights Reserved

CONSTRUCTION:  
PRELIMINARY: 1-28-08  
REVISIONS: 1-29-08

DRAWN BY: JRG  
CHECKED BY: MH

PROJECT - LOCATION  
**THE PANTRY #3999  
SUNSET BEACH, NC.**

DRAWING TITLE  
**INTERIOR ELEVATIONS**

SCALE: 3/16" = 1'-0"

DO NOT SCALE THIS PRINT  
USE FIGURED DIMENSIONS  
ONLY.

SHEET NO. **2 OF 5**

S.O. NO.