


1 FOYER ELEVATION: RM #1100
SCALE: 3/8"=1'-0"

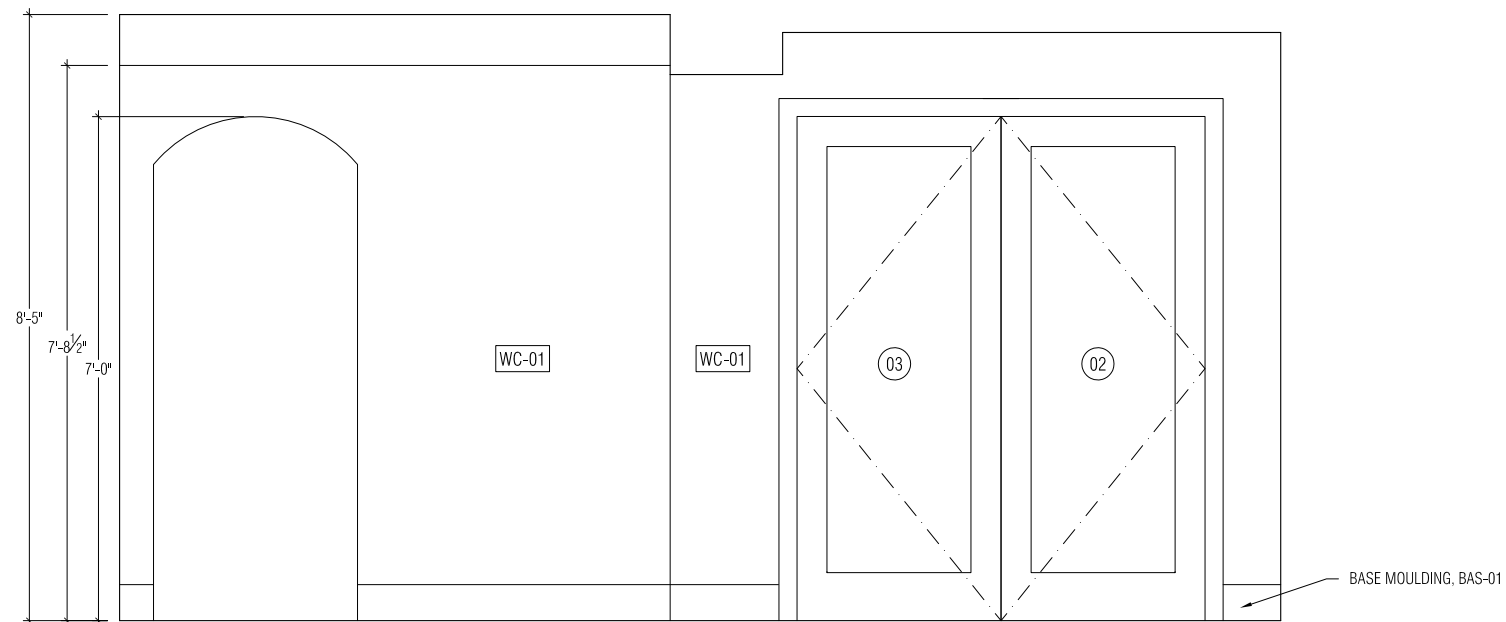

2 FOYER ELEVATION: RM #1100
SCALE: 3/8"=1'-0"

| | | | | | | |
|---------|---------|------------------|----------------------|----------------------|------------------------|--------------|
| PROJECT | ADDRESS | DESIGN ARCHITECT | ISSUE | REVISION | JOB: | SHEET NUMBER |
| | | | NO. DATE DESCRIPTION | NO. DATE DESCRIPTION | SCALE: AS NOTED | A-400.00 |
| | | | | | DRAWN BY: | XX OF |
| | | | | | DATE: | |
| | | | | | TITLE: INT. ELEVATIONS | |