


3 FOYER ELEVATION: RM #1100  
SCALE: 3/8"=1'-0"

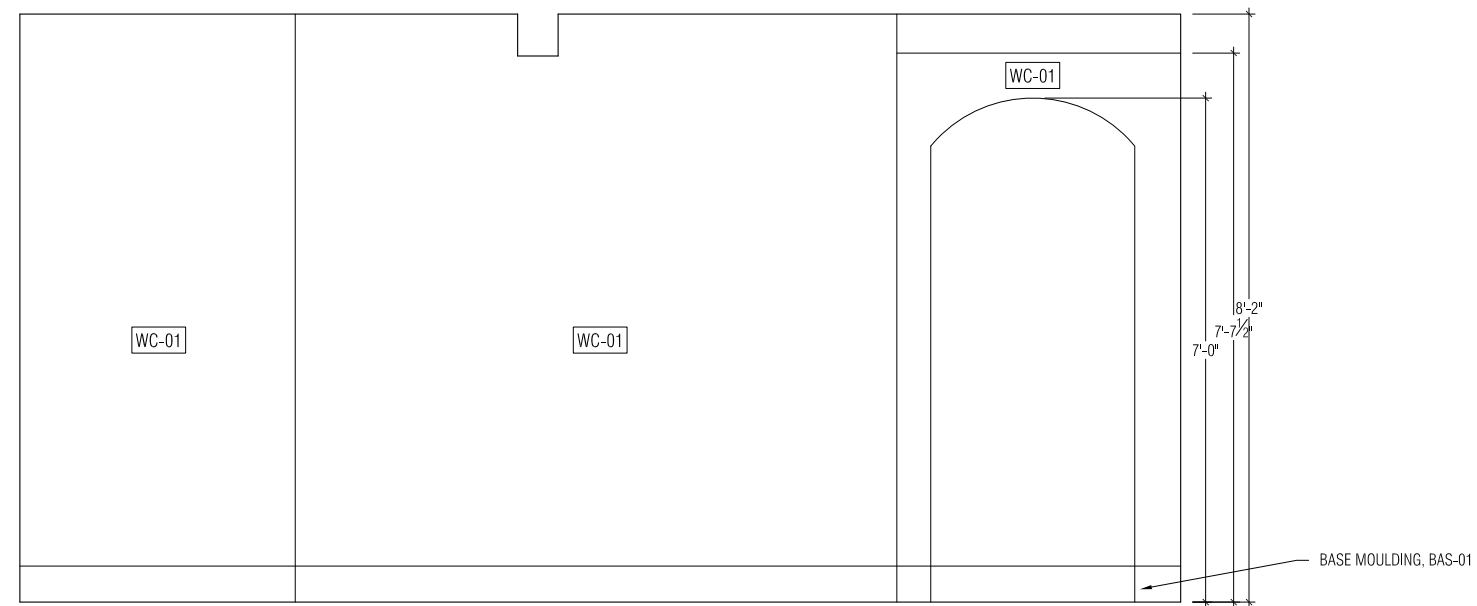

4 FOYER ELEVATION: RM #1100  
SCALE: 3/8"=1'-0"

PROJECT	ADDRESS	OWNER	DESIGN ARCHITECT	ISSUE	REVISION	JOB:	SHEET NUMBER
				NO. DATE DESCRIPTION	NO. DATE DESCRIPTION	SCALE: AS NOTED	A-401.00
						DRAWN BY:	
						DATE:	
						TITLE: INT. ELEVATIONS	
							XX OF