




1 BATH 2 ELEVATION: RM #1111
SCALE: 3/8"=1'-0"

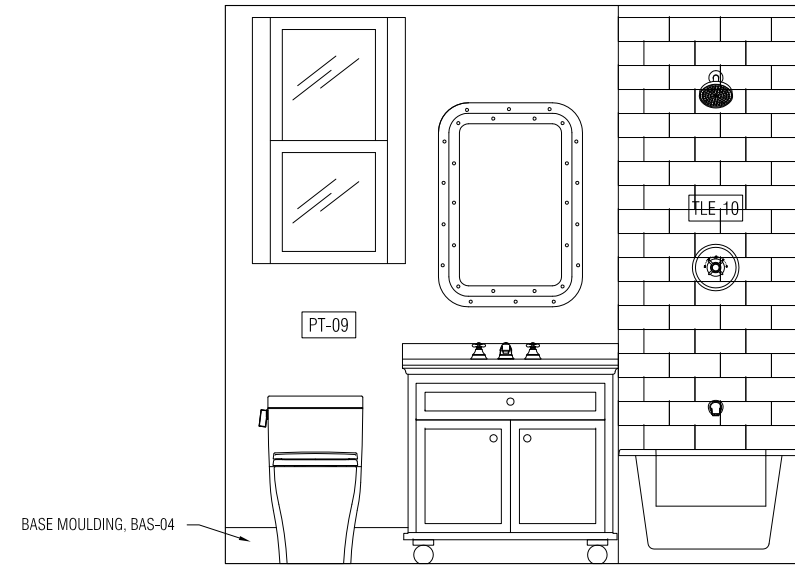

2 BATH 2 ELEVATION: RM #1111
SCALE: 3/8"=1'-0"

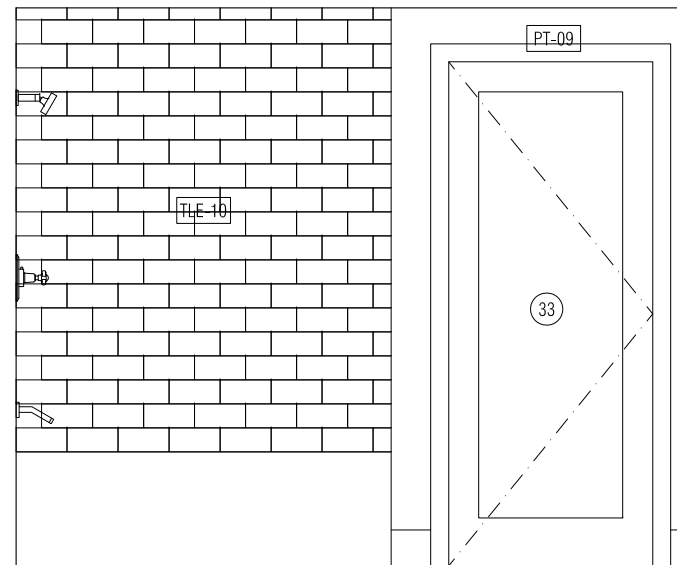

3 BATH 2 ELEVATION: RM #1111
SCALE: 3/8"=1'-0"

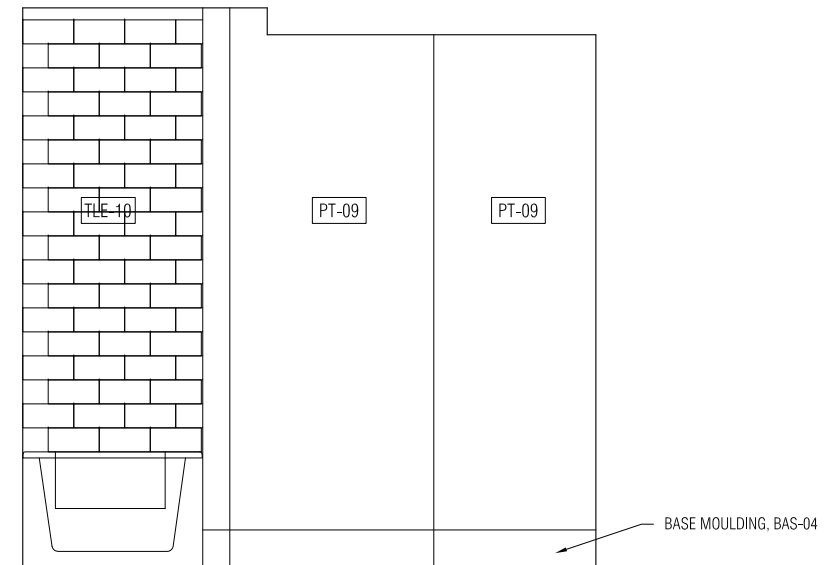

4 BATH 2 ELEVATION: RM #1111
SCALE: 3/8"=1'-0"

PROJECT	ADDRESS		DESIGN ARCHITECT		<table border="1"> <thead> <tr> <th>ISSUE NO.</th> <th>DATE</th> <th>DESCRIPTION</th> <th>REVISION NO.</th> <th>DATE</th> <th>DESCRIPTION</th> </tr> </thead> <tbody> <tr> <td></td> <td></td> <td></td> <td>▲</td> <td></td> <td></td> </tr> </tbody> </table>	ISSUE NO.	DATE	DESCRIPTION	REVISION NO.	DATE	DESCRIPTION				▲						▲						▲			JOB: _____ SCALE: AS NOTED DRAWN BY: _____ DATE: _____ TITLE: INT. ELEVATIONS	SHEET NUMBER A-411.00 XX OF XX
ISSUE NO.	DATE	DESCRIPTION	REVISION NO.	DATE	DESCRIPTION																										
			▲																												
			▲																												
			▲																												