



ELEVATION A

SCALE:3/8"=1'-0"

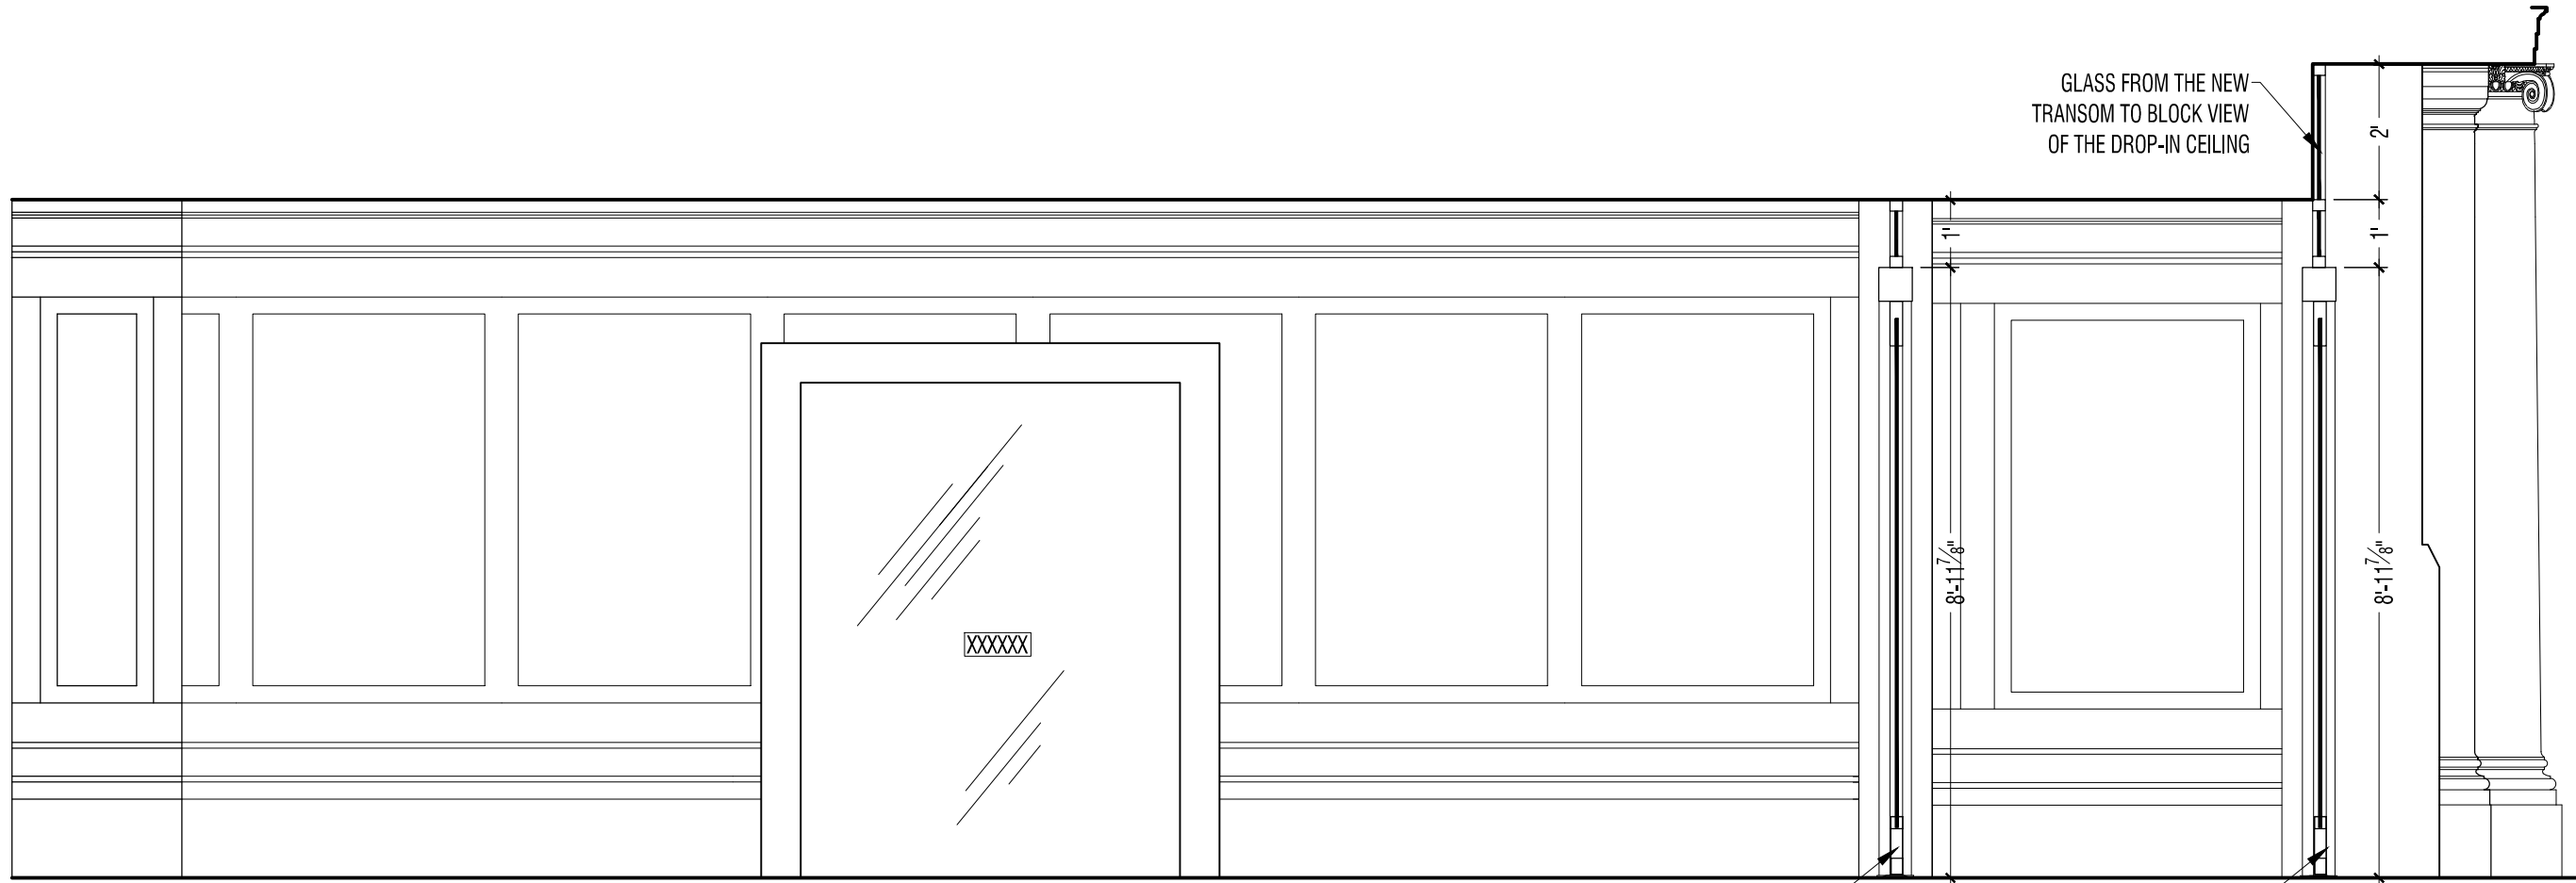


ELEVATION C

SCALE:3/8"=1'-0"

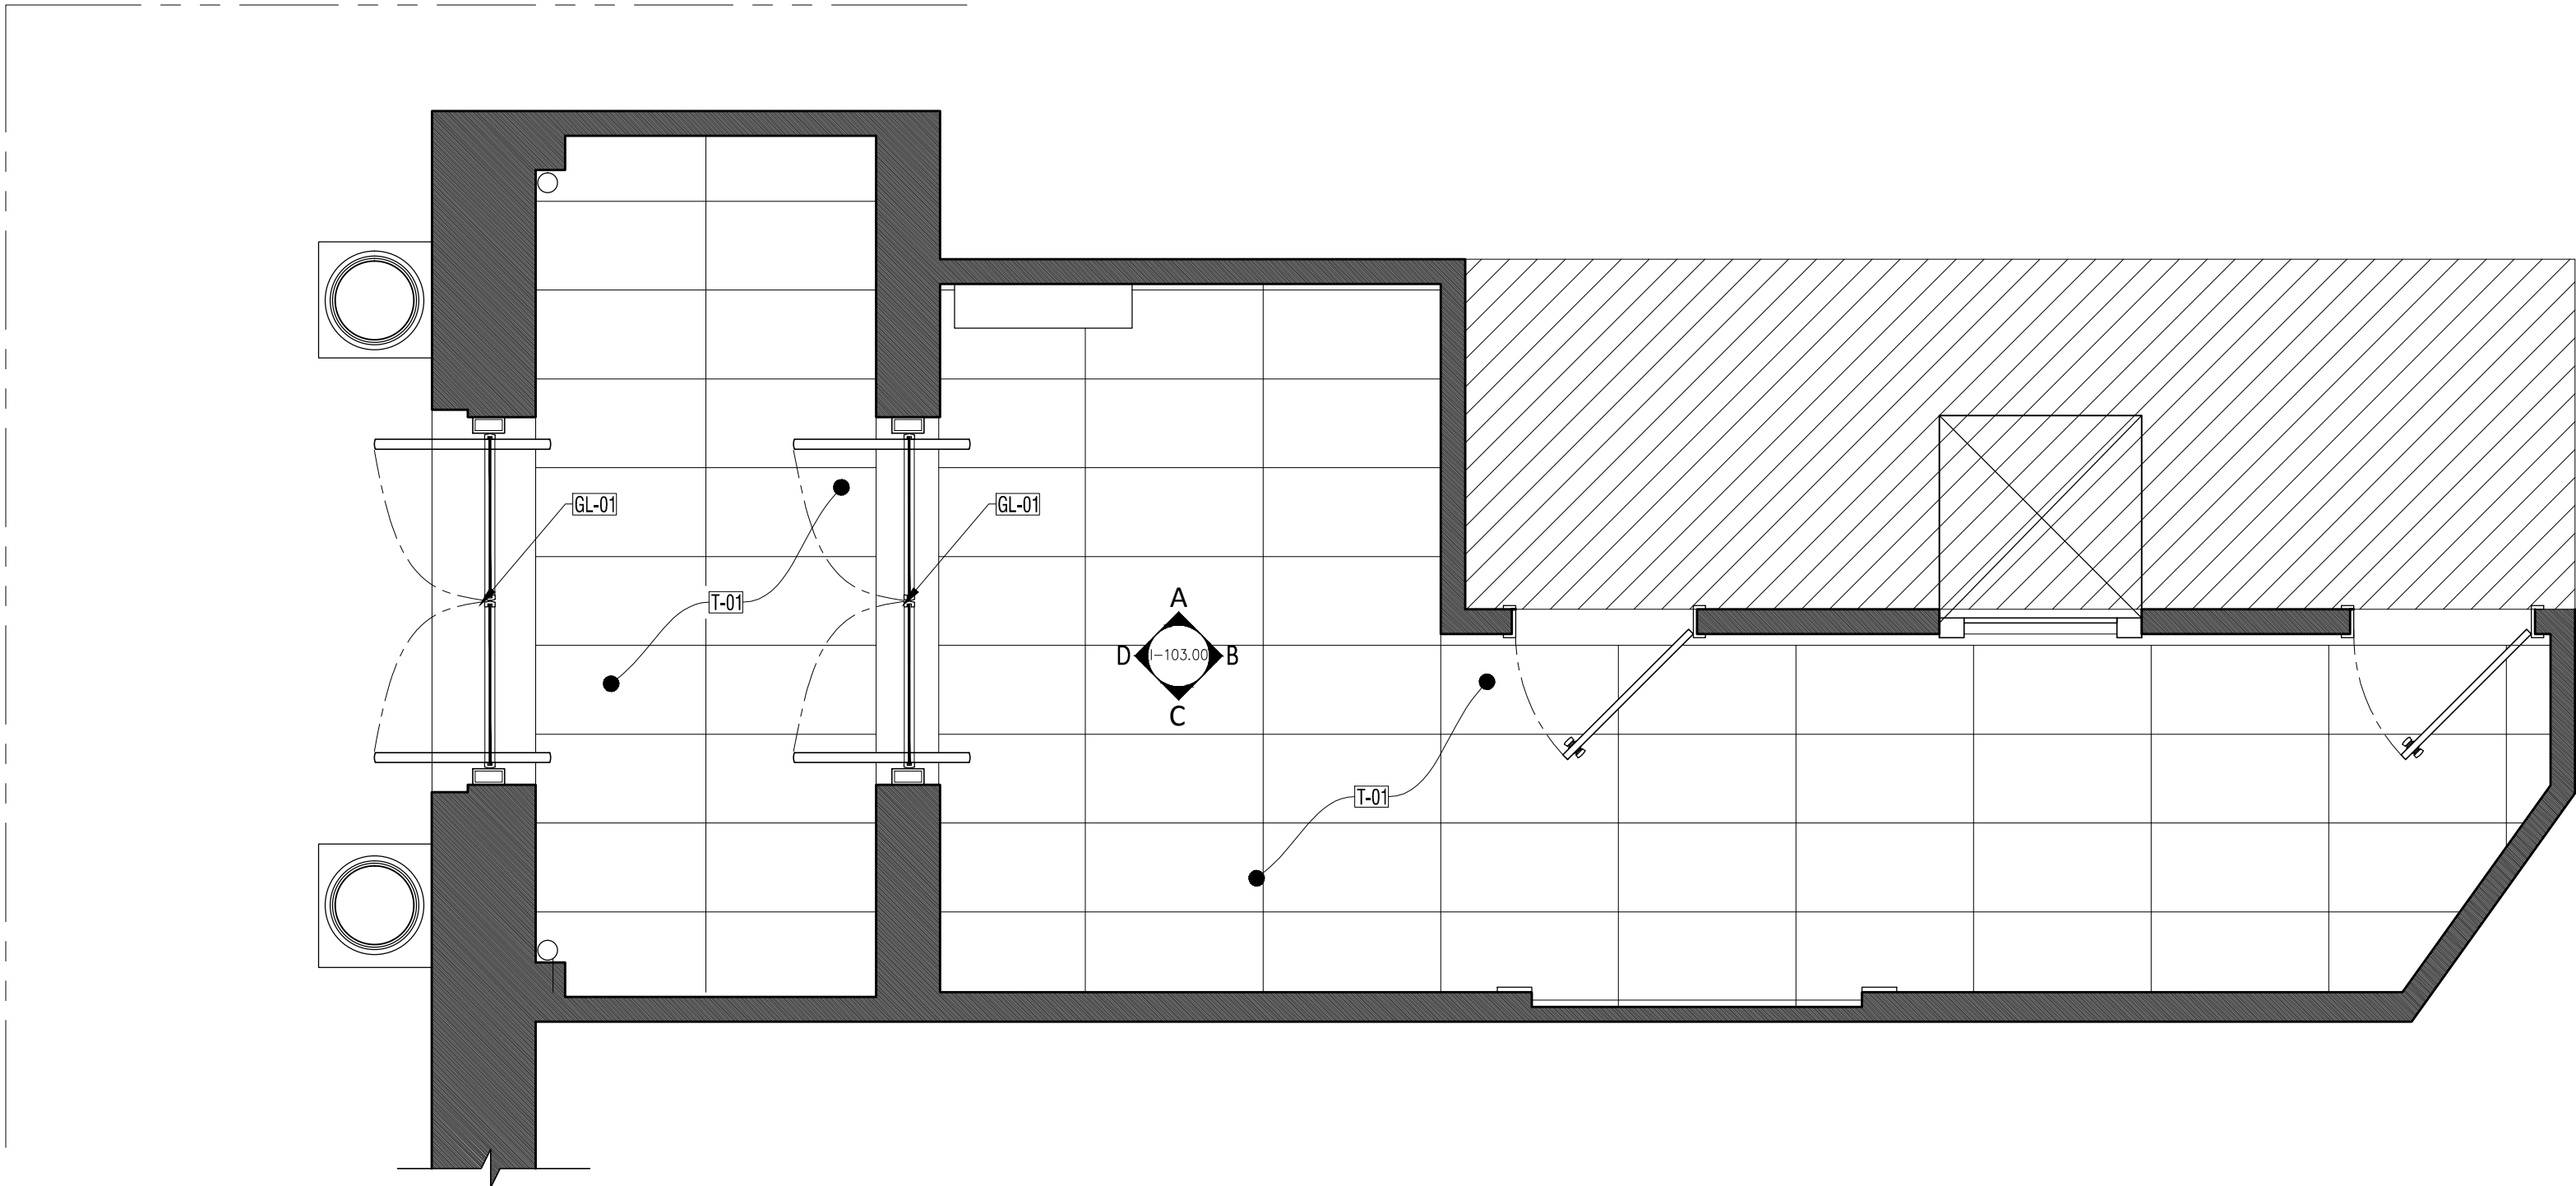


WEST LOBBY PLAN

SCALE:3/8"=1'-0"

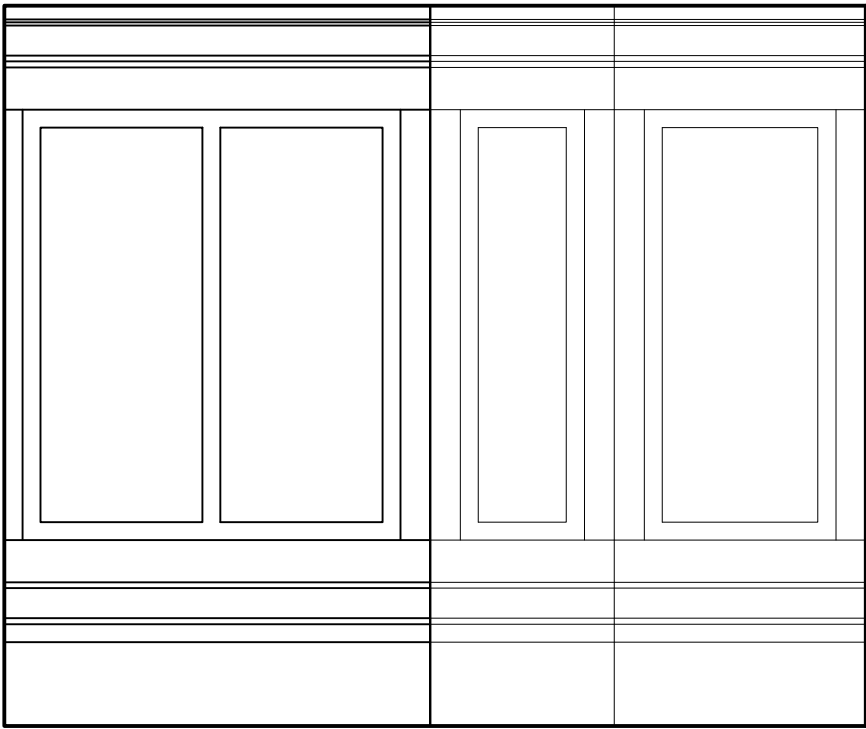

ELEVATION B

SCALE:3/8"=1'-0"

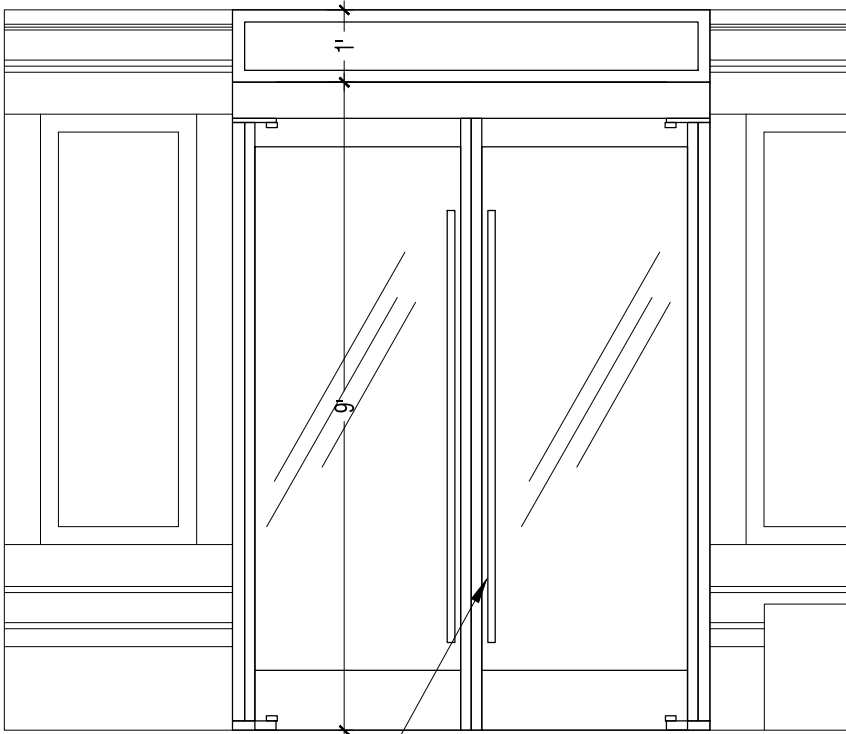

ELEVATION D

SCALE:3/8"=1'-0"

NOTES:

PROJECT NAME:

REVISION DATE BY:

01/07/2016	GABRIEL SEPULVEDA
01/14/2016	GABRIEL SEPULVEDA
01/23/2016	GABRIEL SEPULVEDA

THESE DRAWINGS ARE FOR DESIGN INTENT ONLY. ALL DIMENSIONS TO BE VERIFIED BY ARCHITECT, CONTRACTOR, FIXTURE VENDOR, ETC., PRIOR TO FINALIZATION OF CONSTRUCTION DOCUMENTS AND/OR SHOP DRAWINGS. THE DESIGNER IS NOT RESPONSIBLE FOR DISCREPANCIES IN THE FIELD DUE TO EXISTING CONDITIONS. DRAWINGS ARE NOT INTENDED TO INDICATE METHOD OF CONSTRUCTION AND/OR INSTALLATION. EACH TRADE NEEDS TO SUMMIT THEIR OWN SHOP/CUT DRAWINGS/LAYOUT FOR DESIGNER AND/OR OWNERS APPROVAL AND COMPLY WITH ANY CODES.

WEST LOBBY
ELEVATIONS

PAGE NO.

I-103.00