




1 MASTER BATHROOM ELEVATION: RM #1110
SCALE: 3/8"=1'-0"

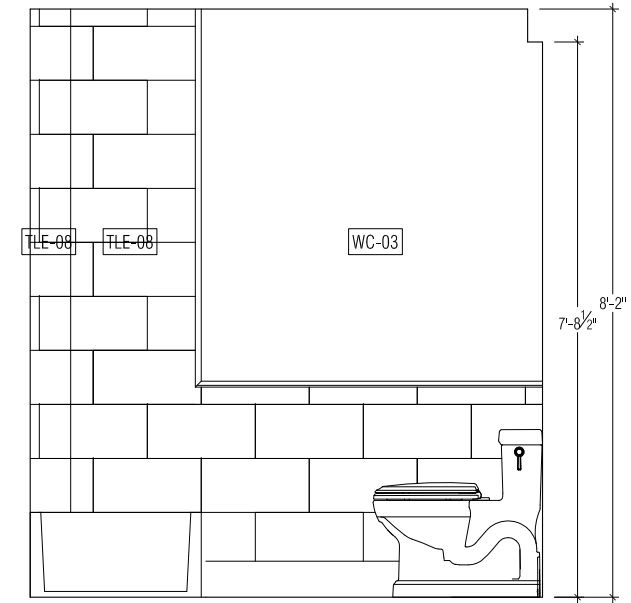

2 MASTER BATHROOM ELEVATION: RM #1110
SCALE: 3/8"=1'-0"

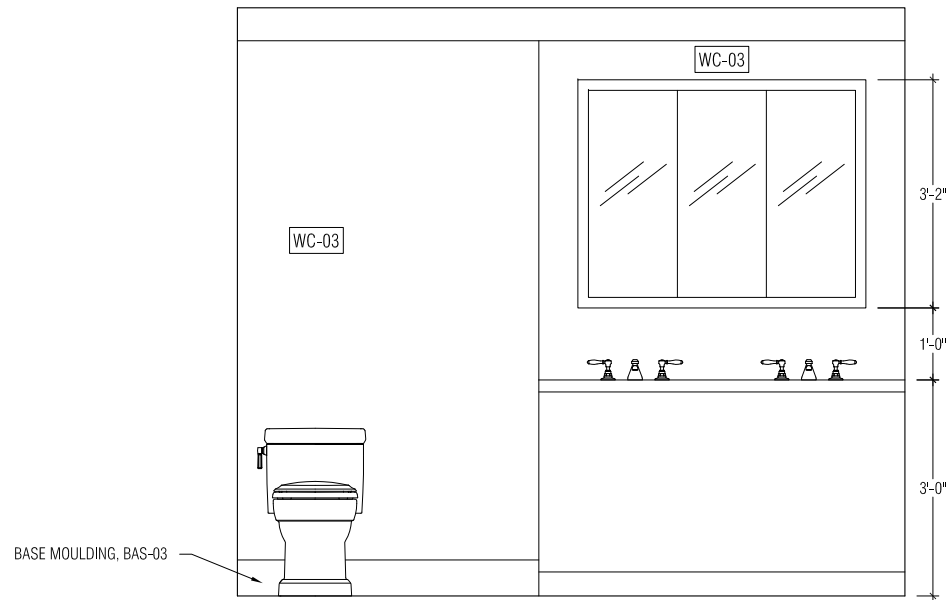

3 MASTER BATHROOM ELEVATION: RM #1110
SCALE: 3/8"=1'-0"

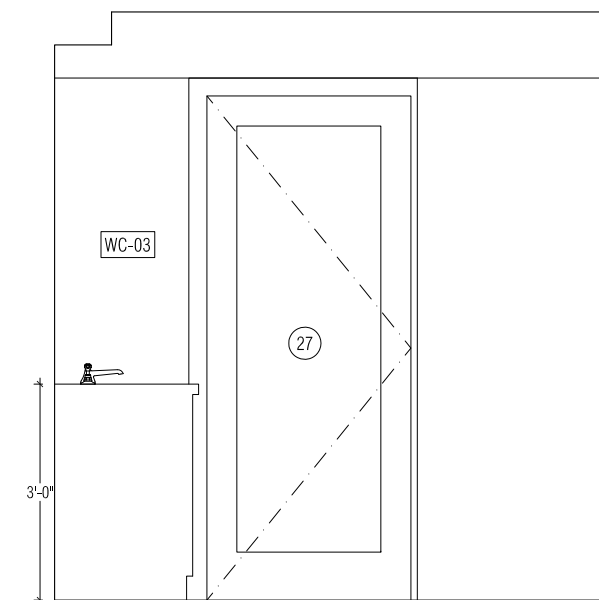

4 MASTER BATHROOM ELEVATION: RM #1110
SCALE: 3/8"=1'-0"

BASE

| PROJECT | ADDRESS | | DESIGN ARCHITECT | | <table border="1"> <thead> <tr> <th>ISSUE NO.</th> <th>DATE</th> <th>DESCRIPTION</th> <th>REVISION NO.</th> <th>DATE</th> <th>DESCRIPTION</th> </tr> </thead> <tbody> <tr> <td></td> <td></td> <td></td> <td>▲</td> <td></td> <td></td> </tr> </tbody> </table> | ISSUE NO. | DATE | DESCRIPTION | REVISION NO. | DATE | DESCRIPTION | | | | ▲ | | | | | | ▲ | | | | | | ▲ | | | JOB: _____ SCALE: AS NOTED DRAWN BY: _____ DATE: _____ TITLE: INT. ELEVATIONS | SHEET NUMBER A-410.00 XX OF XX |
|-----------|---------|-------------|------------------|------|---|-----------|------|-------------|--------------|------|-------------|--|--|--|---|--|--|--|--|--|---|--|--|--|--|--|---|--|--|---|---|
| ISSUE NO. | DATE | DESCRIPTION | REVISION NO. | DATE | DESCRIPTION | | | | | | | | | | | | | | | | | | | | | | | | | | |
| | | | ▲ | | | | | | | | | | | | | | | | | | | | | | | | | | | | |
| | | | ▲ | | | | | | | | | | | | | | | | | | | | | | | | | | | | |
| | | | ▲ | | | | | | | | | | | | | | | | | | | | | | | | | | | | |