



SITE PLAN

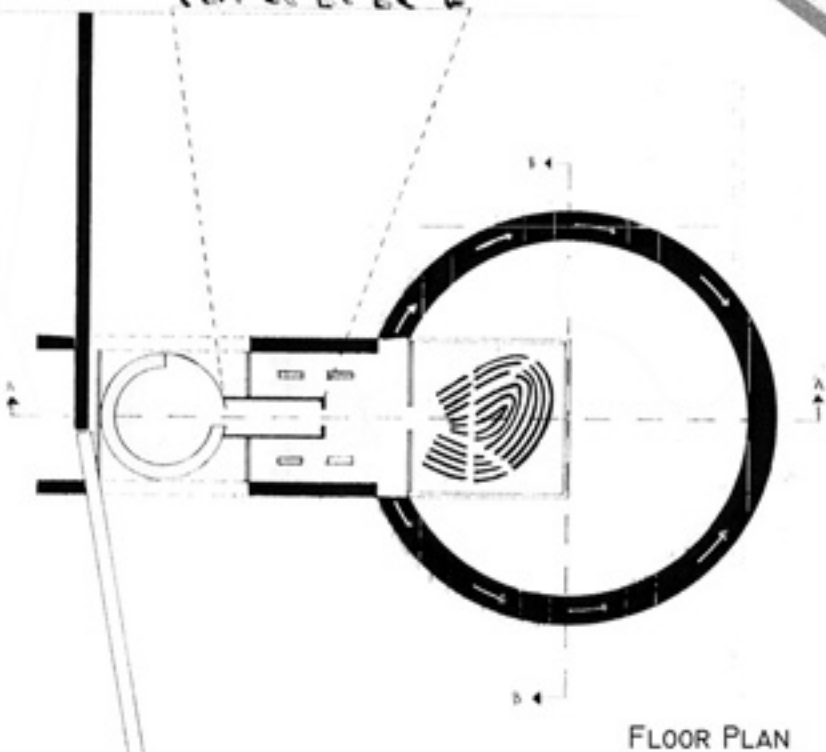

FLOOR PLAN

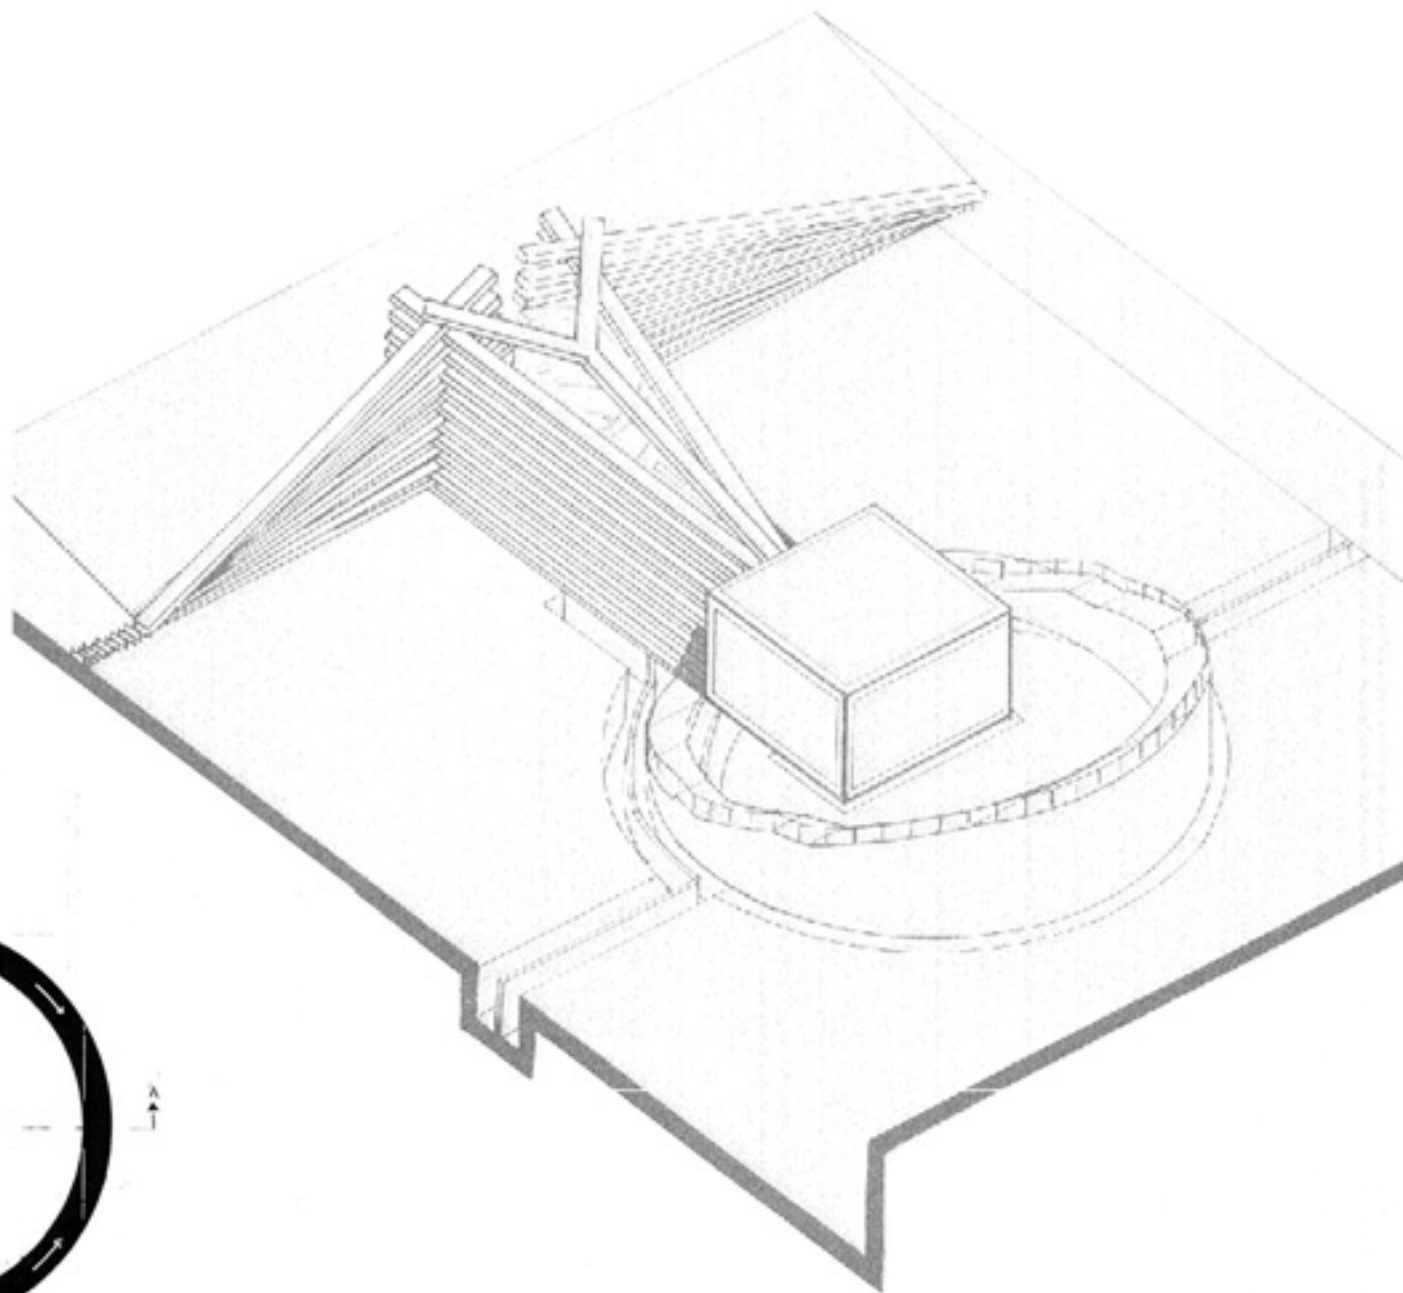

AXONOMETRIC

APE OBSERVATORY : SITE PLAN, FLOOR PLAN AND AXONOMETRIC

MEASURING A LIFETIME : LIGHT AND SPACE : SUBLIMITY : 2003 : BRYAN DAVID JONES, AARON AVITON : PROF. LORAIN MONTGOMERY : INK ON VELLUM