

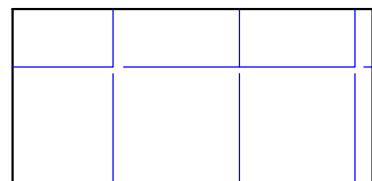
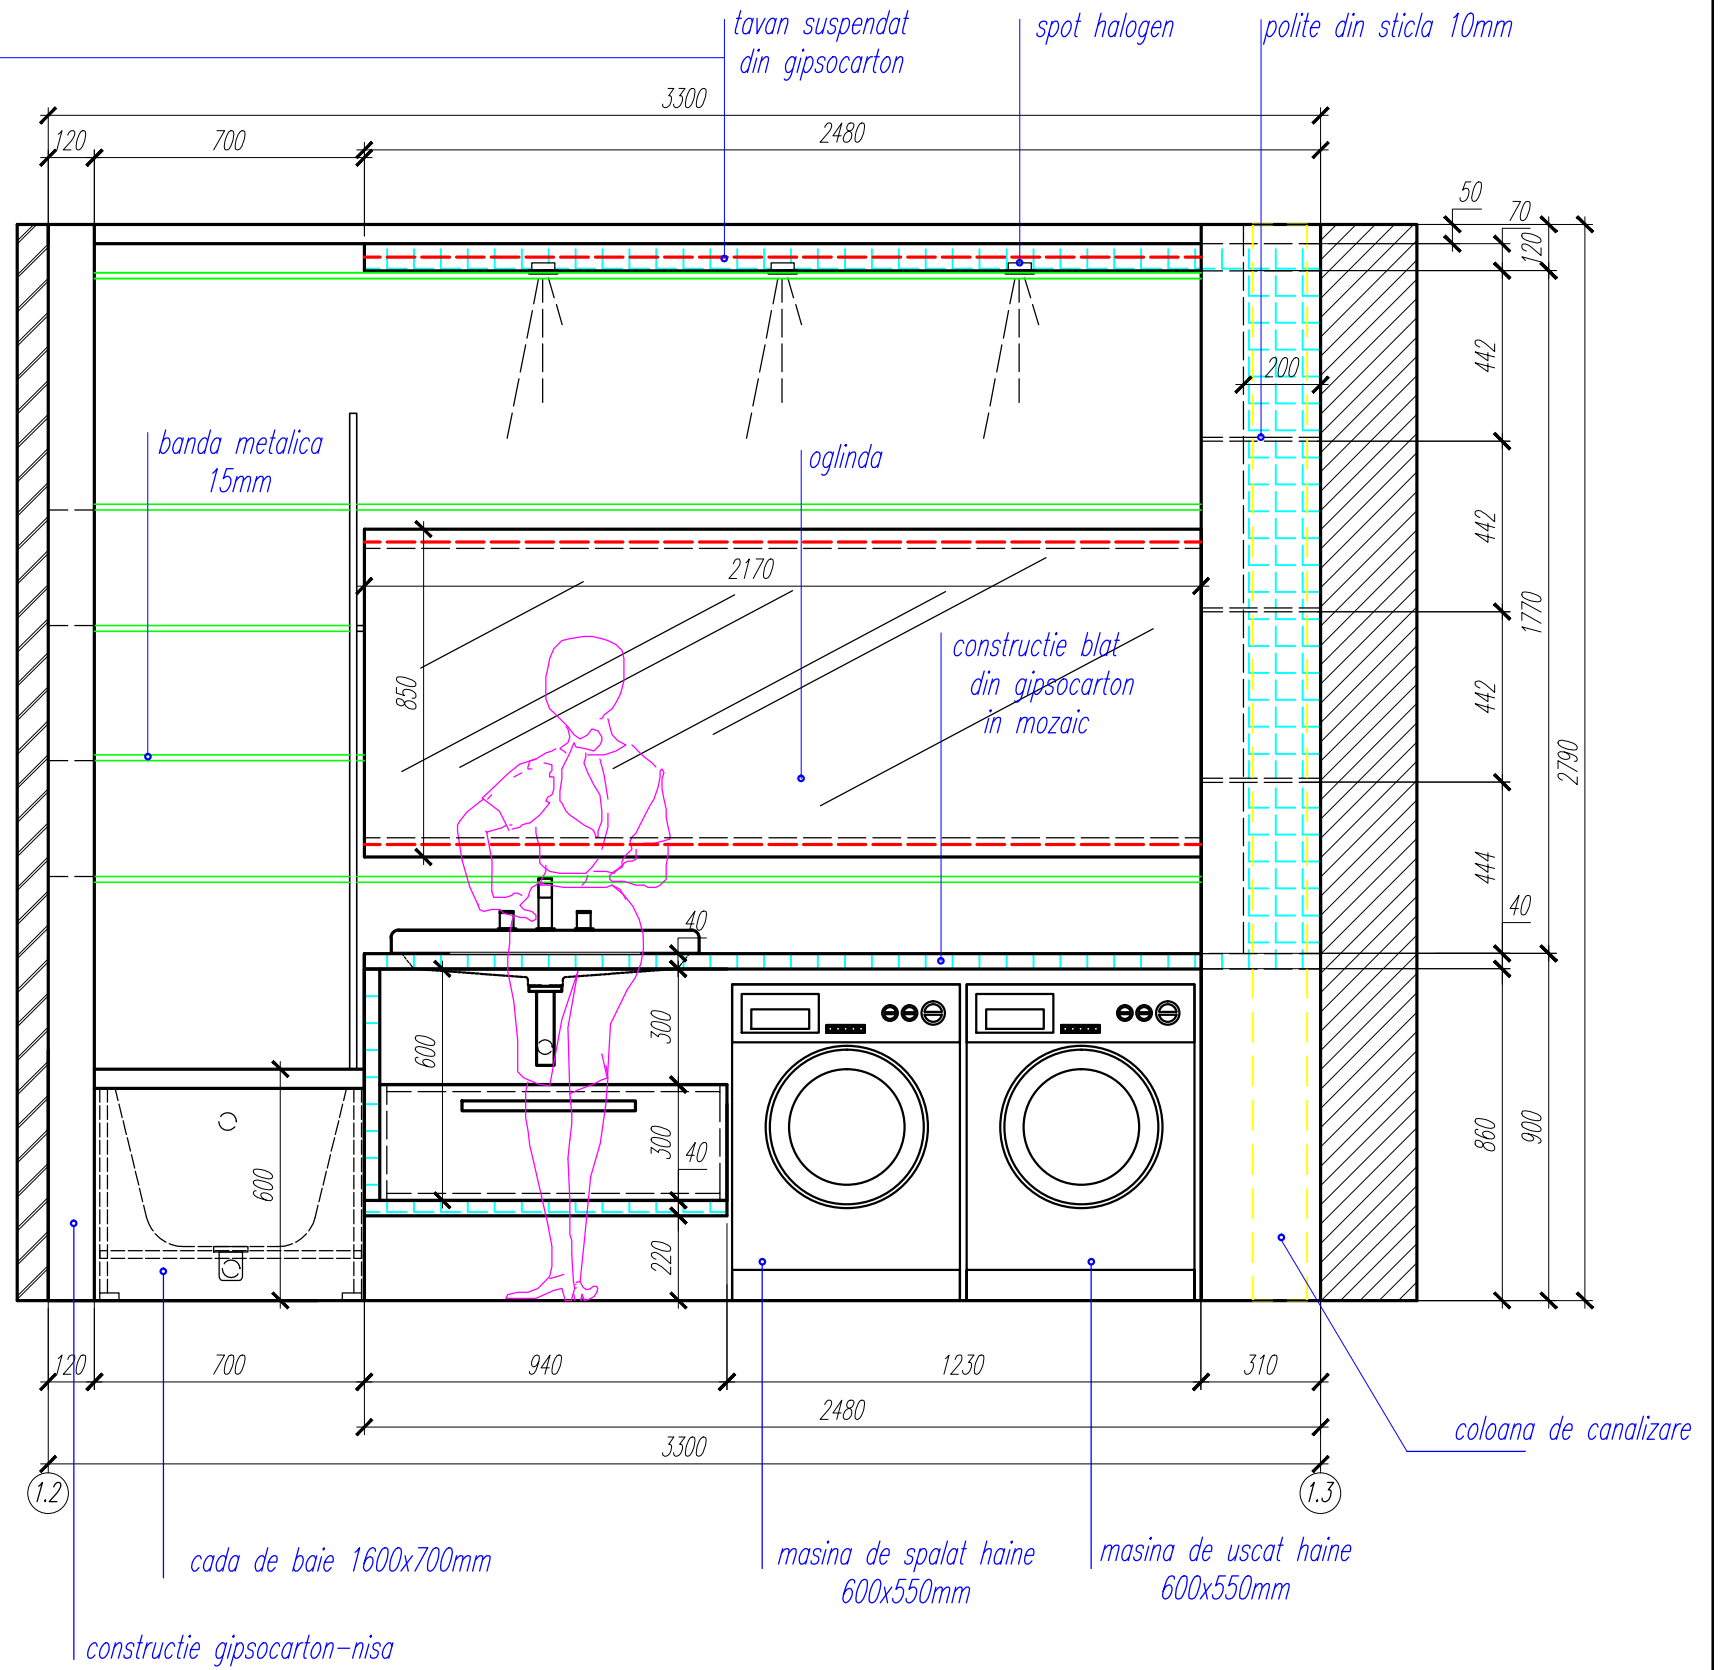


# Desfasuratele 1.1-1.2, 1.2-1.3 GTS-1 Sc. 1:20

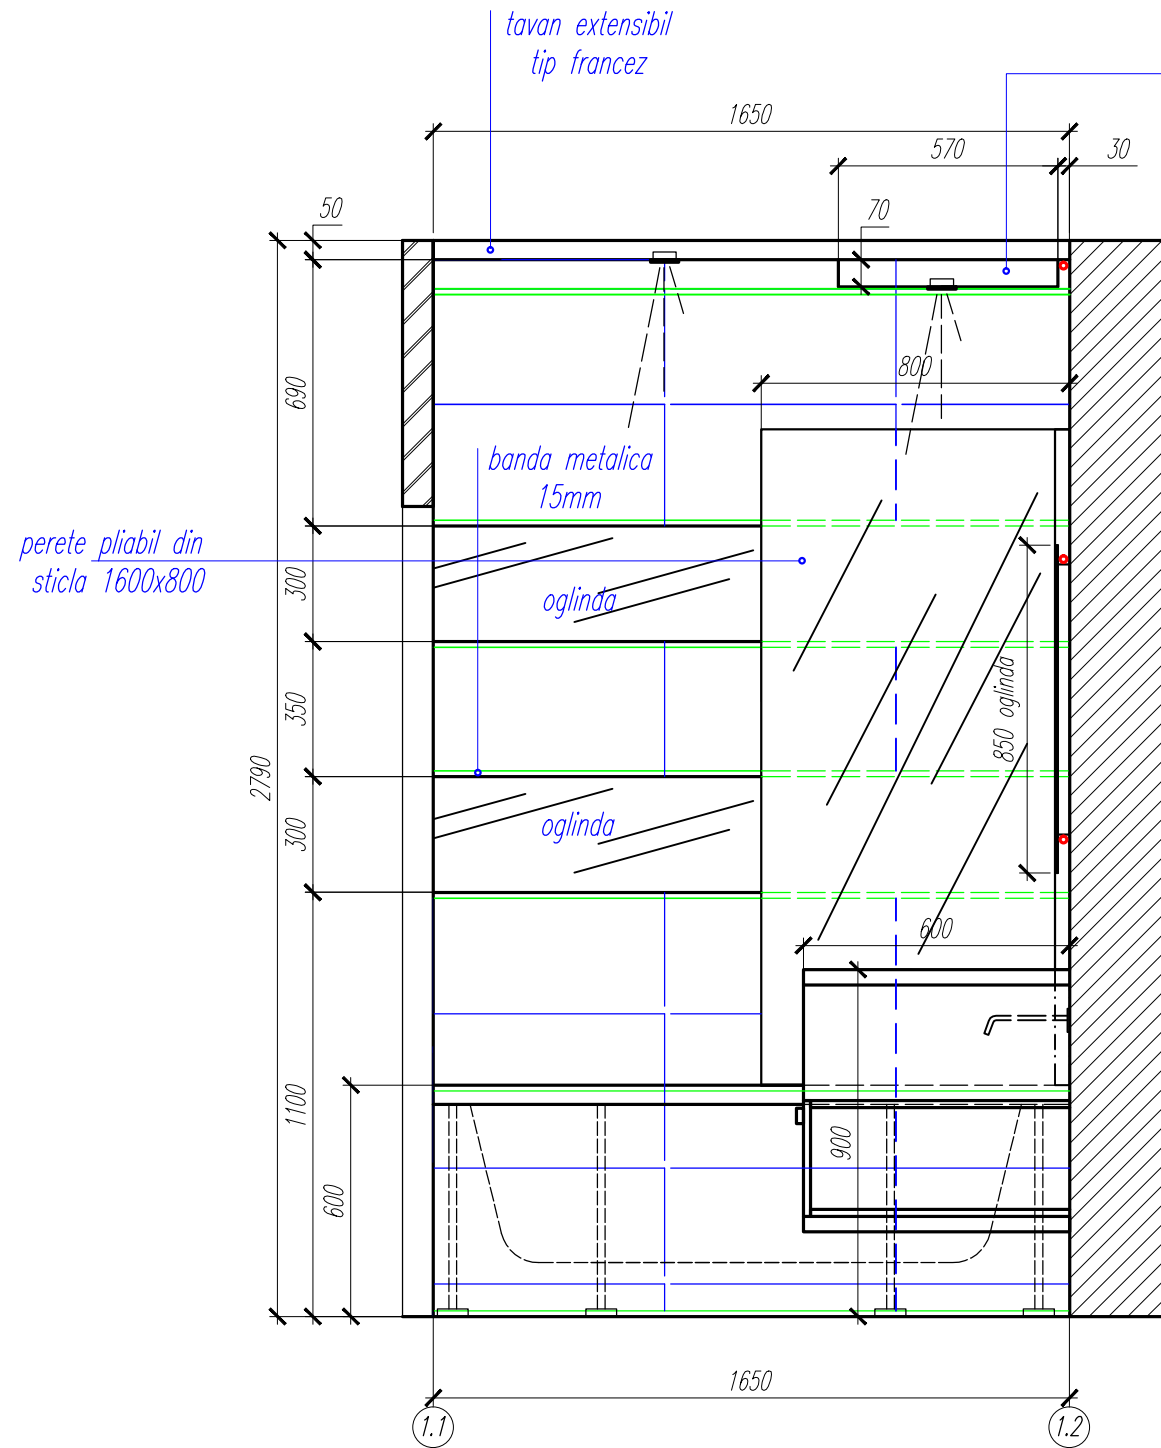

- gresie 300x600mm pardosea + perete  
1.1-1.2., 8.2m.p.

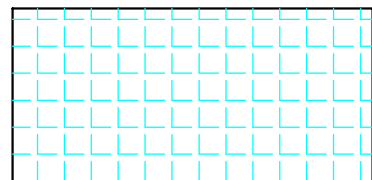

- mozaic blat + tavan + laterala blat 8.3m.p.



- iluminare banda deod

APARTAMENT CU 3 ODAI CU 0 SUPR. DE 68,55m.p.				faza	plansa	planse
designer	Novac N.	semnat.	data	PE		
beneficiar	Rusnac V.					
Desfasuratele peretilor GTS-1 Sc.1:20				CHISINAU 2013		