


Desfasuratele 1.3-1.4, 1.4-1.1 GTS-1 Sc. 1:20

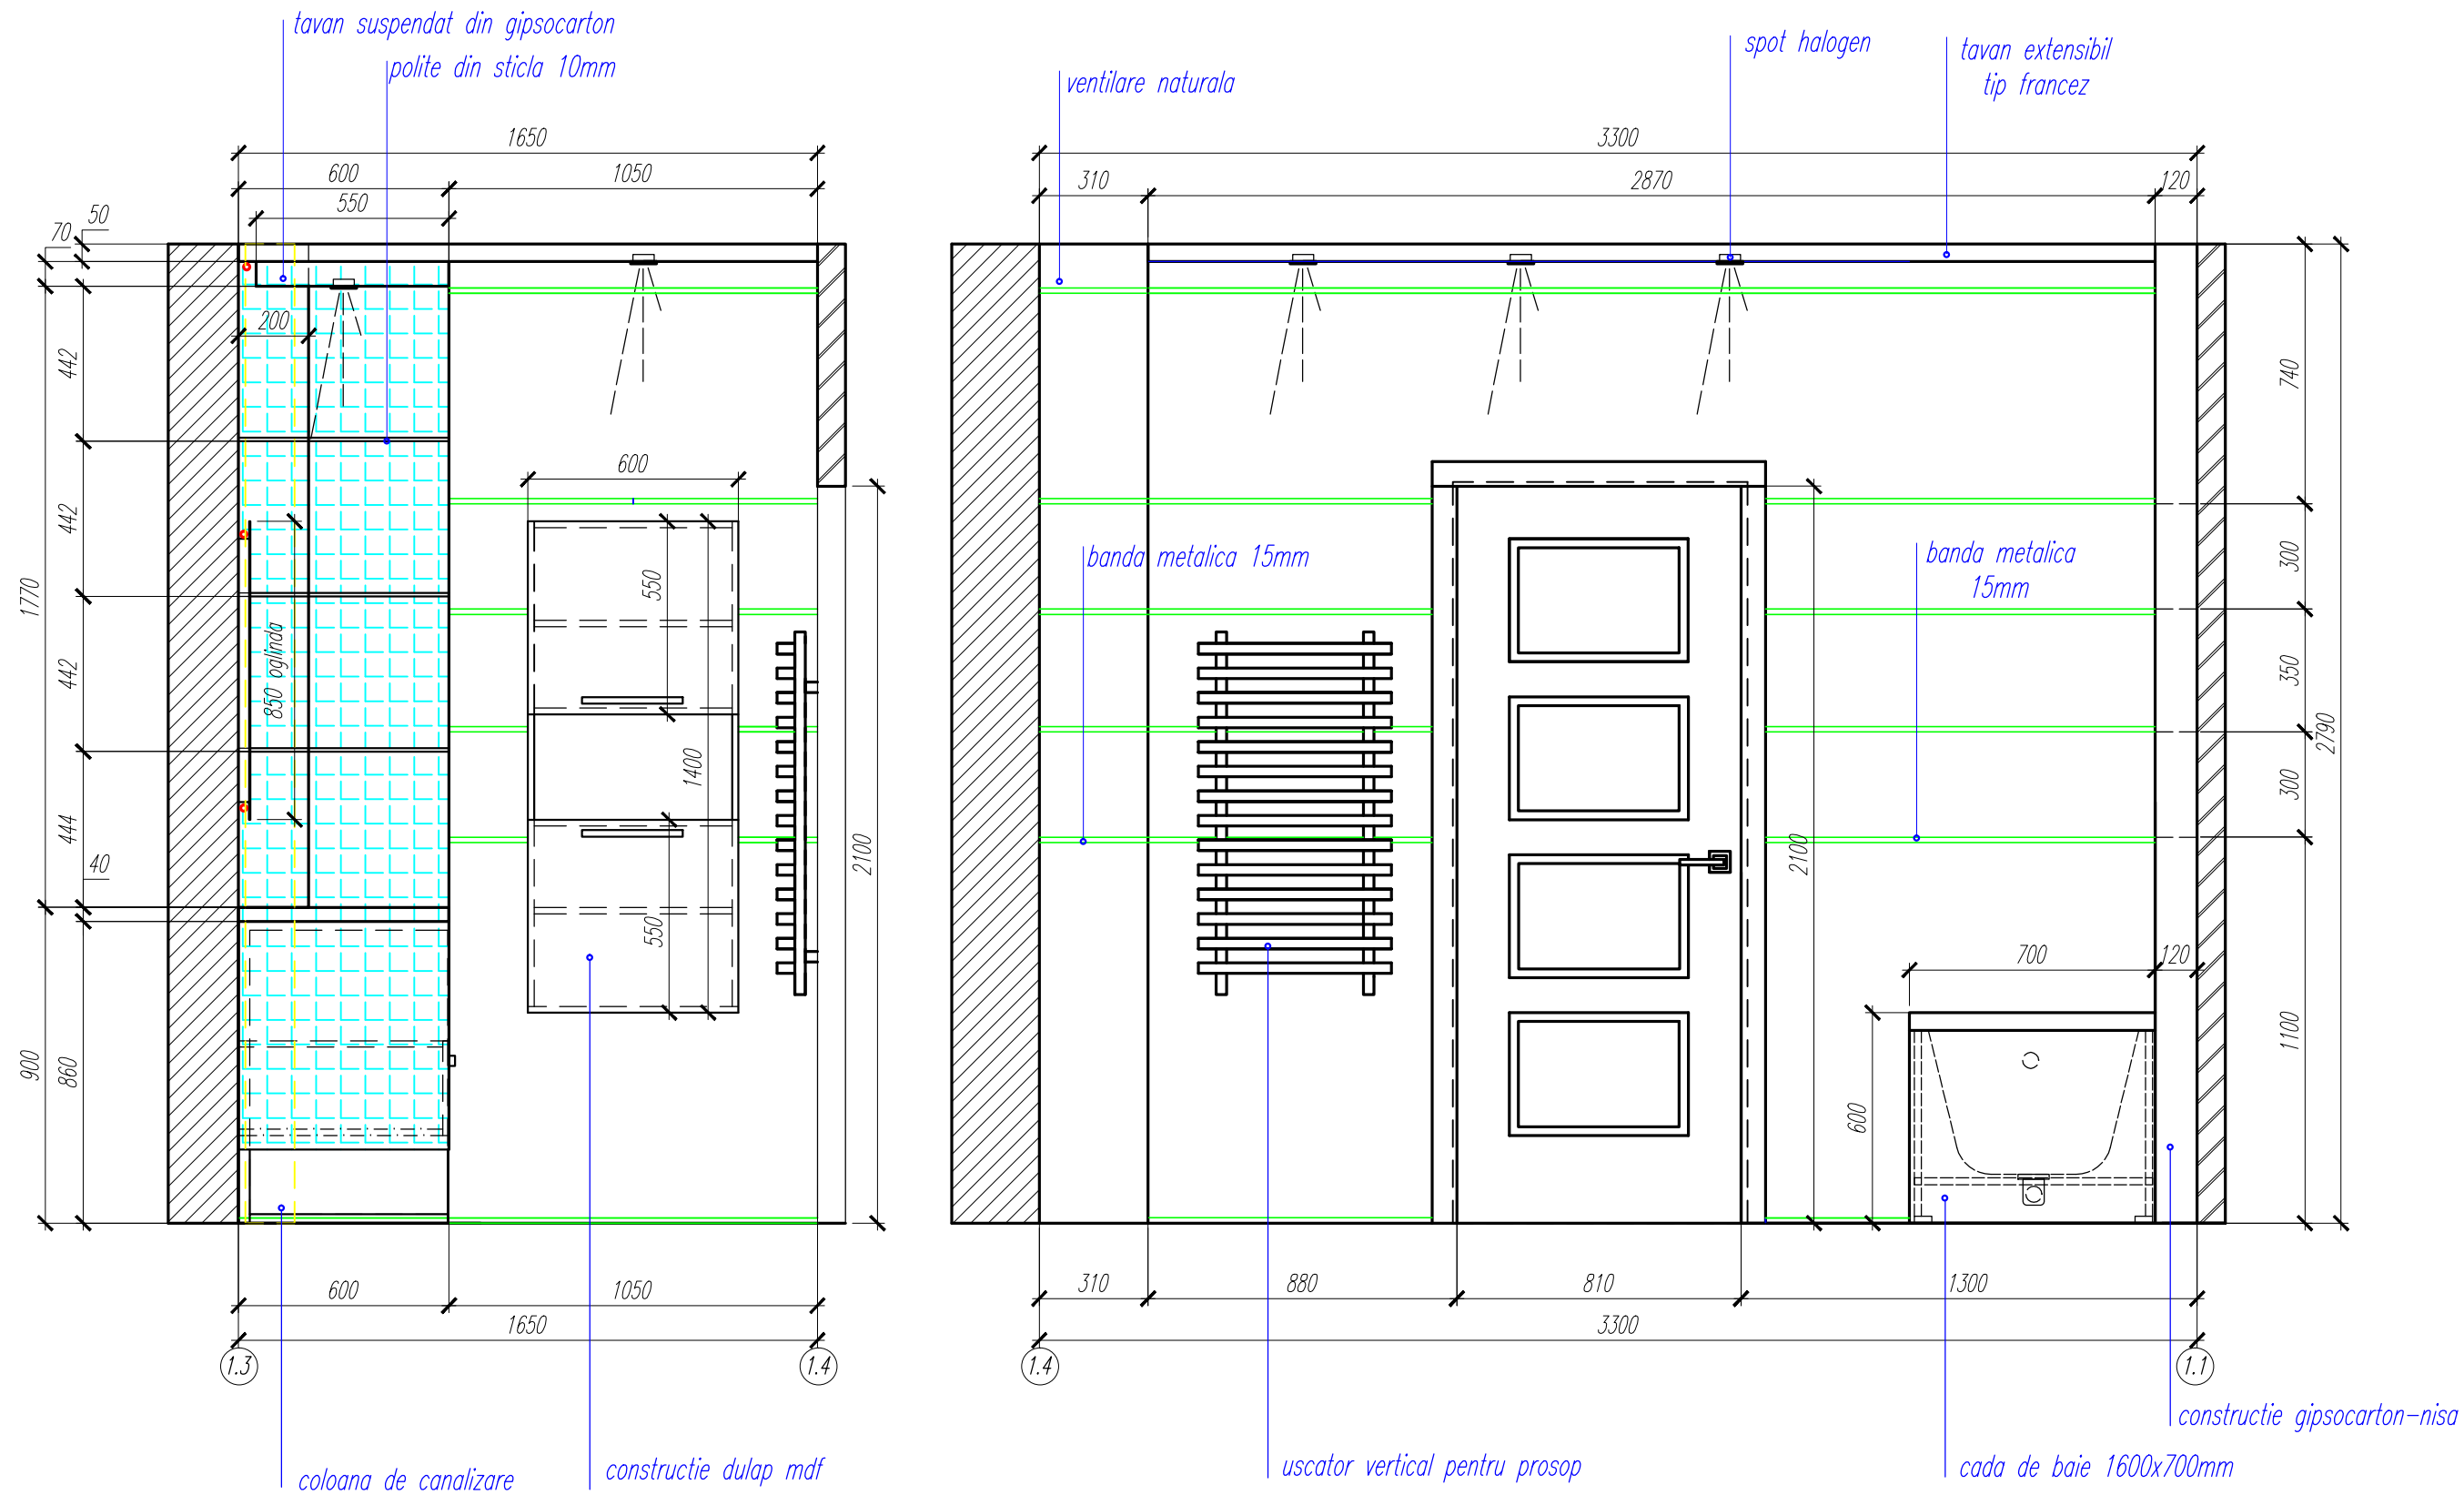

- banda metalica 51,2 m.l.
- mozaic blat + tavan + laterala blat, 8.3m.p.

APARTAMENT CU 3 ODAI CU 0 SUPR. DE 68,55m.p.							
designer	Novac N.	semnat.	data	Desfasuratele peretilor GTS-1 Sc.1:20	faza	plansa	planse
beneficiar	Rusnac V.				PE		
				CHISINAU 2013			