



PLAN GTS-2 Sc. 1:20

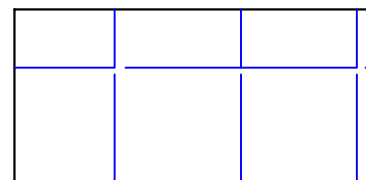

- gresie 300x600mm pardosea + perete
2.2-2.3, 7.2m.p.

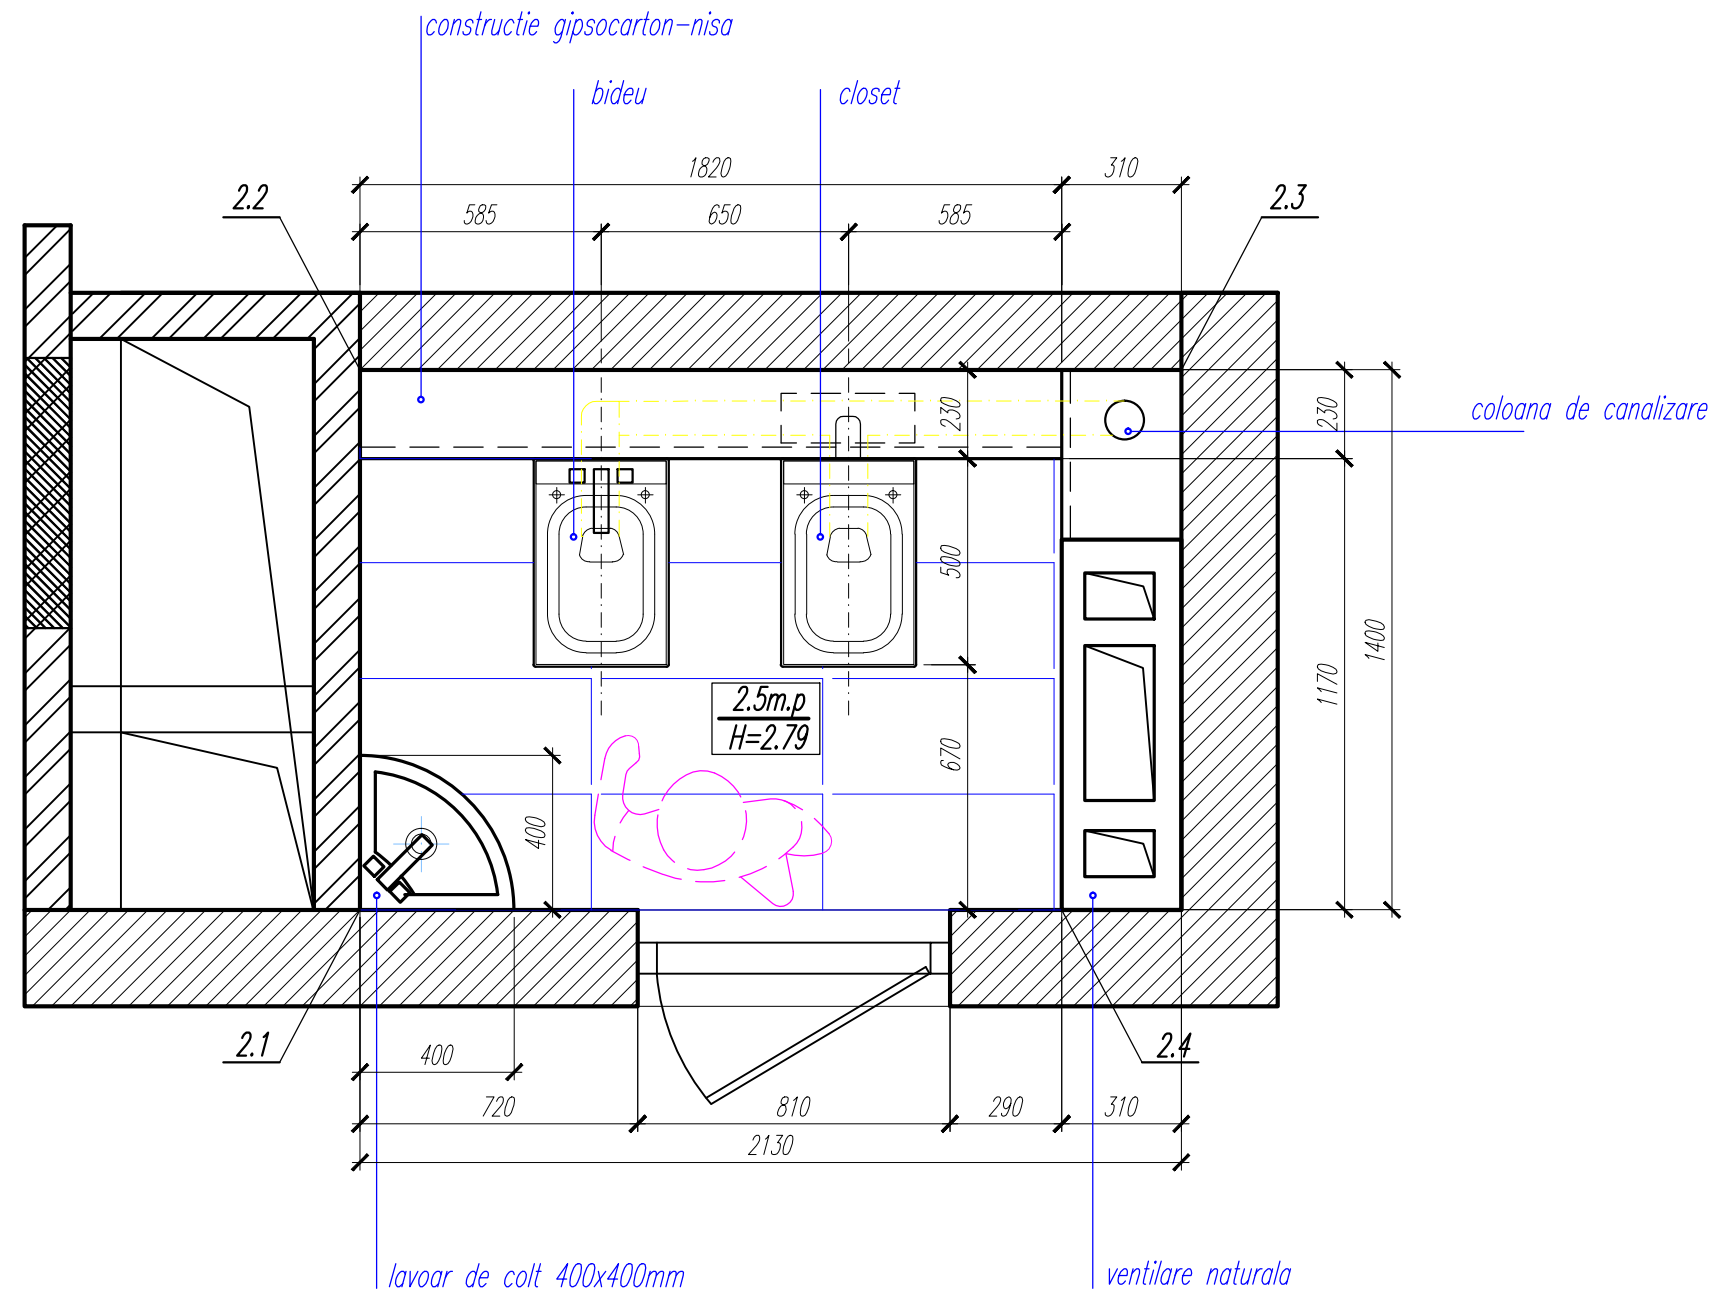

- restul peretilor 9.9m.p.



- banda metalica 30.82m.l.

APARTAMENT CU 3 ODAI CU 0 SUPR. DE 68,55m.p.							
designer	Novac N.	semnat.	data	PLAN GTS-1 Sc.1:20	faza	plansa	planse
beneficiar	Rusnac V.				PE		
					CHISINAU 2013		