


**A BUILDING CROSS SECTION**  
1/4" = 1'-0"



**B BUILDING LONGITUDINAL SECTION**  
1/4" = 1'-0"

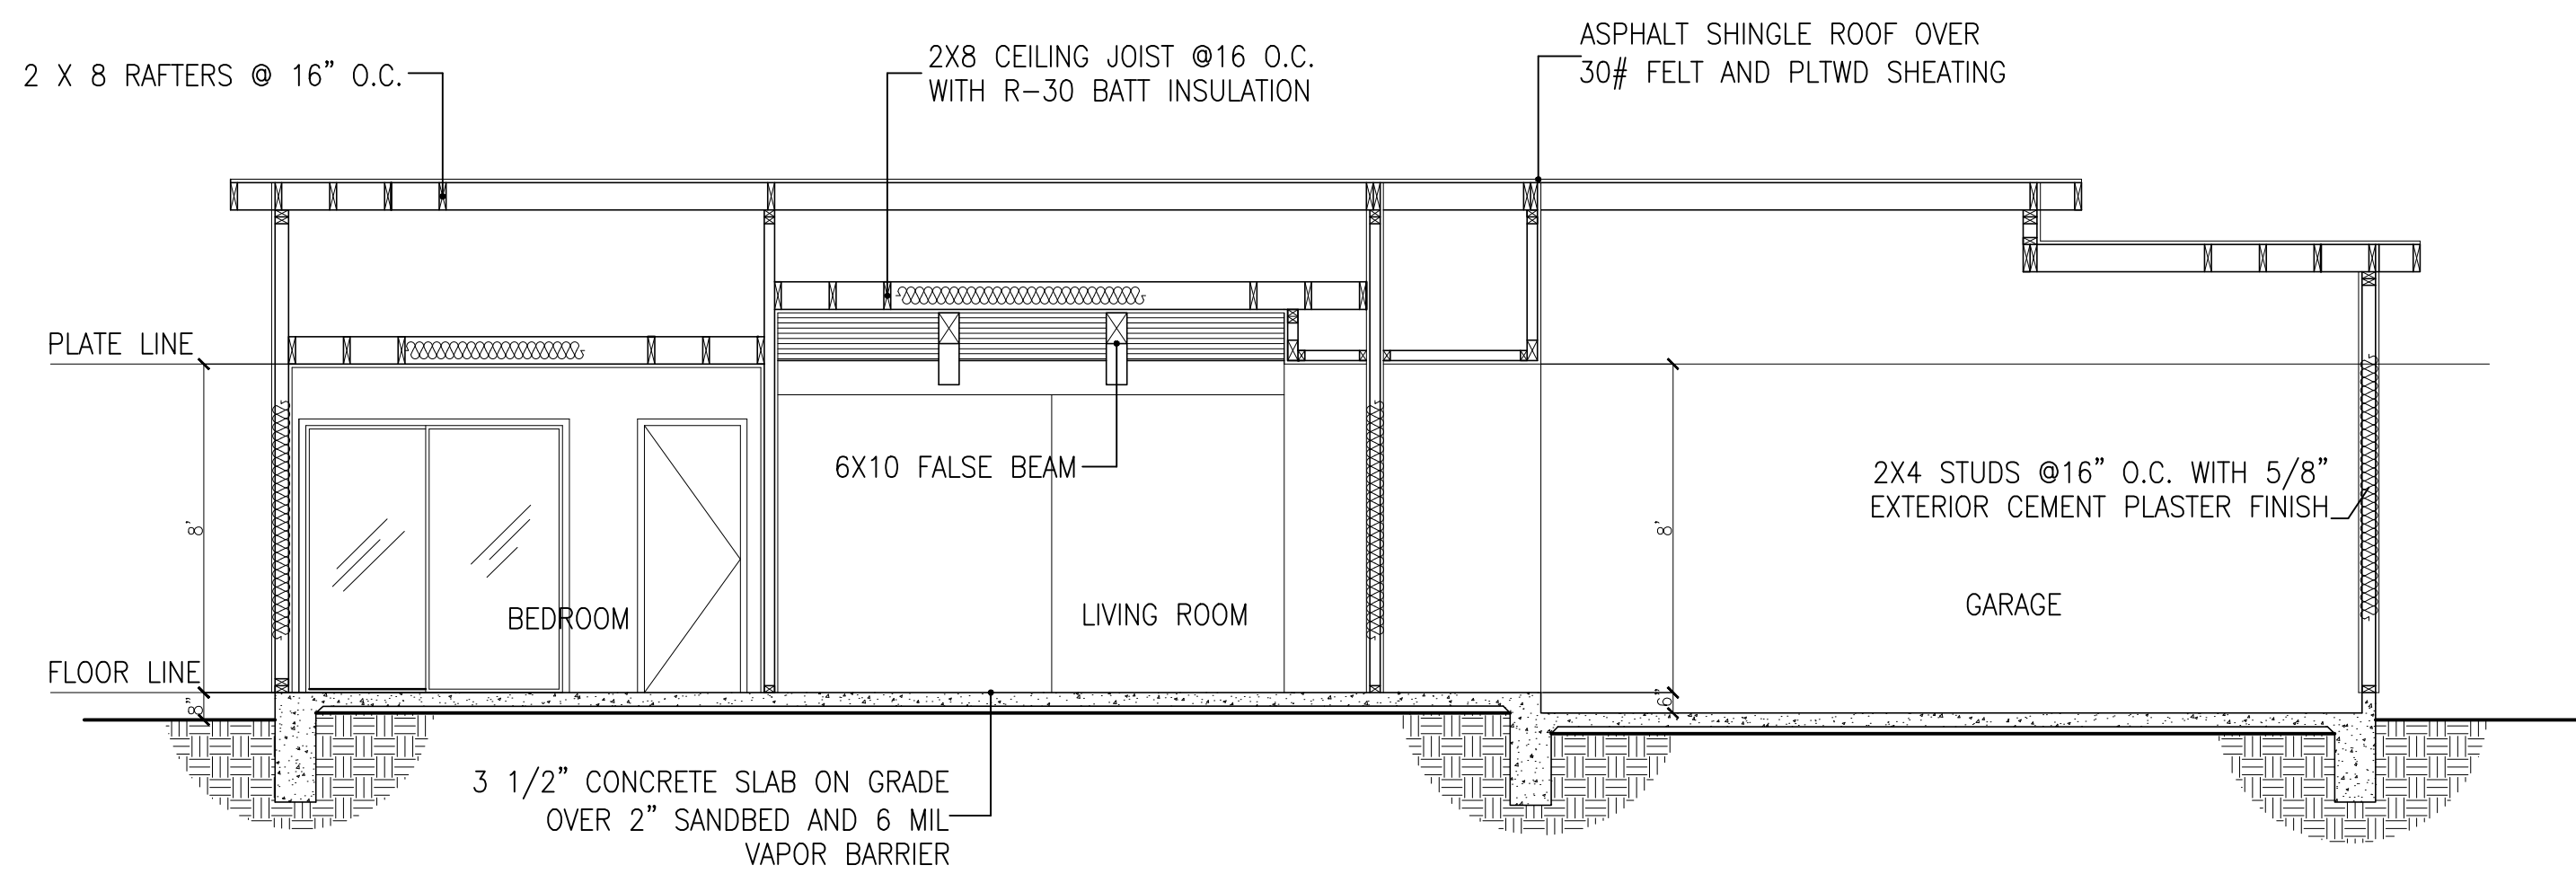

COLLEGE OF THE CANYONS  
Santa Clarita, California 91355  
26455 Rockwell Canyon Road

PAULINA URIBE  
AUTOCAD  
ARCHT 160

BUILDING SECTIONS

Mr. & Mrs. John Smith  
1234 Evans Street

REVISION	DATE	BY

DATE: 5/30/2011  
SCALE: 1/4" = 1'-0"  
DRAWN BY: PAULINA  
SHEET: