


THESE DESIGNS AND DRAWINGS ARE THE COPYRIGHTED PROPERTY OF NATALIE MATT AND MAY NOT BE REPRODUCED WITHOUT THE WRITTEN CONSENT OF THE INTERIOR DESIGNER.


THE CONTRACTORS SHALL CHECK AND VERIFY ALL DIMENSIONS OF THE JOBS AND BE RESPONSIBLE FOR THE SAME. REPORTING ANY DISCREPANCIES TO THE INTERIOR DESIGNER BEFORE COMMENCING WORK.

DRAWINGS NOT TO BE SCALED.

A.D.A. ACCESSIBILITY DETAILS
NTS.

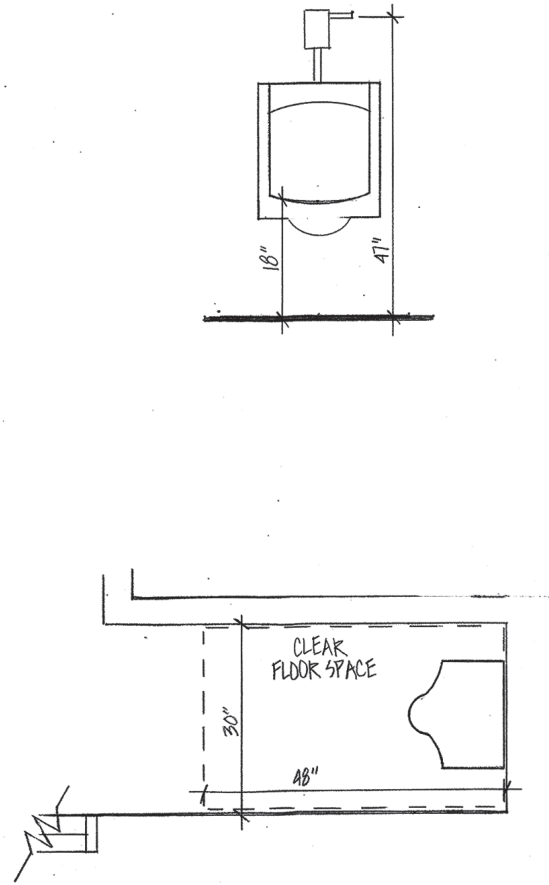

(A) A.D.A. URINAL DETAILS

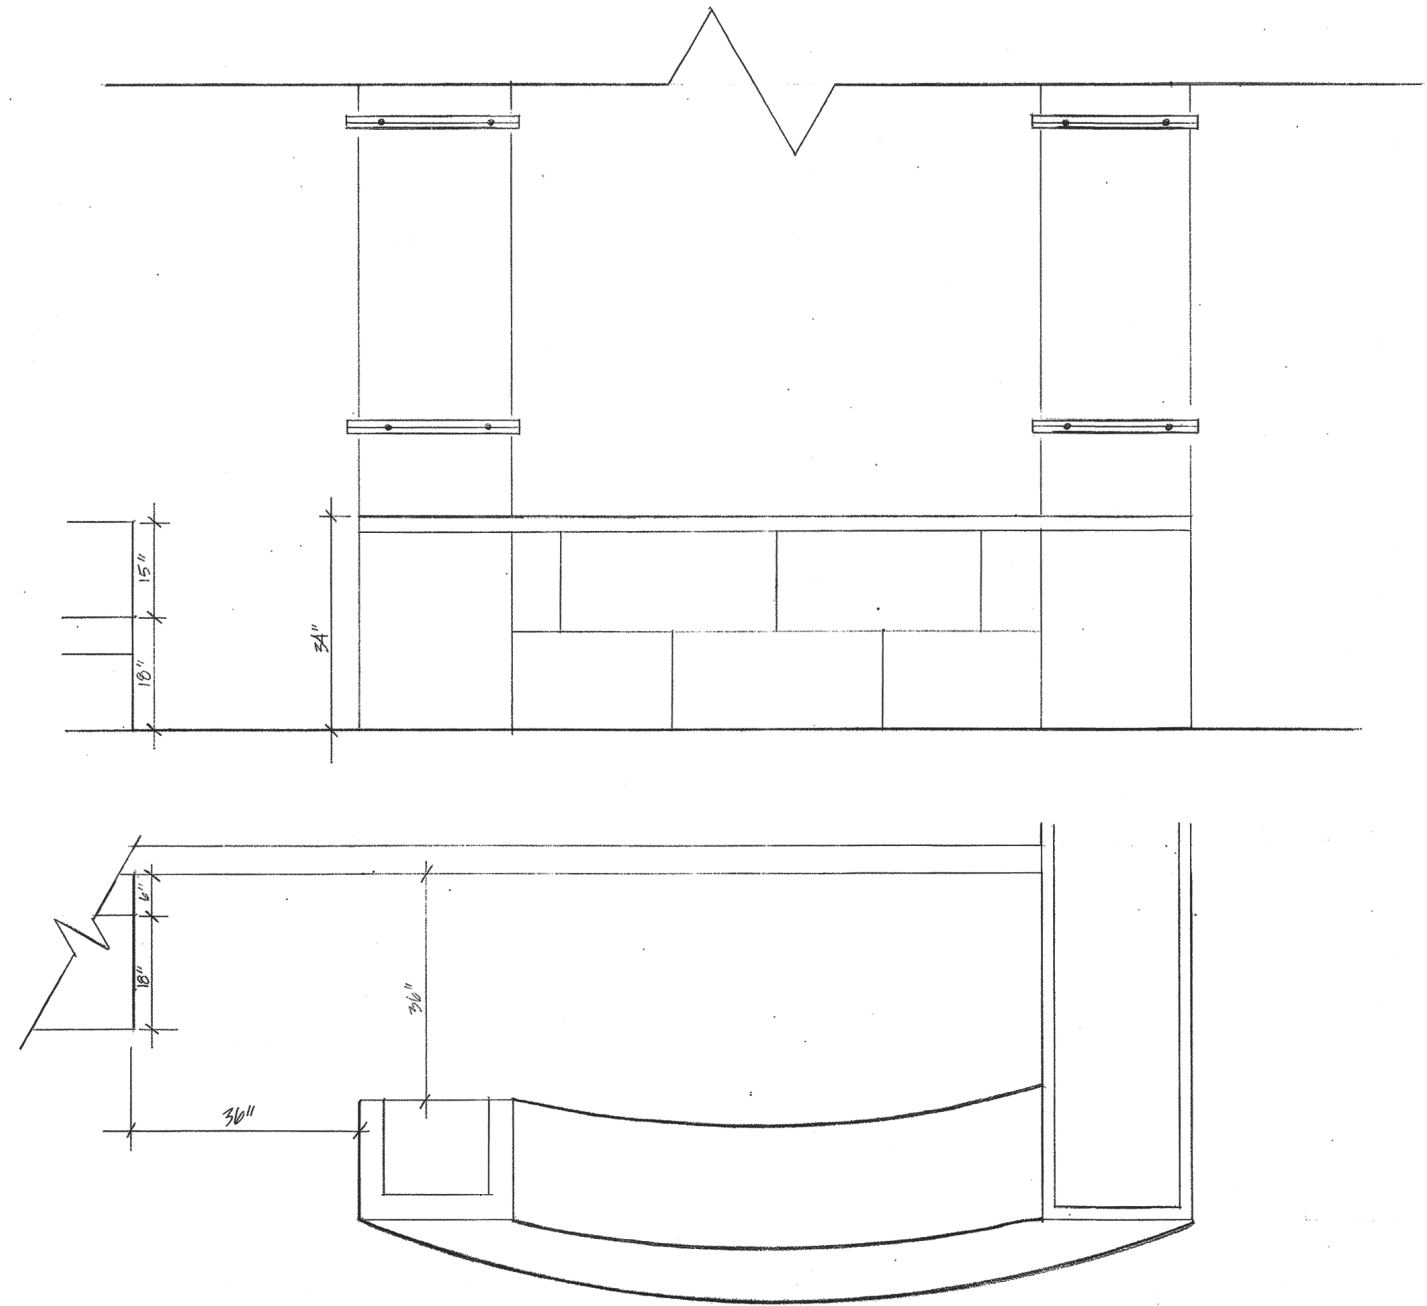

(B) A.D.A. HOSTESS STAND DETAILS