



BLI LEVEL 4 RENOVATION

CONSTRUCTION DOCUMENT

Owner Brigham and Women's Hospital
75 Francis Street
Boston, MA 02115
Tel. 617.732.6000

Partners Real Estate & Facilities
20 Kent Street
Brookline, MA 02445

M/E/P/F Bard, Rao + Athanas
Consulting Engineers, LLC
10 Guest St., 4th Floor
Boston, MA, 02135
Tel. 617.254.0016

Stamp

Revisions


No.	Description	Date
1	PC BID ADDENDUM	03/06/17

KEY PLAN


Drawing Title

BLI LEVEL 4 INTERIOR ELEVATIONS


Job Number 35017-00 Drawing No. A-630
Drawn by NM
Checked JM
Date 02/10/17
Scale 1/4" = 1'-0"

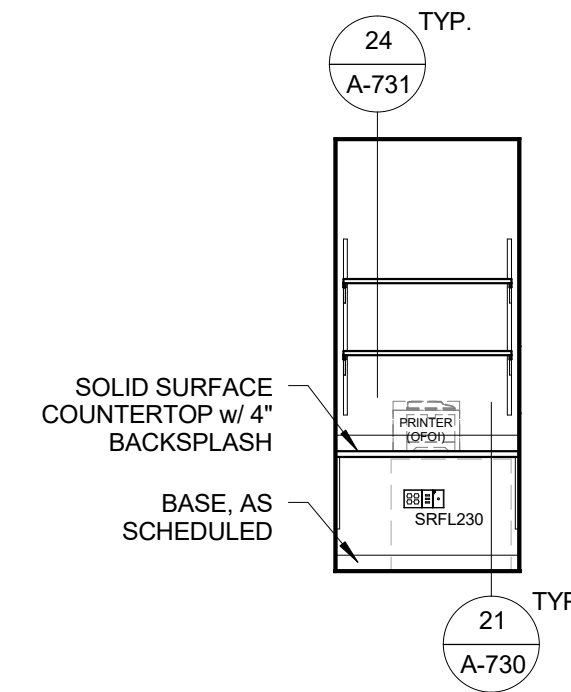


54 BL449 PASSAGE N
1/4" = 1'-0"

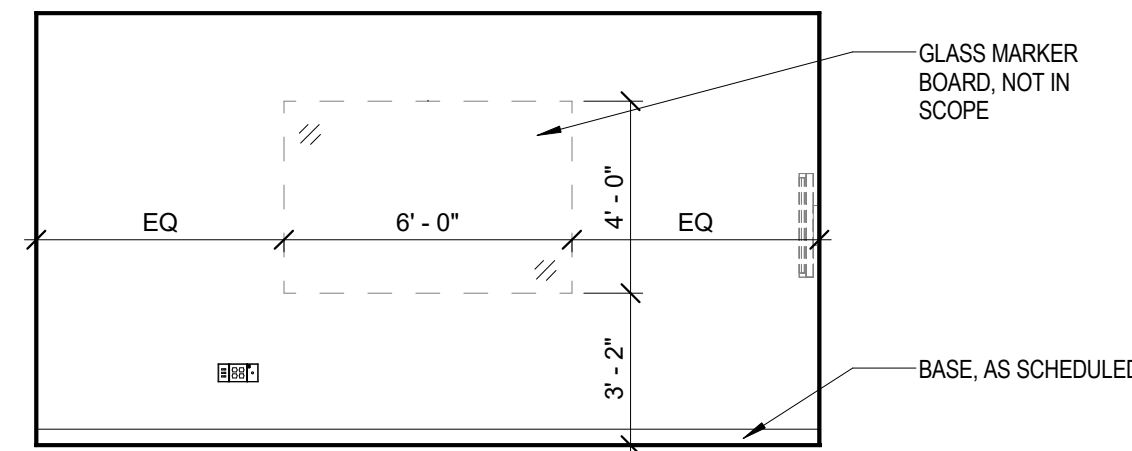


53 BL449C FLEX ROOM W
1/4" = 1'-0"

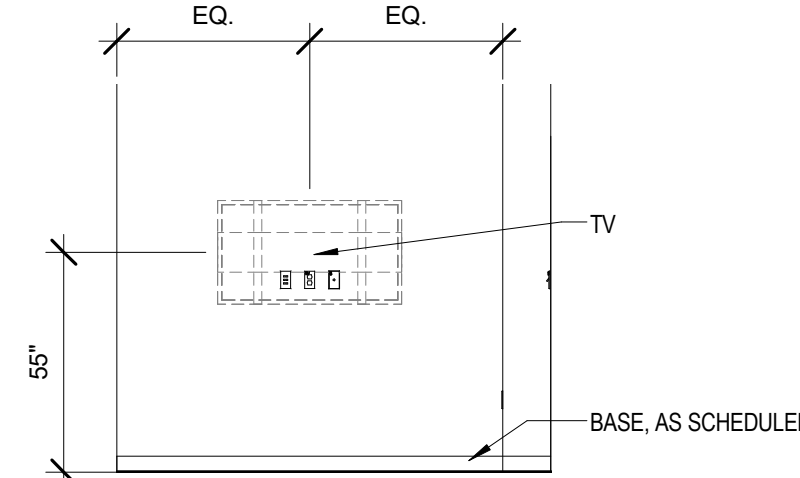


52 BL449C - FLEX N
1/4" = 1'-0"

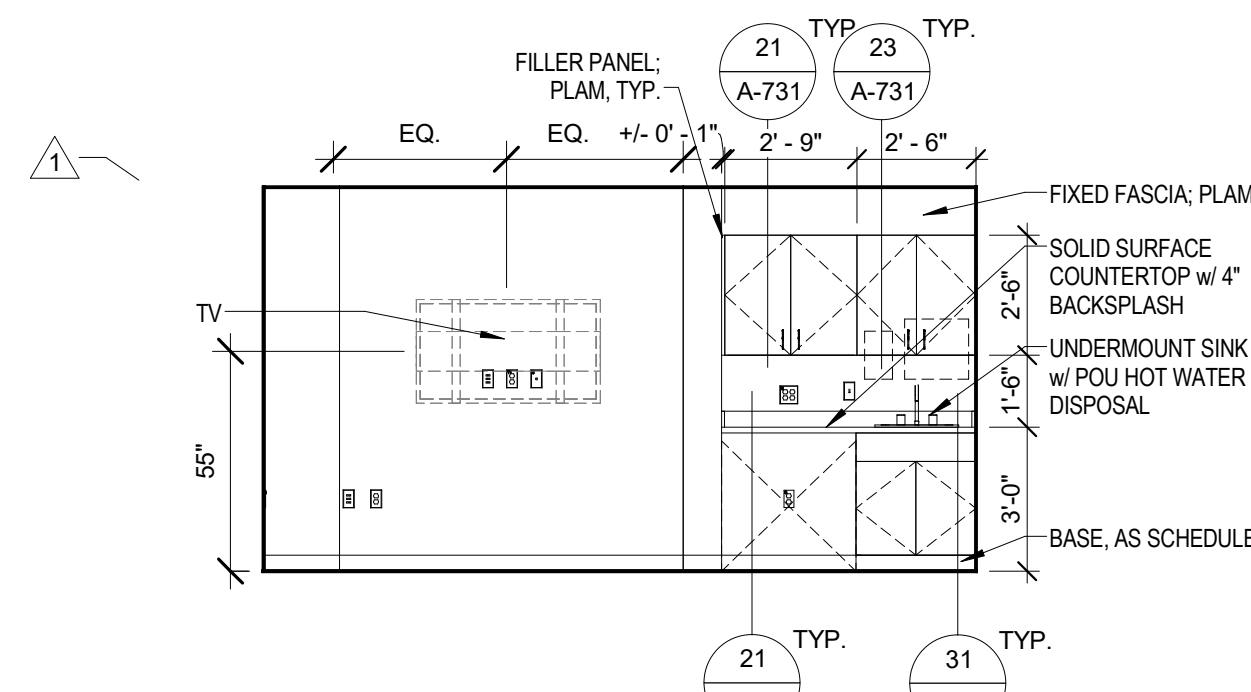


51 BL438S CONFERENCE S
1/4" = 1'-0"

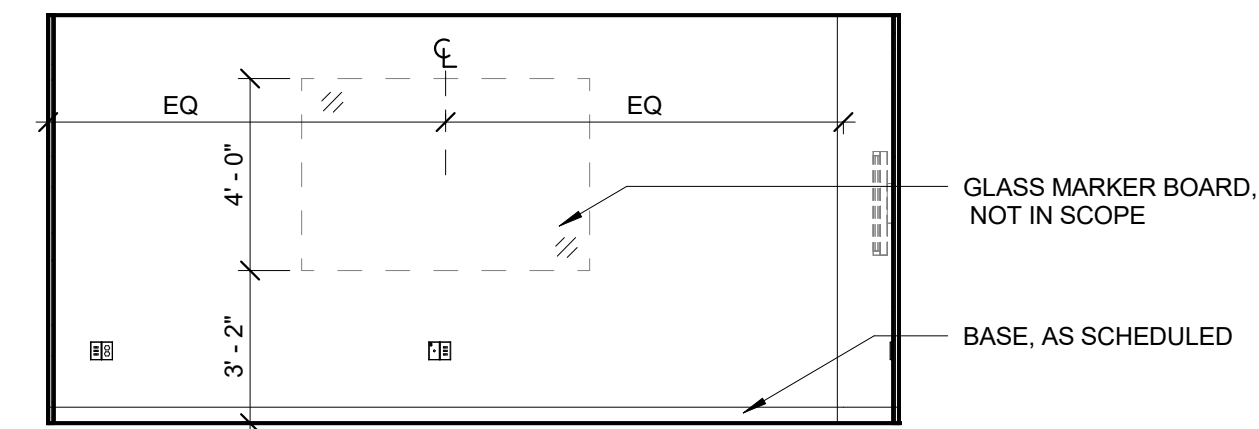


50 BL438S CONFERENCE E
1/4" = 1'-0"

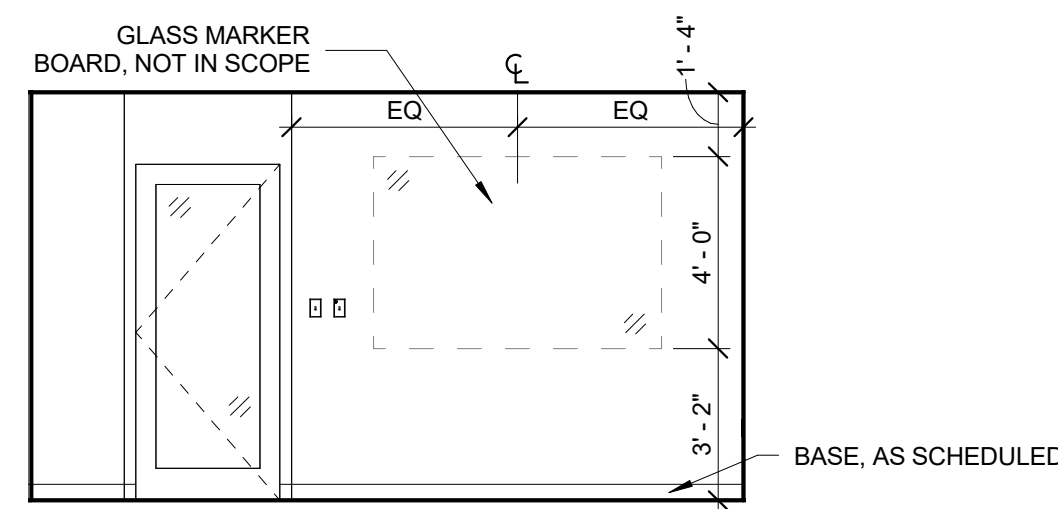


43 BL438S CONFERENCE N
1/4" = 1'-0"

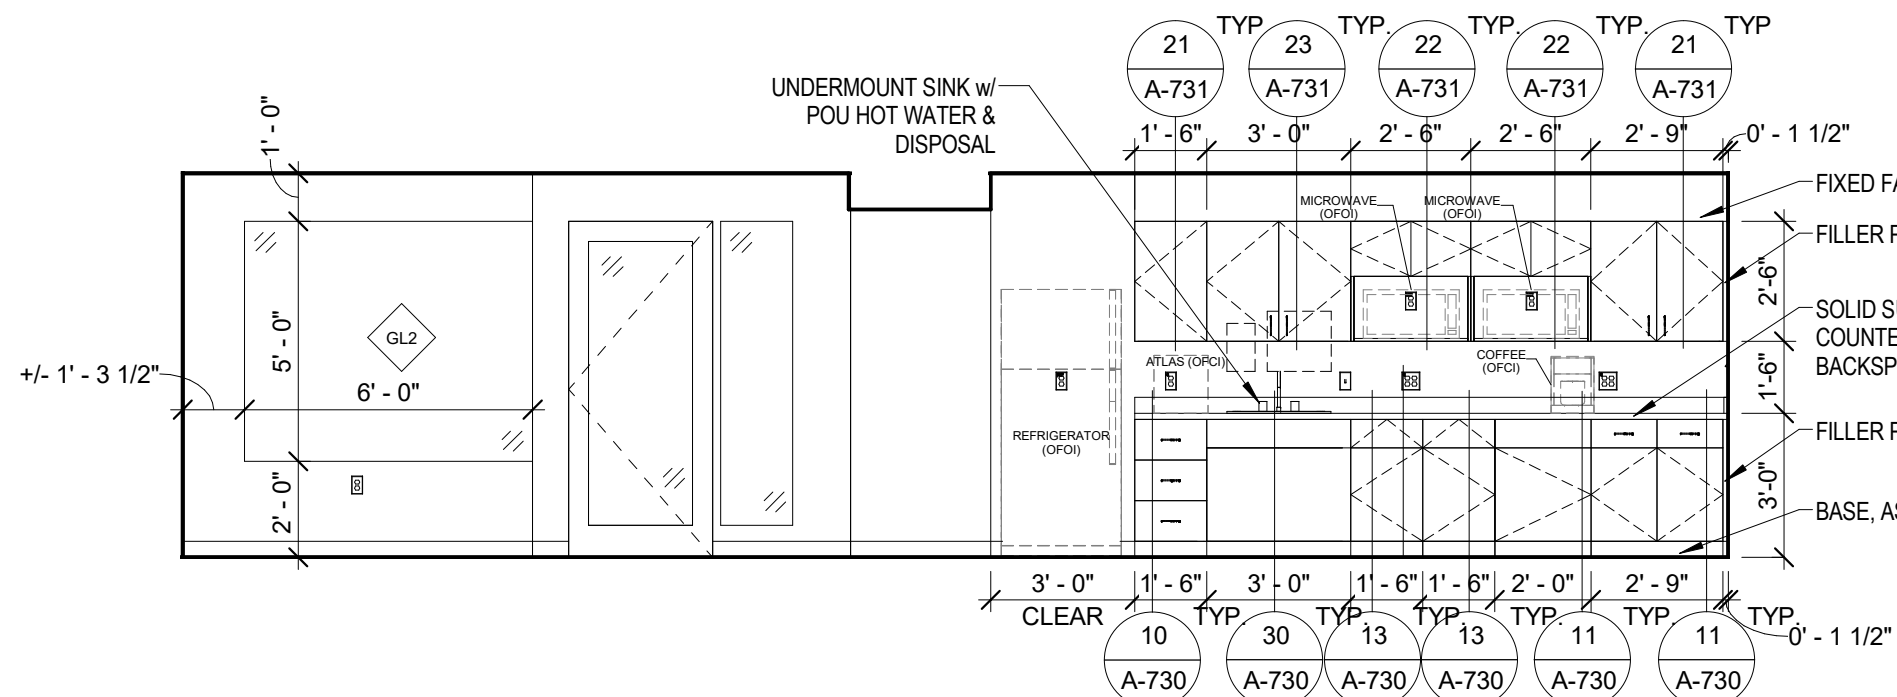


42 BL442AA SHARED LOUNGE E
1/4" = 1'-0"

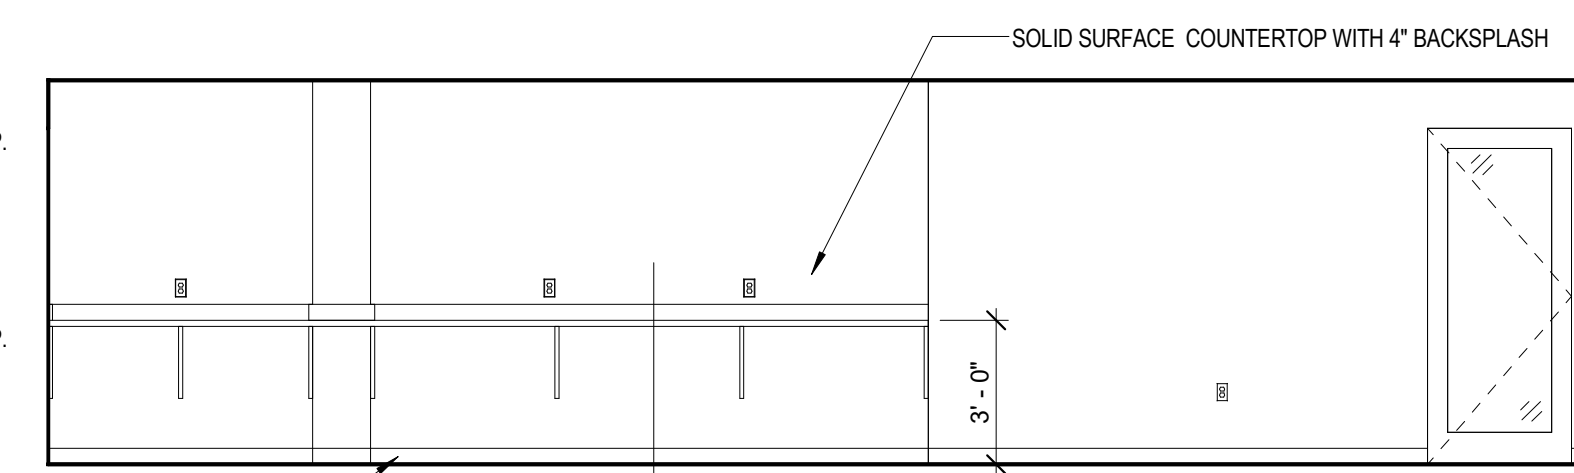


41 BL442AA SHARED LOUNGE W
1/4" = 1'-0"

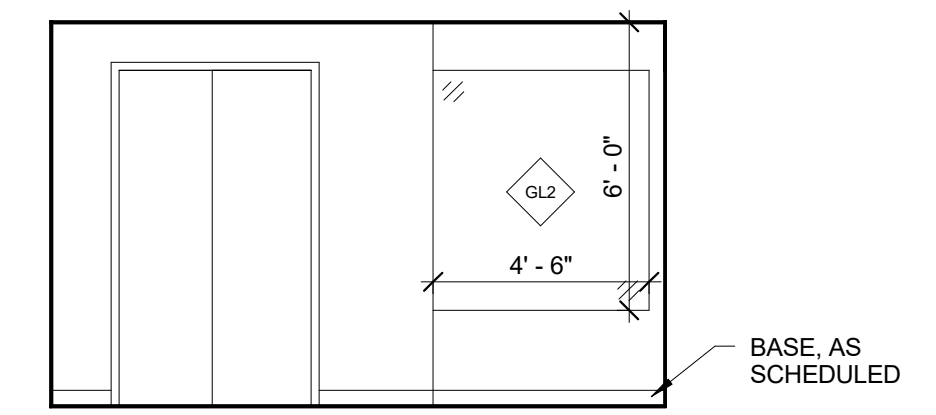


40 BL442AA SHARED LOUNGE N
1/4" = 1'-0"

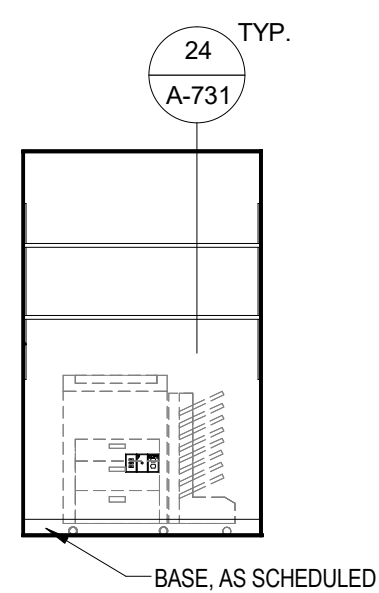


35 BL442A COPY/STORAGE E
1/4" = 1'-0"

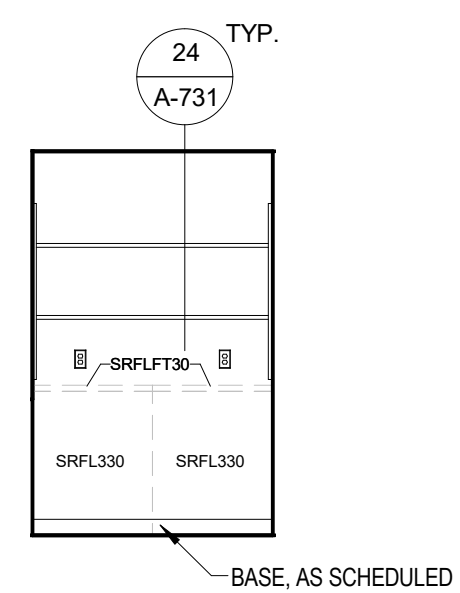


34 BL442A COPY/STORAGE W
1/4" = 1'-0"

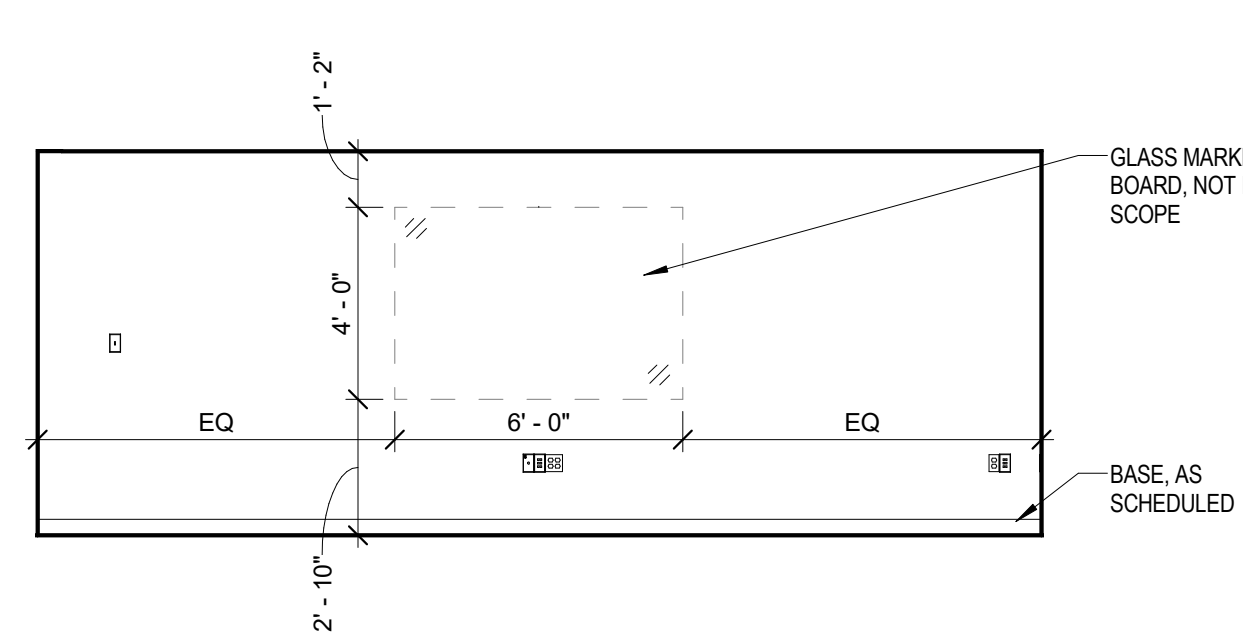


33 BL442D CONFERENCE S
1/4" = 1'-0"

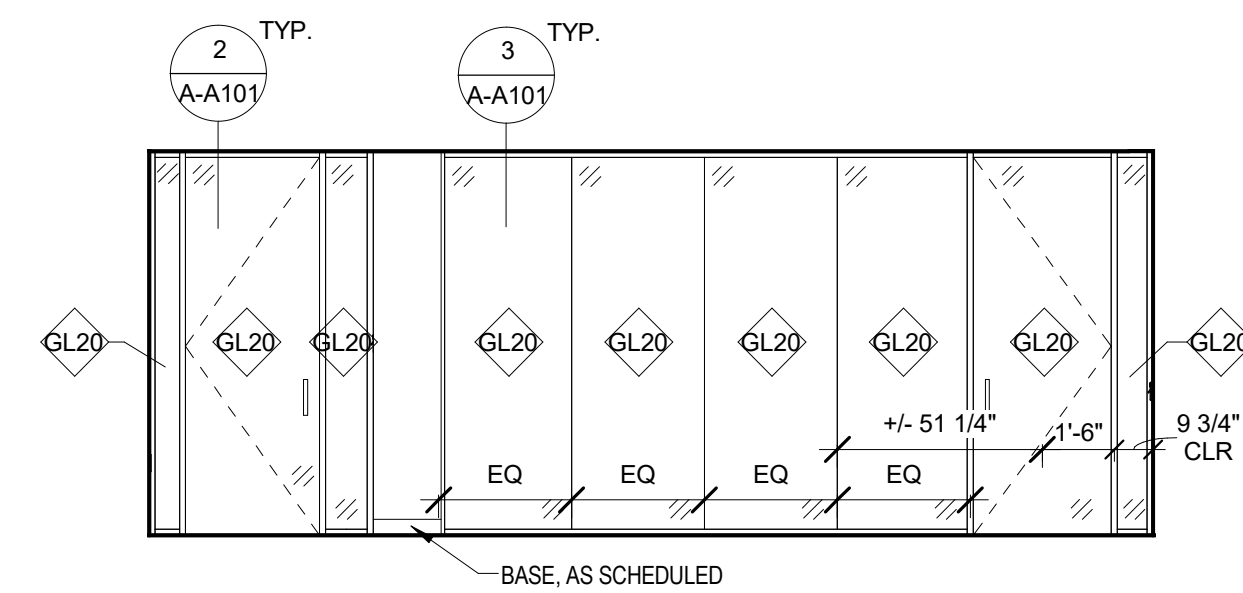


32 BL442D CONFERENCE N
1/4" = 1'-0"

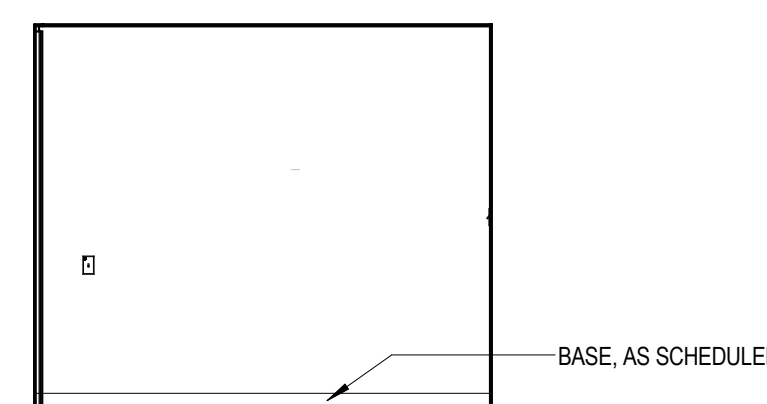


31 BL442D CONFERENCE E
1/4" = 1'-0"

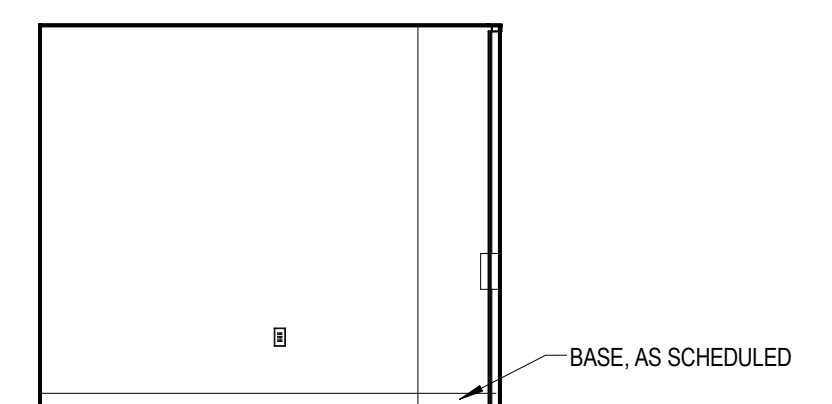


30 BL442D CONFERENCE W
1/4" = 1'-0"

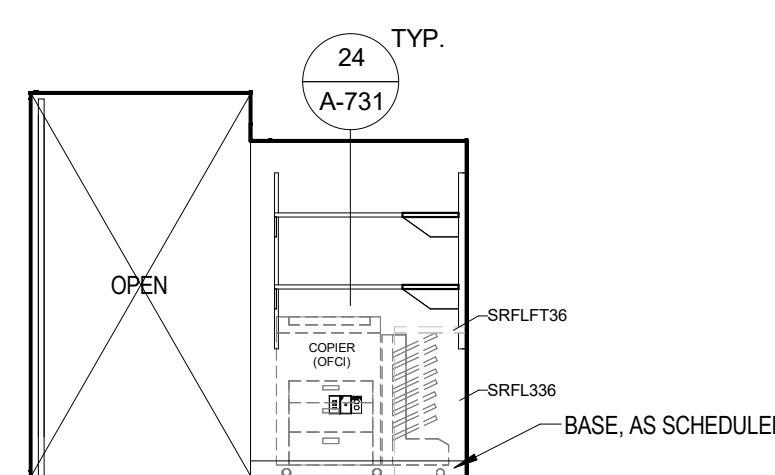


22 BL442F COPY/STORAGE E
1/4" = 1'-0"

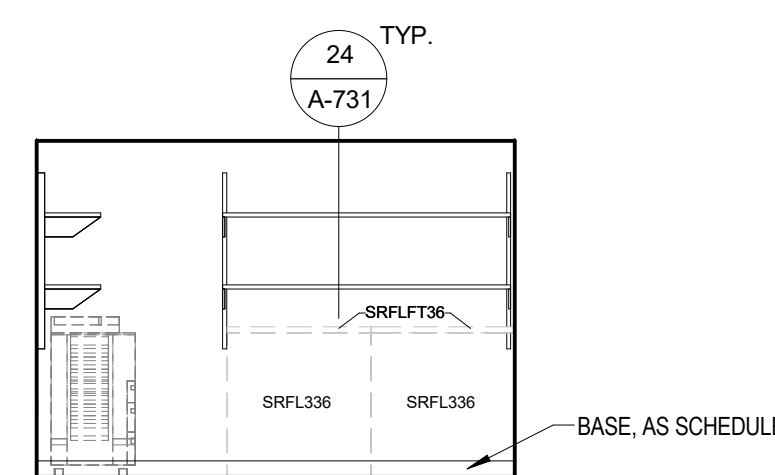


21 BL442F COPY/STORAGE S
1/4" = 1'-0"

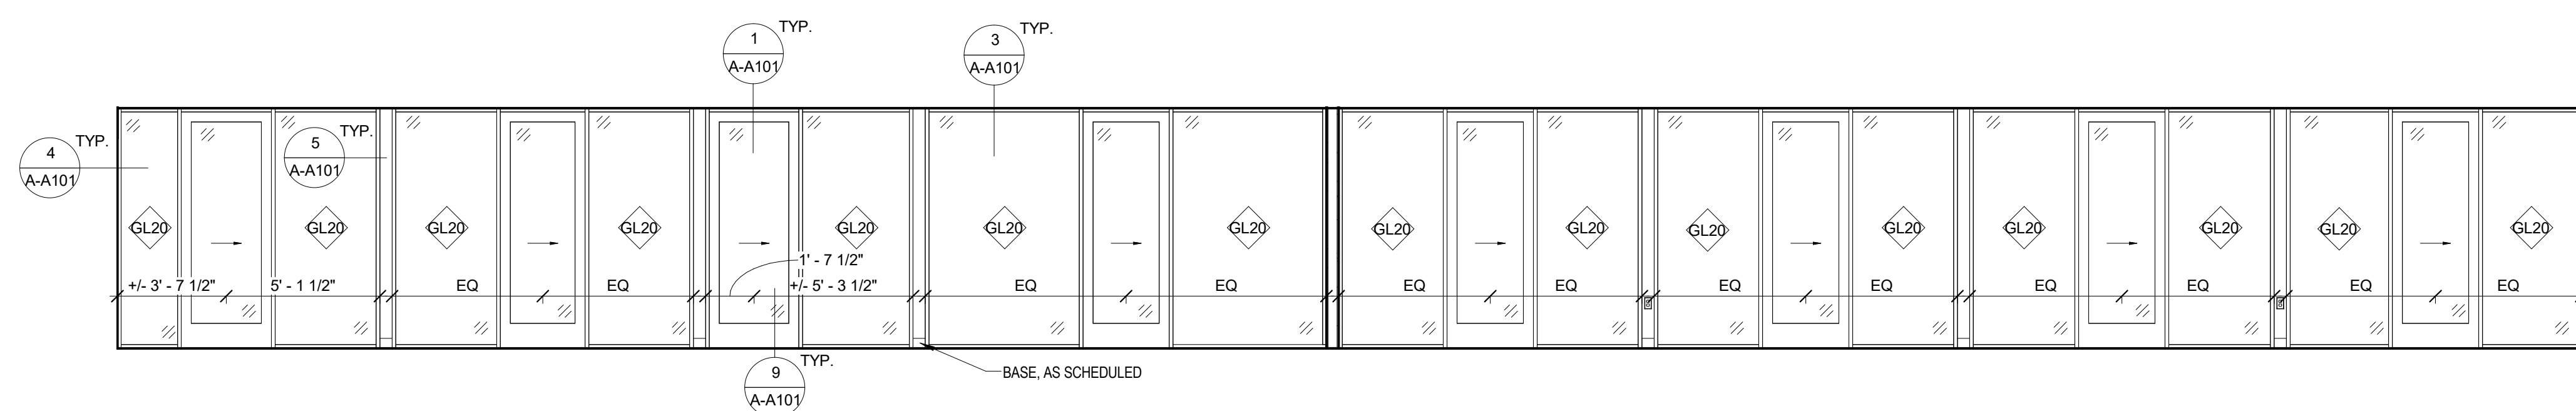


20 BL442V CORRIDOR N
1/4" = 1'-0"

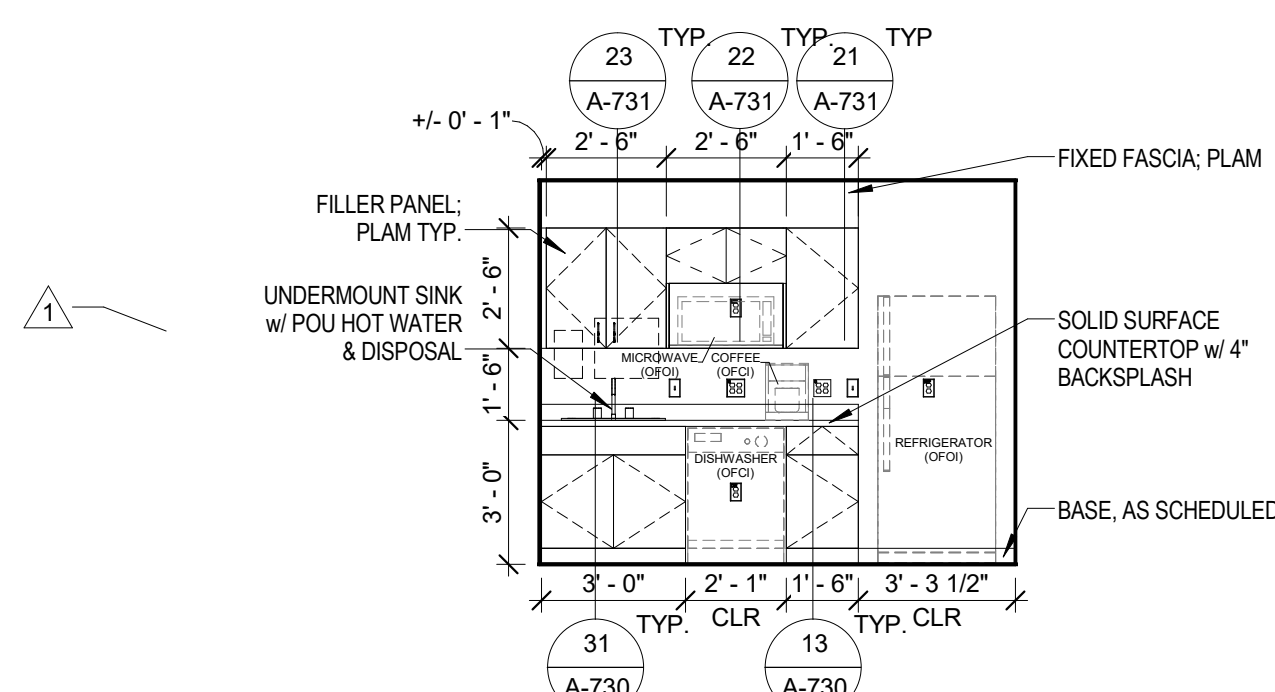


13 BL442V KITCHENETTE E
1/4" = 1'-0"

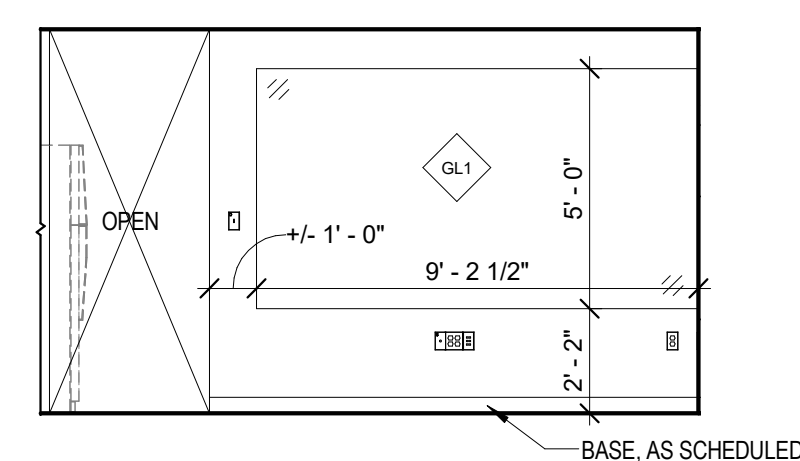

12 BL442H MEETING S
1/4" = 1'-0"

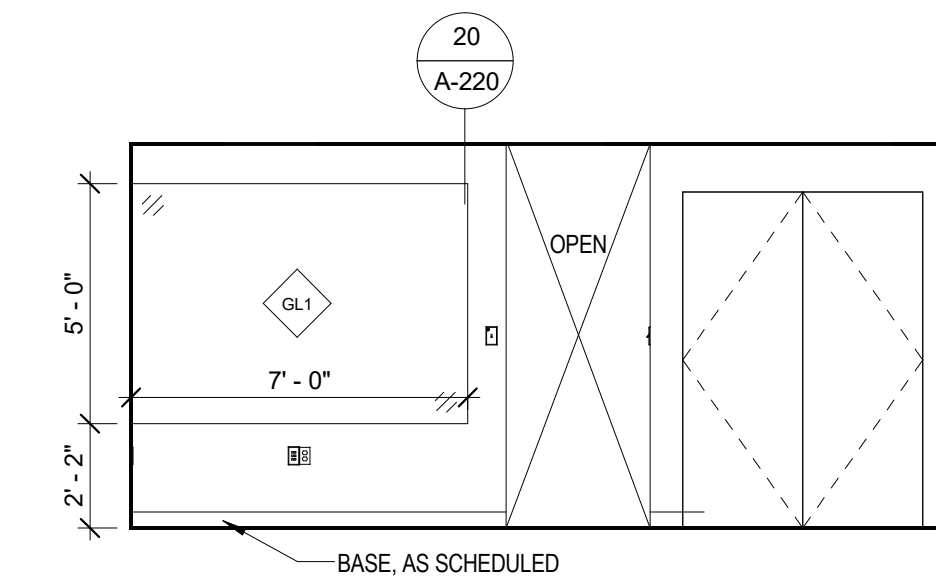

11 BL442H MEETING W
1/4" = 1'-0"

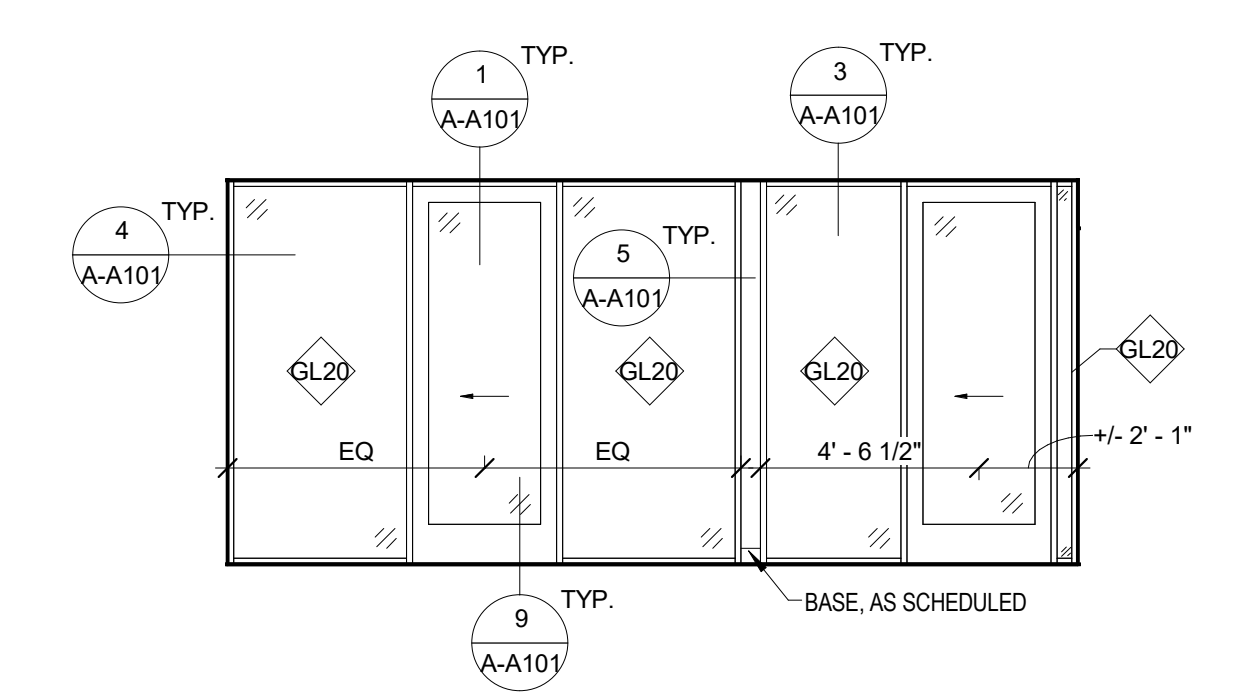

10 BL442J OPEN OFFICE S
1/4" = 1'-0"