



## BLI LEVEL 4 RENOVATION

### CONSTRUCTION DOCUMENT

Owner Brigham and Women's Hospital  
75 Francis Street  
Boston, MA 02115  
Tel. 617.732.6000  
Partners Real Estate & Facilities  
20 Kent Street  
Brookline, MA 02445

M/E/P/F Bard, Rao + Athanas  
Consulting Engineers, LLC  
10 Guest St., 4th Floor  
Boston, MA, 02135  
Tel. 617.254.0016


Stamp

Revisions		
No.	Description	Date

KEY PLAN


Drawing Title  
**CEILING DETAILS**

Job Number 35017-00 Drawing No. A-220  
Drawn by DJ  
Checked JM  
Date 02/10/17  
Scale 1 1/2" = 1'-0"

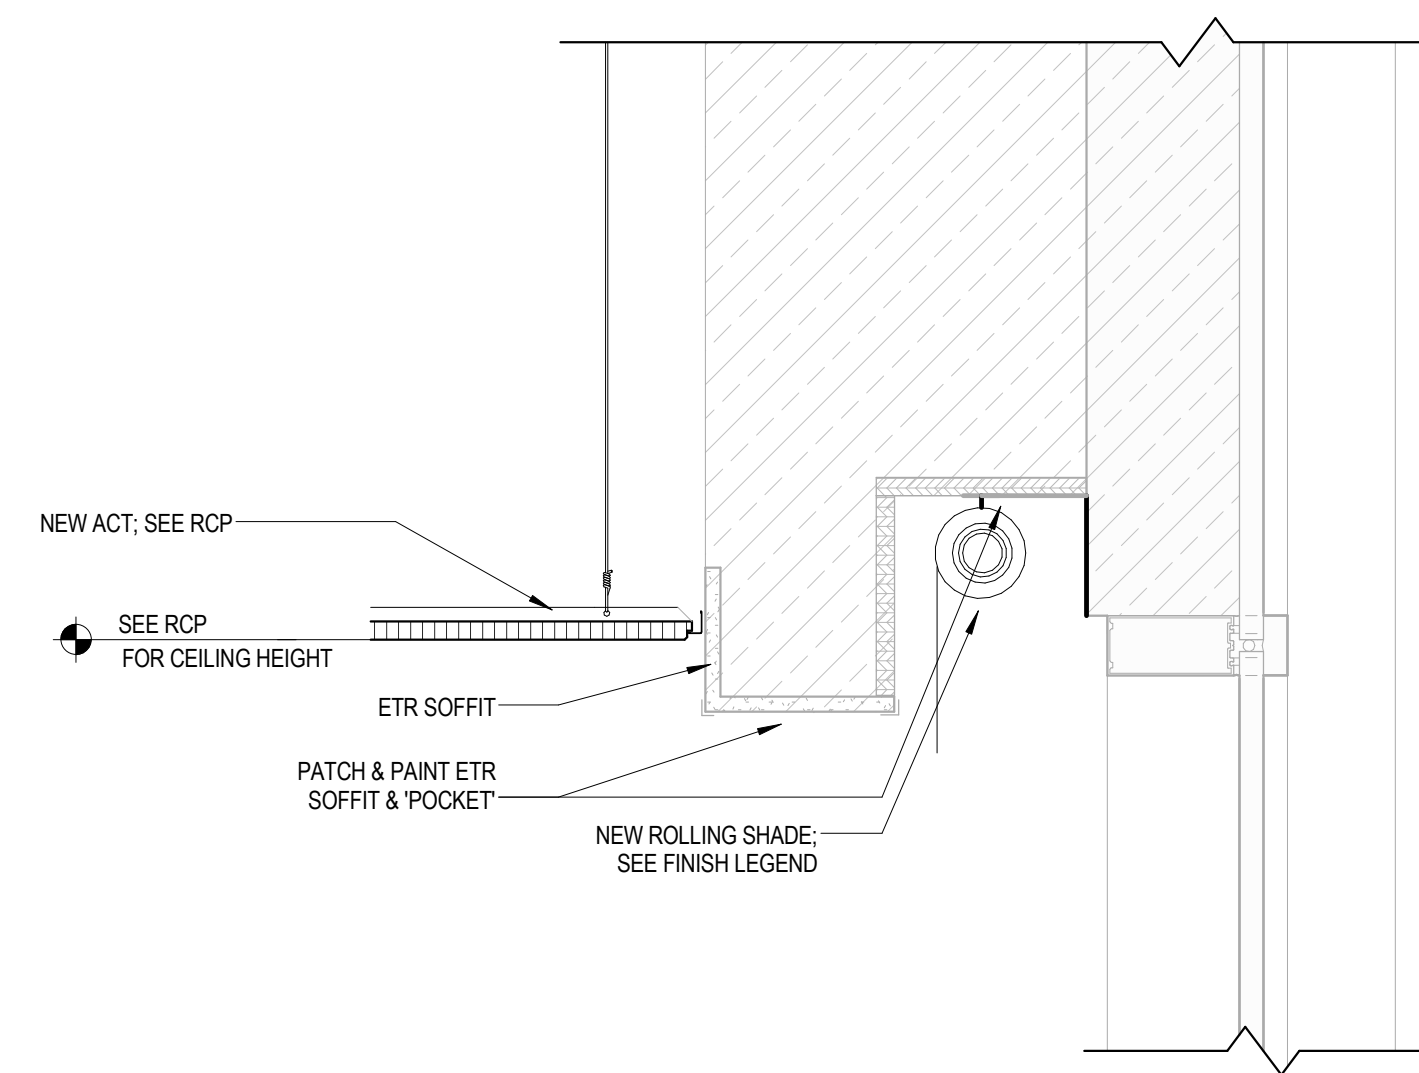


**31 RECESSED WINDOW TREATMENT @ EXISTING WINDOW CONDITION**

1 1/2" = 1'-0"

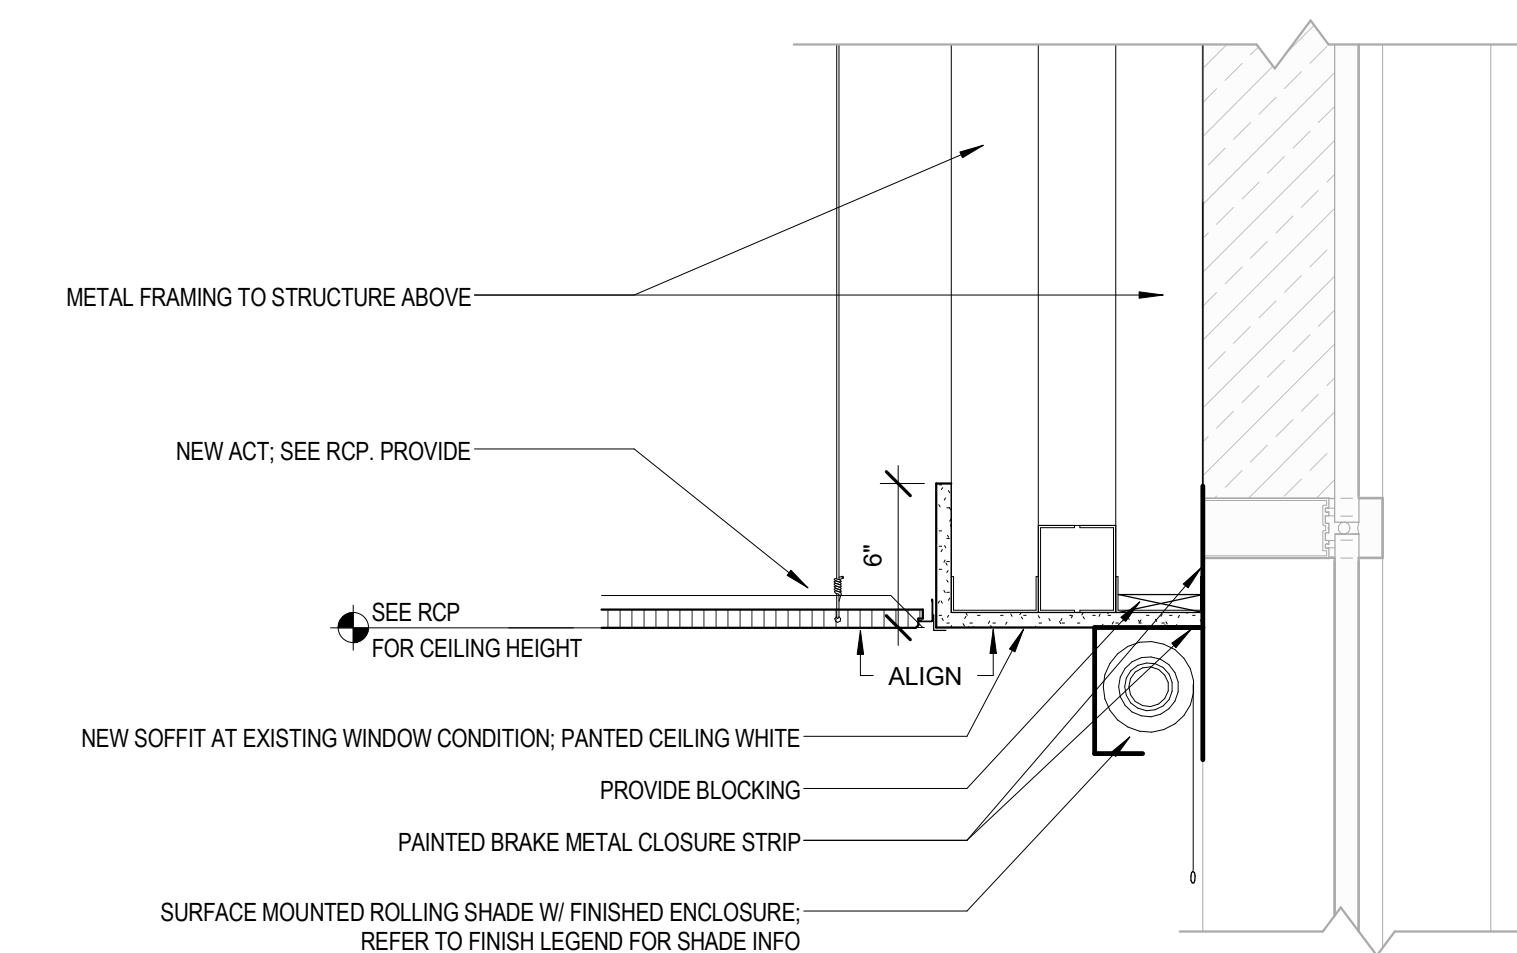


**30 SURFACE MOUNTED WINDOW TREATMENT @ EXISTING WINDOW CONDITION**

1 1/2" = 1'-0"

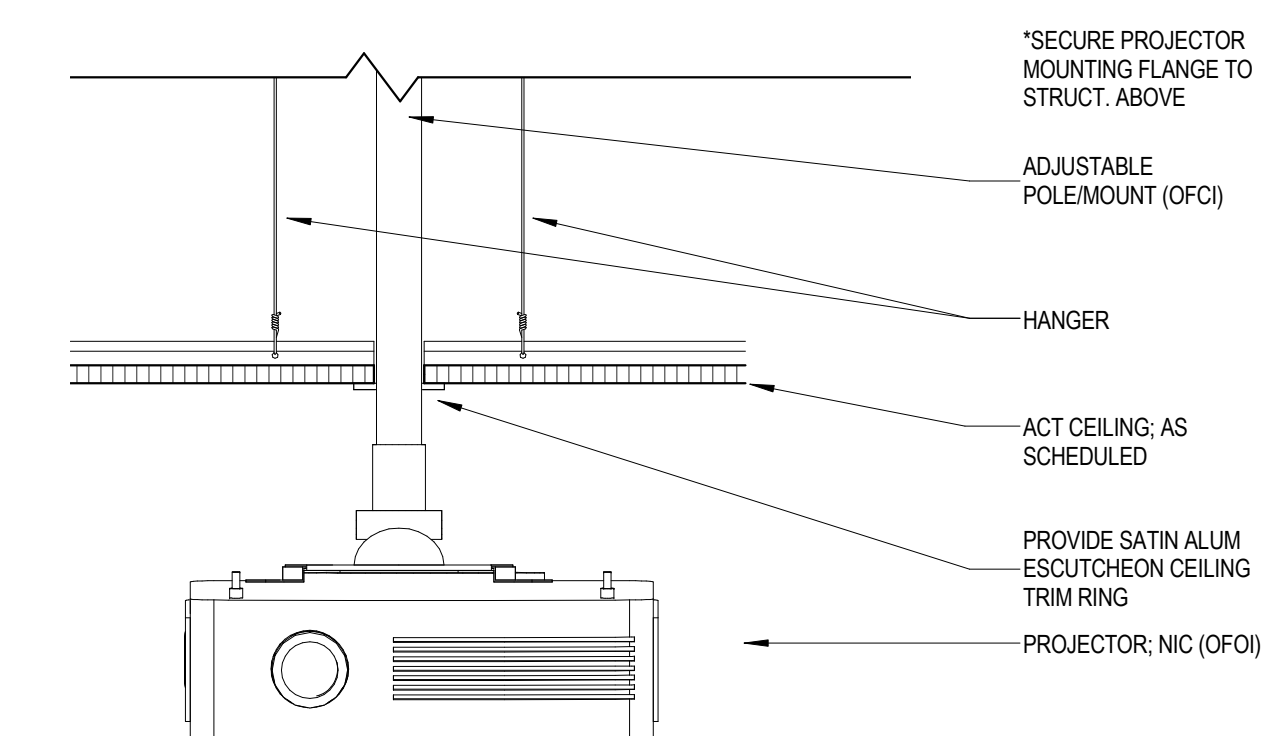


**20 PROJECTOR MOUNT @ ACT CEILING SECTION DETAIL**

1 1/2" = 1'-0"

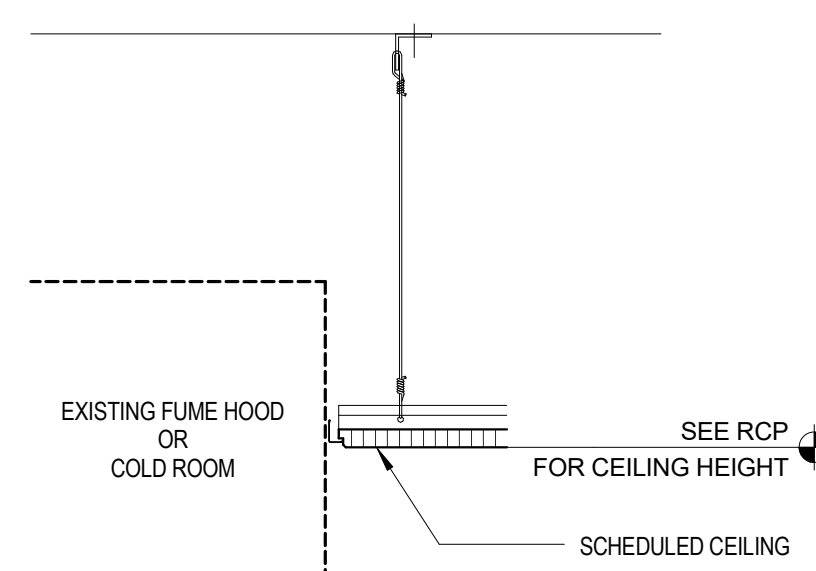


**12 ACT CLNG TRANSITION @ EQPT.**

1 1/2" = 1'-0"

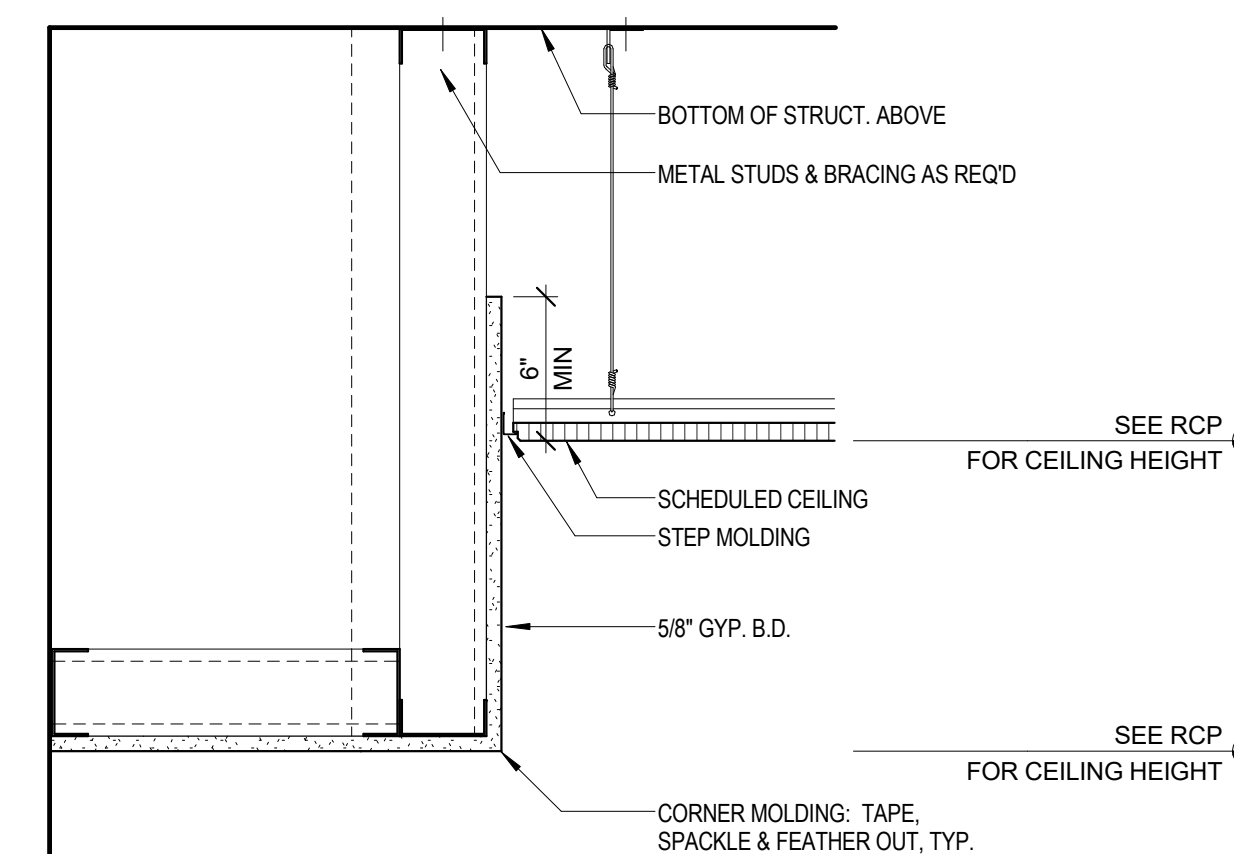

**11 ACT CLNG TRANSITION @ SOFFIT**

1 1/2" = 1'-0"

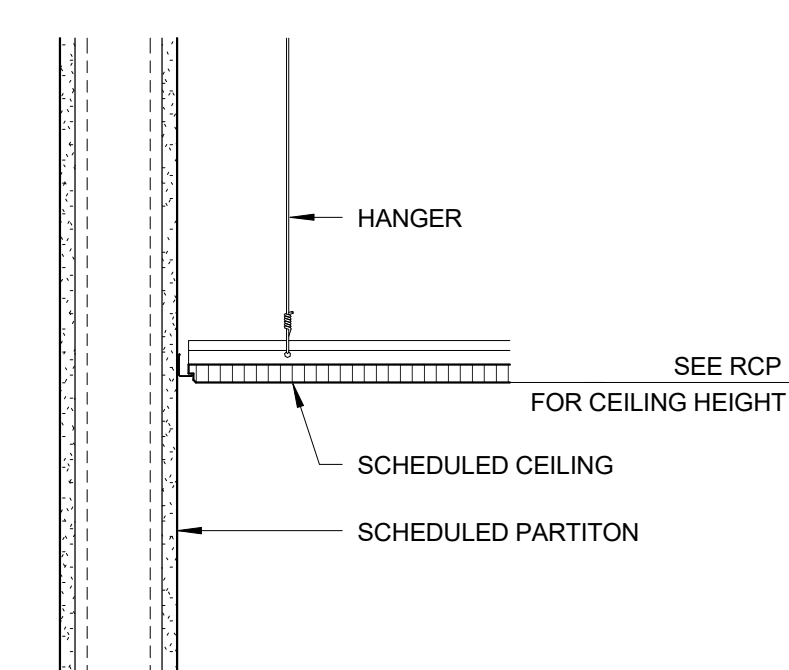

**10 ACT CLNG TRANSITION @ PARTITION**

1 1/2" = 1'-0"