


The background of the slide is a solid orange color with a pattern of various leaf shapes in a slightly darker shade of orange, scattered across the surface.


Audrey Christian

A Presentation of a Proposed Addition/ Remodel
of UACCM Plaza


EXISTING PLAZA

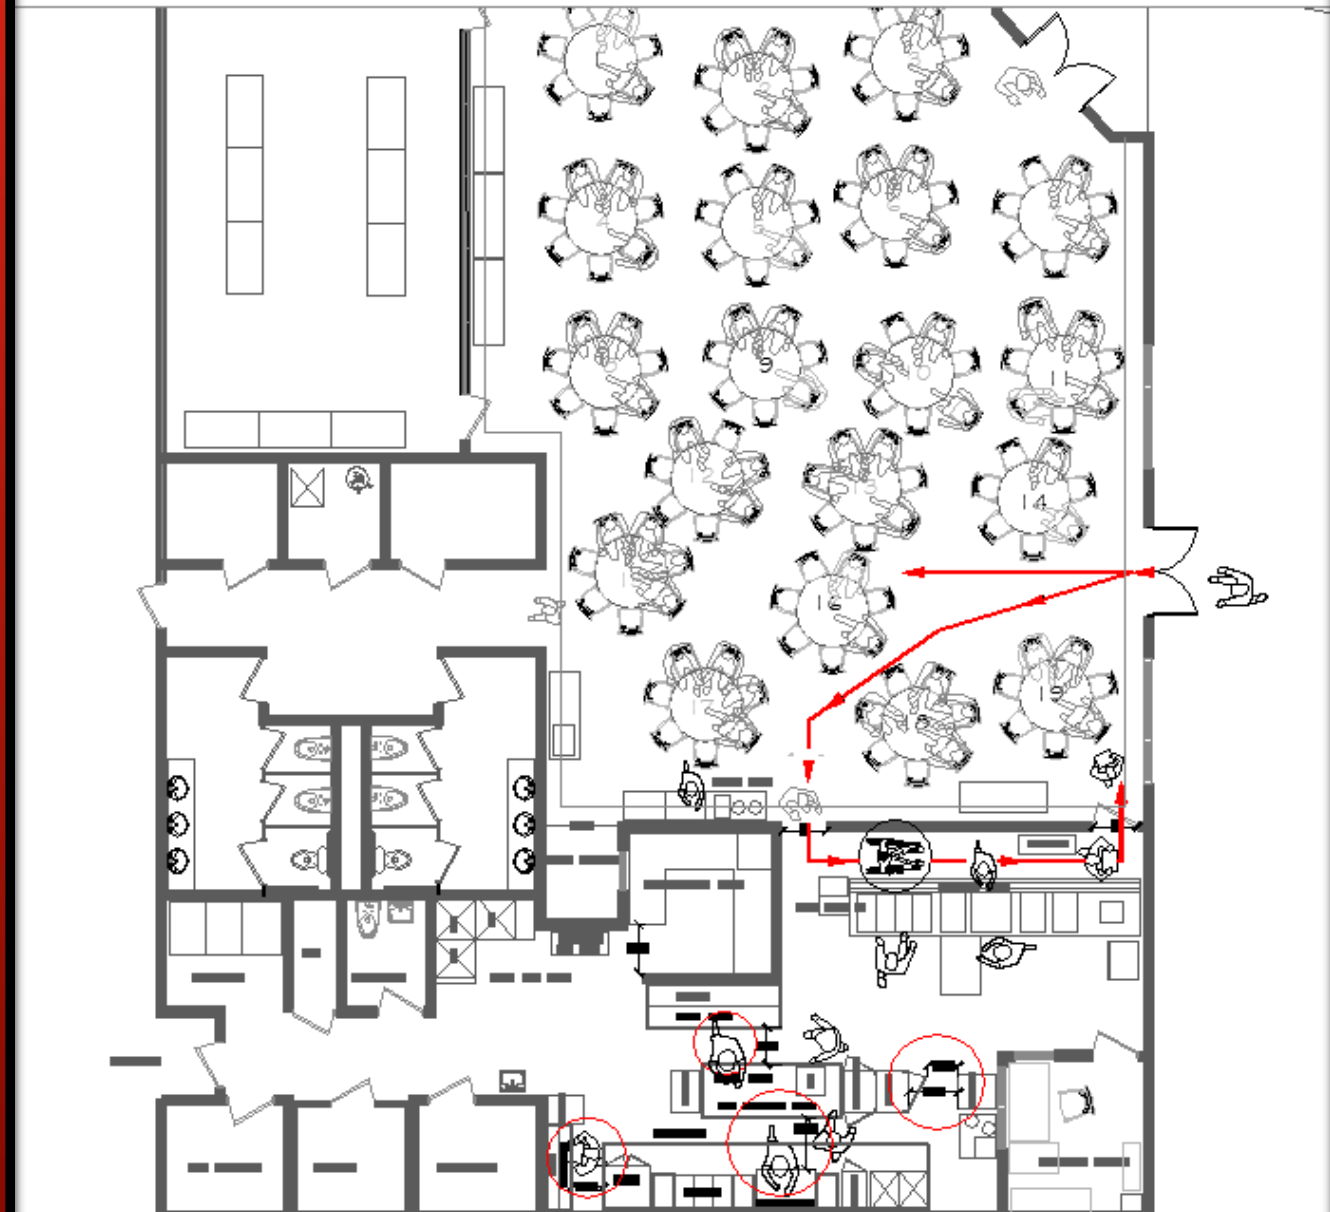


DANGEROUS AREAS THAT NEED TO BE ADDRESSED

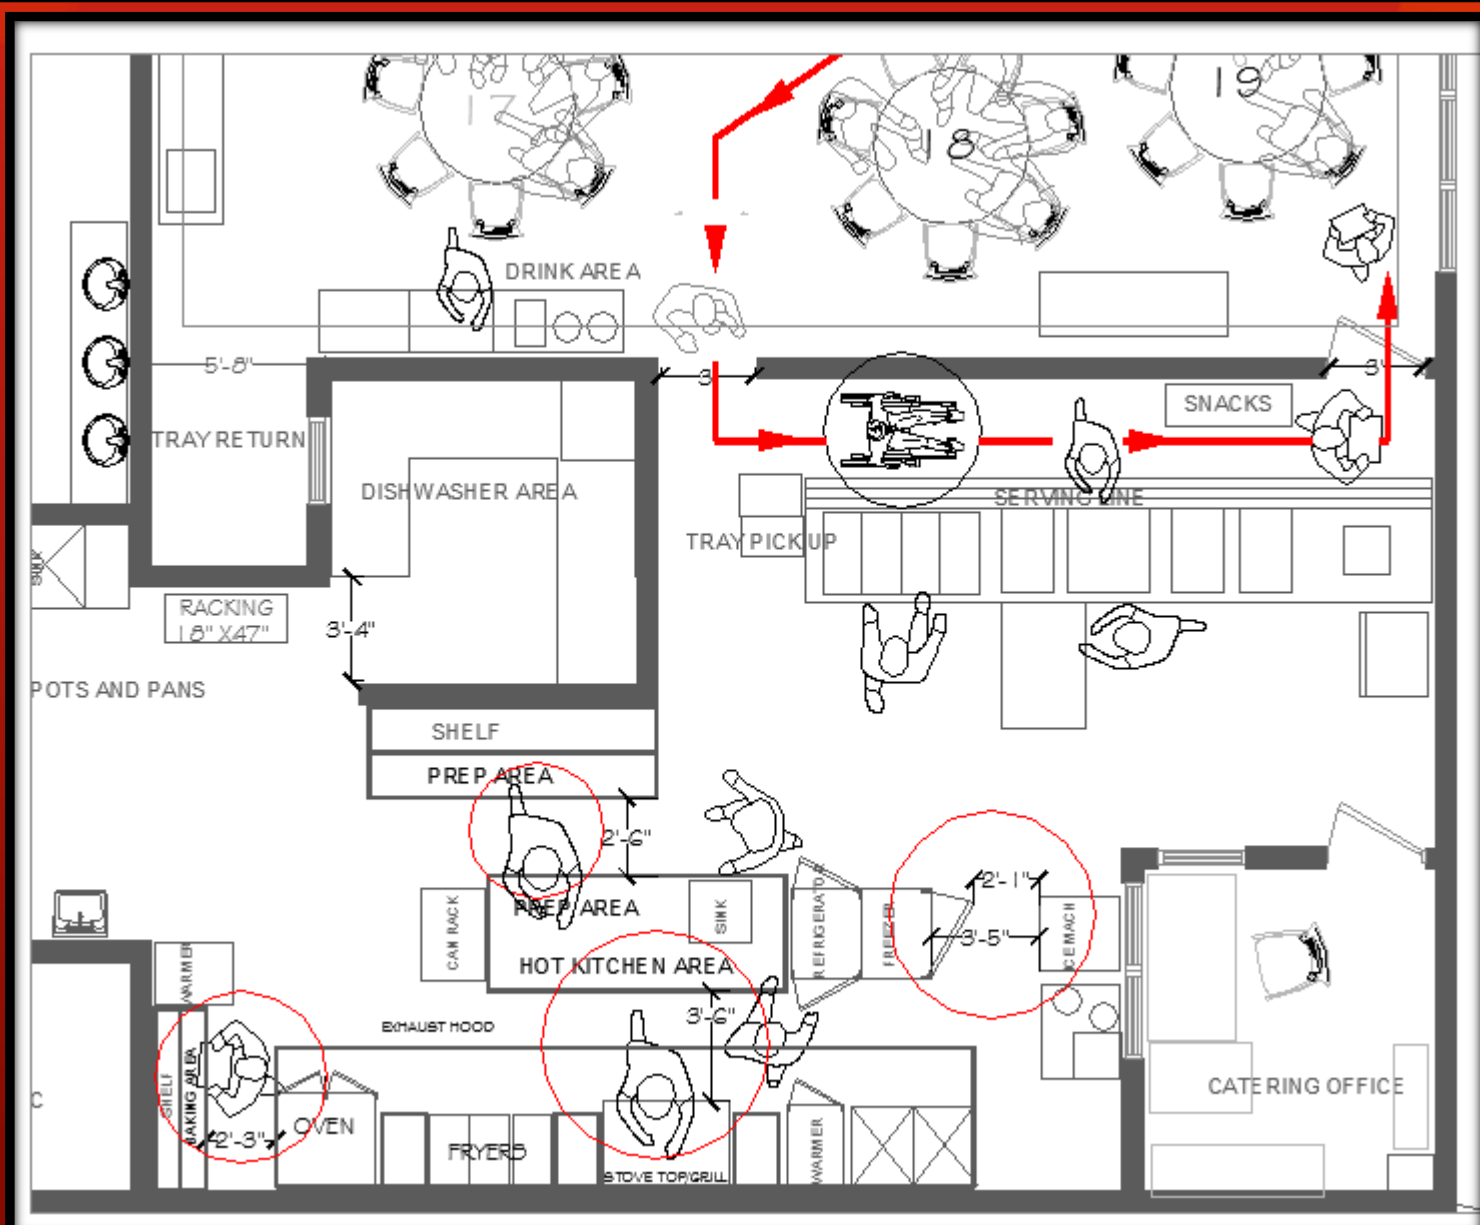


NEW PLAZA FLOOR PLAN CONCEPT WITH ADDITION

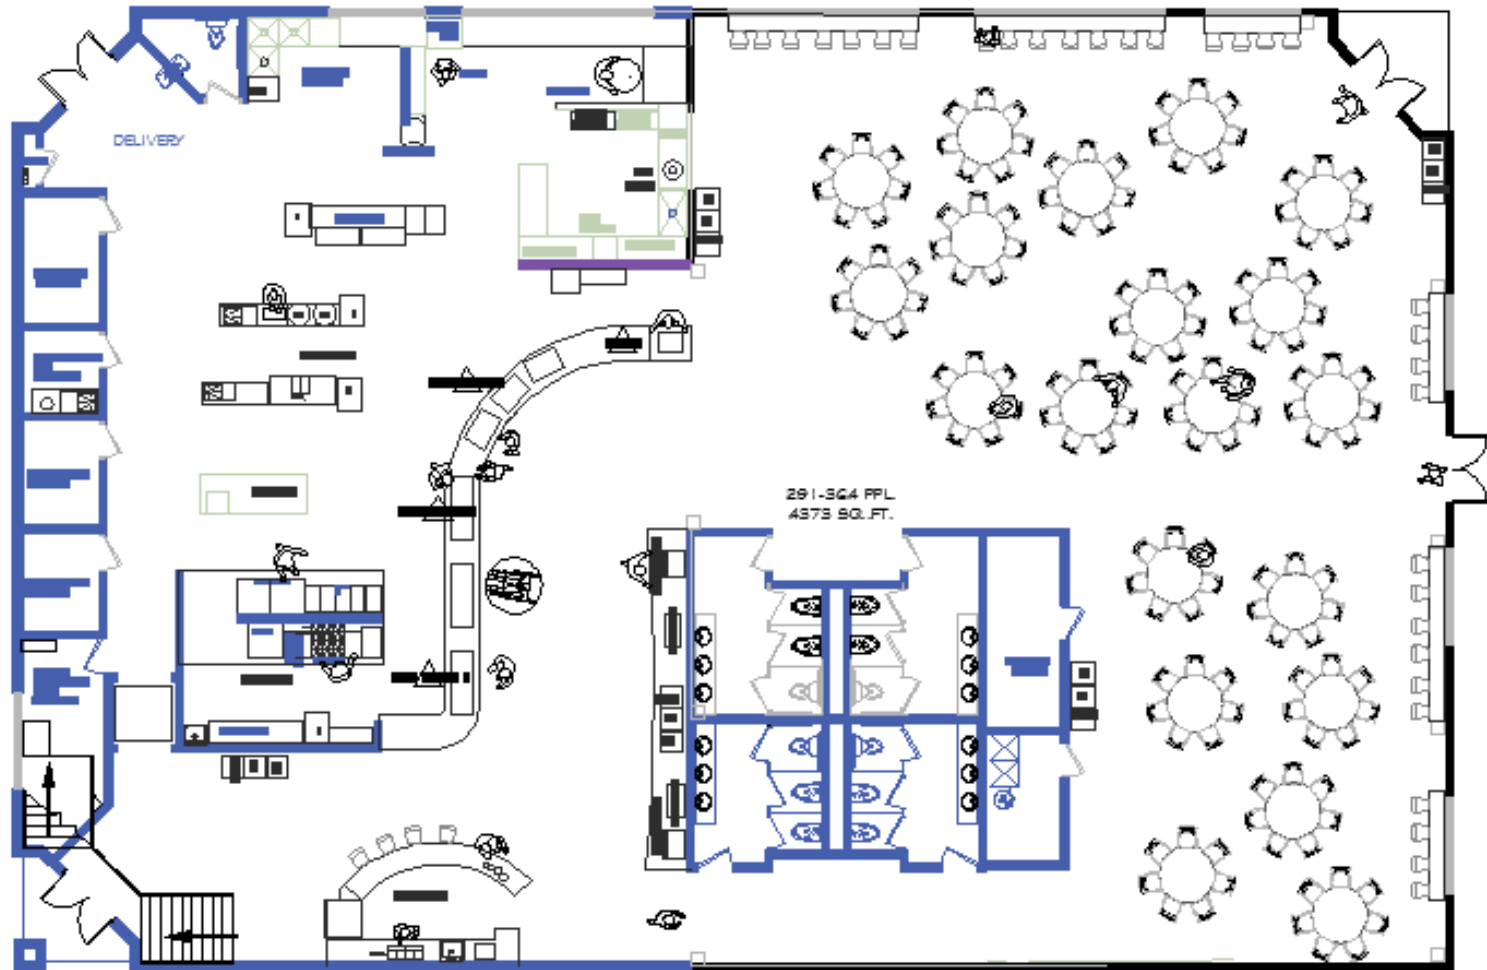

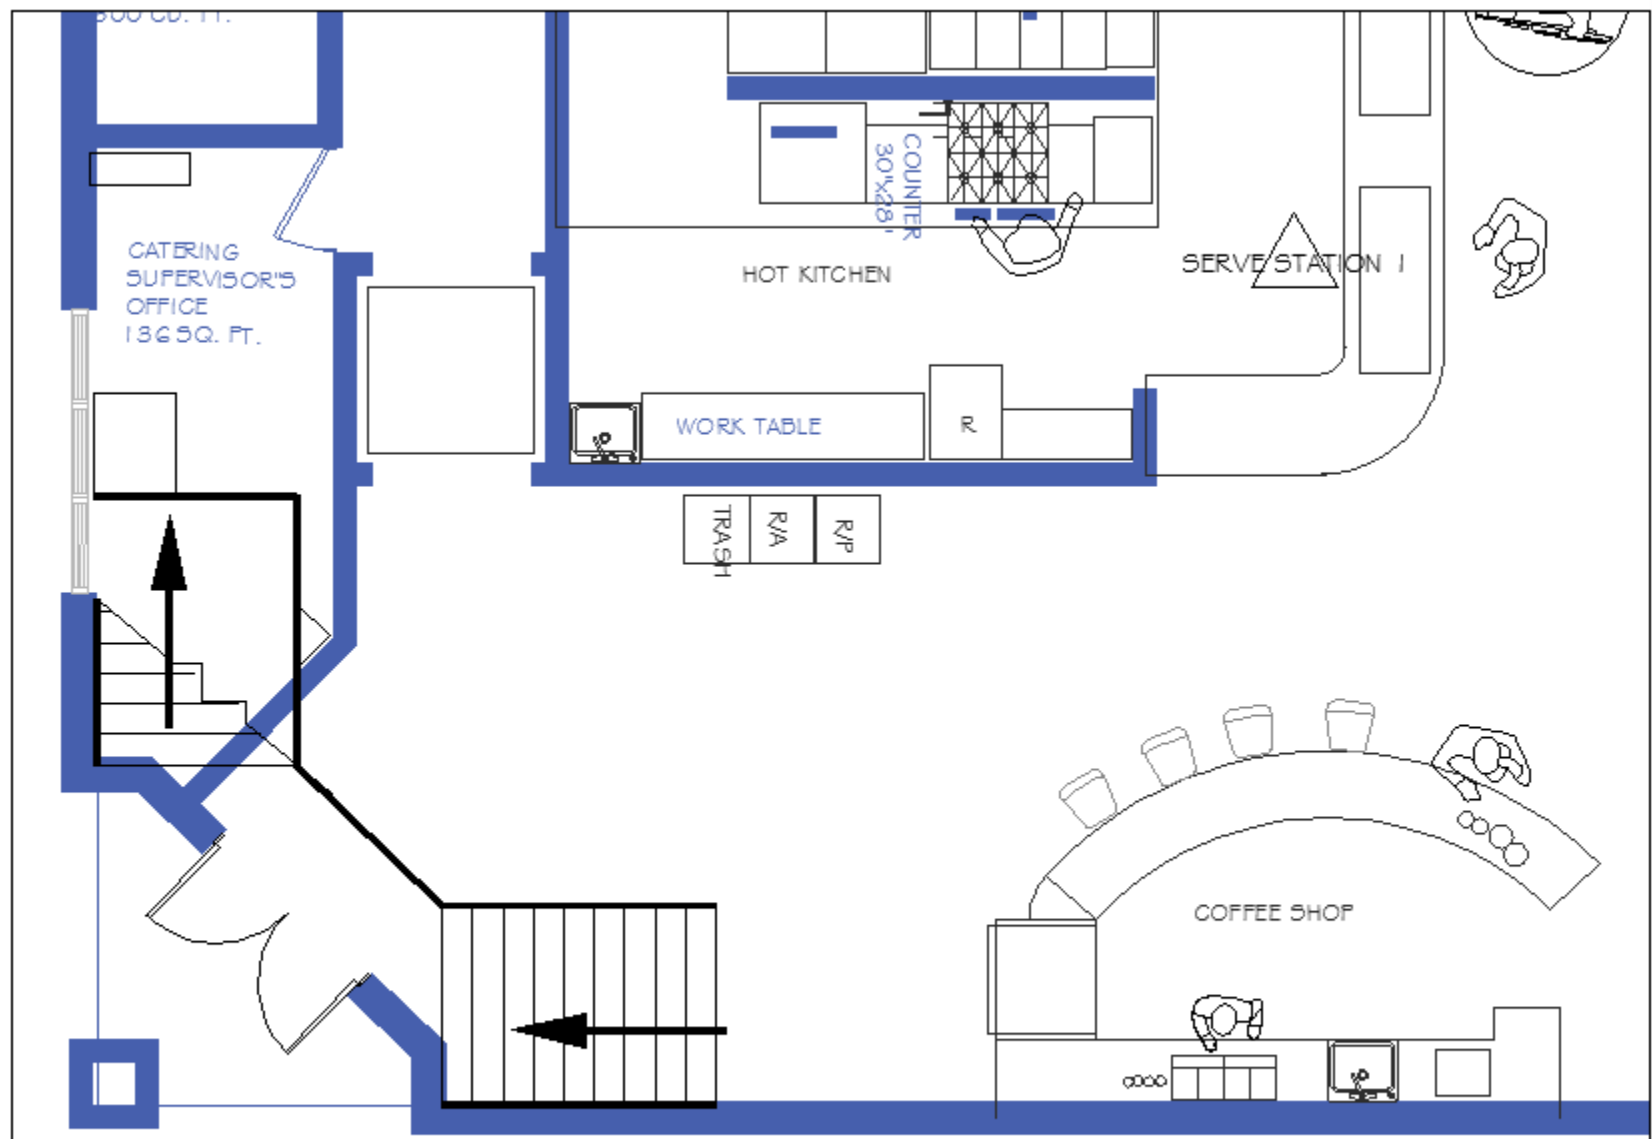


NEW ENTRANCE WITH STAIRWELL TO BANQUET AND CONFERENCE ROOMS

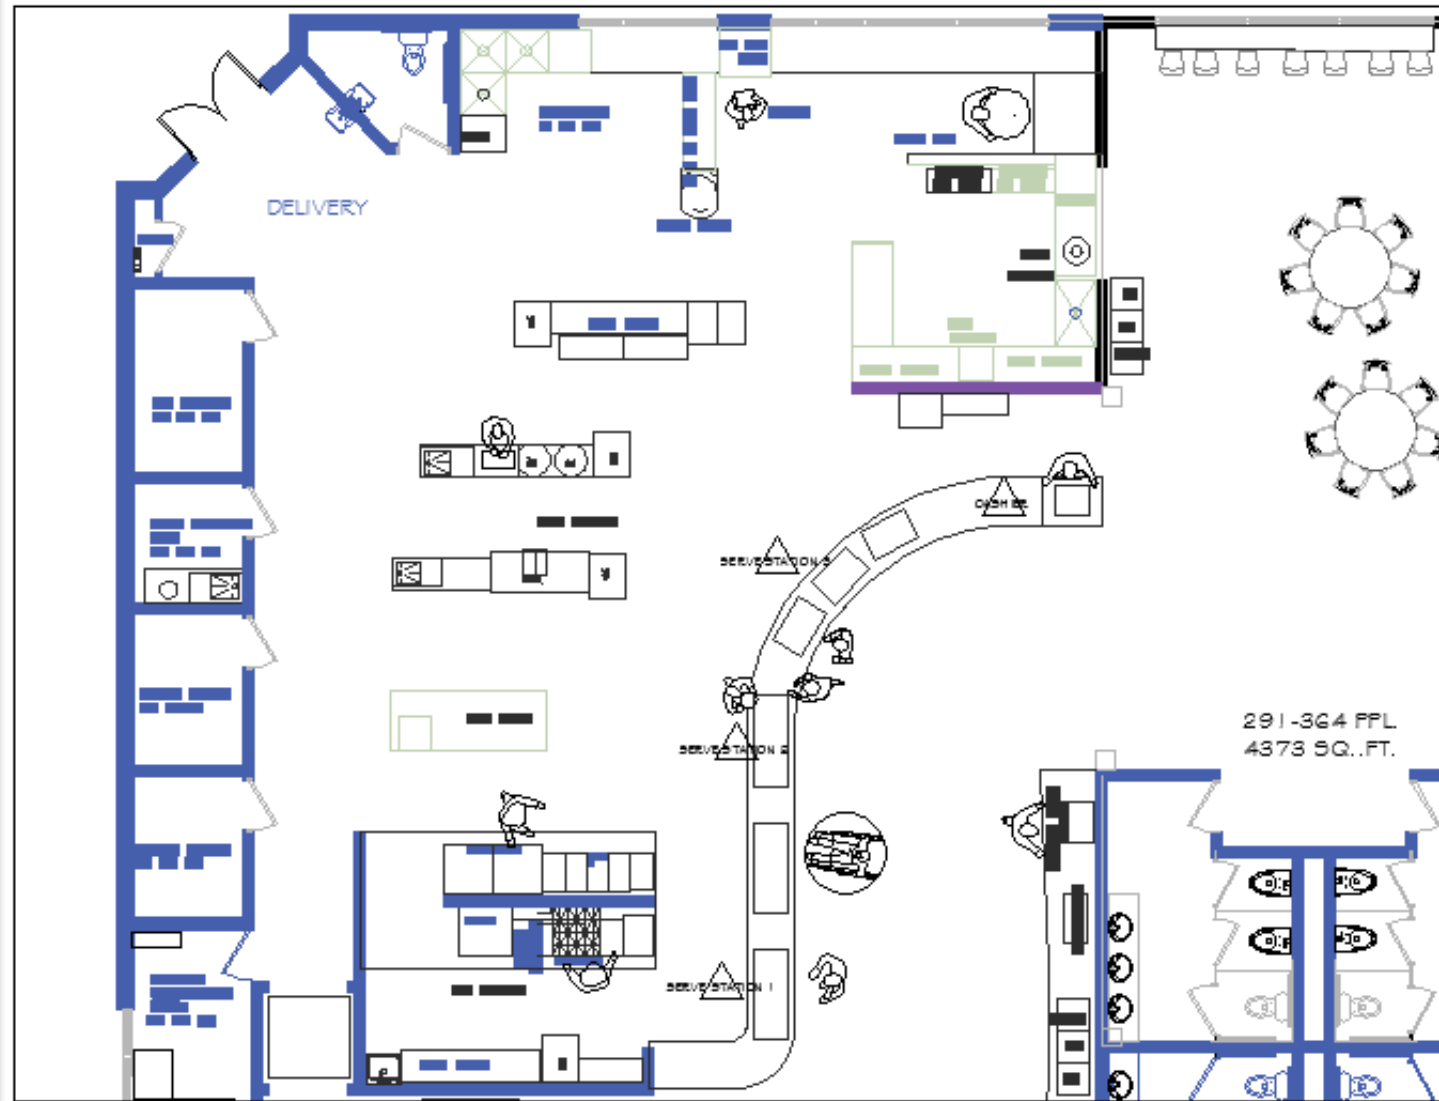

NEW KITCHEN OVER VIEW WITH AMPLE SPACE FOR KITCHEN STAFF TO WORK EFFICIENTLY

NEW SERVERY AREA IS ADA COMPLIANT AND
LOCKED UP SPACE HAS BEEN ELIMINATED

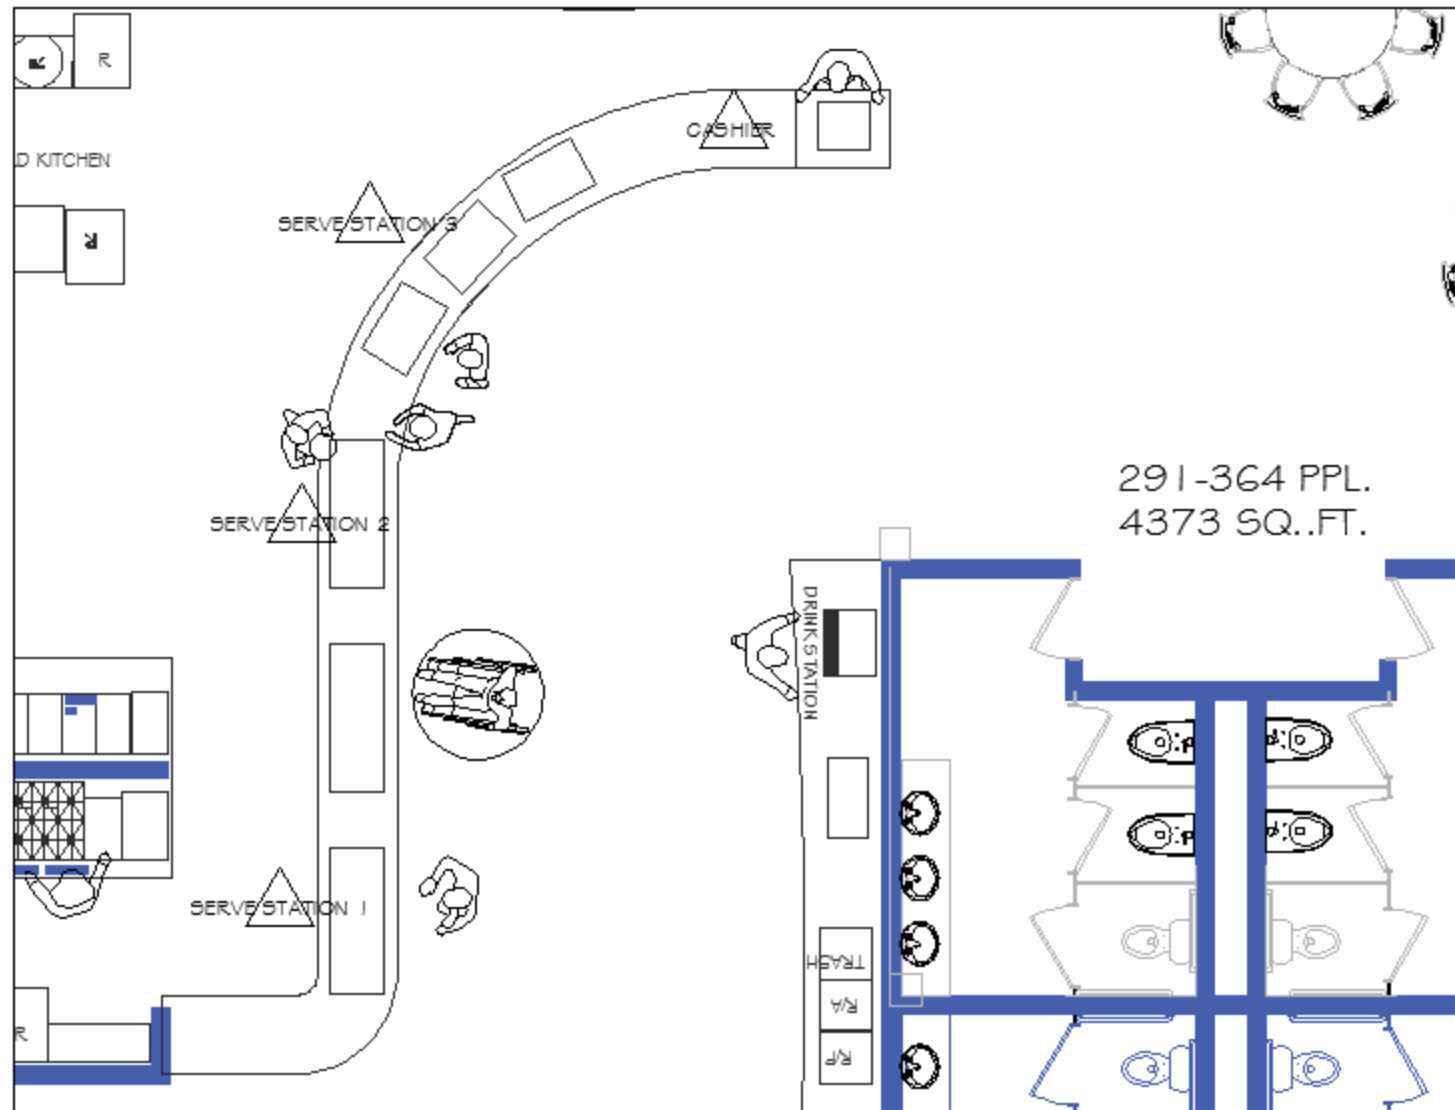

HOT KITCHEN WITH NEW ENERGY STAR APPLIANCES

NOTE: DANGER AREAS HAVE BEEN ELIMINATED



CU. FT.

H VEGETABLE


CU. FT.

N REFRIG.


CU. FT.

FREEZER

CU. FT.

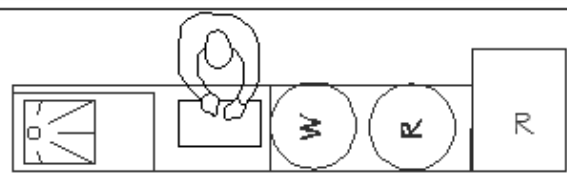

COLD KITCHEN

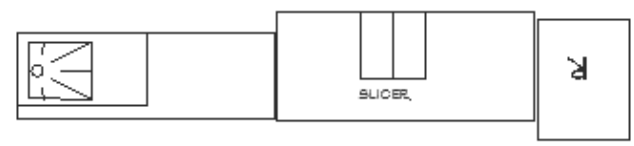


SERVE STA

KITCHEN PREP AND COLD KITCHEN WITH WORK TABLES SEPARATED FOR MEATS AND VEGTABLES




PREP TABLE

SERVE STATION 2

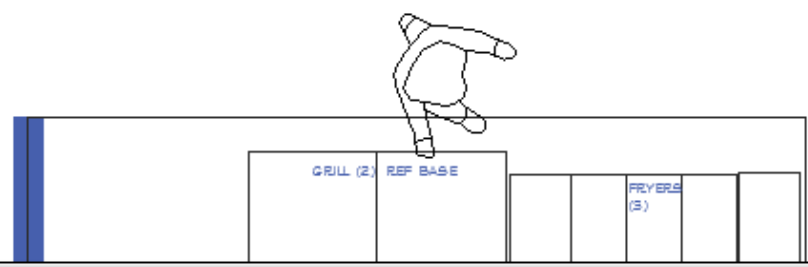

GRILL (2) REF BASE

FREEZER (3)

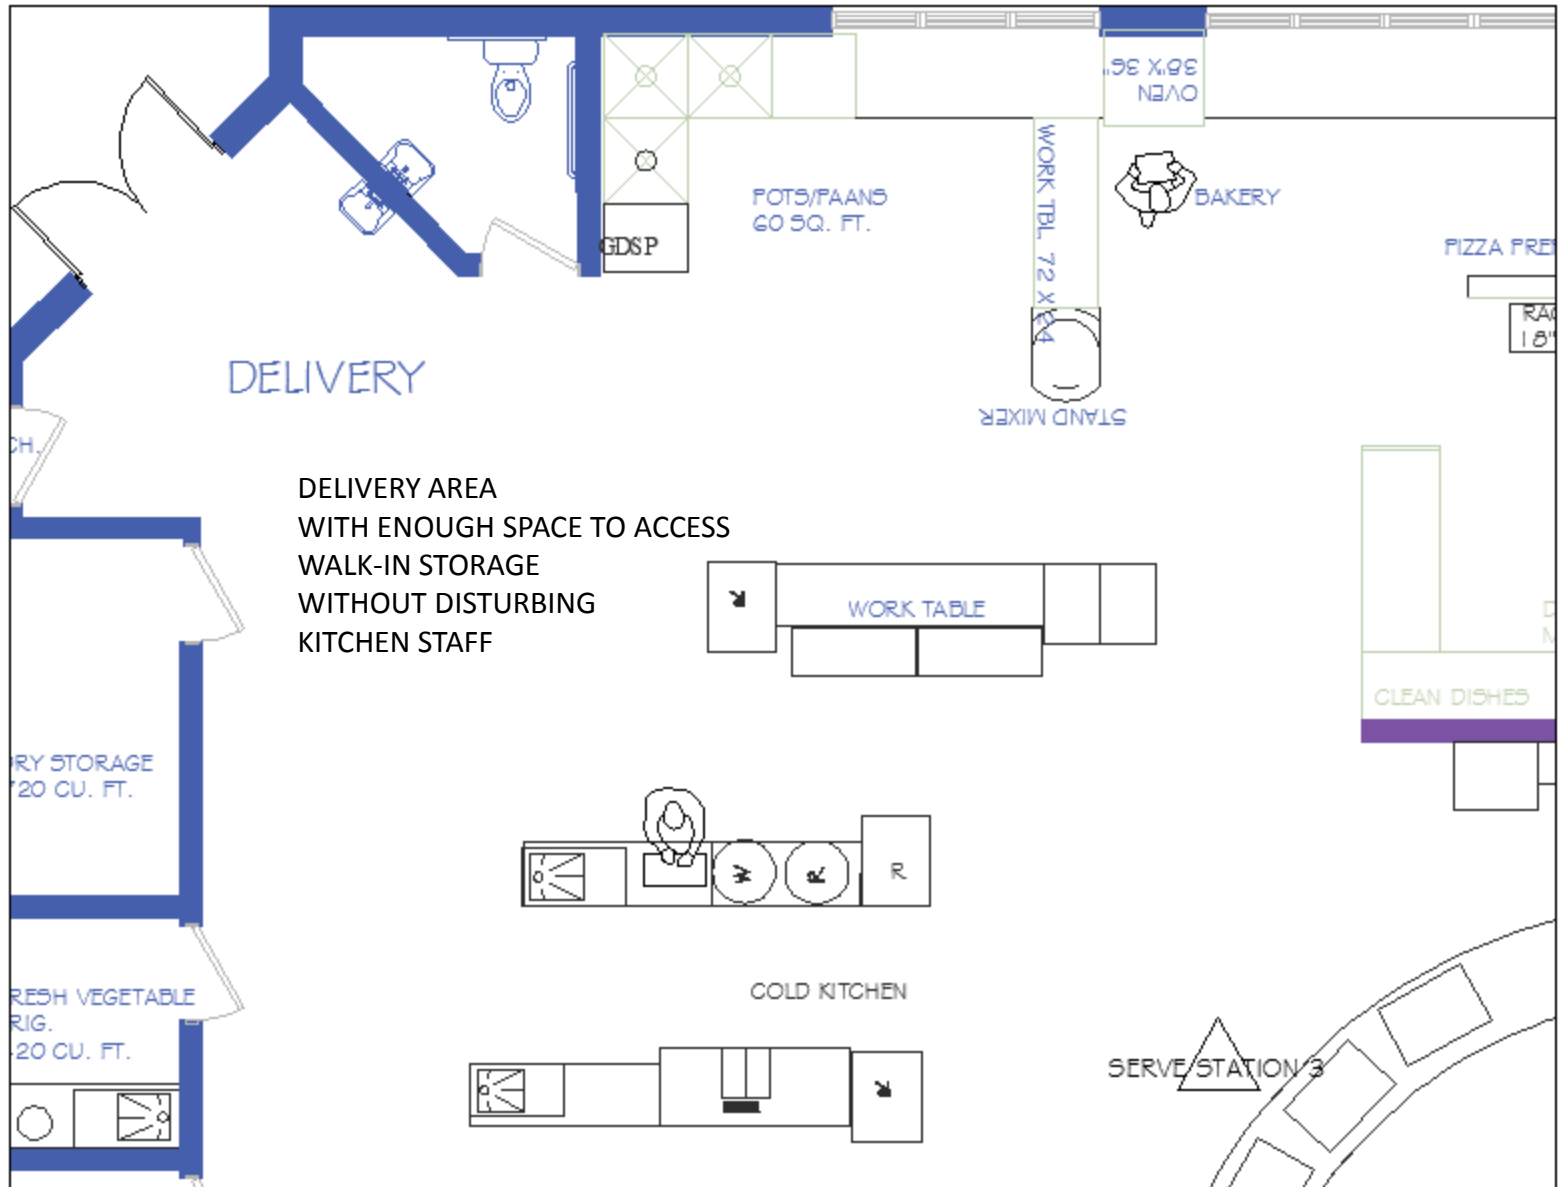


DELIVERY AREA
WITH ENOUGH SPACE TO ACCESS
WALK-IN STORAGE
WITHOUT DISTURBING
KITCHEN STAFF

WORK TABLE


COLD KITCHEN

SERVE STATION 3

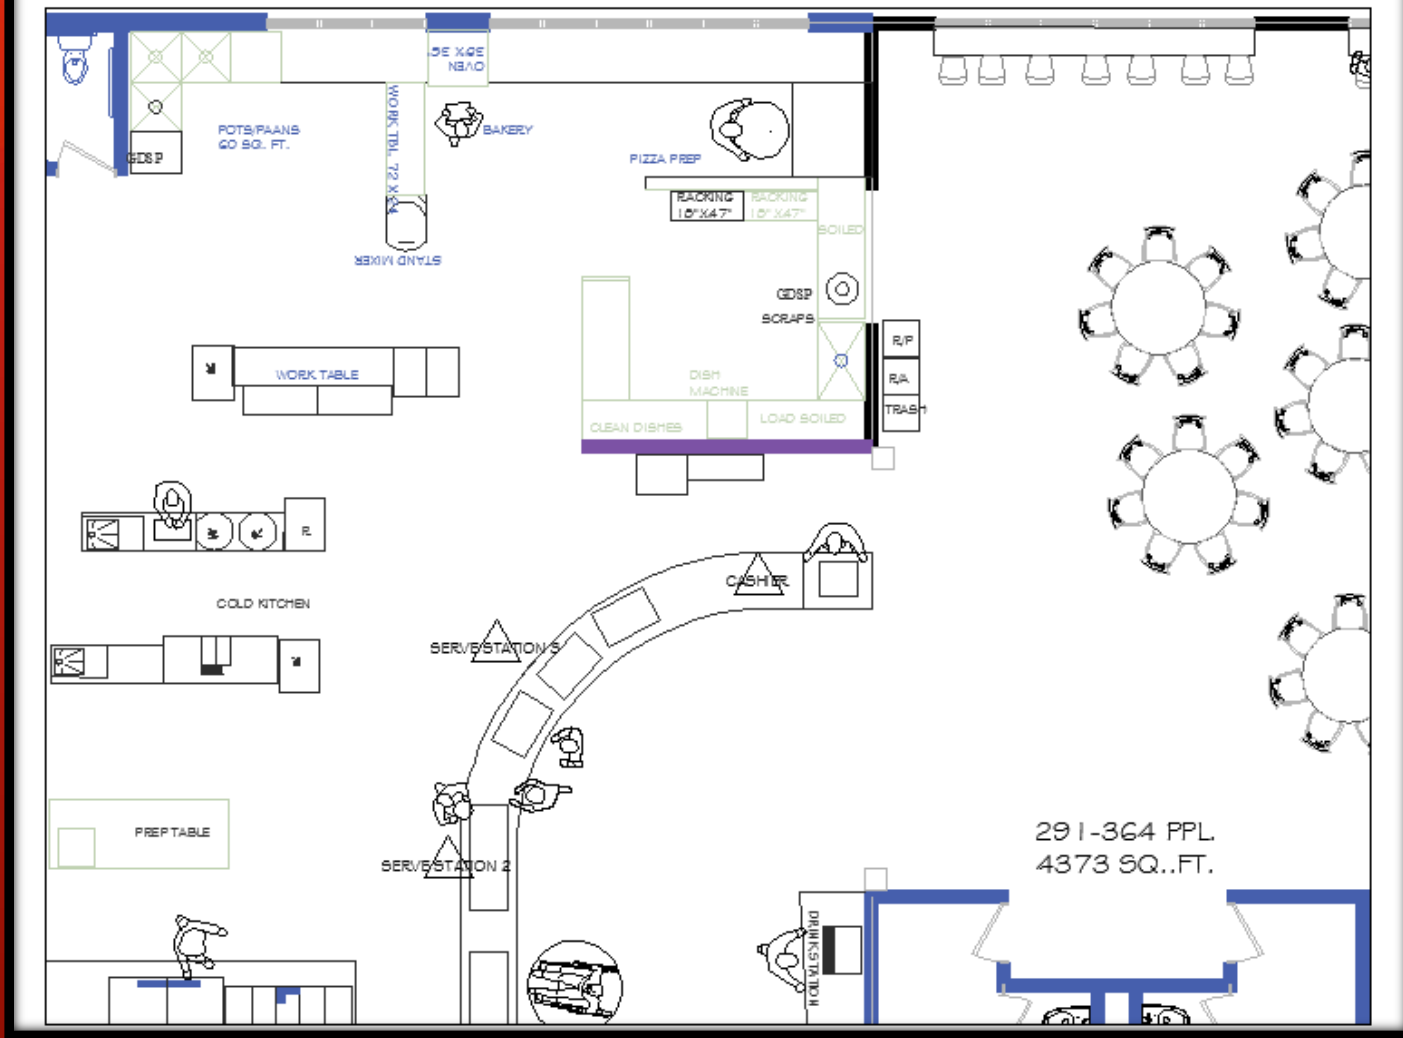


BAKERY AND PIZZA WITH CLEAN UP AREA

Note : TRAY AREA HAS BEEN ELIMINATED AS AN ENVIROMENTAL AND SOCIALY CONSCIOUS EFFORT TO REDUCE WATER ENERGY AND FOOD WASTE.

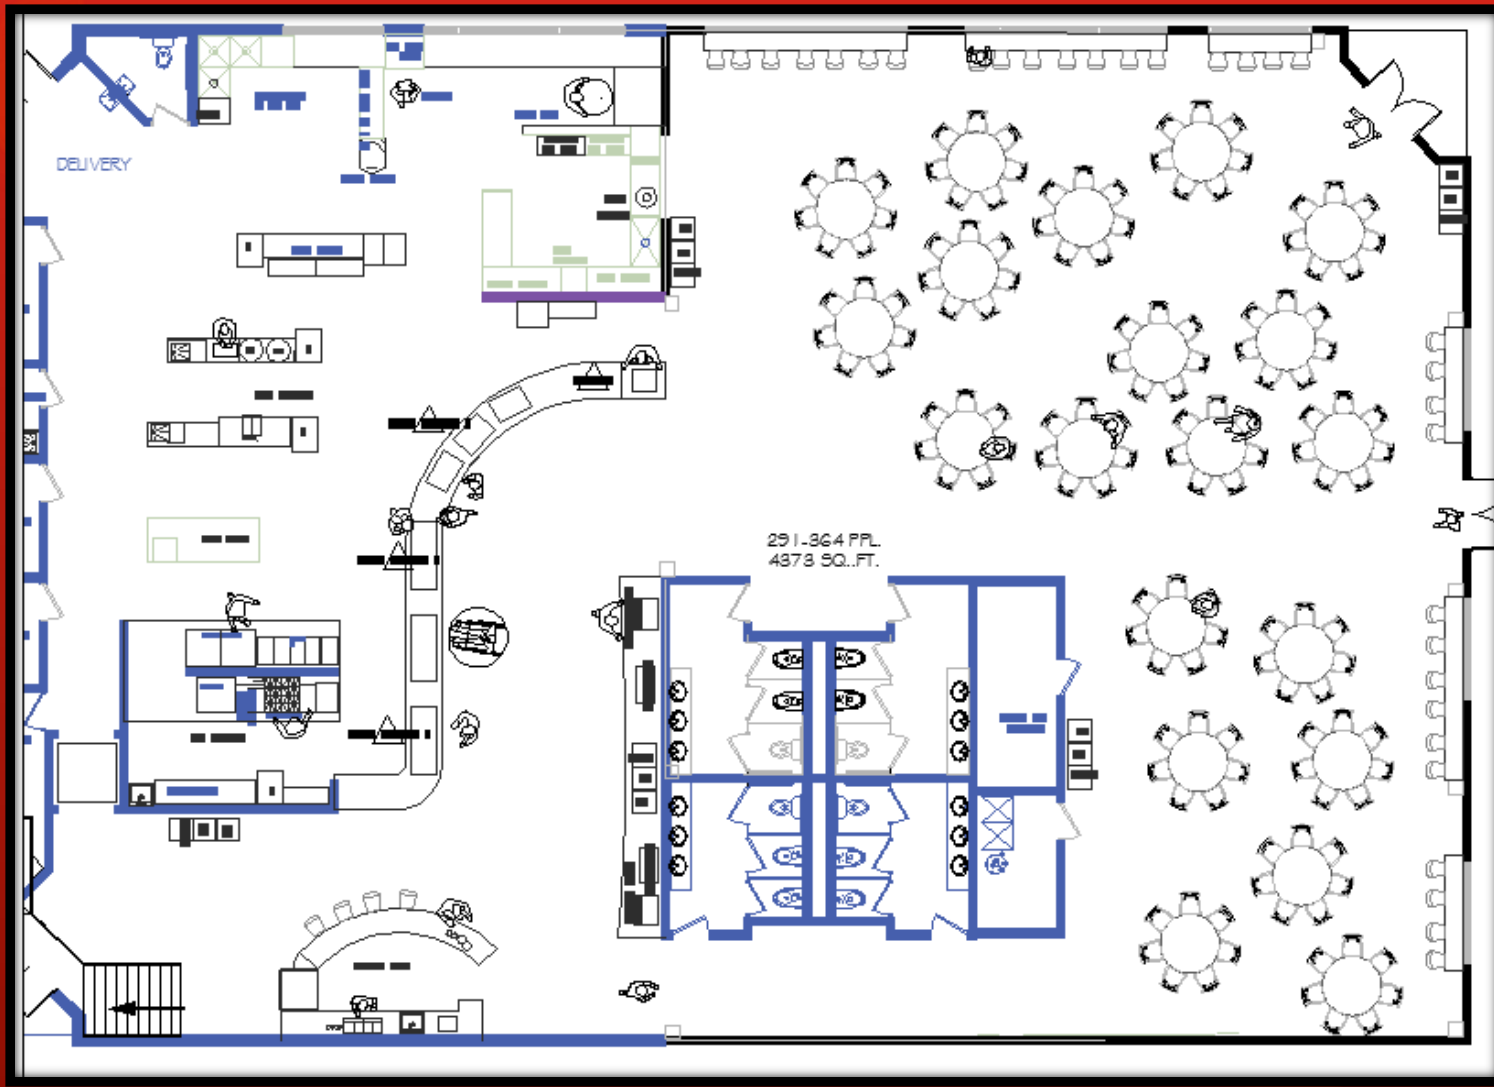


OPEN PLAN WITH DEFINED AREAS


UPPER LEVEL ADDITION

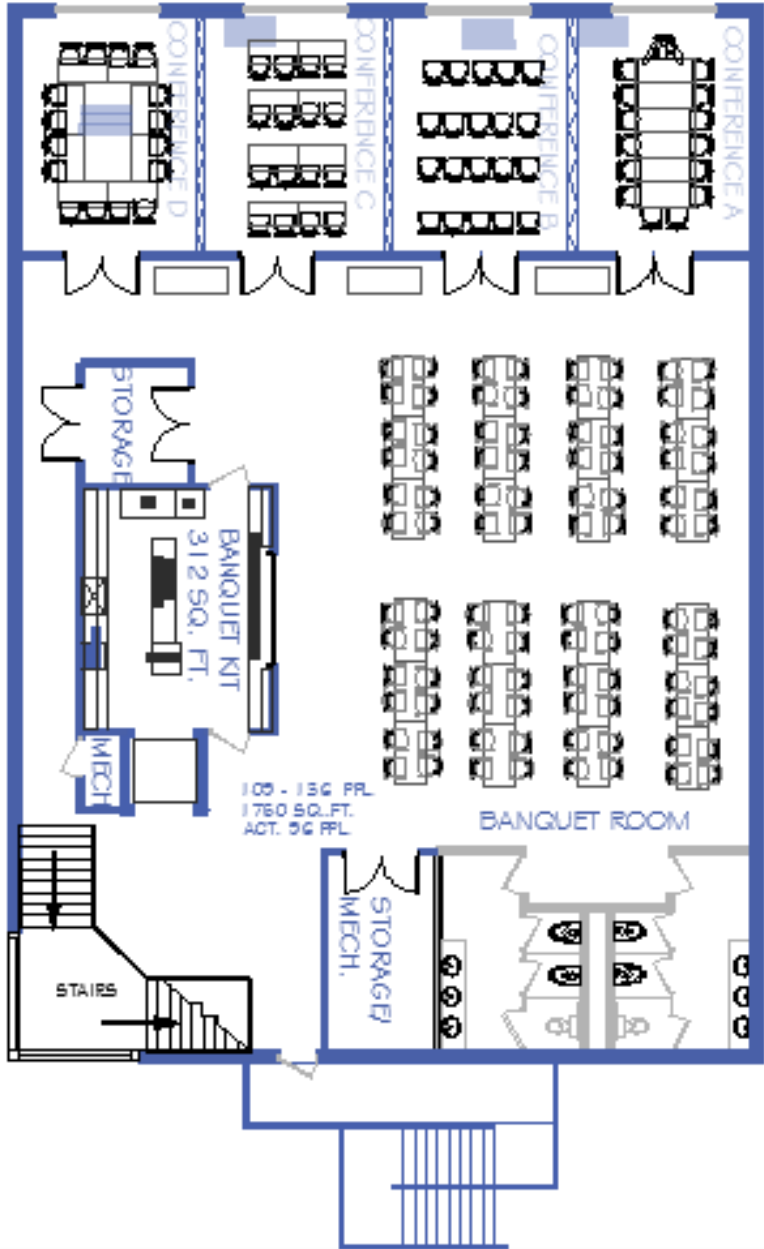

UPPER LEVEL
VESTIBULE WITH
BANQUETE AREA
AND KITCHEN

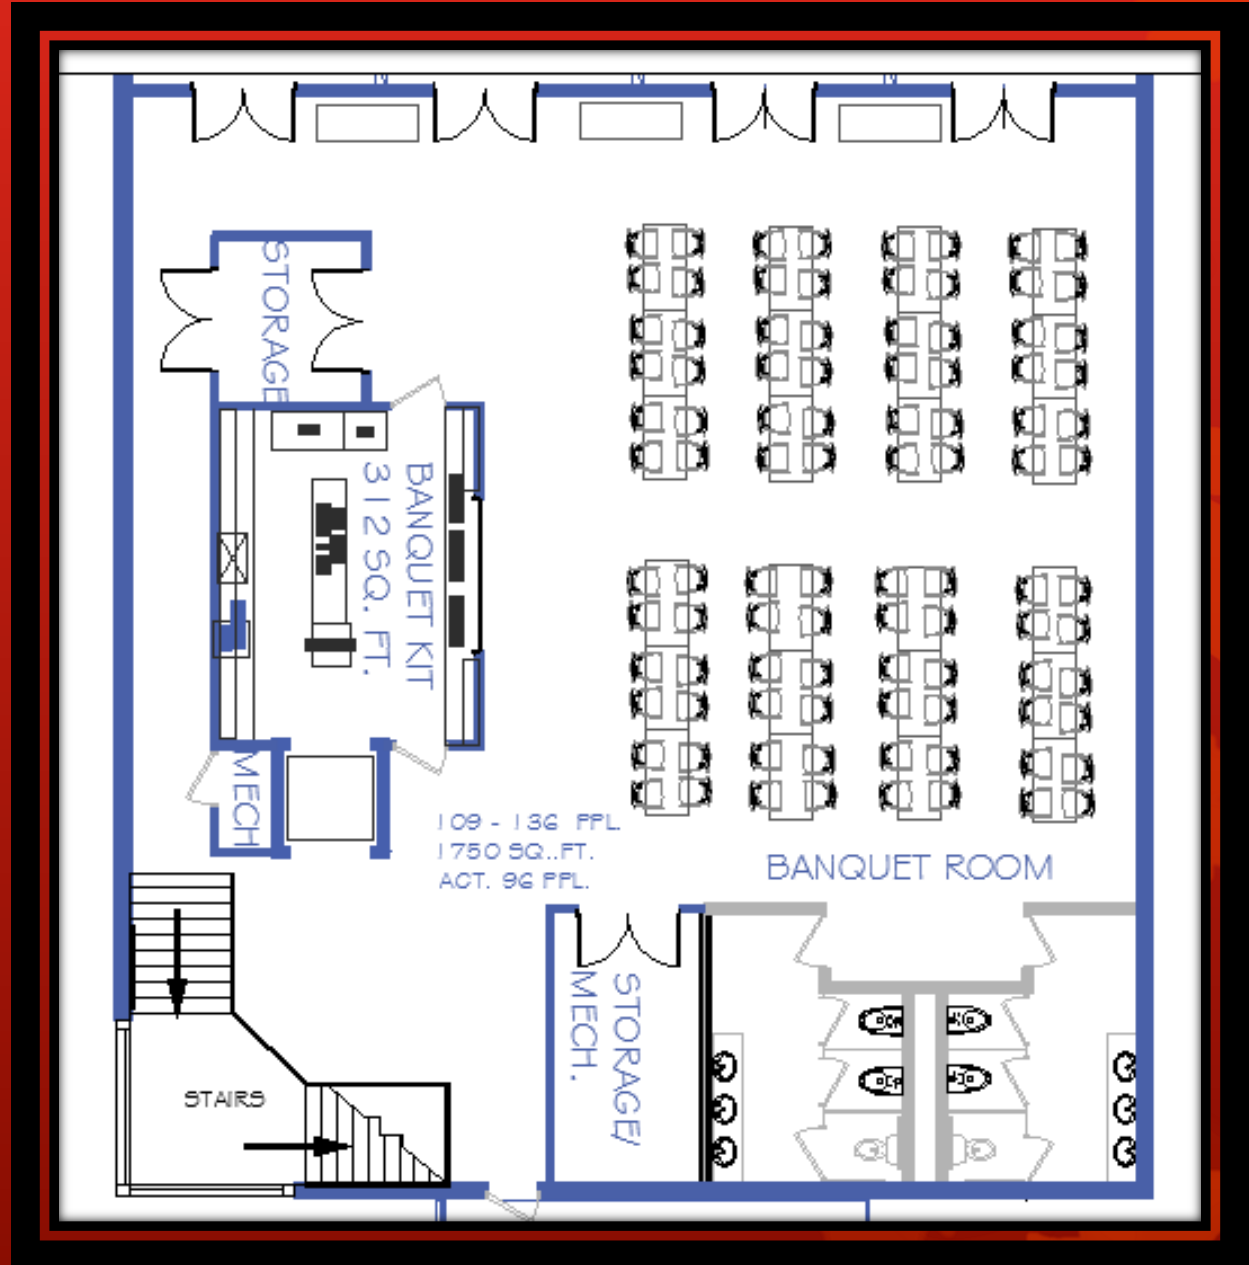

NEW CONFERENCE ROOMS WITH OPTION OF FOLDING WALLS TO PROVIDE LARGER ROOMS

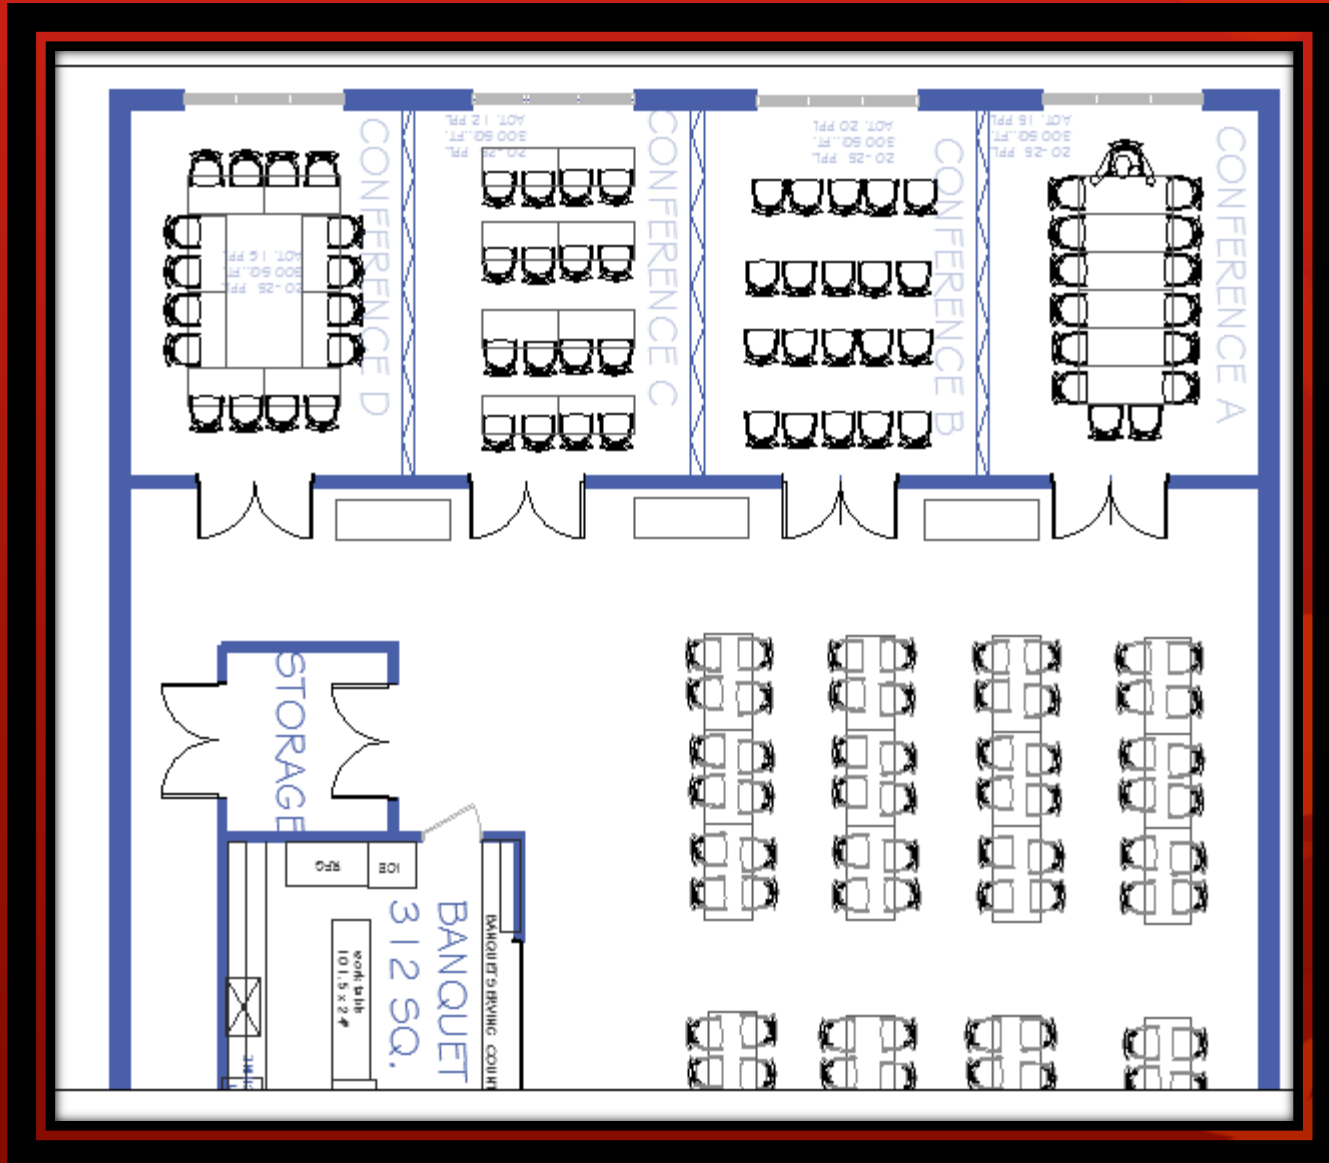

The background is a solid orange color with a subtle gradient. It is decorated with various leaf shapes in a lighter shade of orange, scattered across the page, particularly concentrated on the left and right sides.

Audrey Christian
audremari@centurytel.net